



31 MAR 1981

ALTERATIONS TO HOUSE, NEW ACCESS & REVISED BOUNDARIES


316 NEWTON ROAD ROUSSEAU

SKETCH PLANS & ELEVATIONS


Scale 1/8" & 1/16" = 1'-0" MARCH 1981

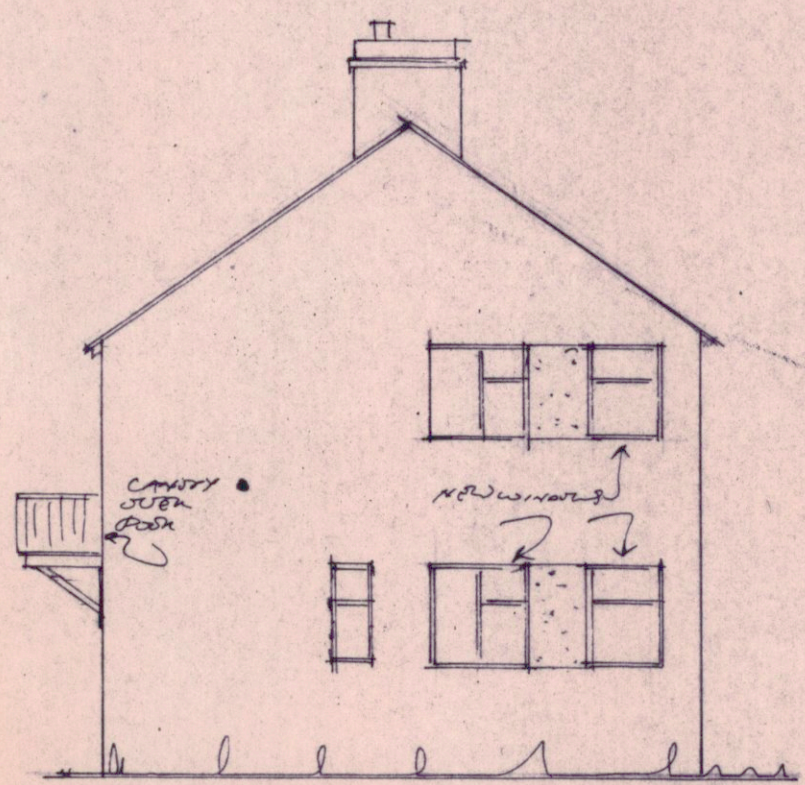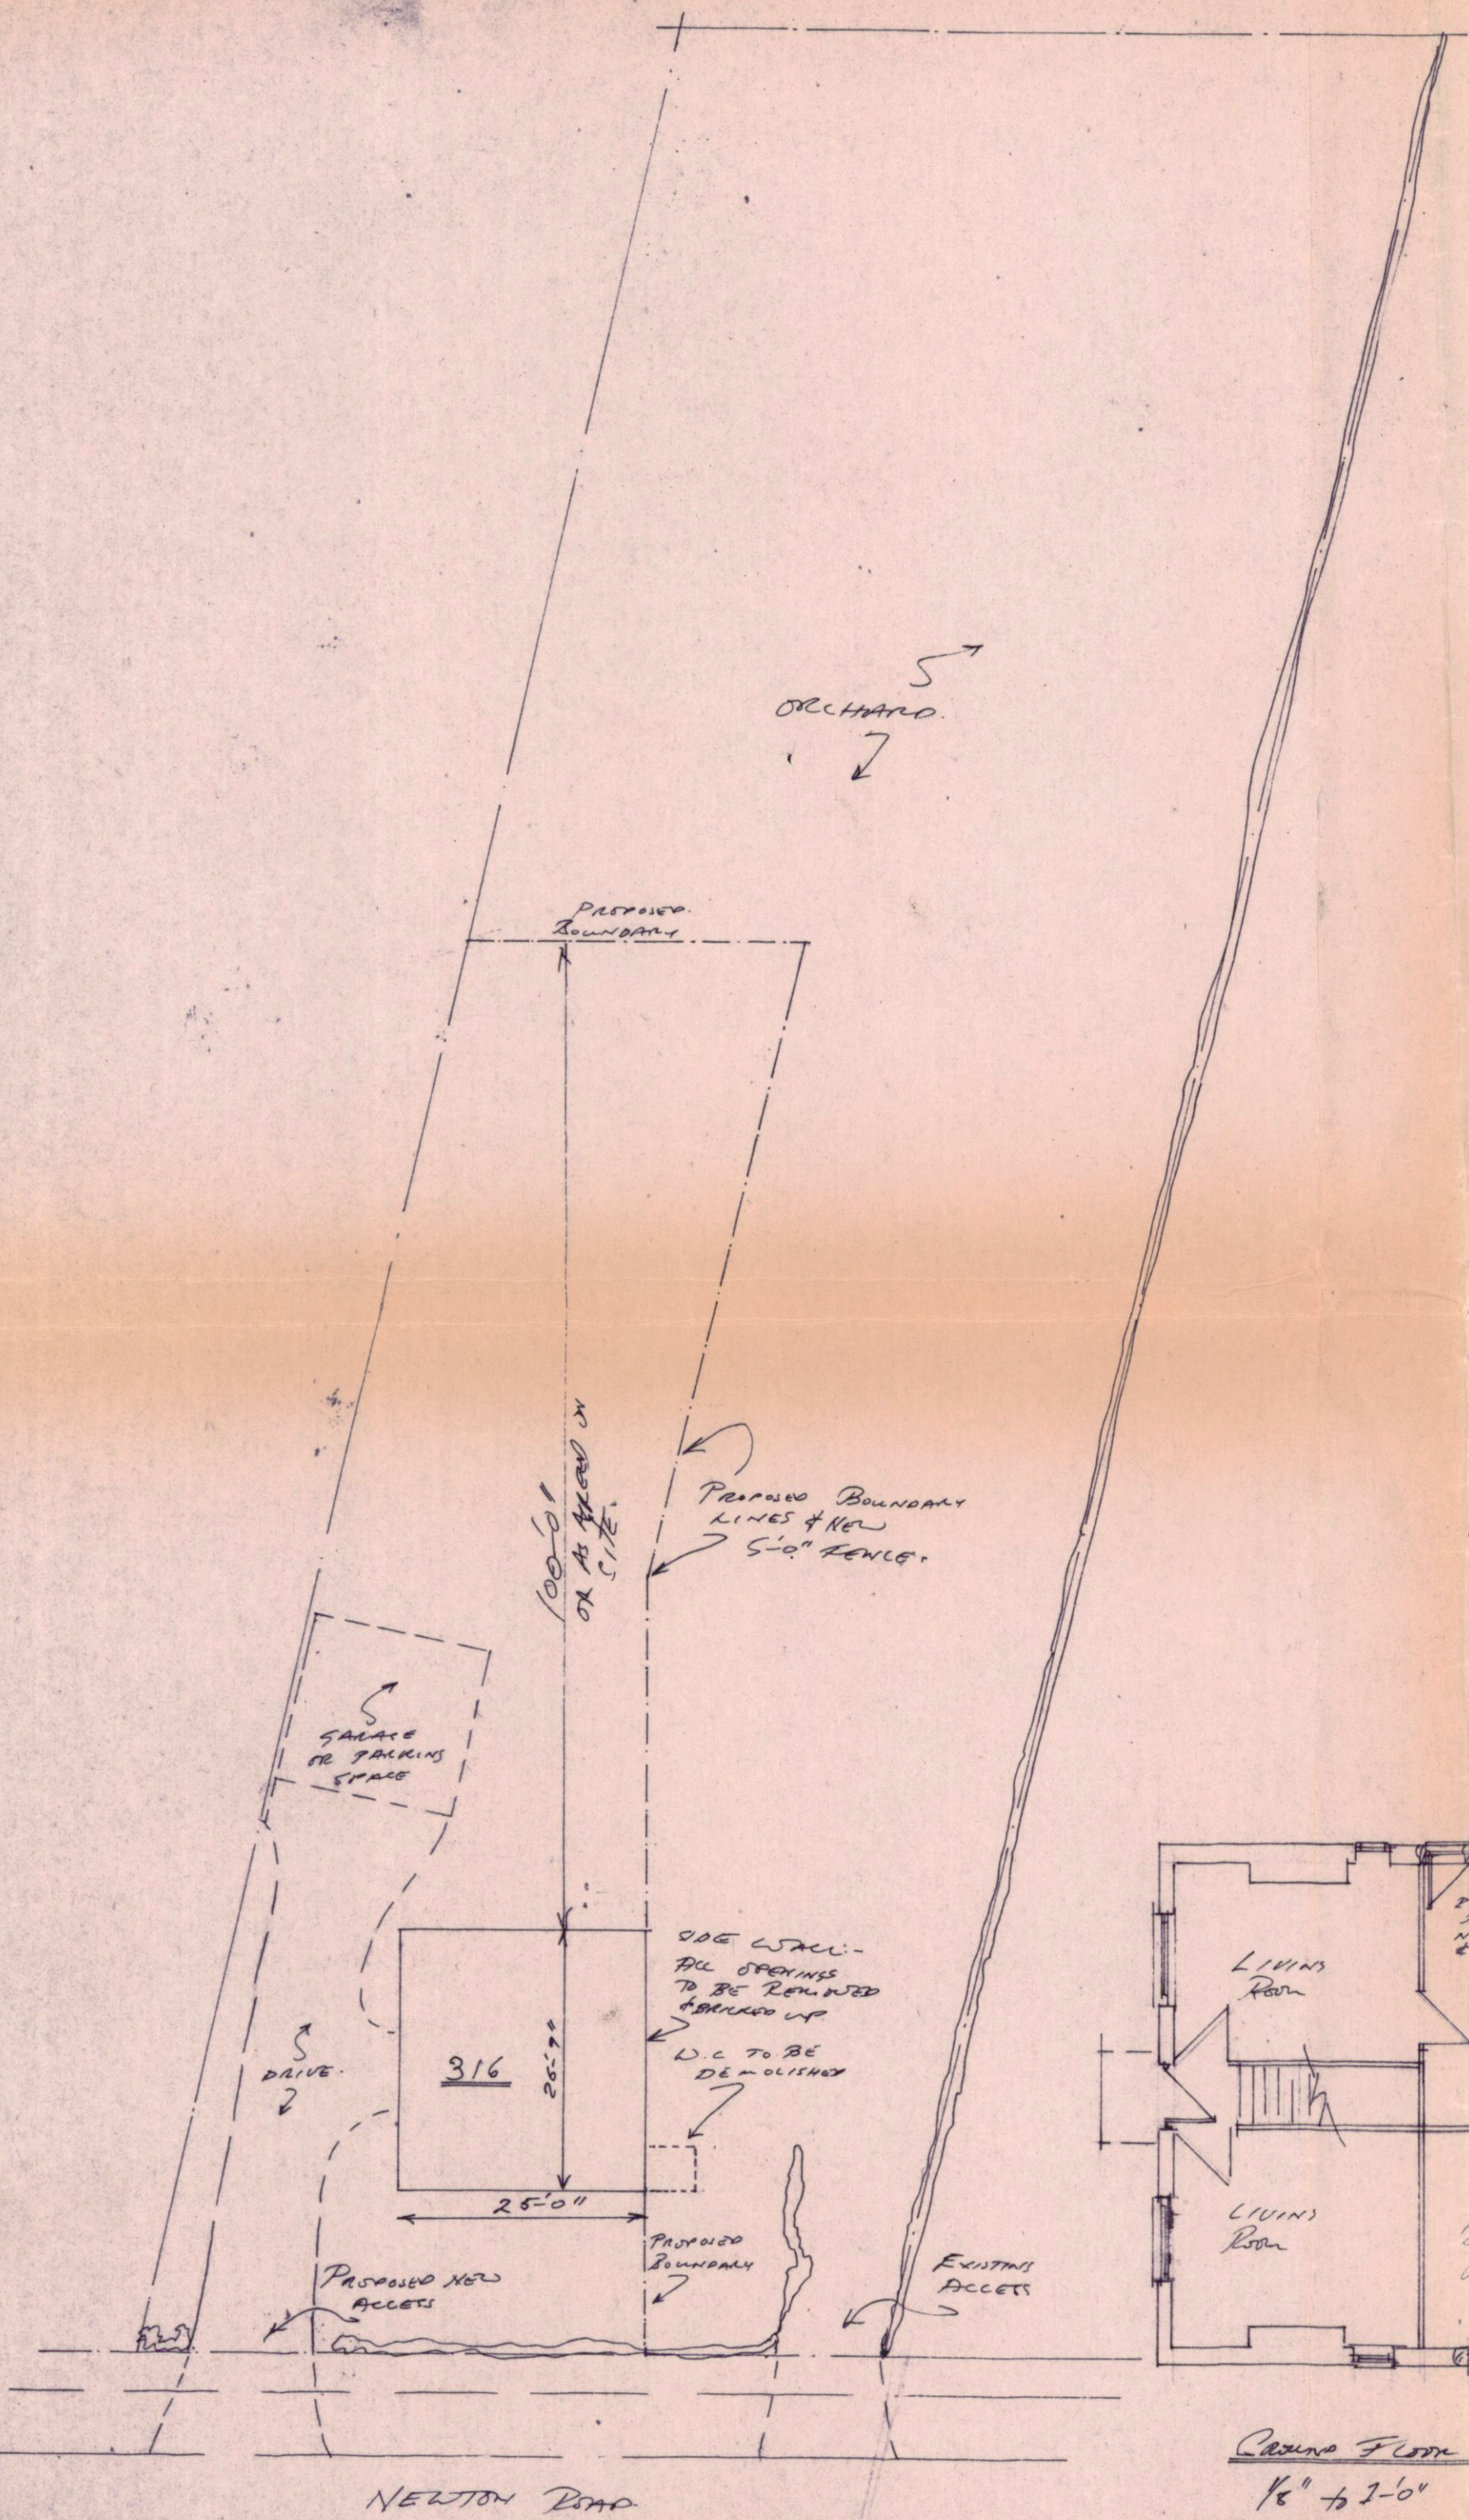


FRONT ELEVATION

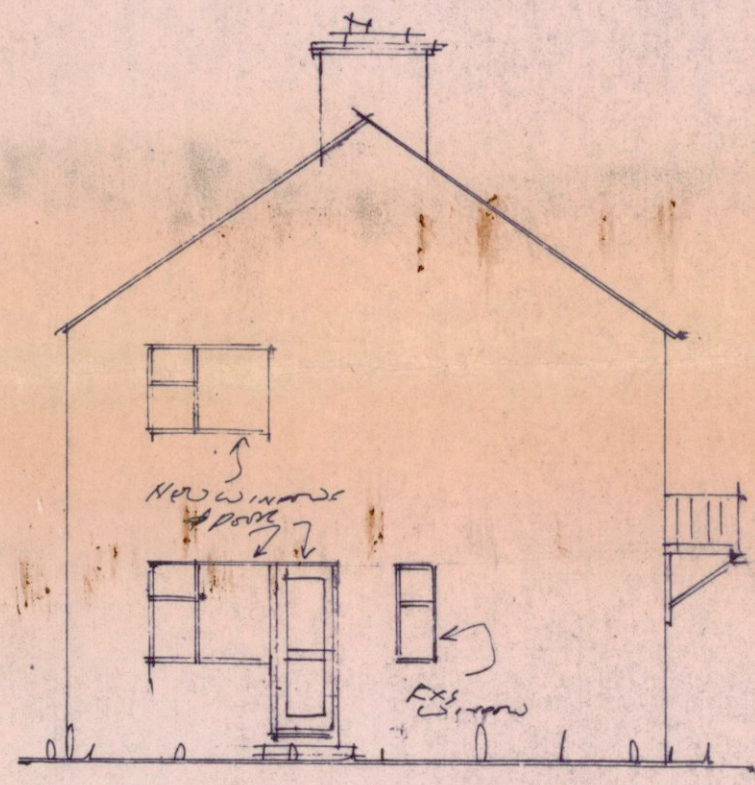



REAR ELEVATION

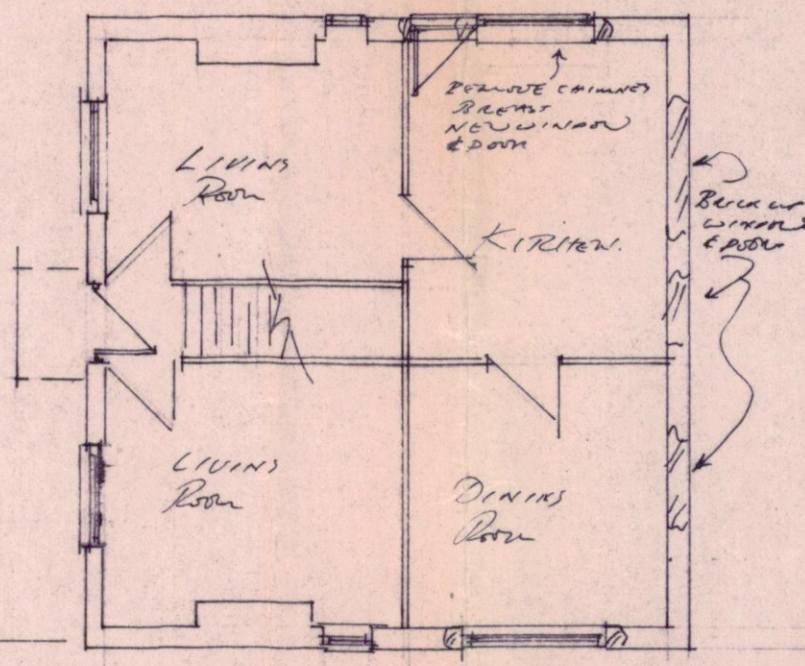


GROUND FLOOR PLAN
1/8" to 1'-0"

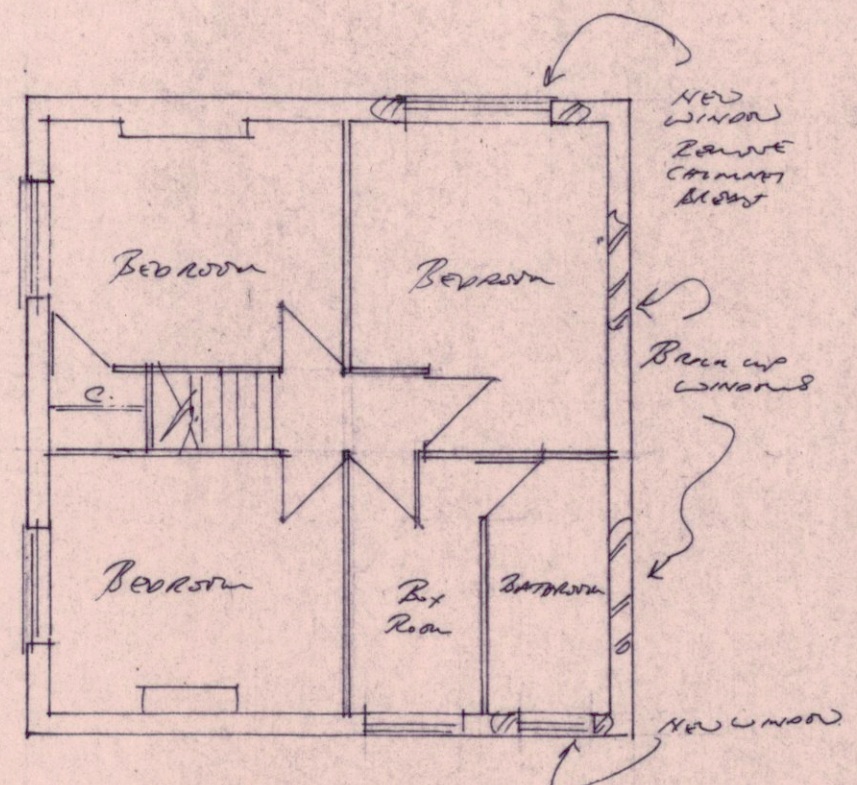


FIRST FLOOR PLAN
1/8" to 1'-0"

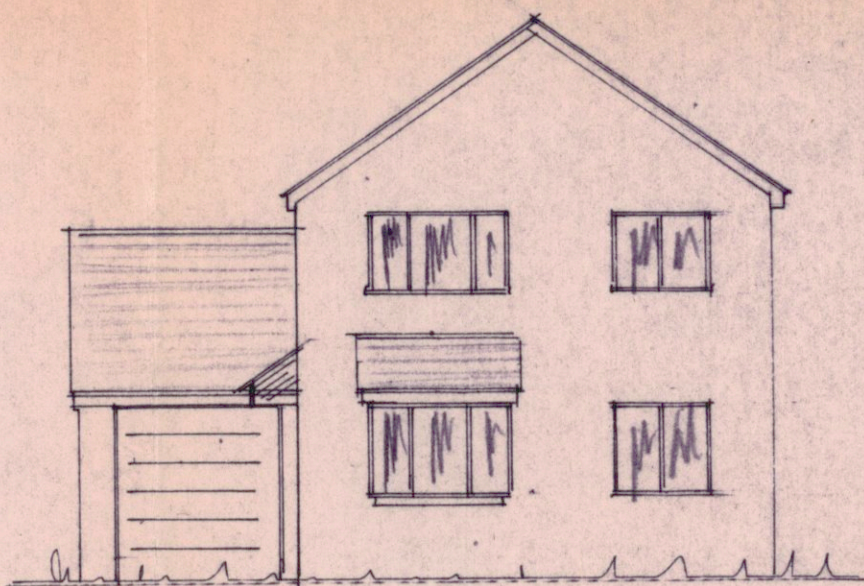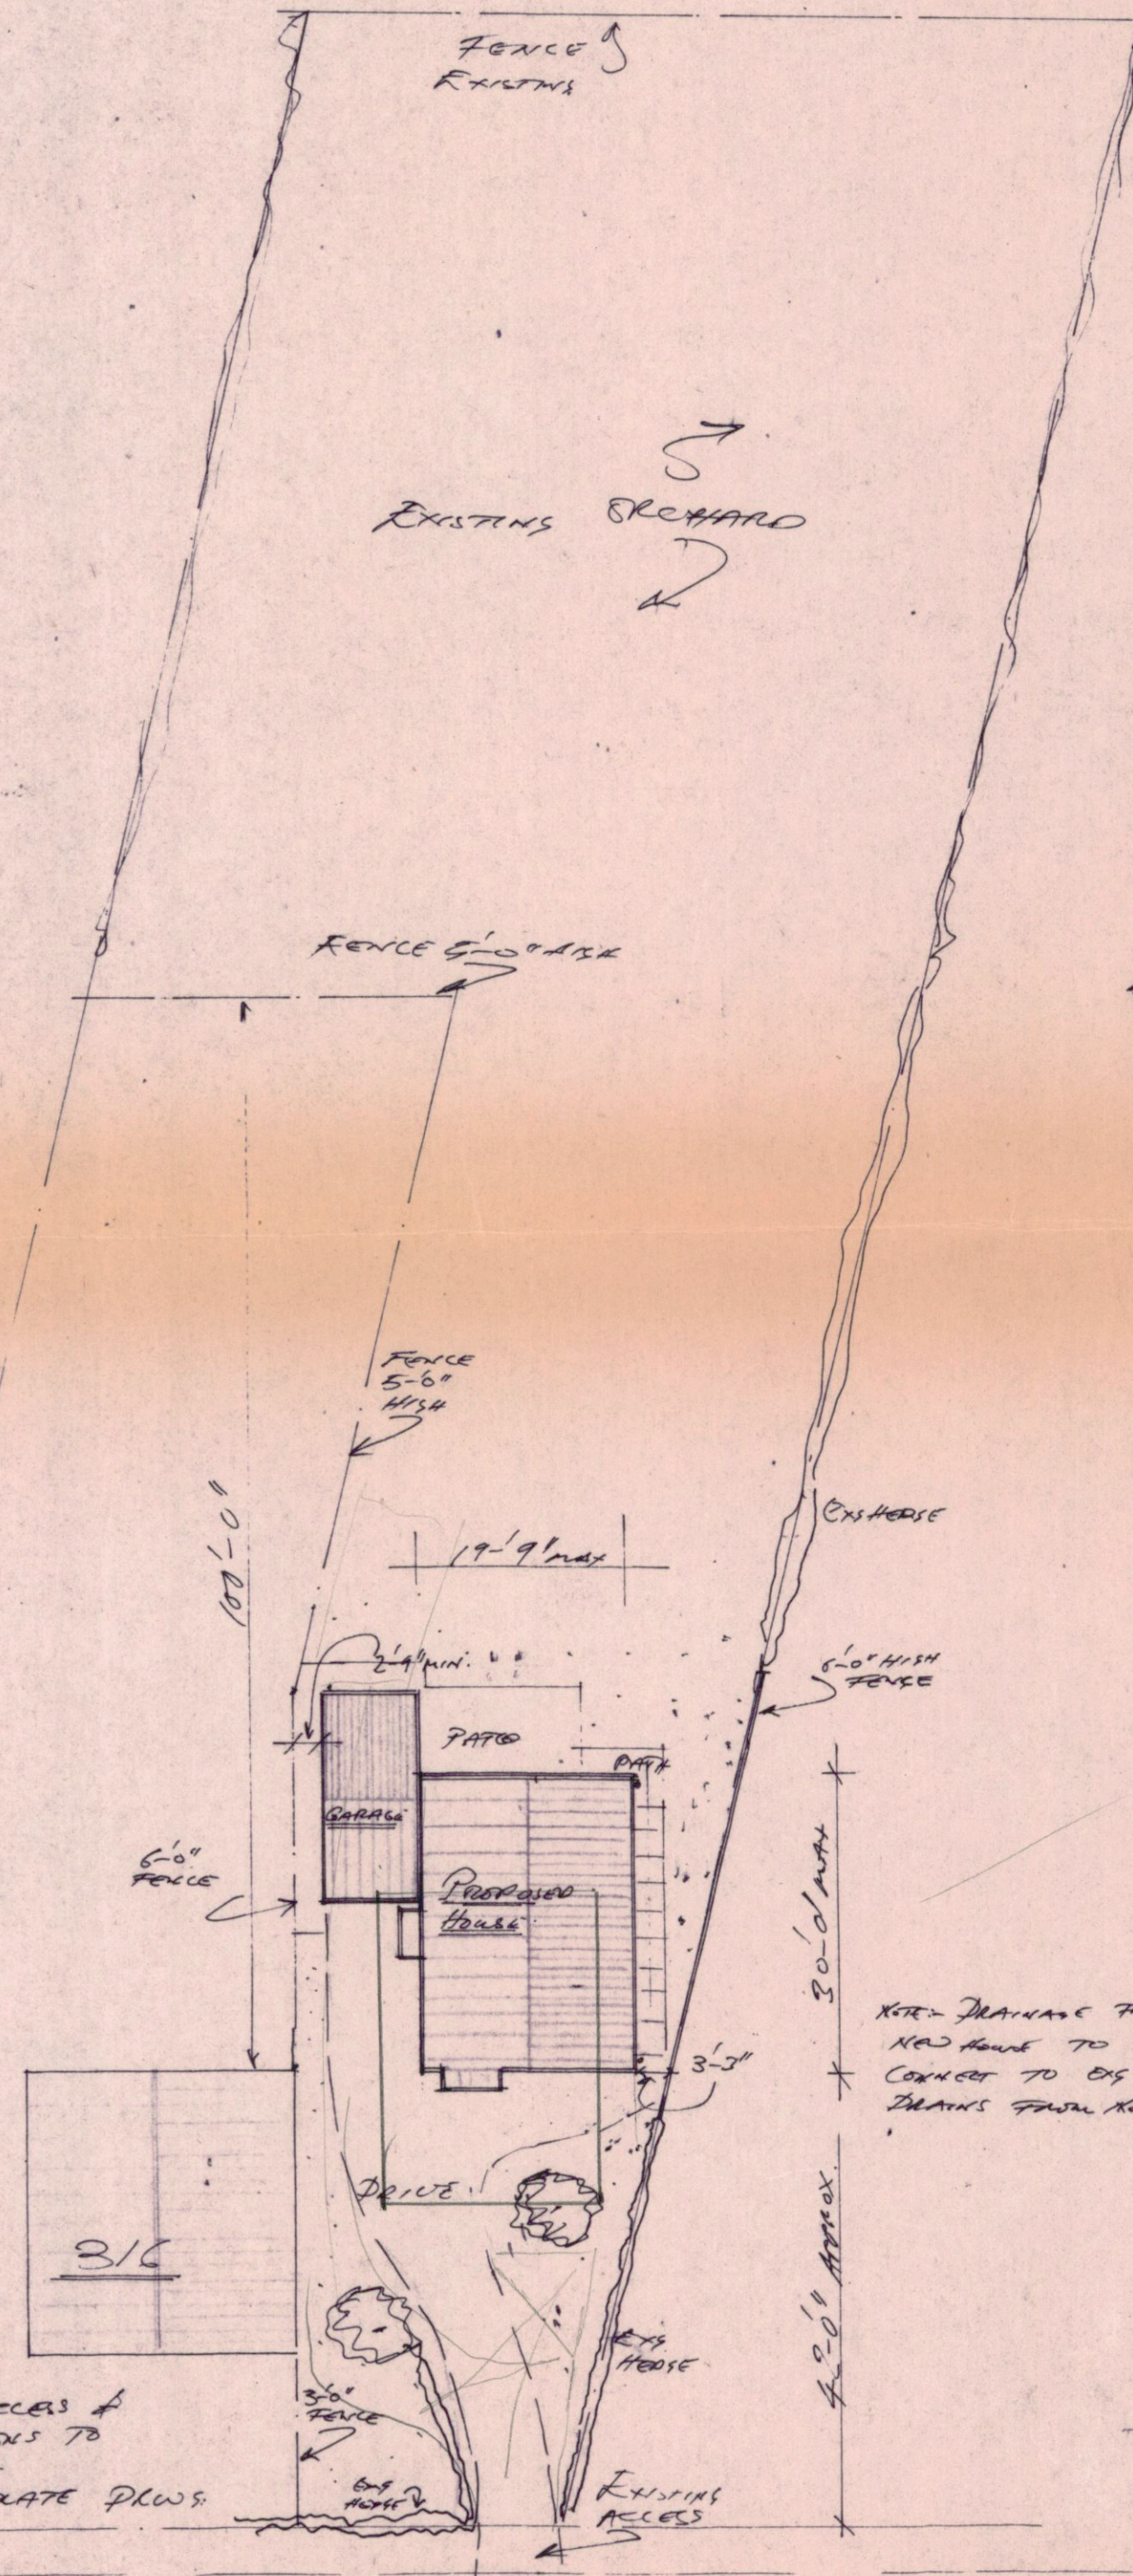


FRONT ELEVATION

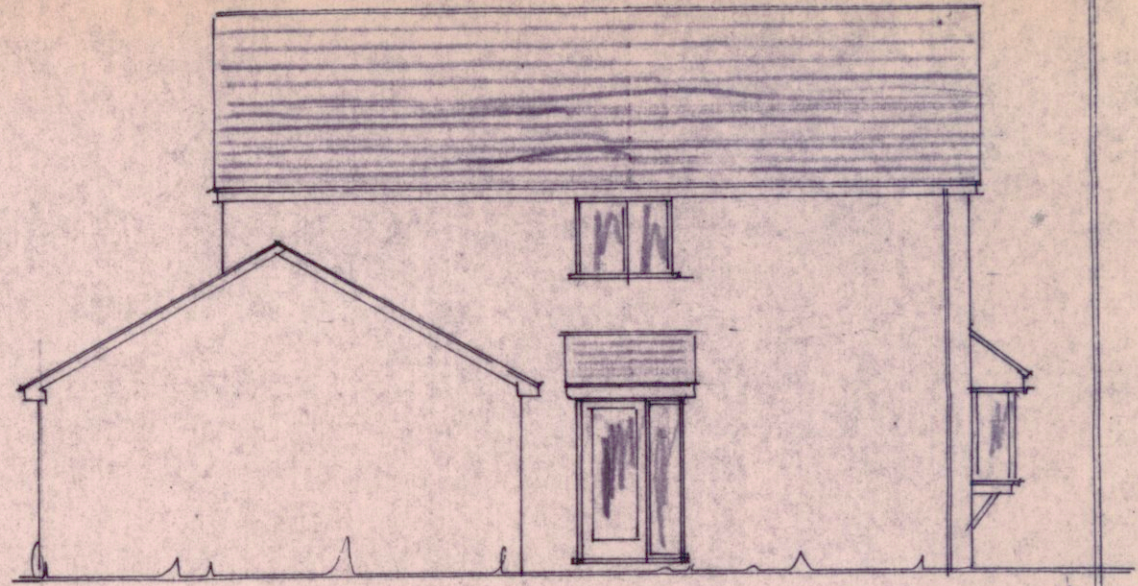


SIDE ELEVATION

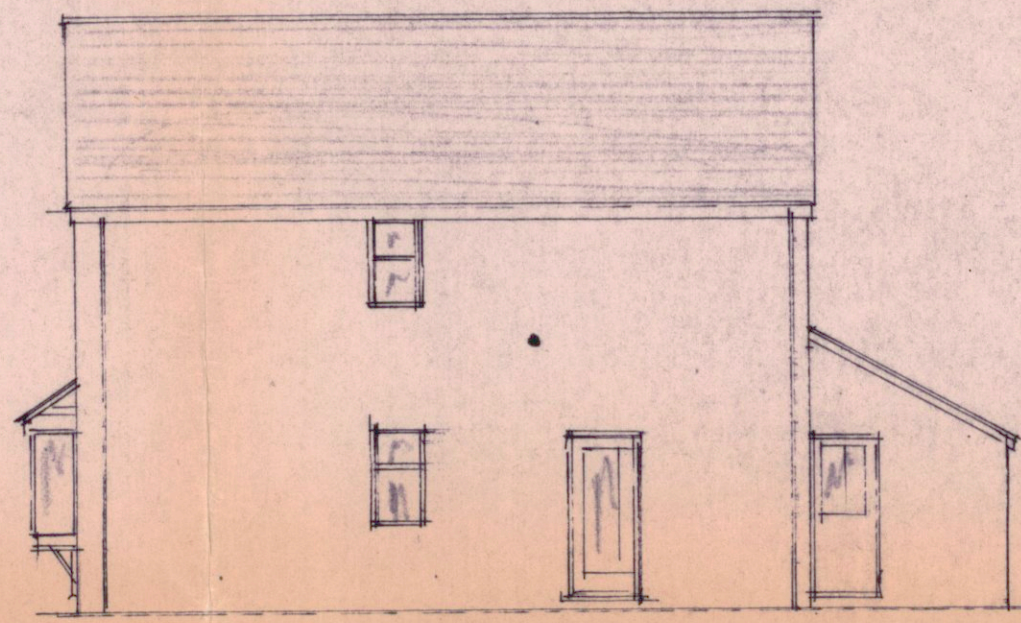


SIDE ELEVATION

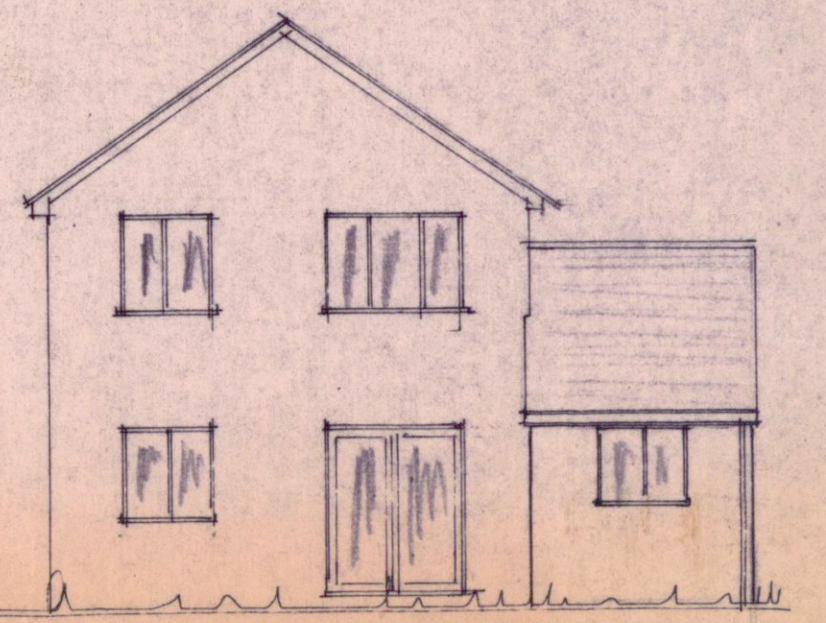

REAR ELEVATION

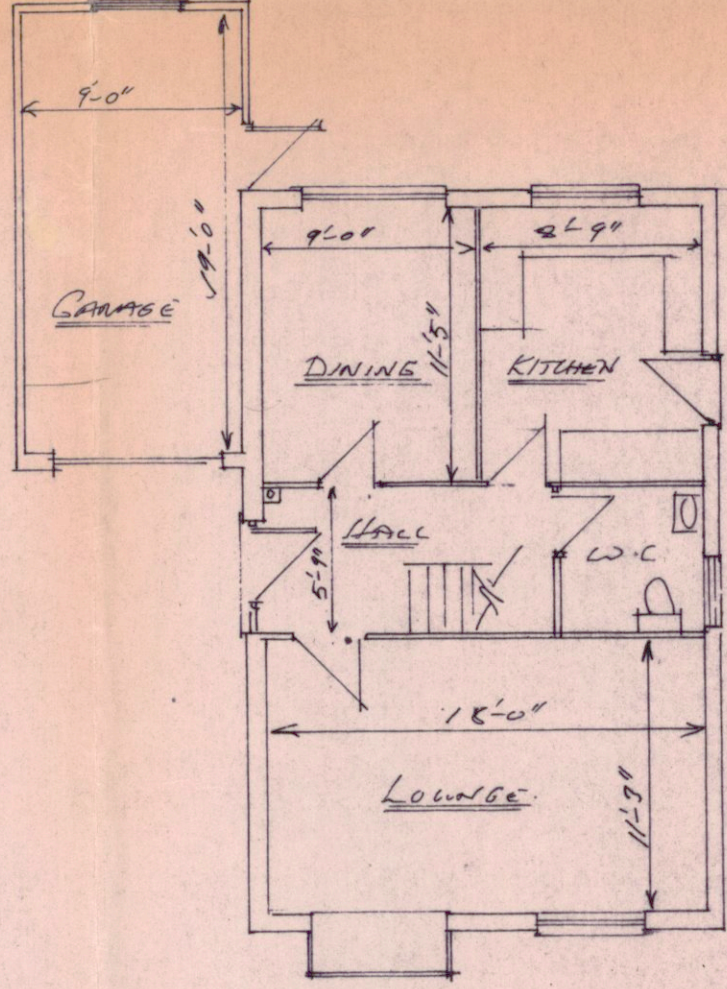

GROUND FLOOR PLAN


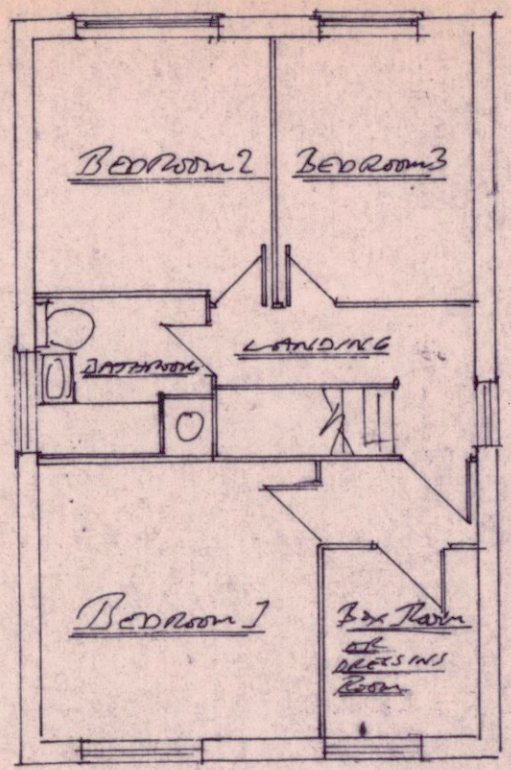


FIRST FLOOR PLAN


Proposed House Plotment 316 Newton Road Ruston

Sketch Plans Scale 1/8" + 1/16" = 1'-0"


MARCH 1981

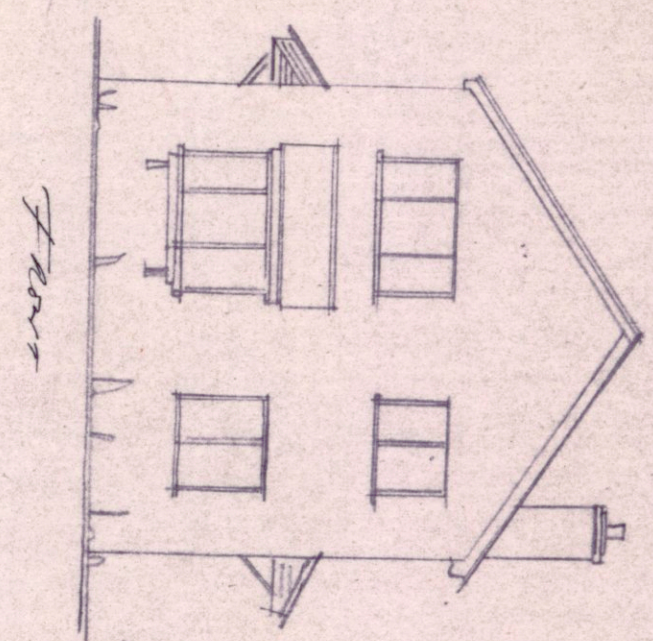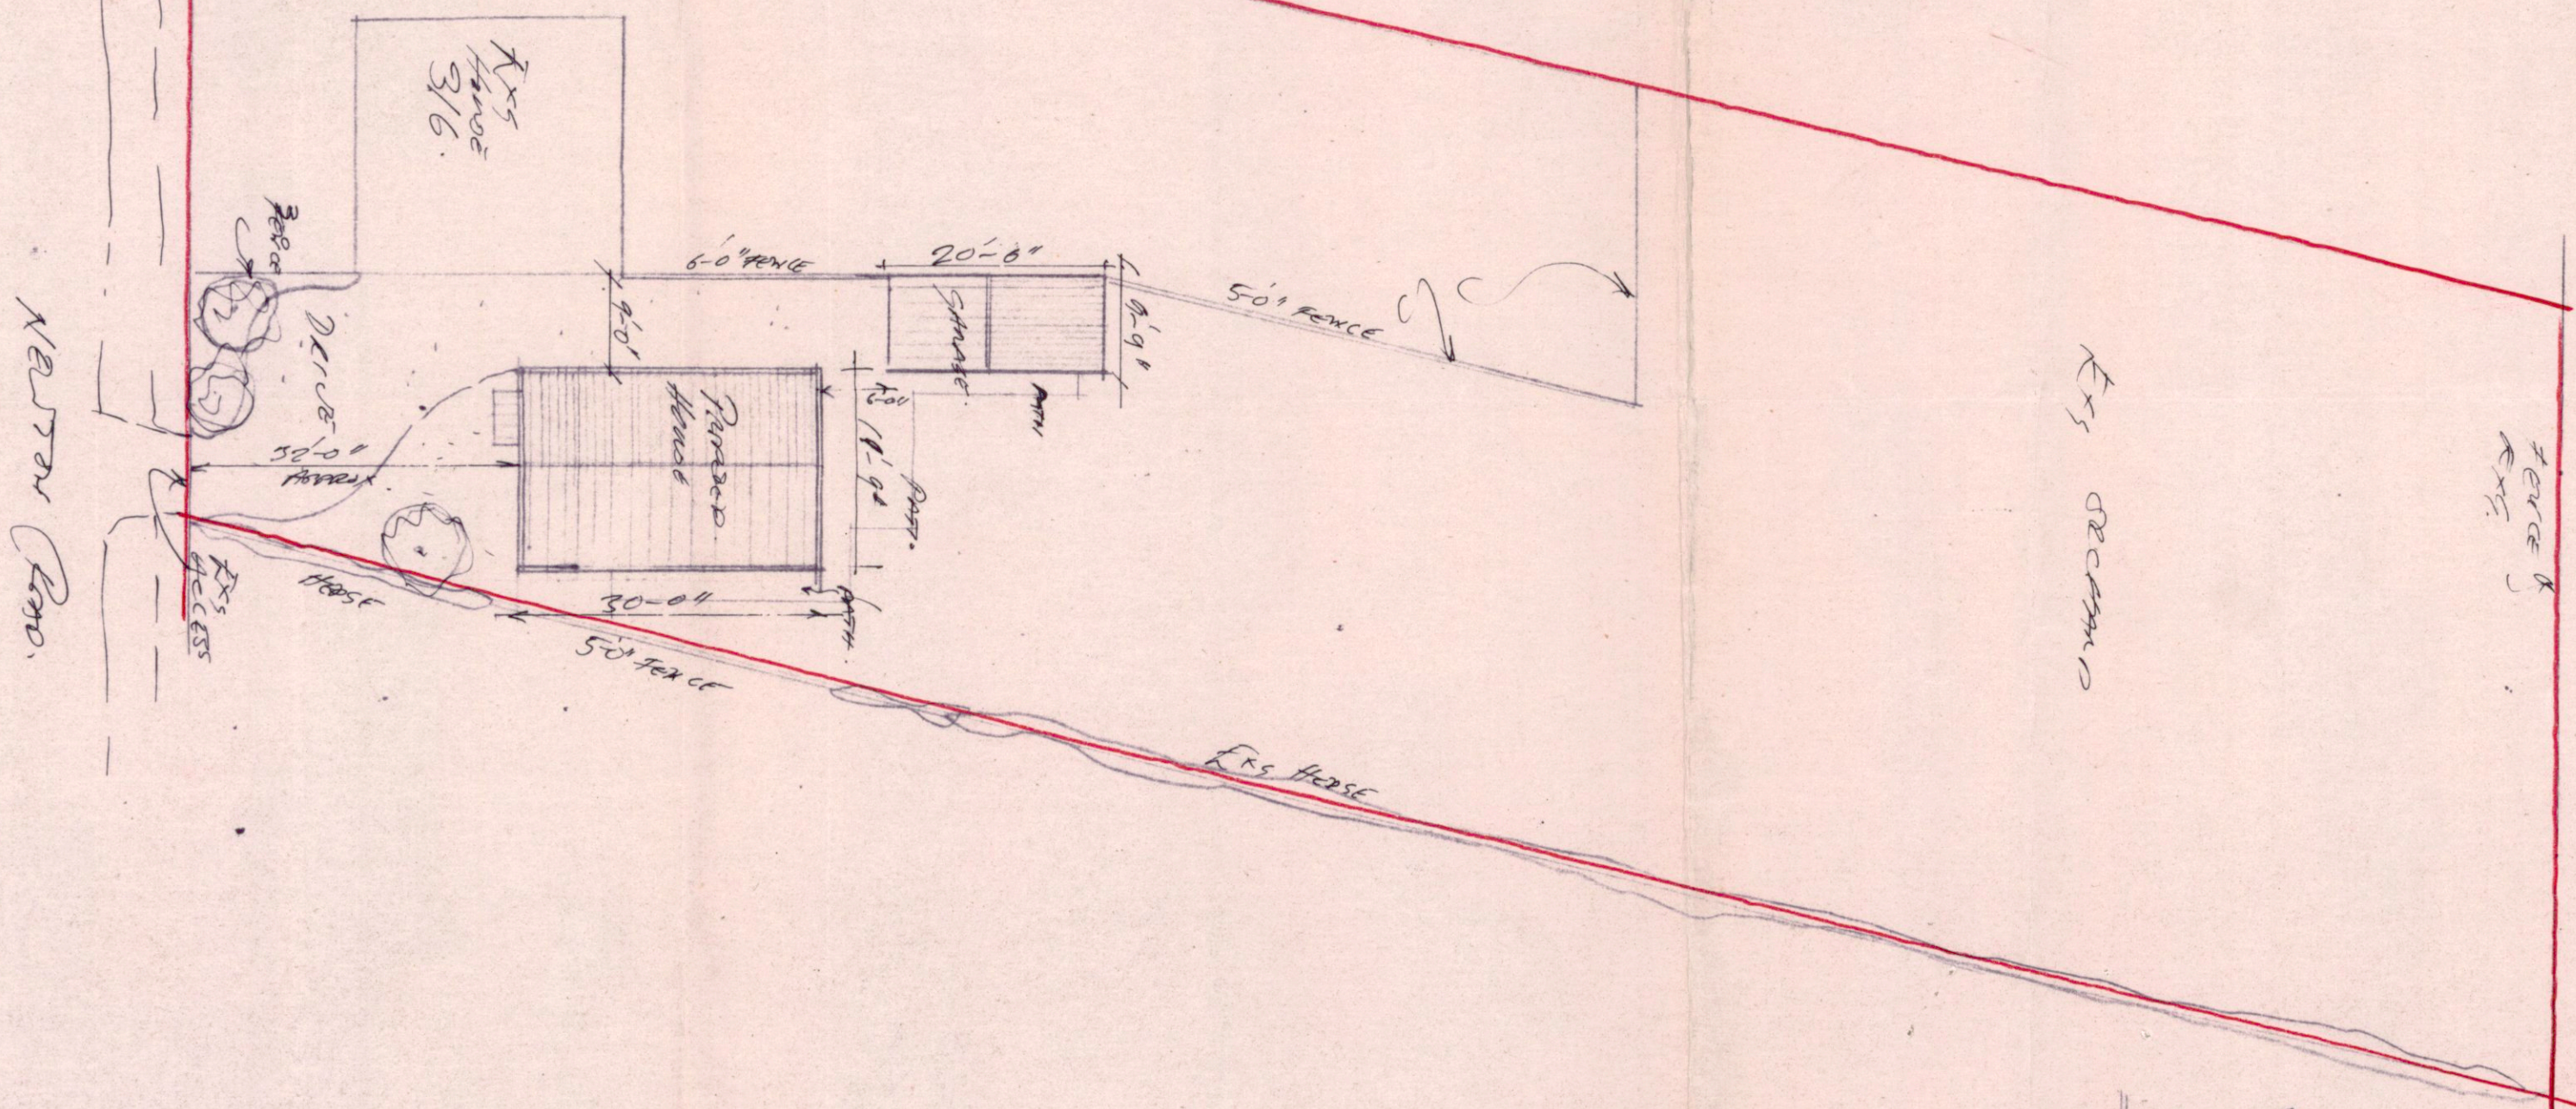


Front

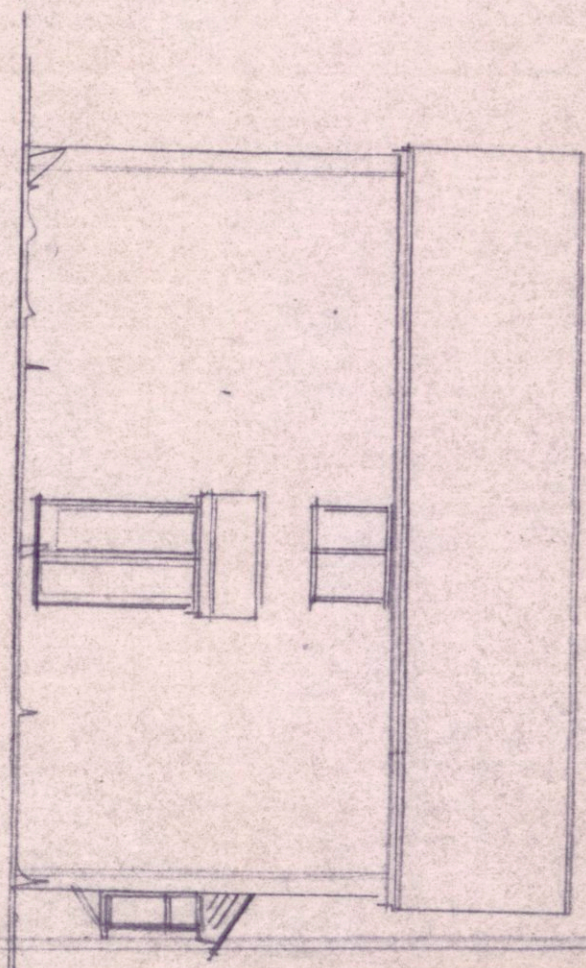






Side

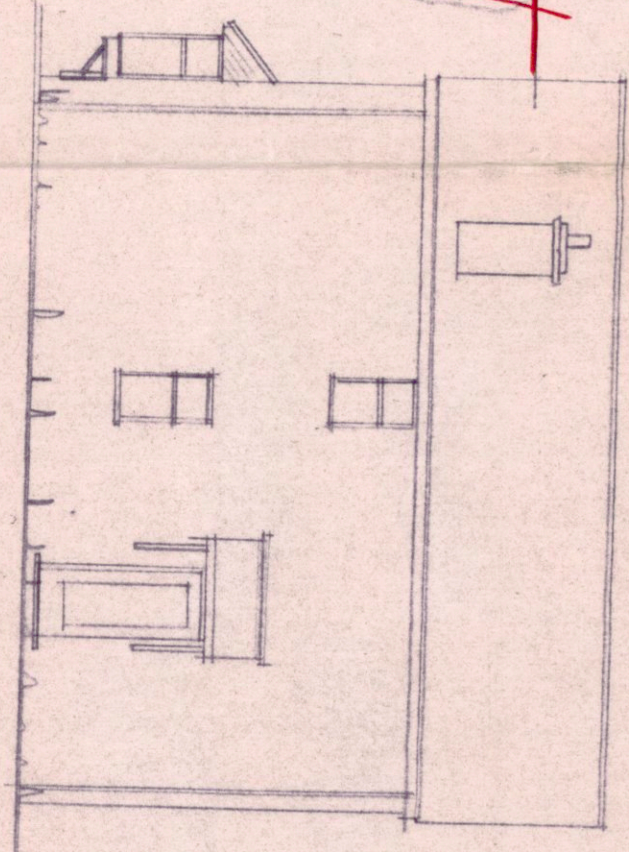

Side

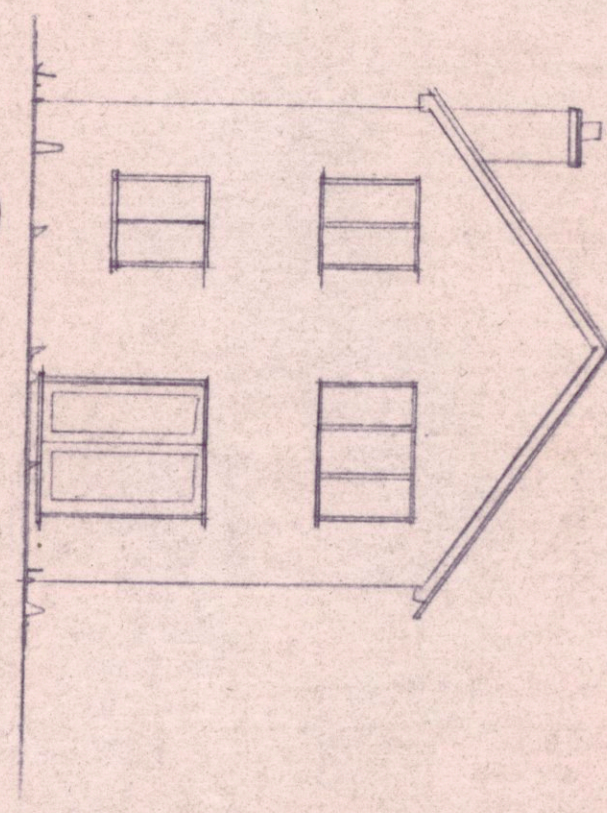


Rear

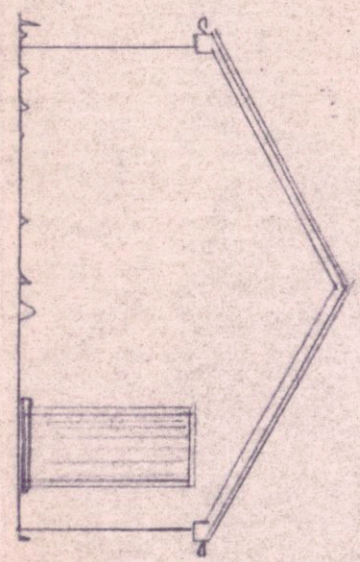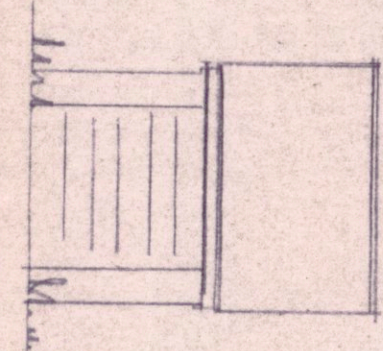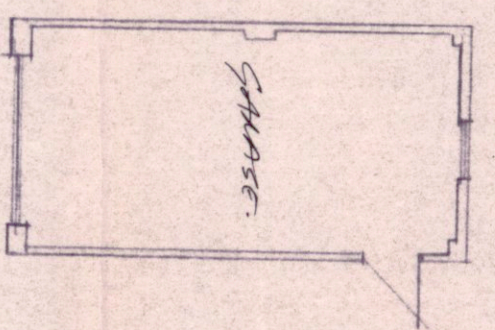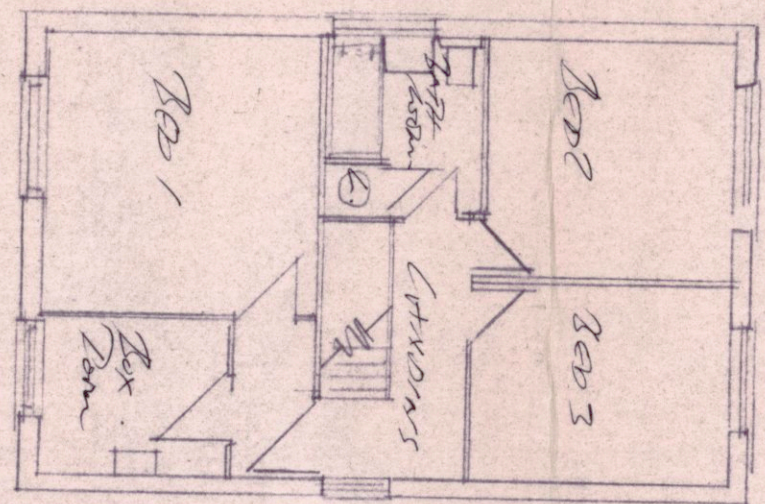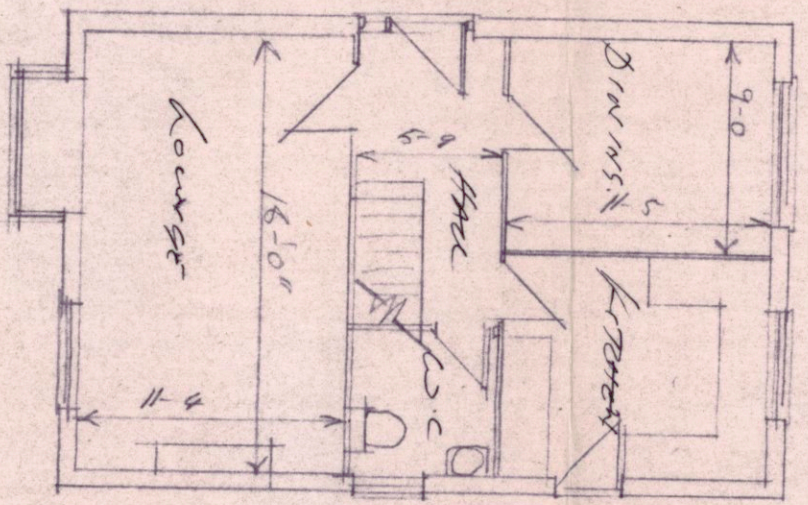


27 APR 1901
 AS AMENDED
 EN/81/561


Revised Plans for APPROX 816 NESTOR RD. PLUMMER
 STATE PLANS SCALE 1/4" = 1'-0" APR 1901

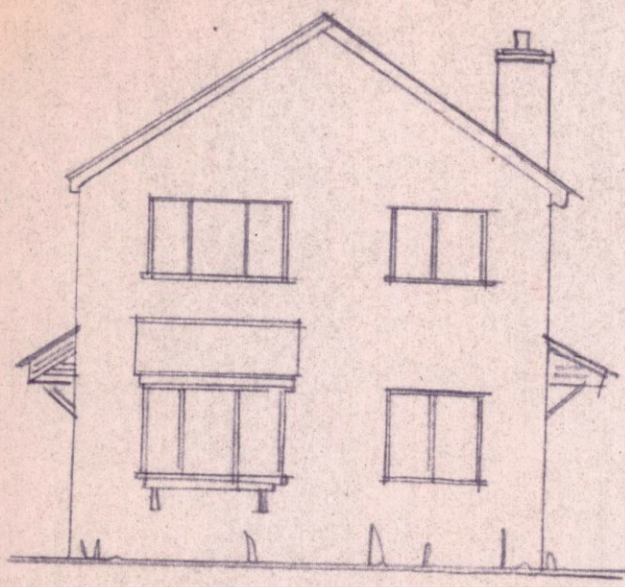

FRONT

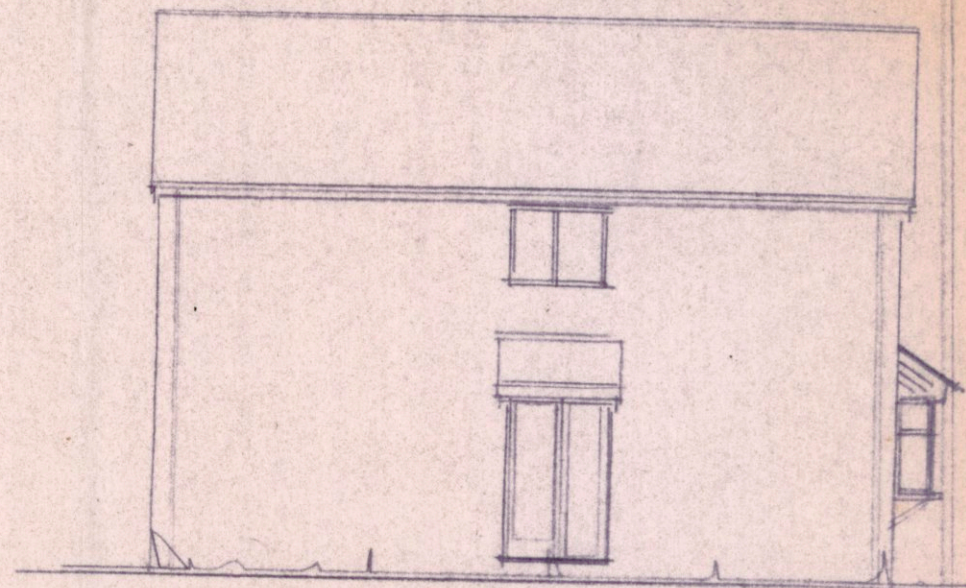







SIDE

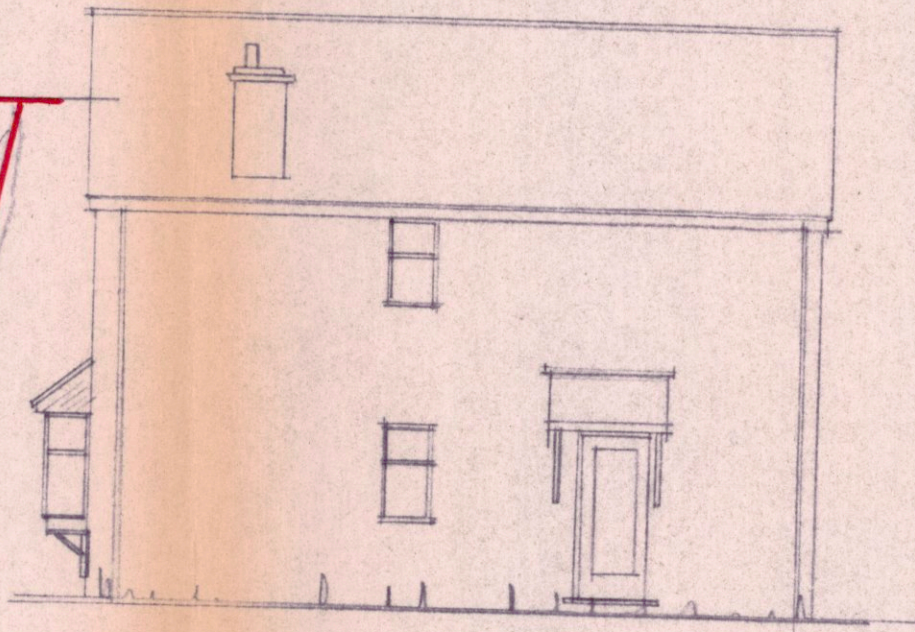

SIDE




REAR

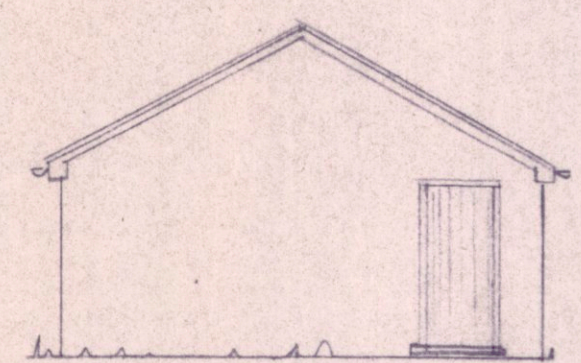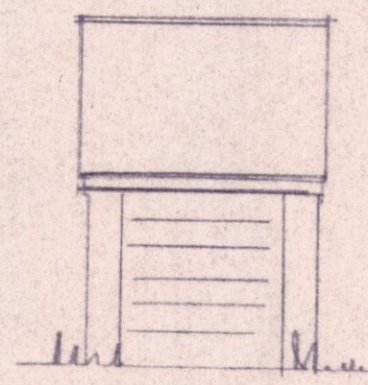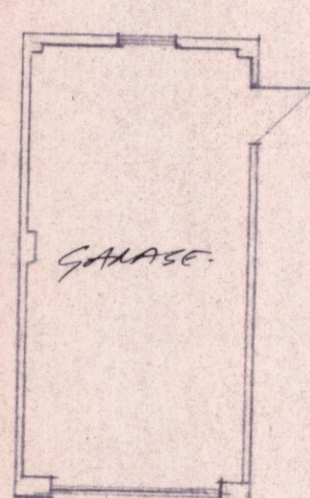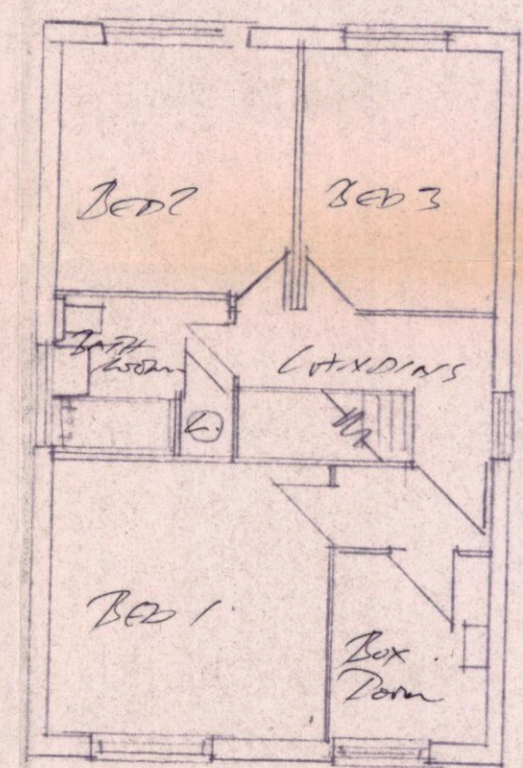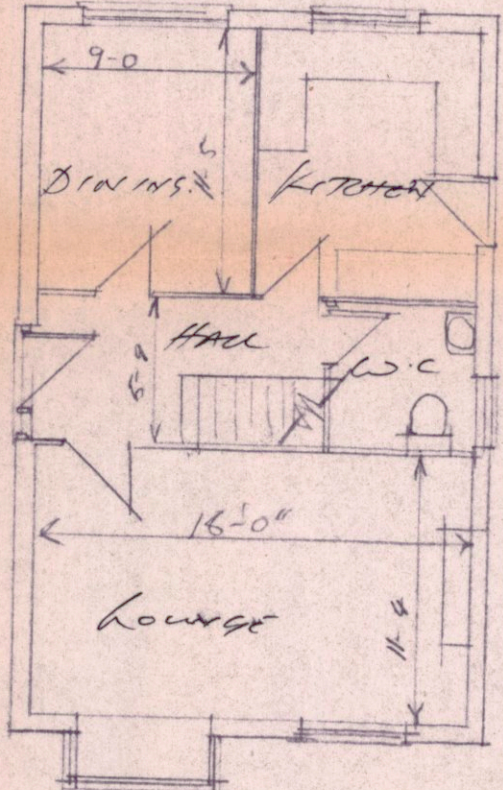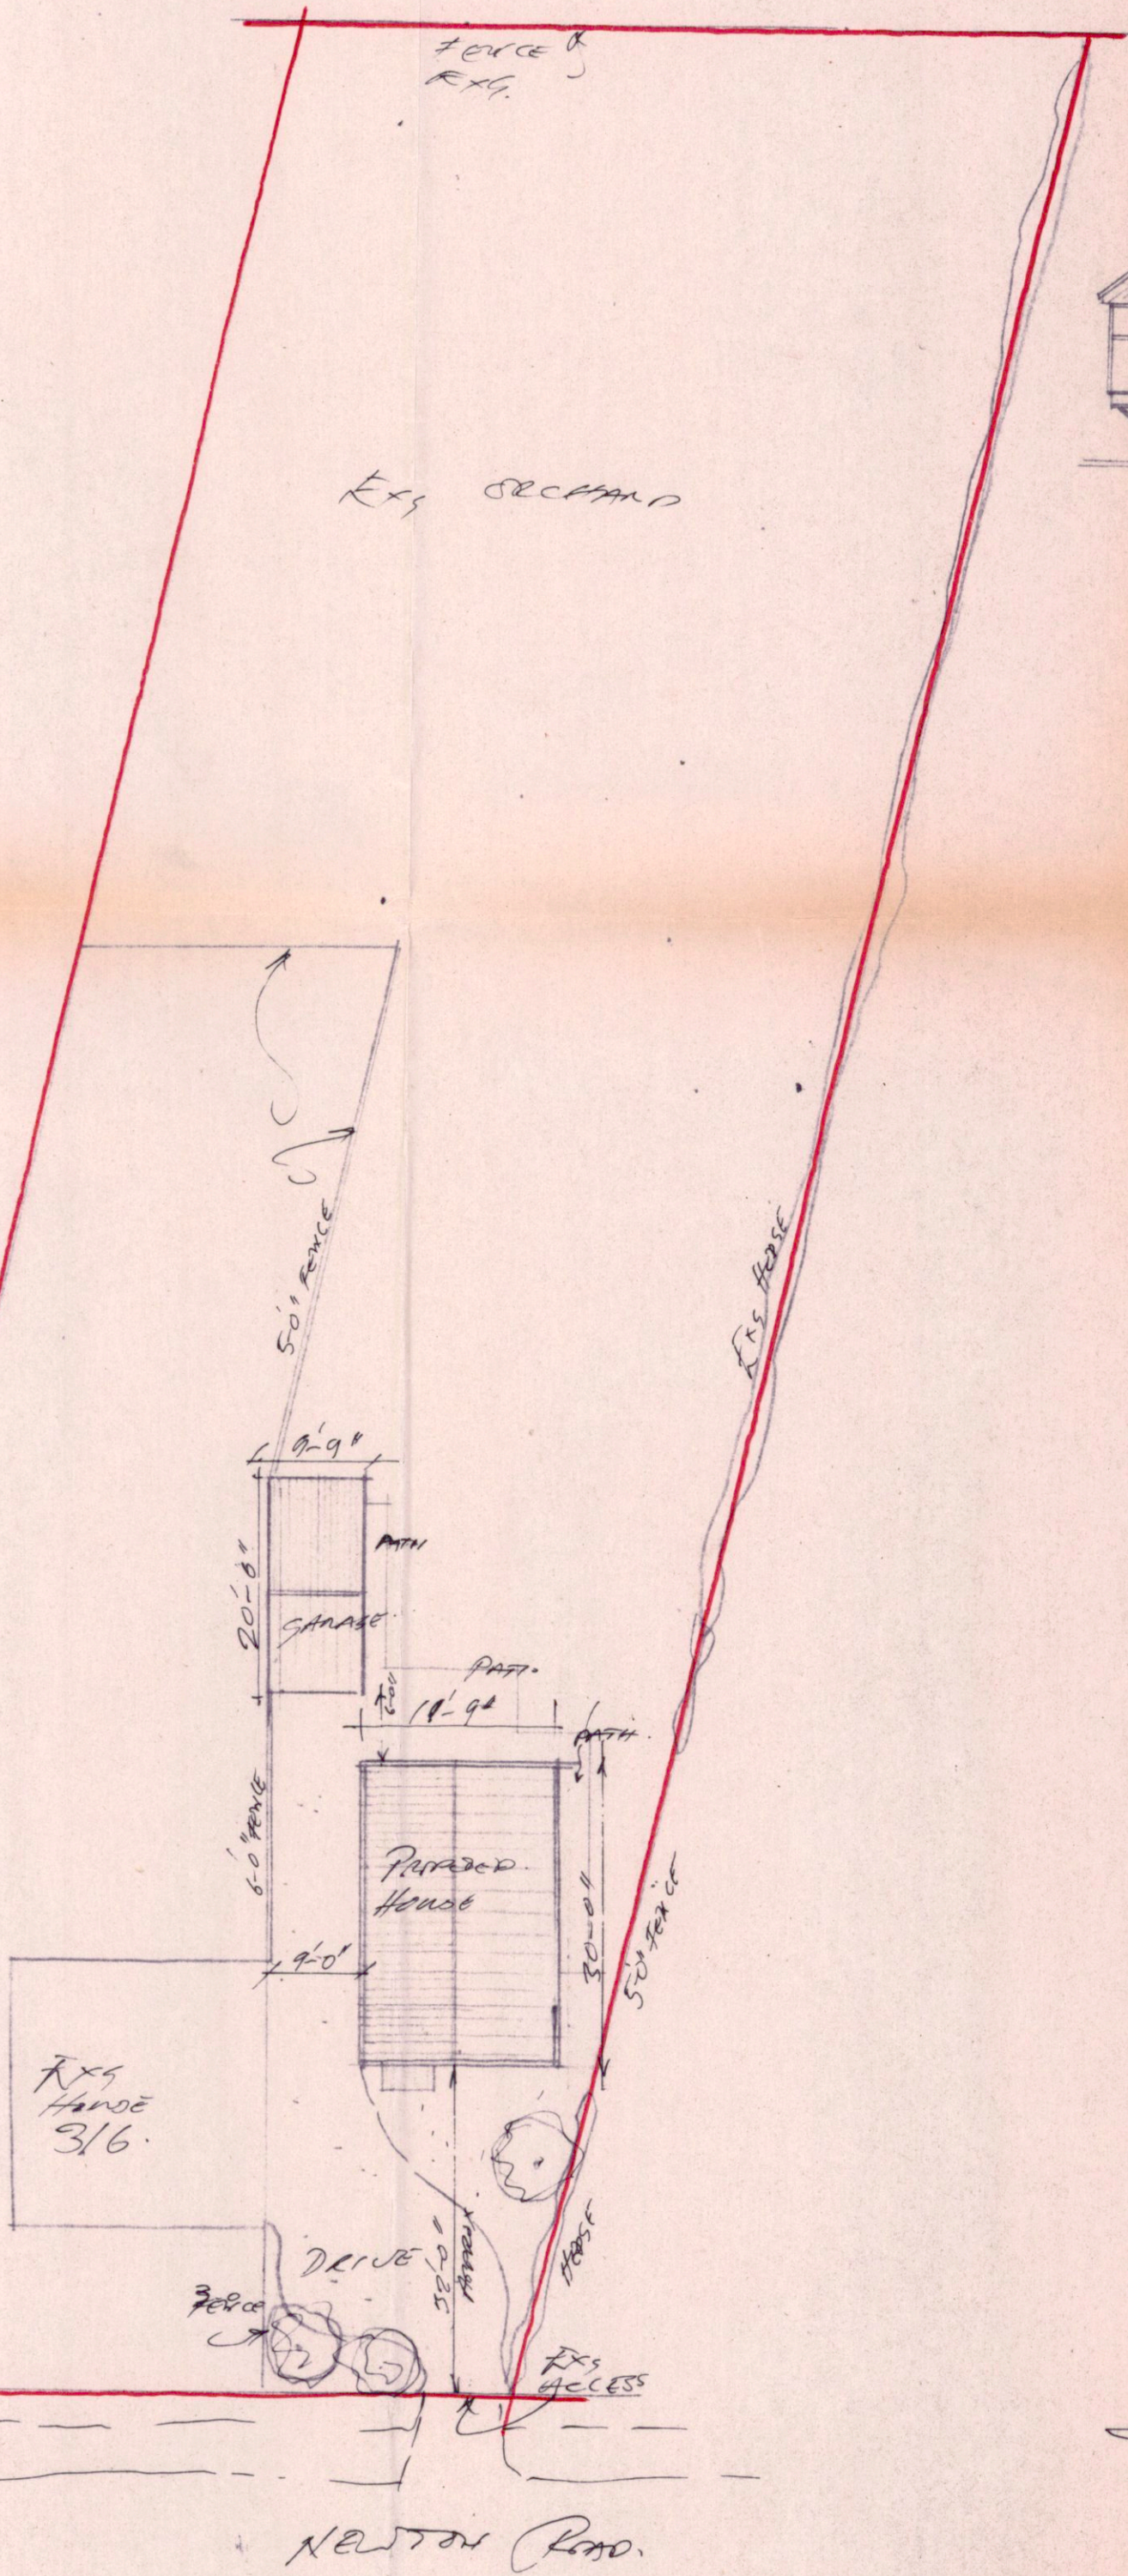


27 APR 1981

AS AMENDED
EN/81/561


REVISED PARBAGS HOUSE ADJACENT 3/6 NEWTON RD. RWOODEN.
SKETCH PLANS SCALE 1/8" = 1'-0" APRIL 1981.

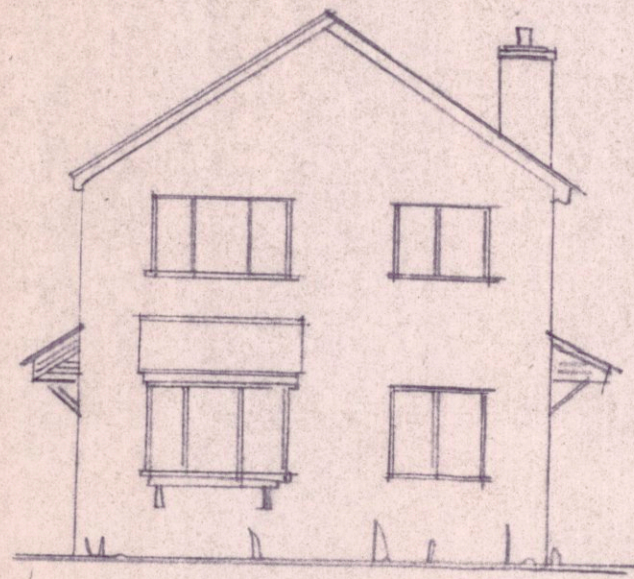


FRONT

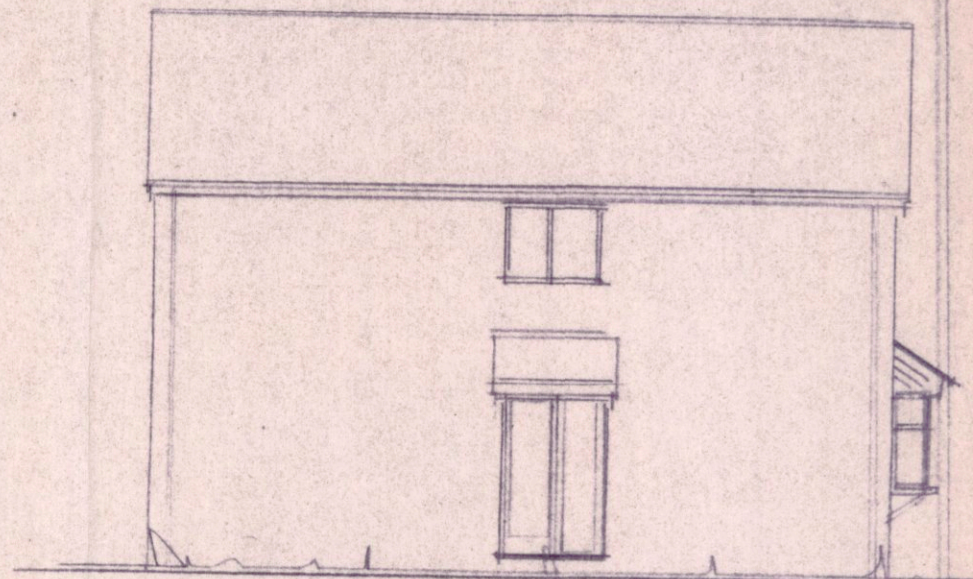







SIDE

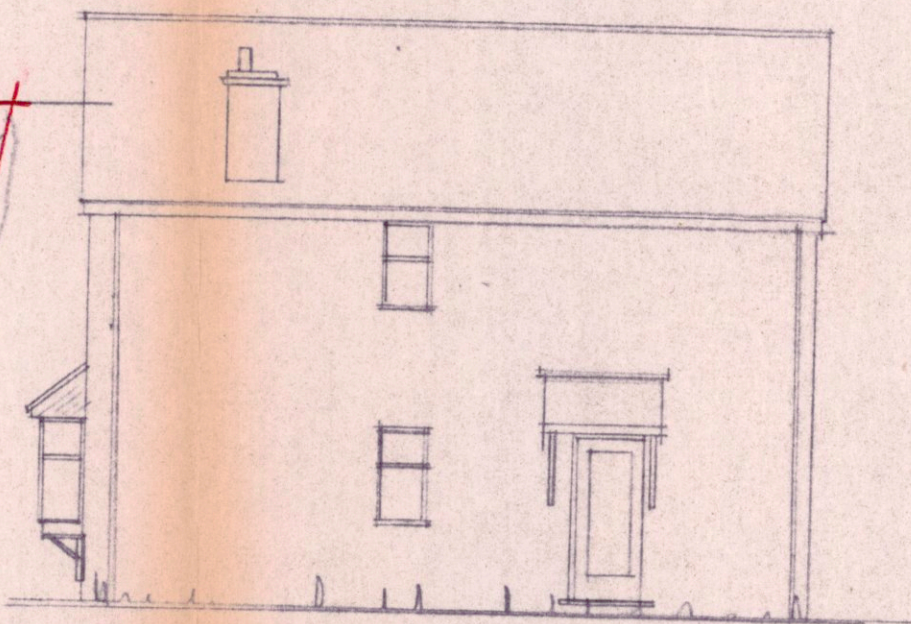

SIDE

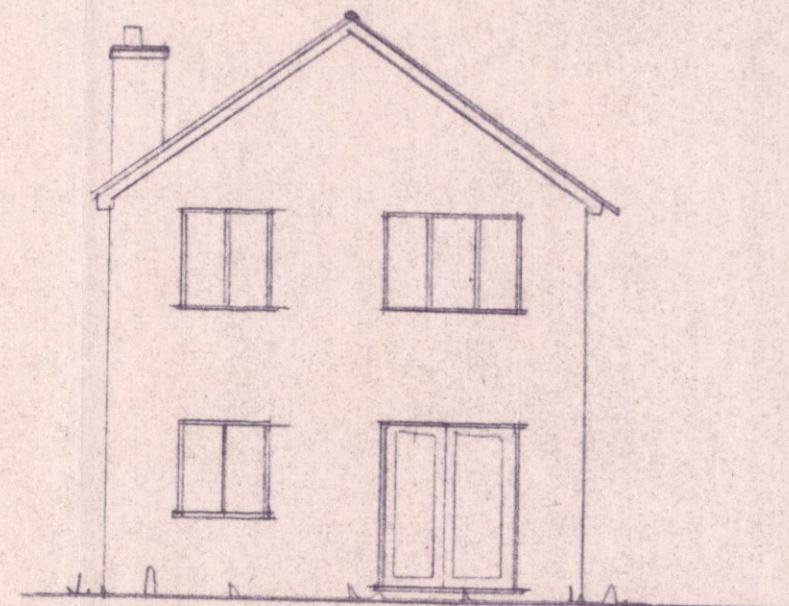



REAR

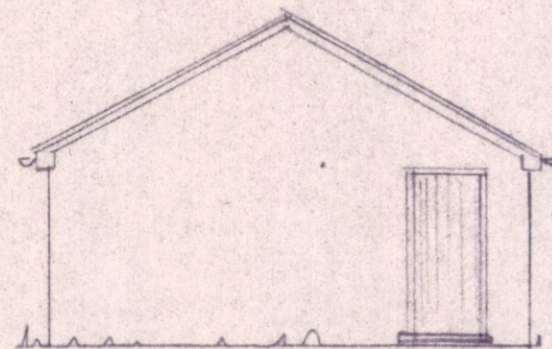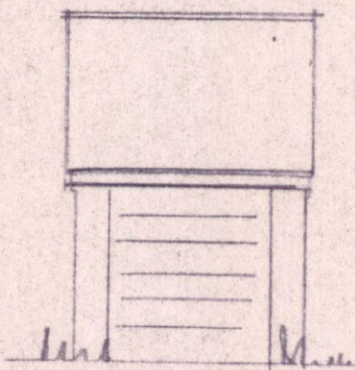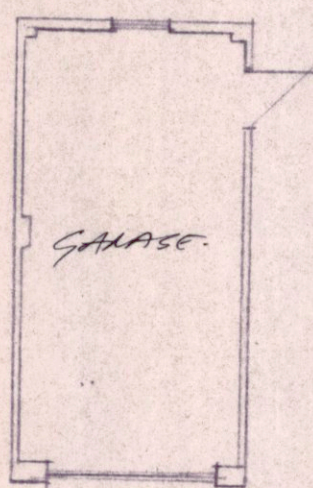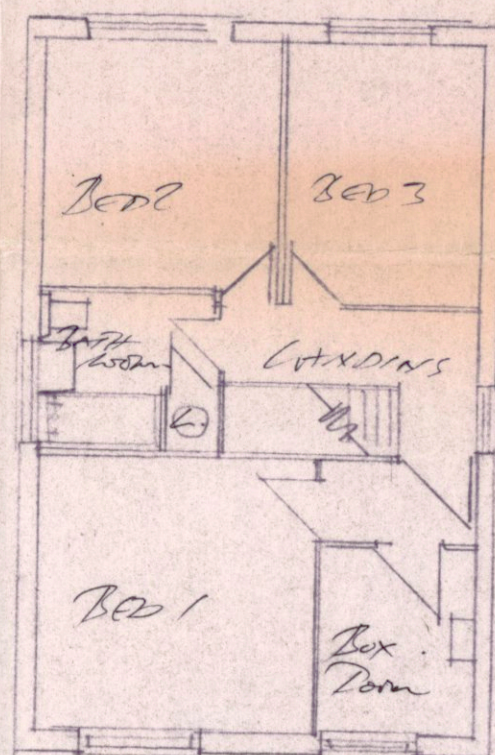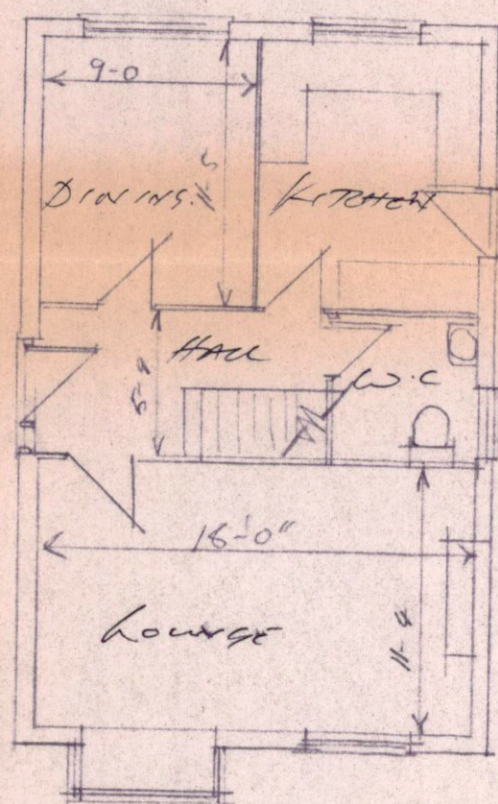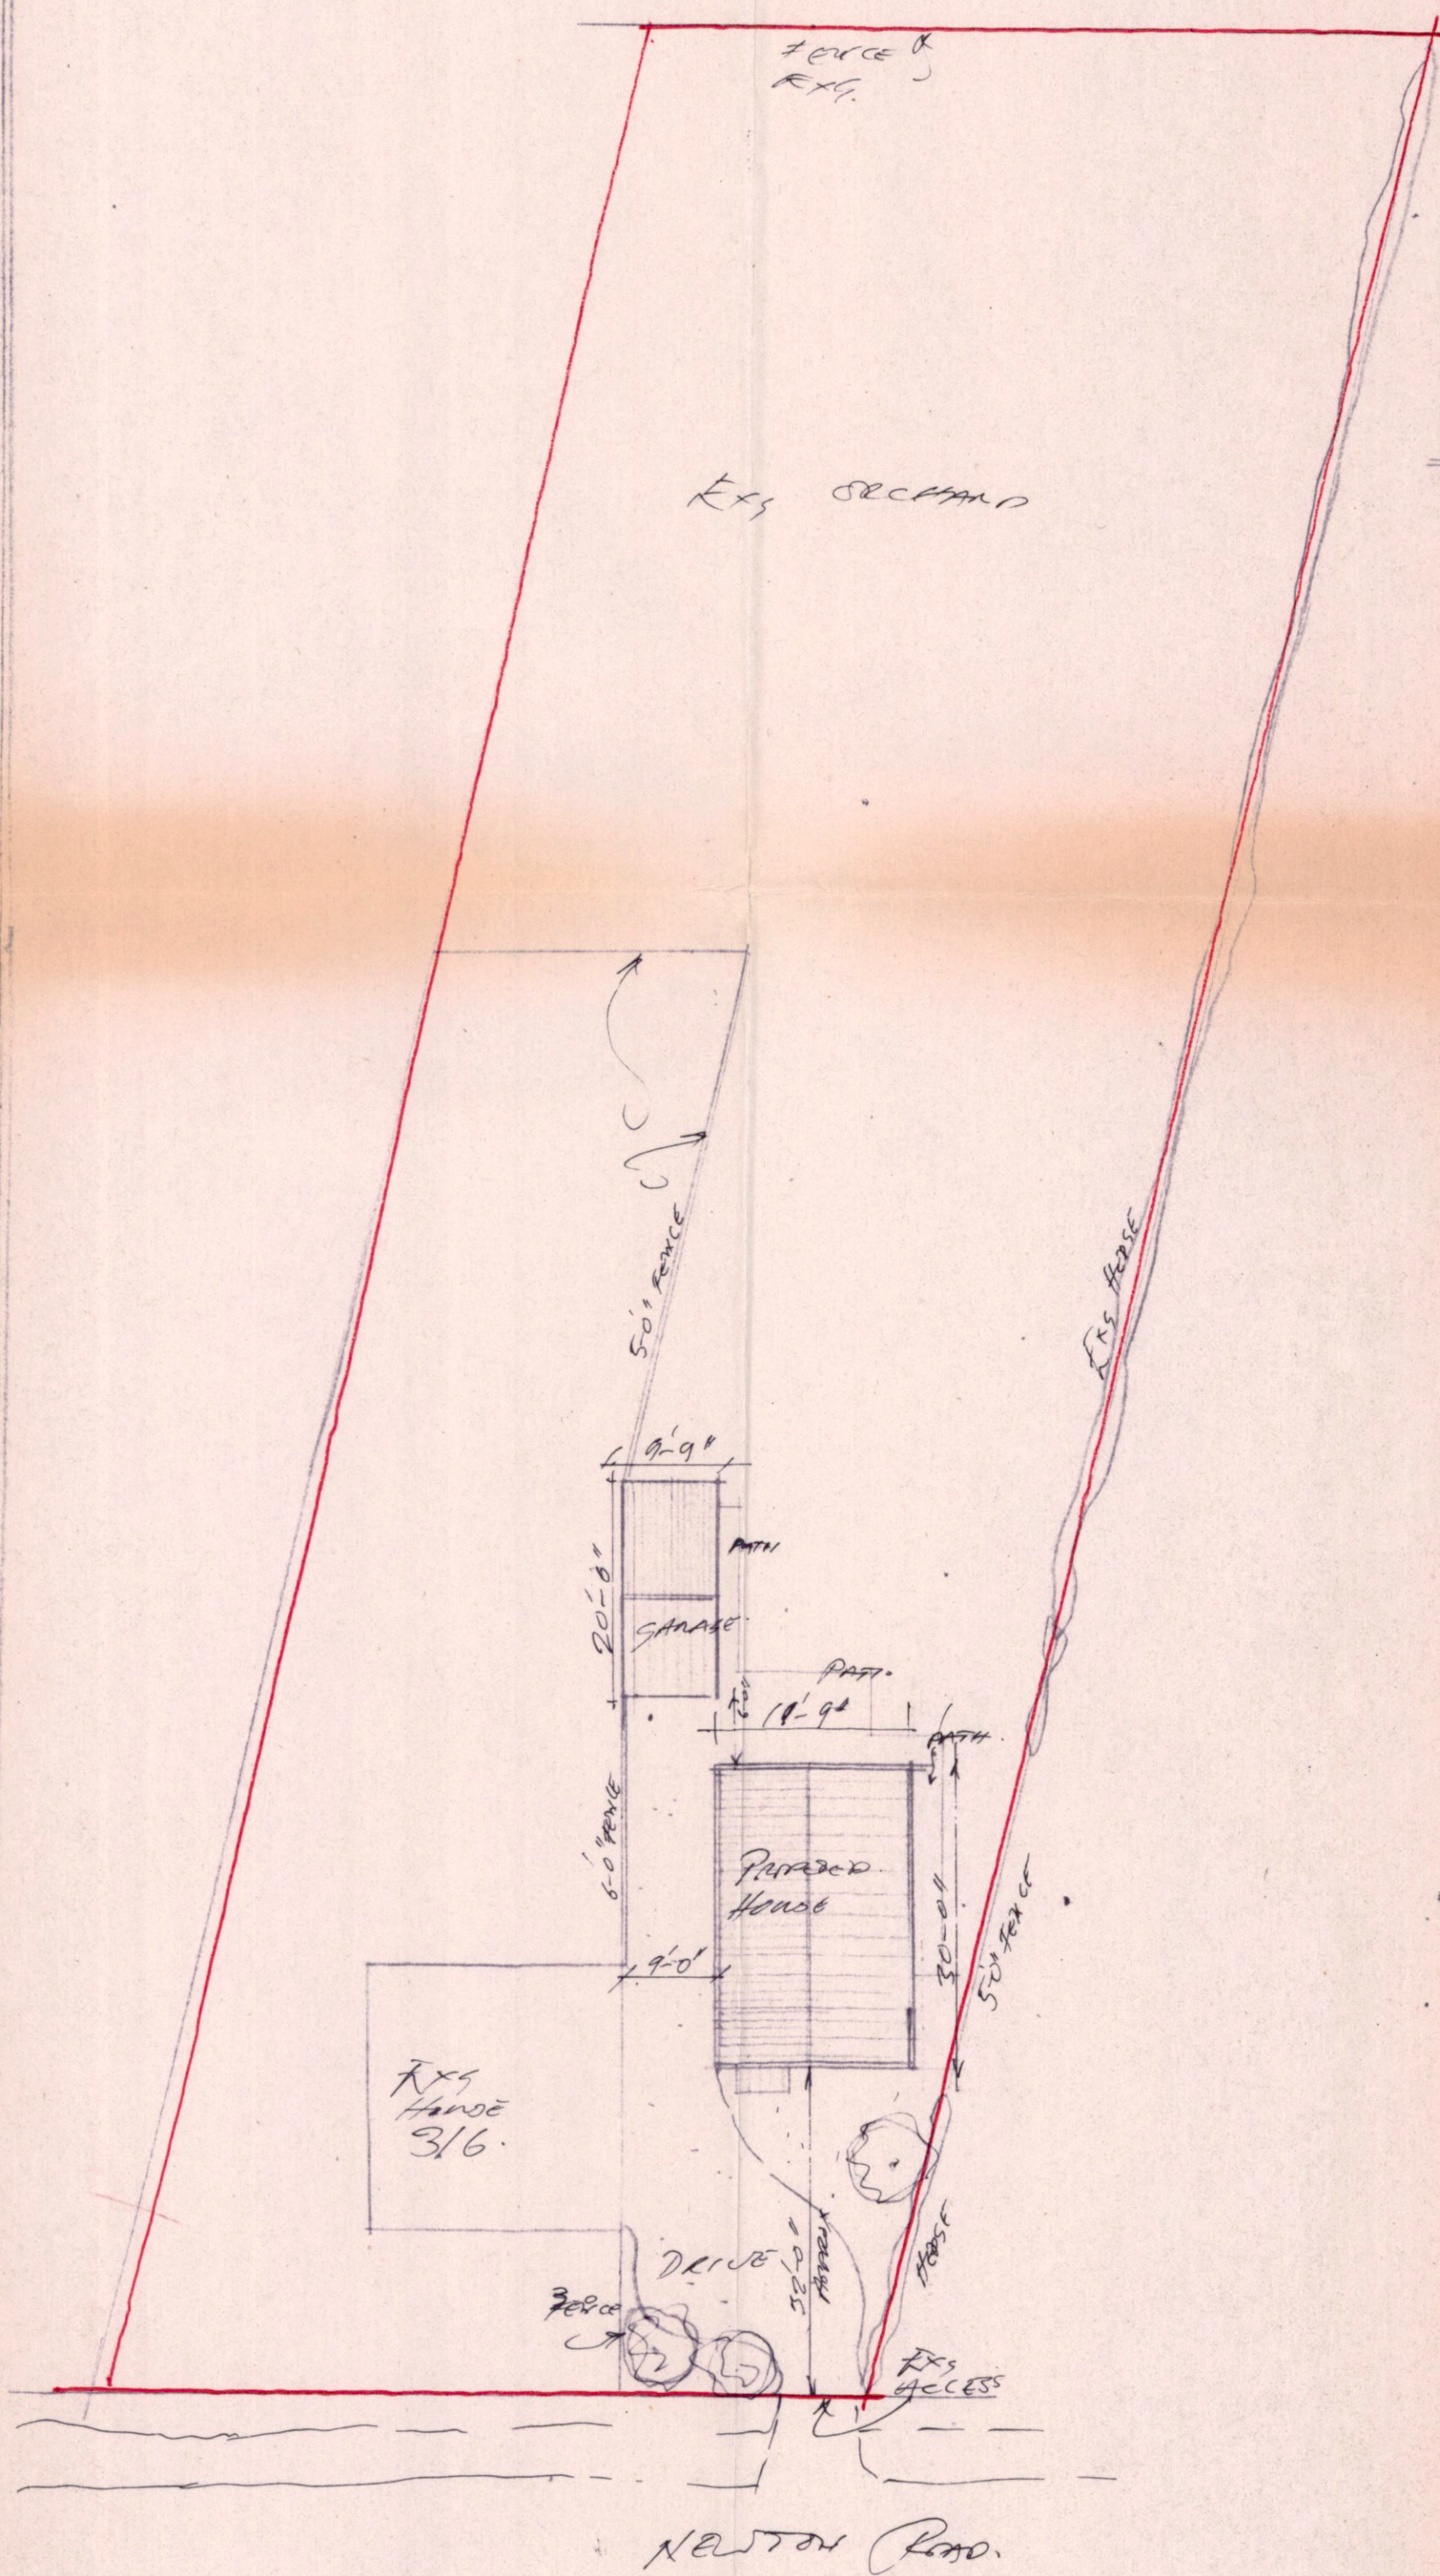


27 APR 1981
AS AMENDED
EN/81/561

REVISED PARBAGS. HOUSE ADJACENT 3/6 NESTON RD. PLYMOUTH.
SKETCH PLANS SCALE 1/8" = 1'-0" APRIL 1981.

 

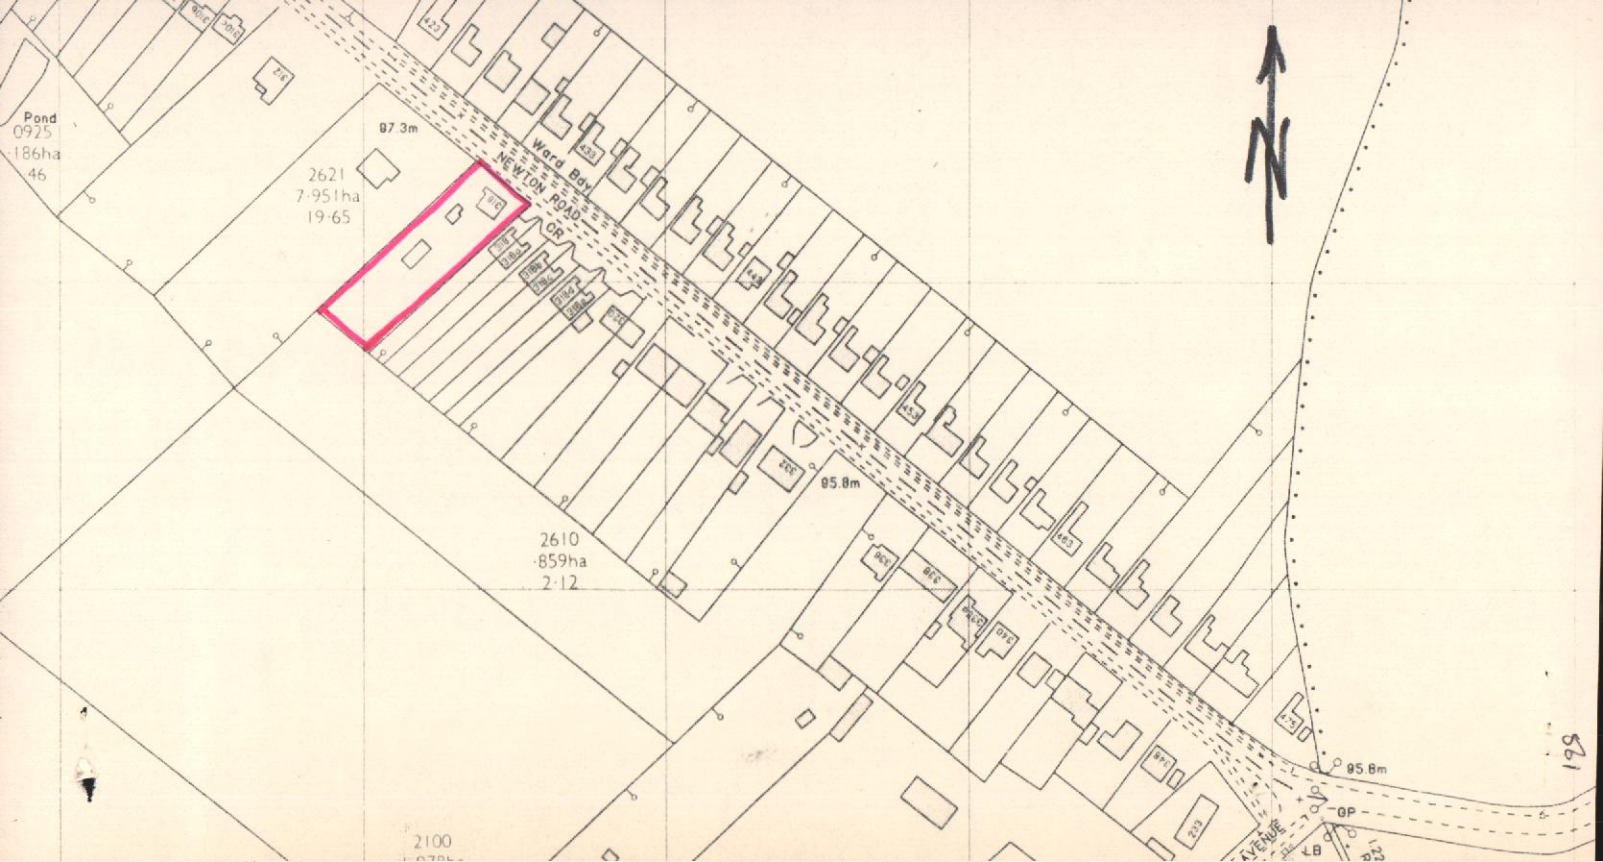

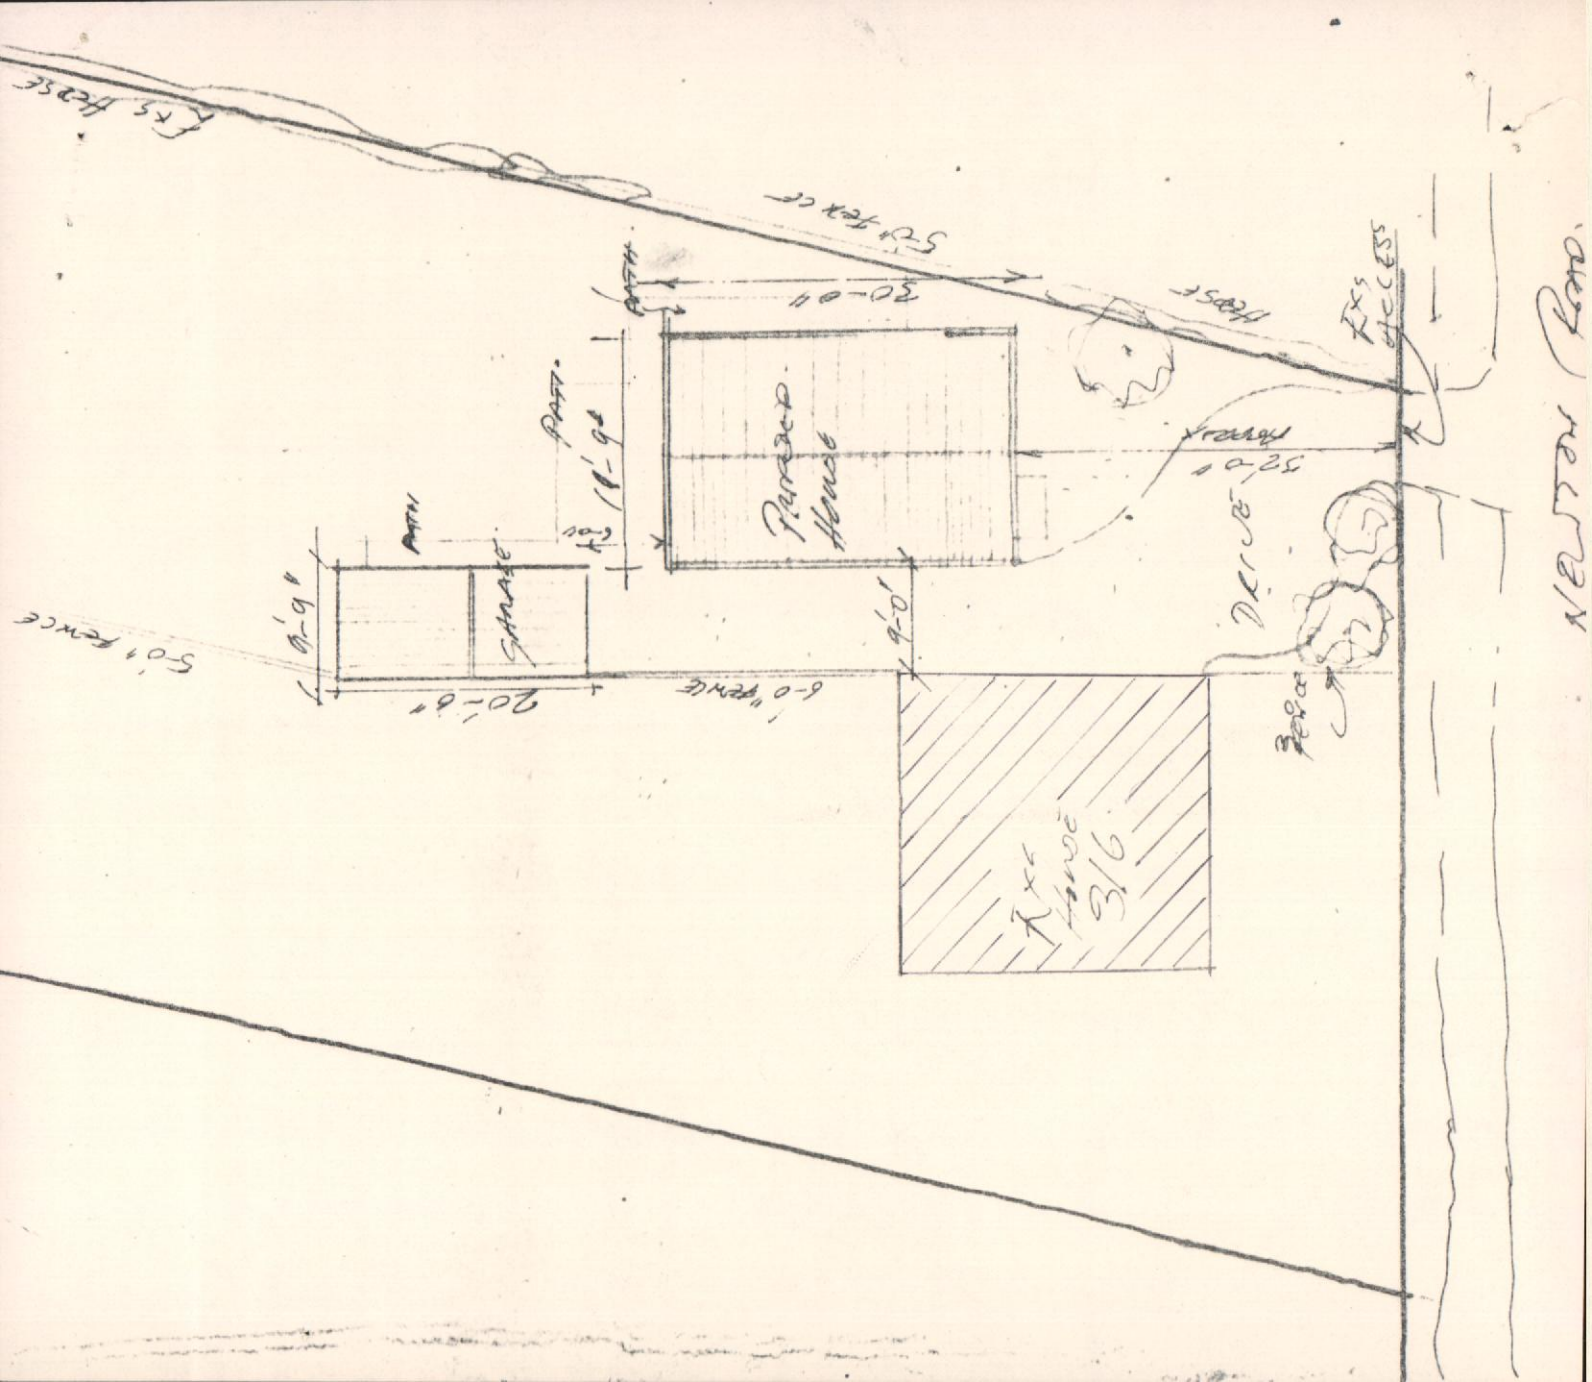

NEVER ROAD

OD AND

854

4342
11-343ha
28-03

Manor Lodge

2134
620ha
1-53

Pond
0925
186ha
46

2621
7-951ha
19-65

2610
859ha
2-12

2100
1-978ha
4-89

882


883


884

885

886

WELLINGBOROUGH CO CON

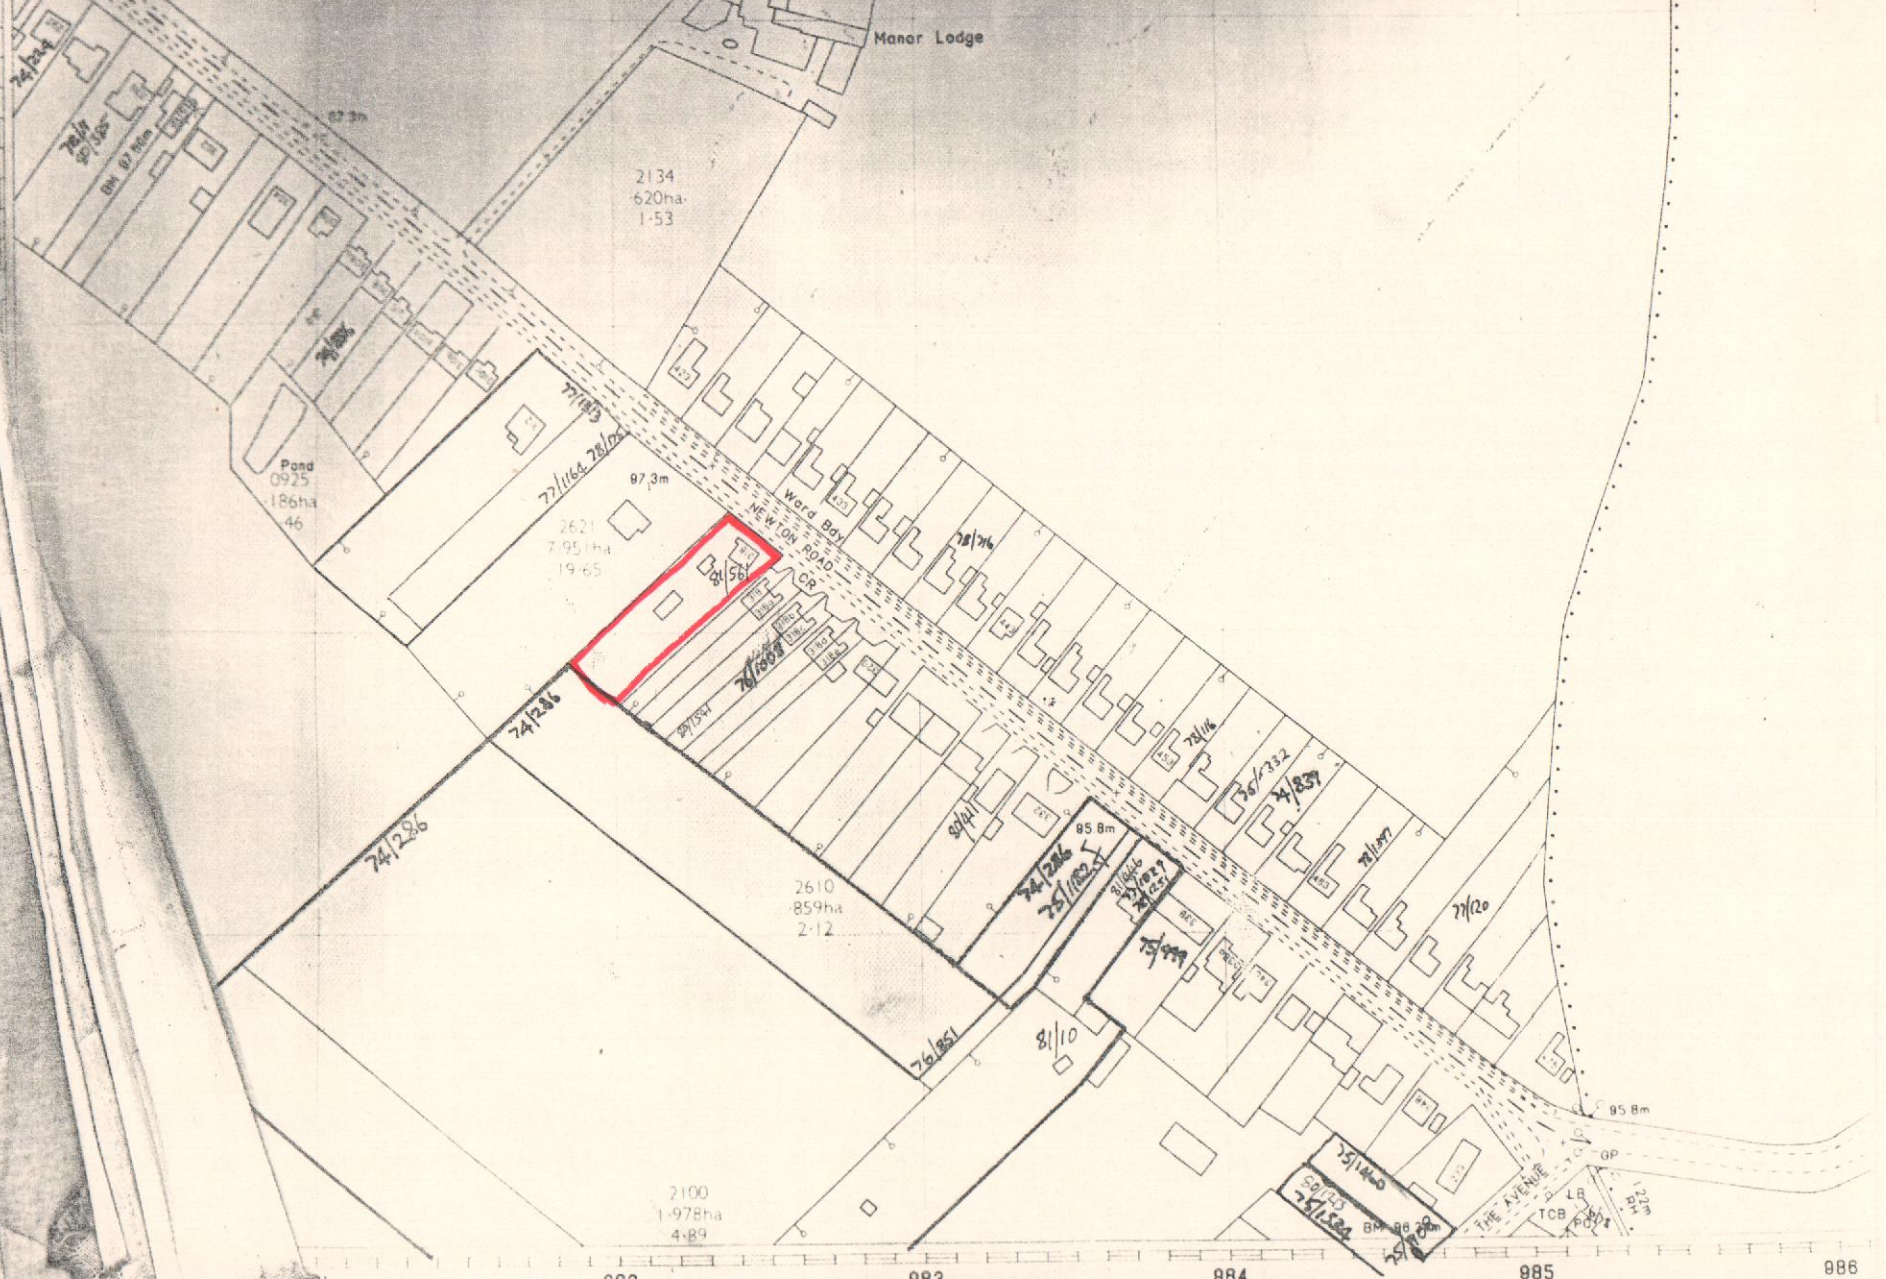

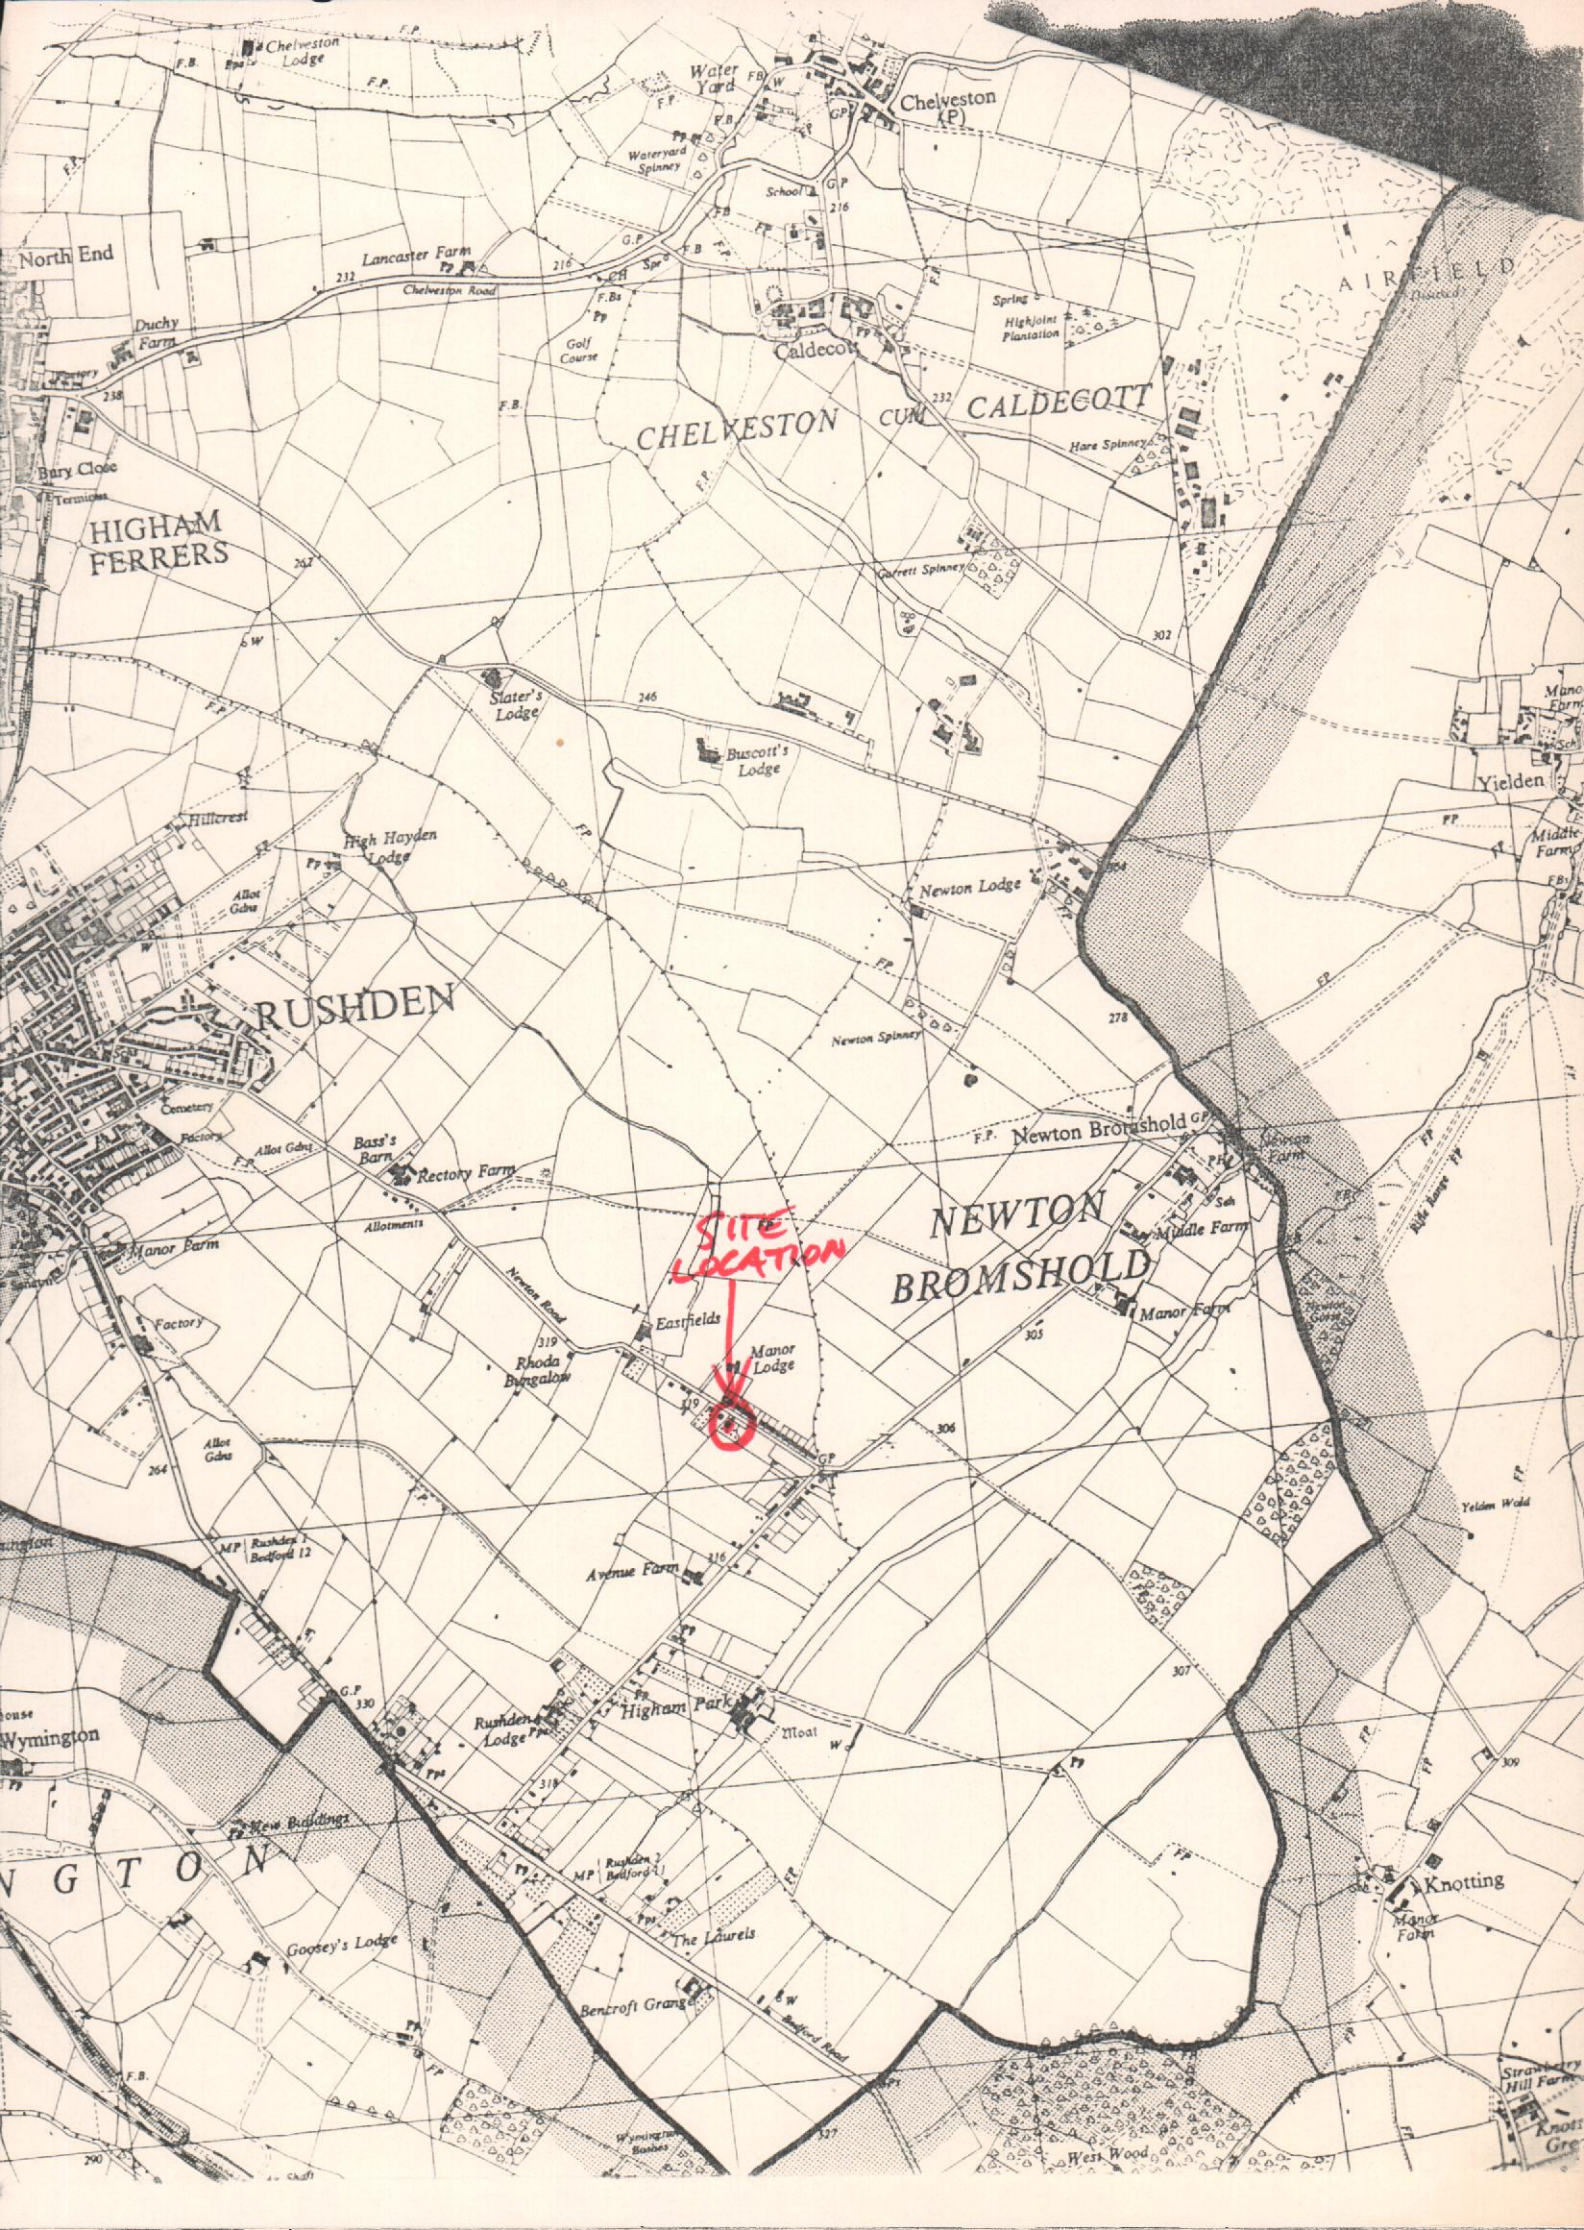

**SITE
LOCATION**



North End
Duchy Farm
Bury Close
HIGHAM FERRERS

RUSHDEN

CHELVESTON CUM CALDECOTT

NEWTON BROMSHOLD

WYINGTON

AIRFIELD

Yielden

Knotting

Strawberry Hill Farm

Knott Gre