

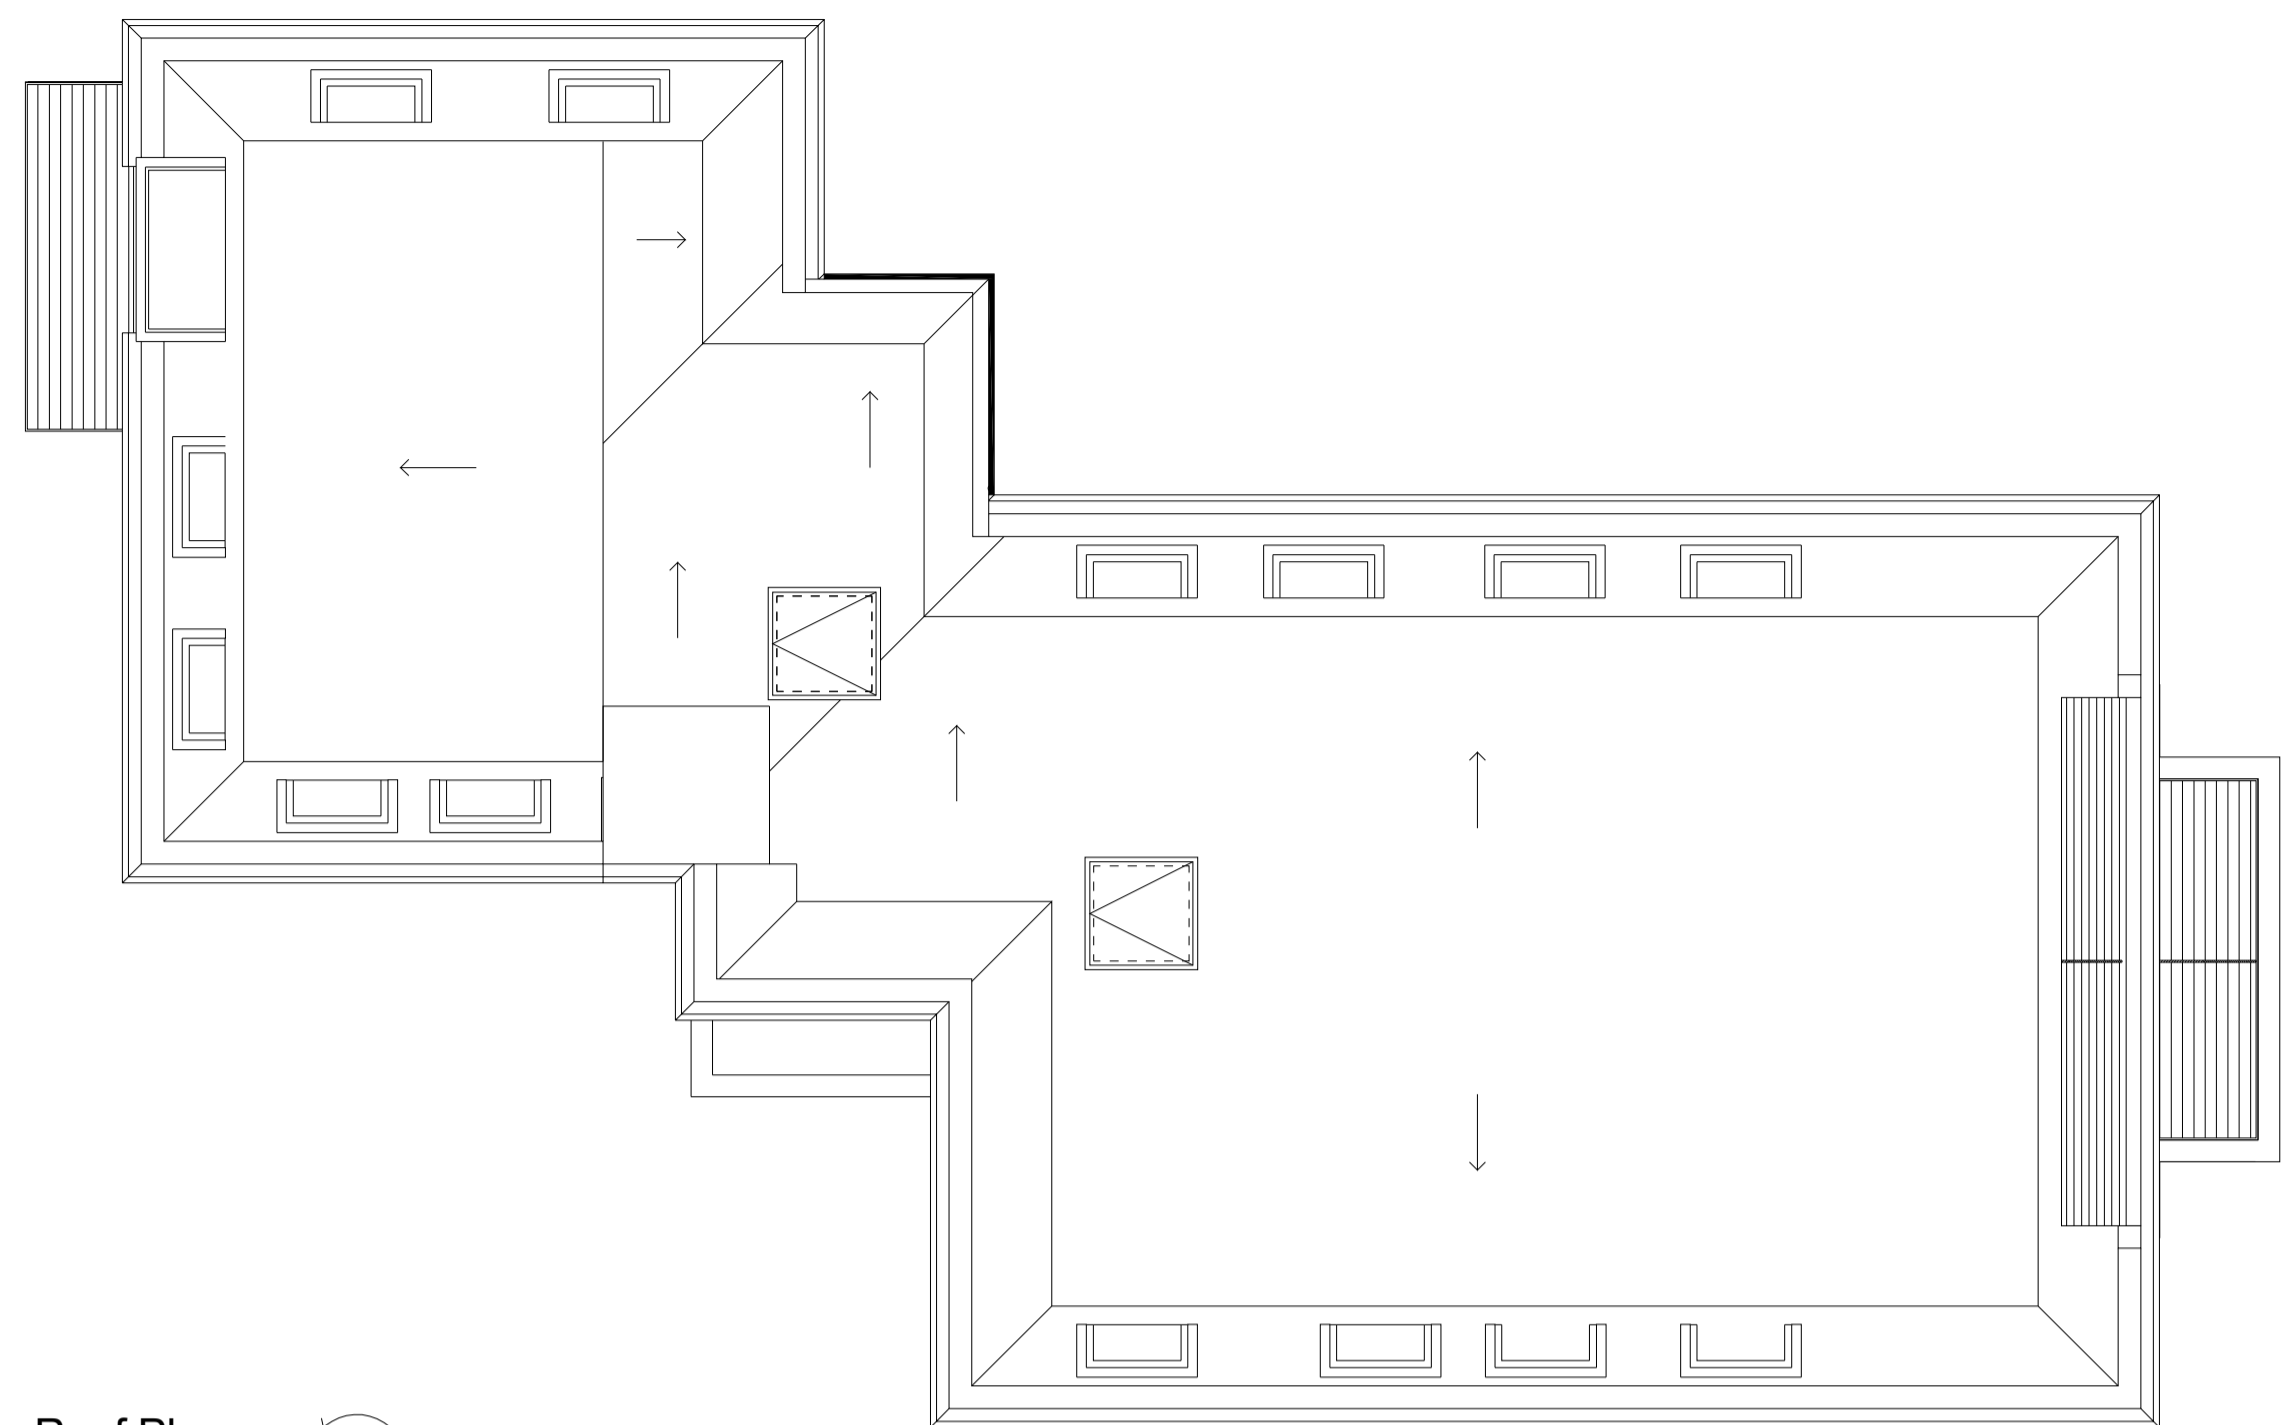




DO NOT SCALE from this drawing  
Contractors must verify all dimensions on site before setting out, commencing work, or making any shop drawings.

 

Roof Plan  
1.100 @ A1

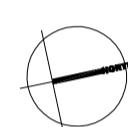

Roof Plan in Context  
(OS Map)  
1.200 @ A1

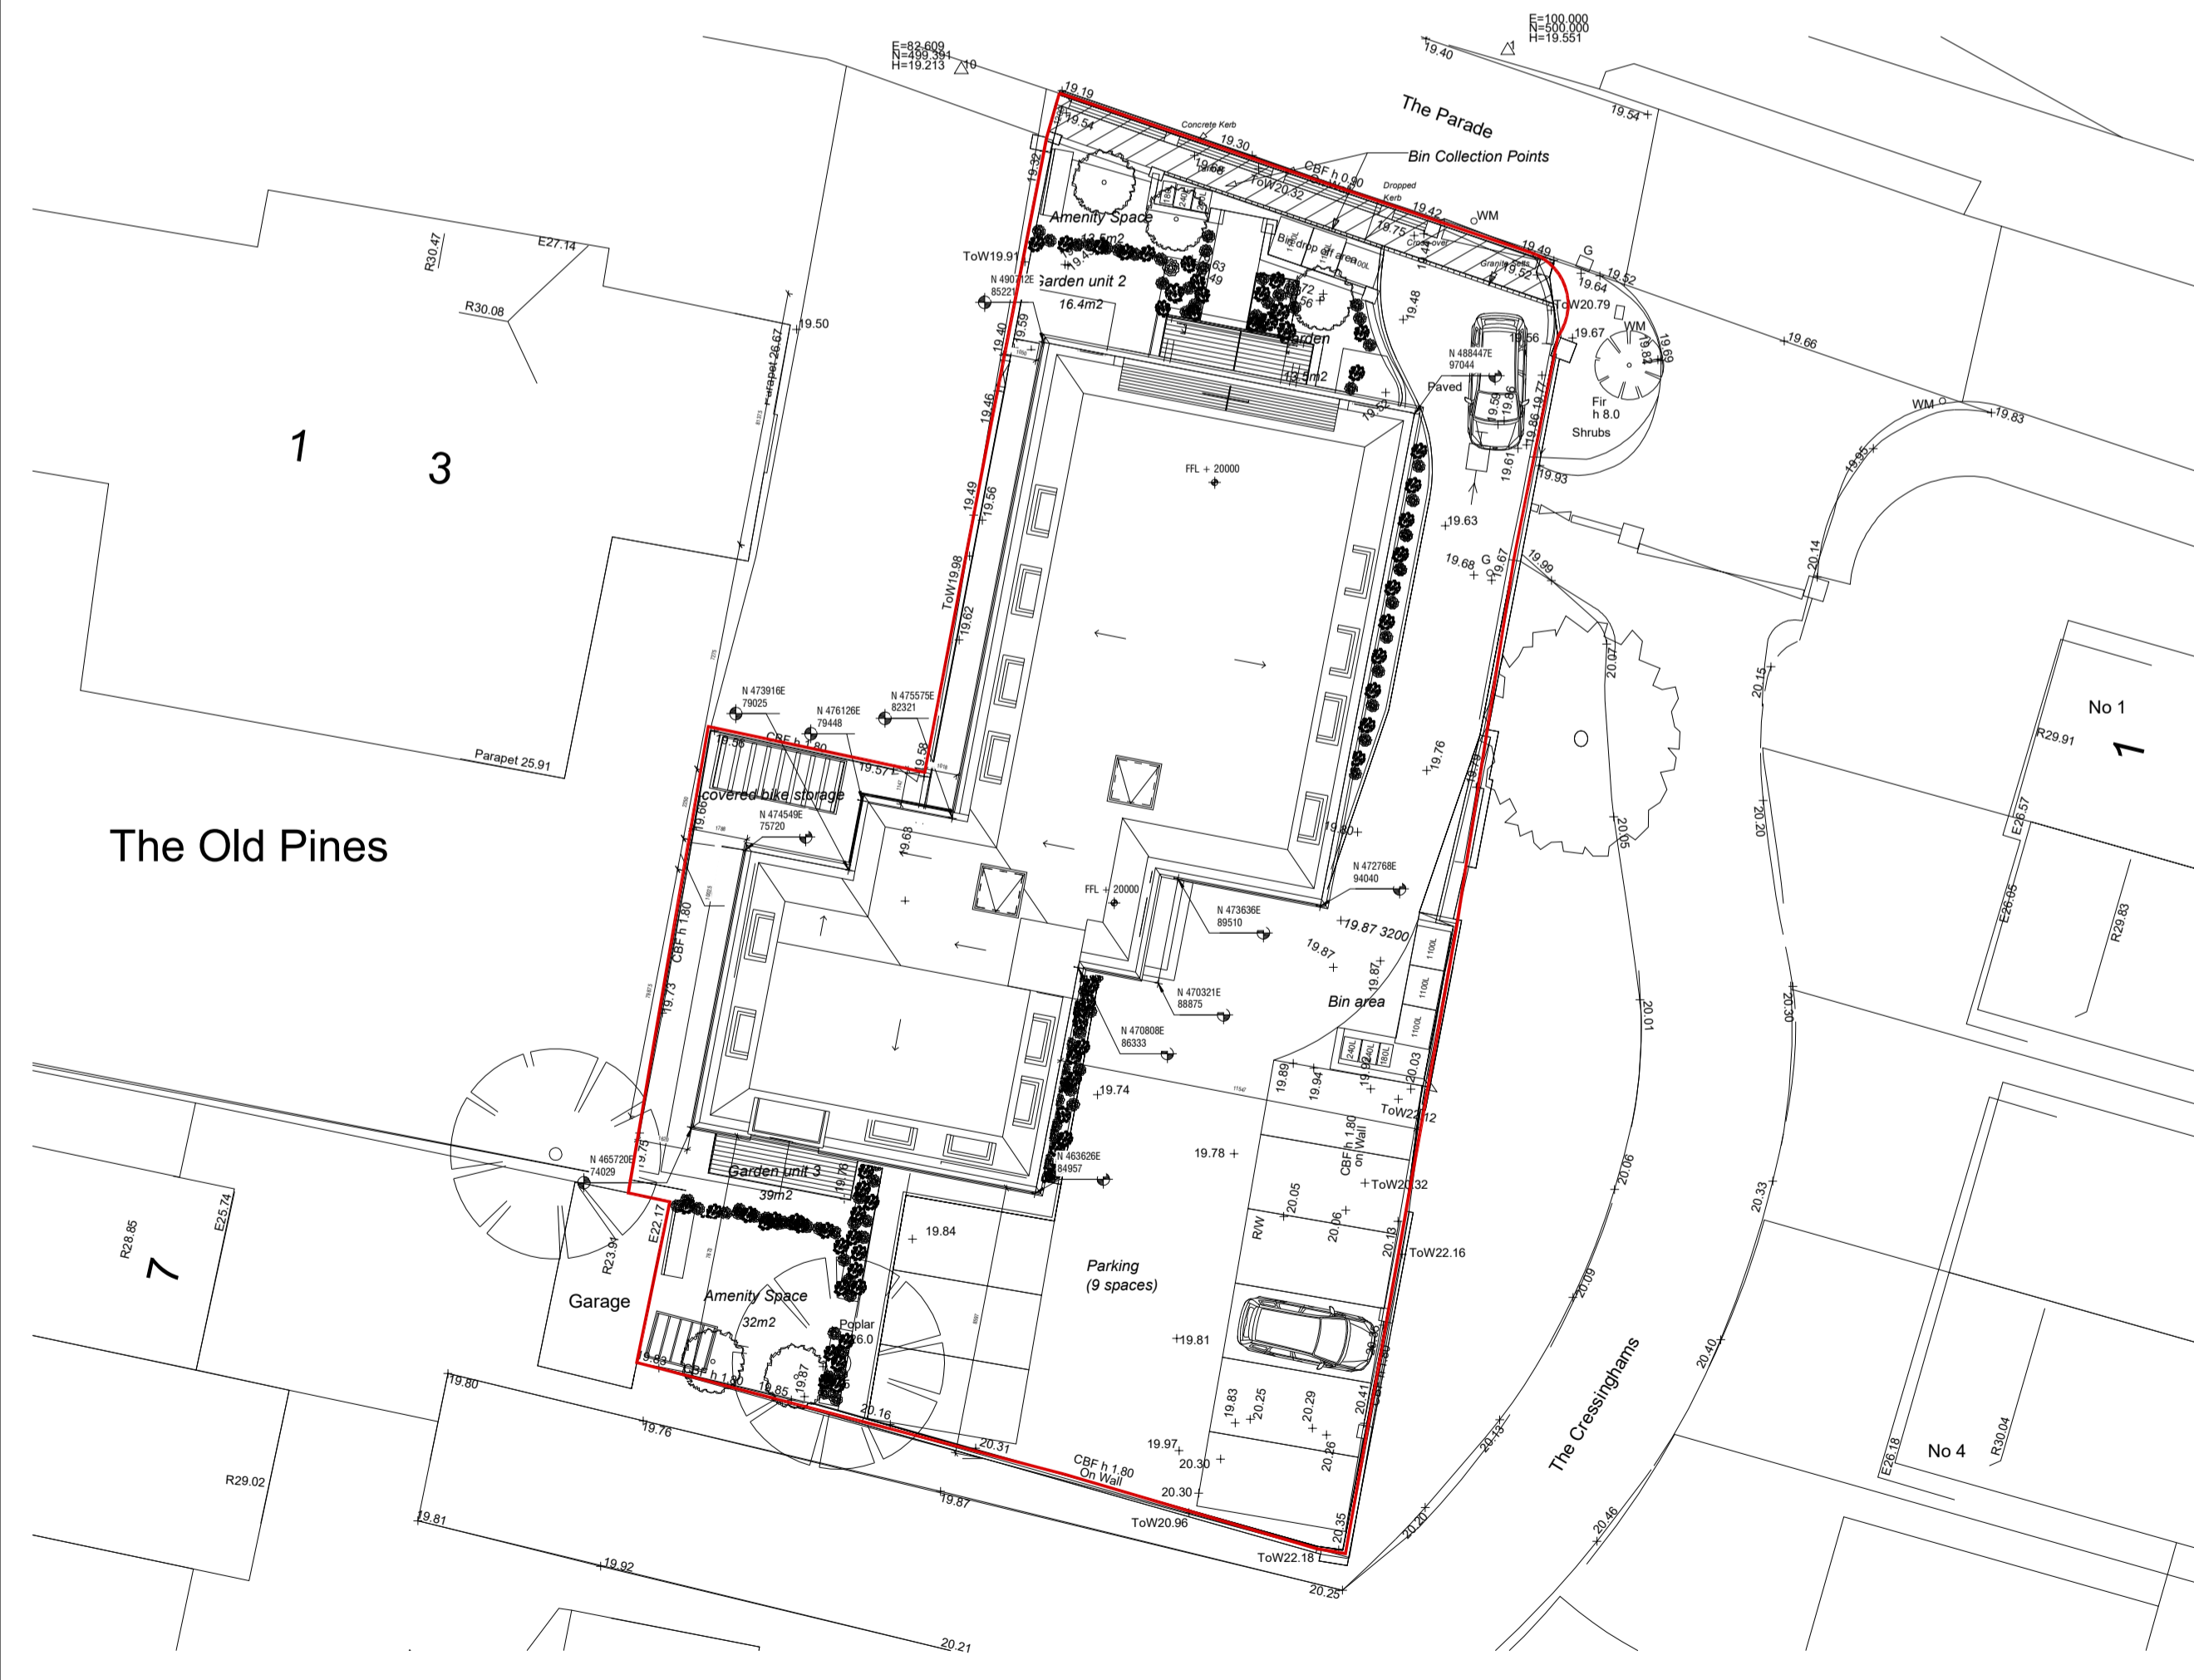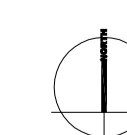

Roof Plan in Context  
(Topo)  
1.200 @ A1



Rev	Description	Date
REV D	FULL PLANNING ISSUE	11.03.24
REV C	PLANNING ISSUE	05.12.23
REV B	CLIENT ISSUE	26.11.23
REV A	CLIENT ISSUE	20.11.23

Client  
Weldin Builders Ltd

Job title  
Friars Garth  
Epsom  
Surrey

Drawing title  
Proposed plans

PRA  
philiproyarchitecture.com

Scale	Date	Drawn
1.100 @ A1	11.23	PR

INFORMATION

Drawing No	Rev
0157-P-006	REV - D