

DO NOT SCALE from this drawing  
Contractors must verify all dimensions on site before setting out, commencing work, or making any shop drawings.


E=100,000  
N=500,000  
H=19,551

E=82,609  
N=499,391  
H=19,213



# The Old Pines

Proposed Site Plan  
1:100 @ A1

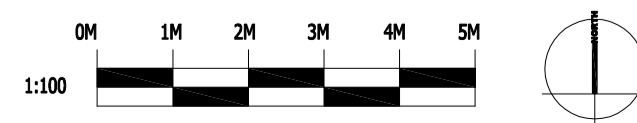

Rev	Description	Date
REV B	FULL PLANNING ISSUE	11.03.24
REV A	CLIENT ISSUE	20.11.23

Client <b>Weldin Builders Ltd</b>	
Job title <b>Friars Garth Epsom Surrey</b>	
Drawing title <b>Proposed Site Layout Plan</b>	
PRA philiproyarchitecture.com	
Scale 1:100 @ A1	Date 11.23
	Drawn PR
<b>INFORMATION</b>	
Drawing No 0157-P-009	REV - B