DO NOT SCALE from this drawing

Contractors must verify all dimensions on site before setting out, commencing work, or making any shop drawings.


OSMap ©Crown Copyright and database rights 2023 OS Licence no. AC0000849896




Application Site Boundary Based on OS Plan



Application Property

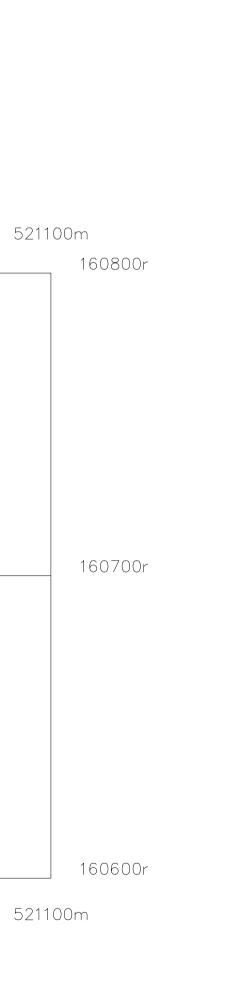

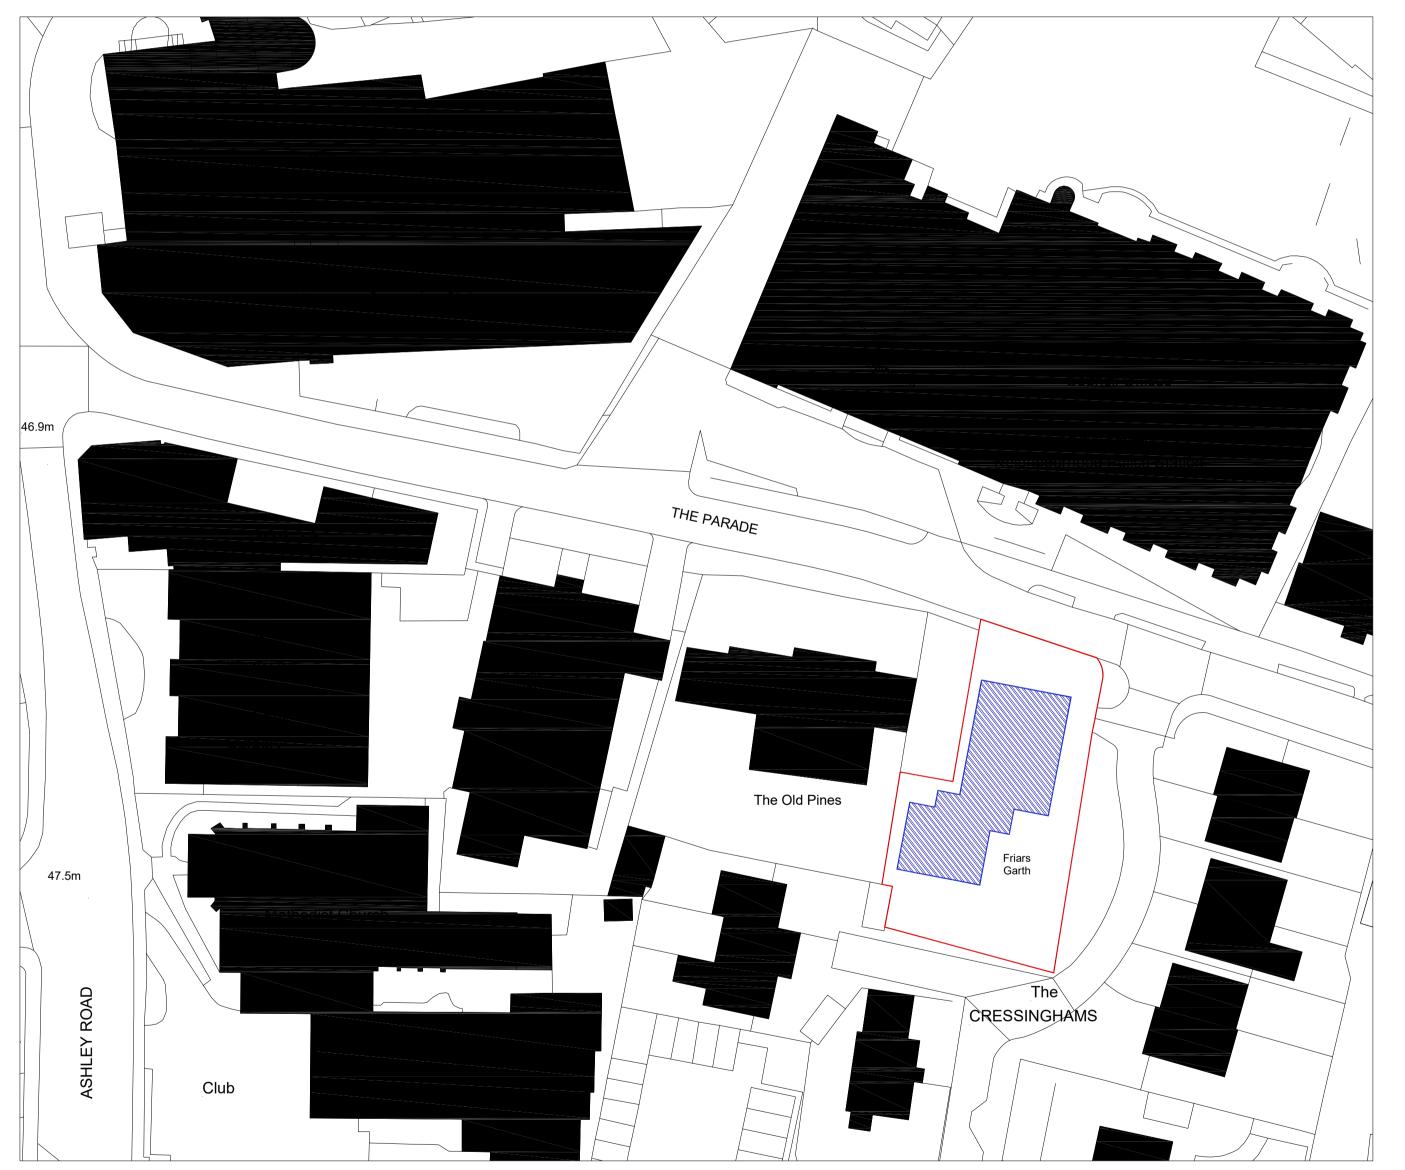

Client		
Rev	Description	Date
REV A	CLIENT ISSUE	20.11.23
REV B	CLIENT ISSUE	26.11.23
REV C	PLANNING ISSUE	05.12.23

Weldin Builders Ltd

Job title Friars Garth Epsom Surrey

Drawing title

Proposed Location Plans

PRA philiproyarchitecture.com

	Scale	Date	Drawn
	Varies @ A1	11.23	PR
- 1			

INFORMATION

Drawing No

0157-P-002 REV - C



521000m

521000m

520900m

520900m

?Crown Copyright and database rights 2023 OS Licence no. AC0000849896

PROPOSED SITE PLAN

SCALE 1:1250

520800m

160800m

160700m

160600m

520800m

PROPOSED SITE BLOCK PLAN
SCALE 1:500



