


DO NOT SCALE from this drawing  
Contractors must verify all dimensions  
on site before setting out, commencing  
work, or making any shop drawings.

OSMap  
©Crown Copyright and database  
rights 2023 OS Licence no.  
AC0000849896




 Application Site Boundary  
Based on OS Plan

 Application Property




?Crown Copyright and database rights 2023 OS Licence no. AC0000849896

PROPOSED SITE PLAN  
SCALE 1:1250

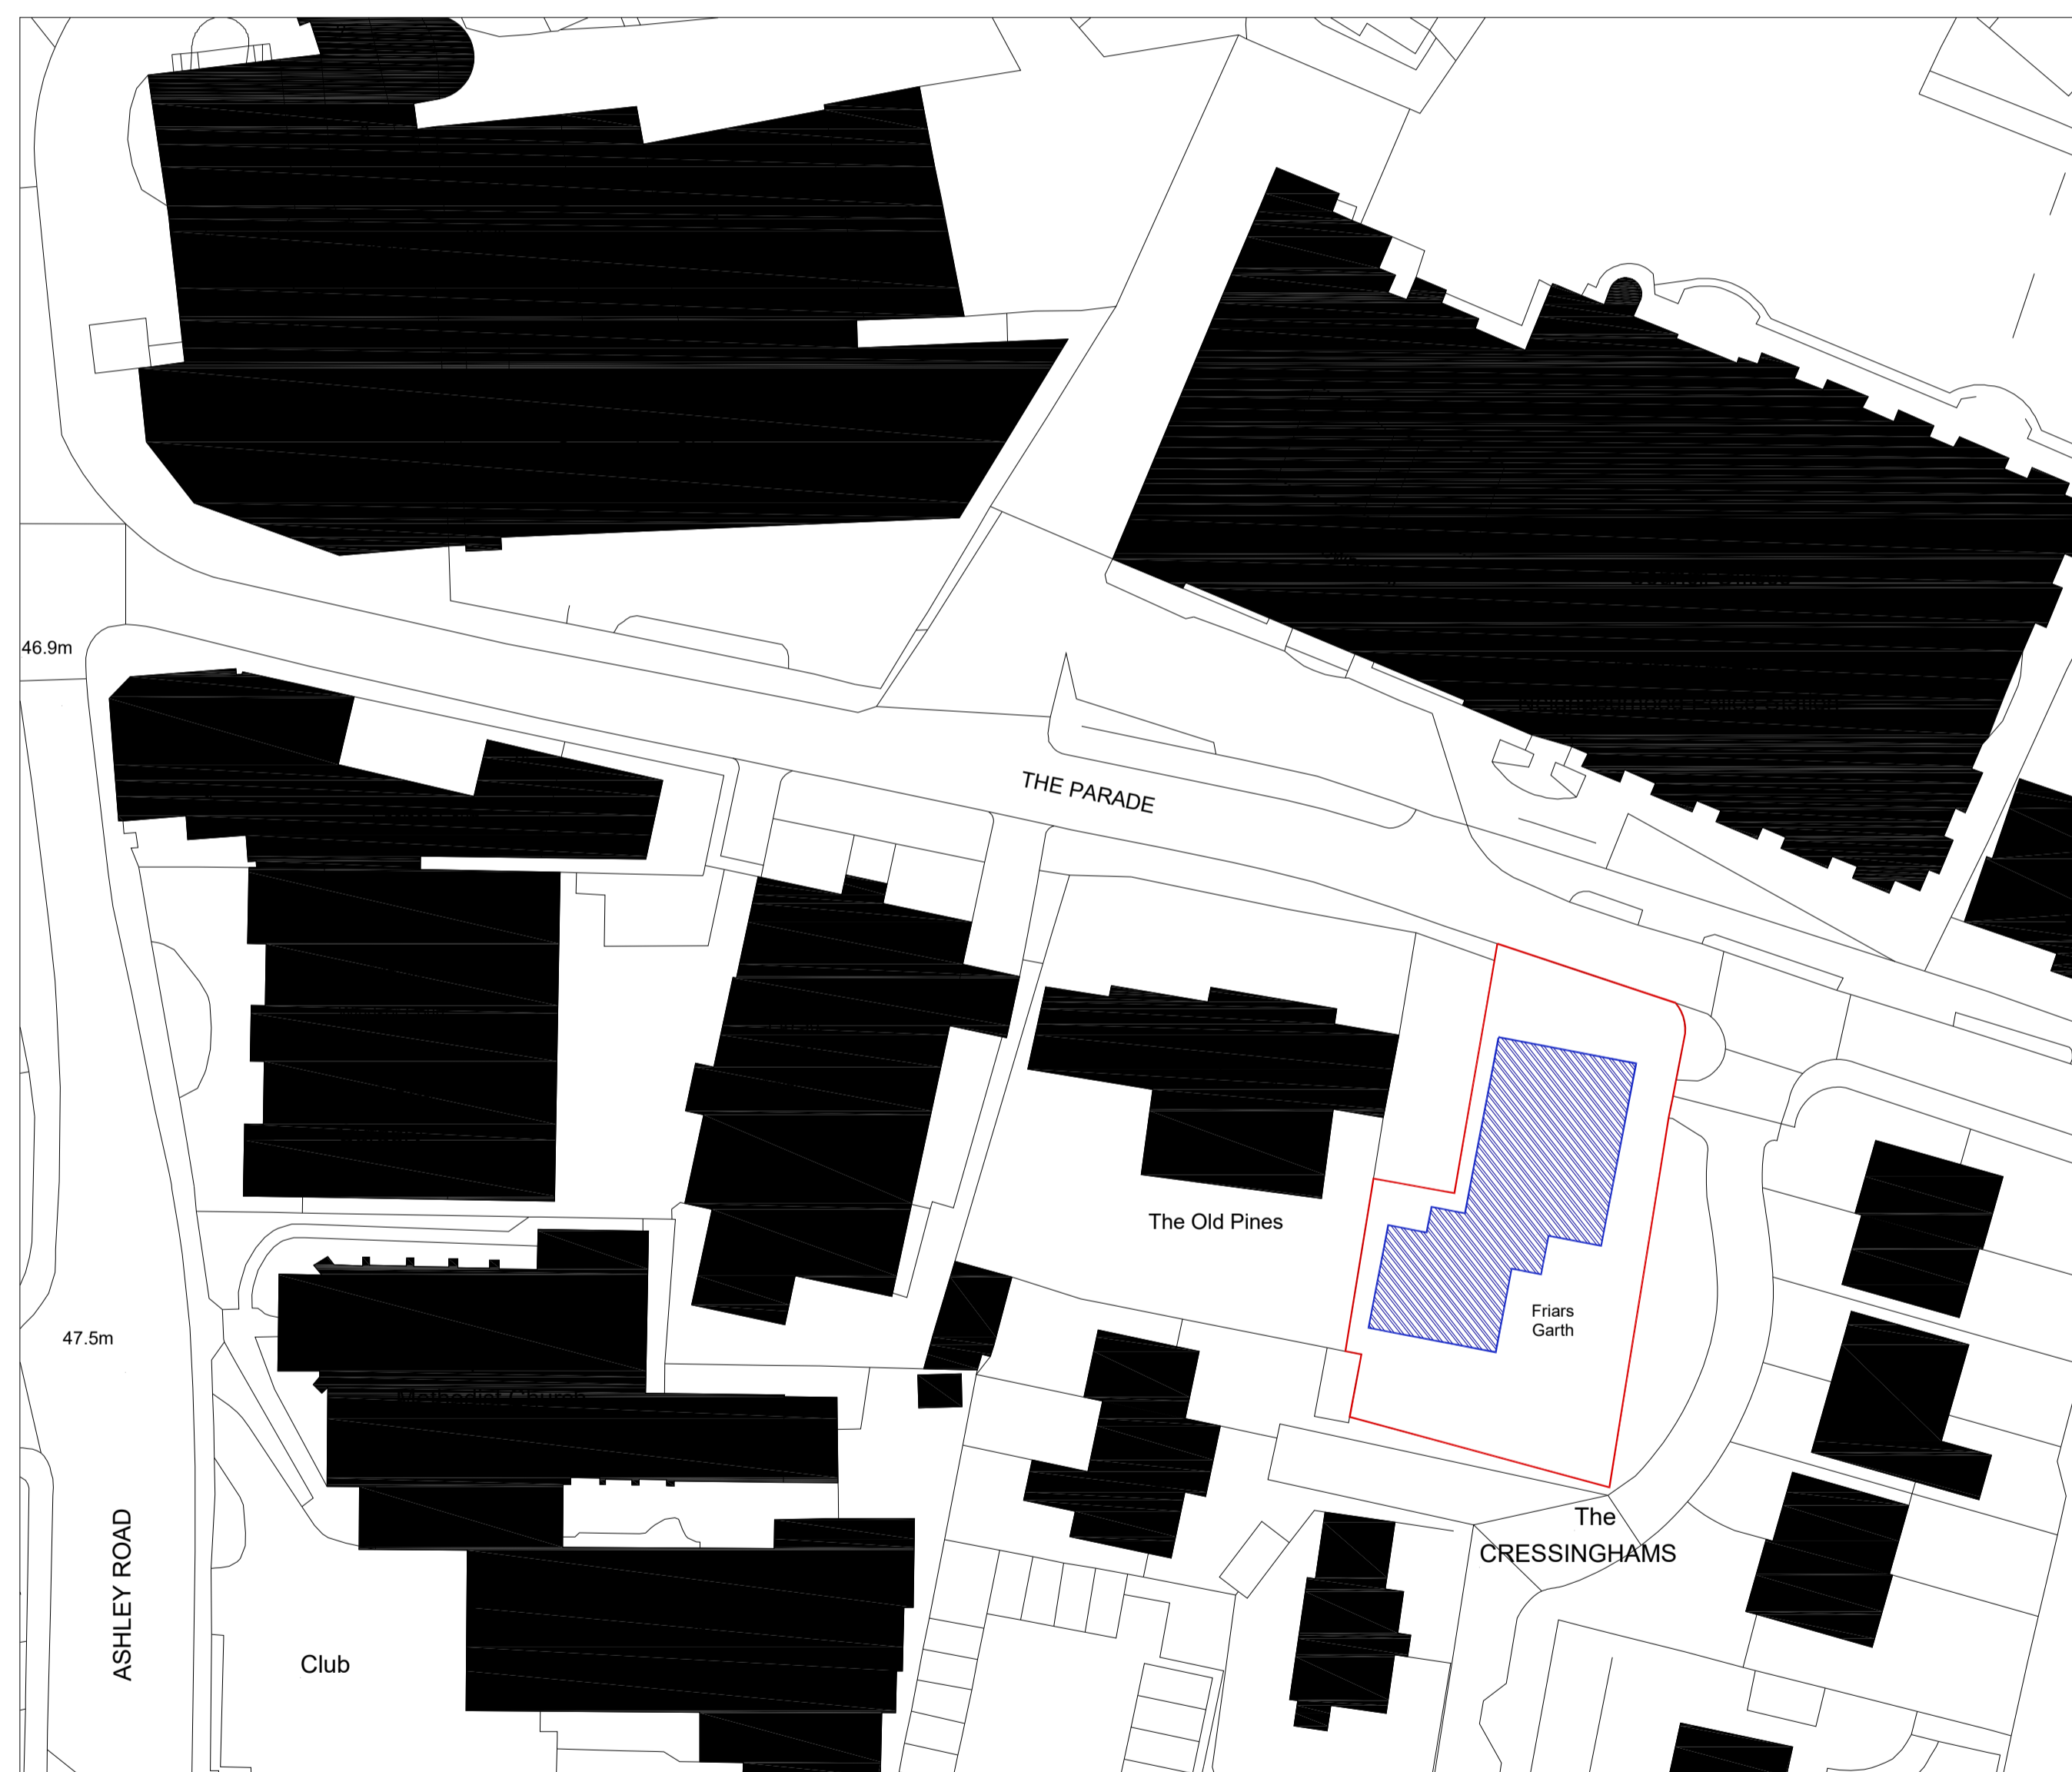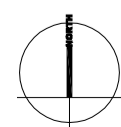 

PROPOSED SITE BLOCK PLAN  
SCALE 1:500

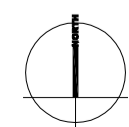

Rev	Description	Date
REV D	FULL PLANNING ISSUE	11.03.24
REV C	PLANNING ISSUE	05.12.23
REV B	CLIENT ISSUE	26.11.23
REV A	CLIENT ISSUE	20.11.23

Client  
Weldin Builders Ltd

Job title  
Friars Garth  
Epsom  
Surrey

Drawing title  
Proposed Location Plans

PRA  
philiproyarchitecture.com

Scale	Date	Drawn
Varies @ A1	11.23	PR

INFORMATION

Drawing No	Rev
0157-P-002	REV - D