



DO NOT SCALE from this drawing
Contractors must verify all dimensions
on site before setting out, commencing
work, or making any shop drawings.




NOTE
Plans reference
Nye Saunders Ltd
Ground, First, Second -
21/00701/FUL

 


Ground Floor
1.100 @ A1

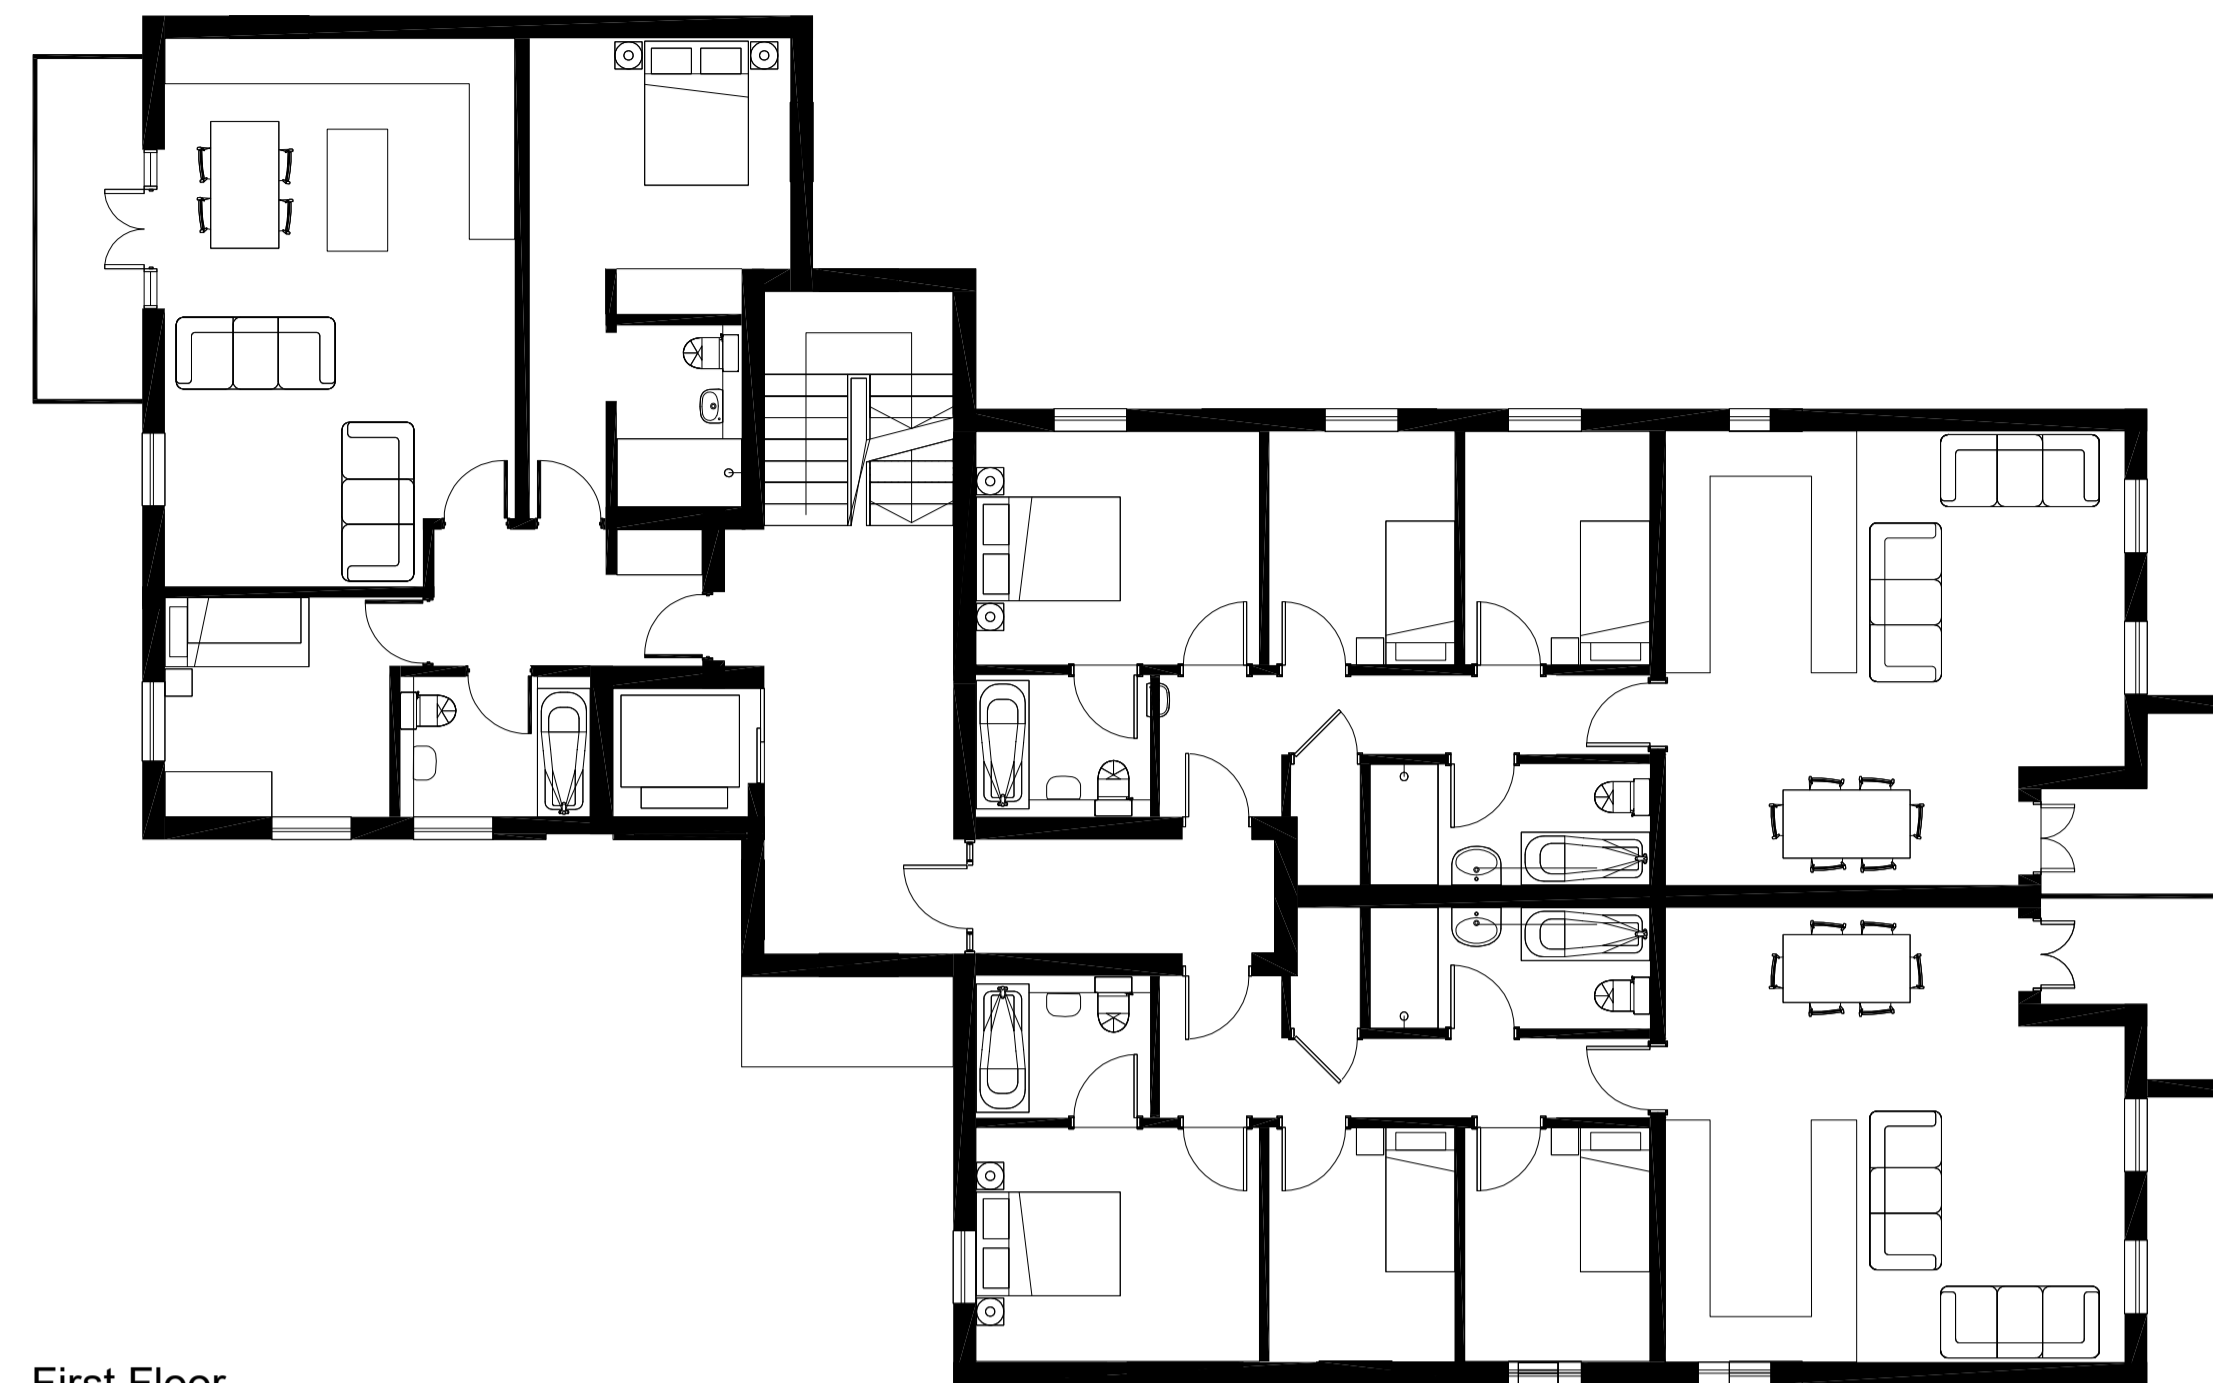

First Floor
1.100 @ A1

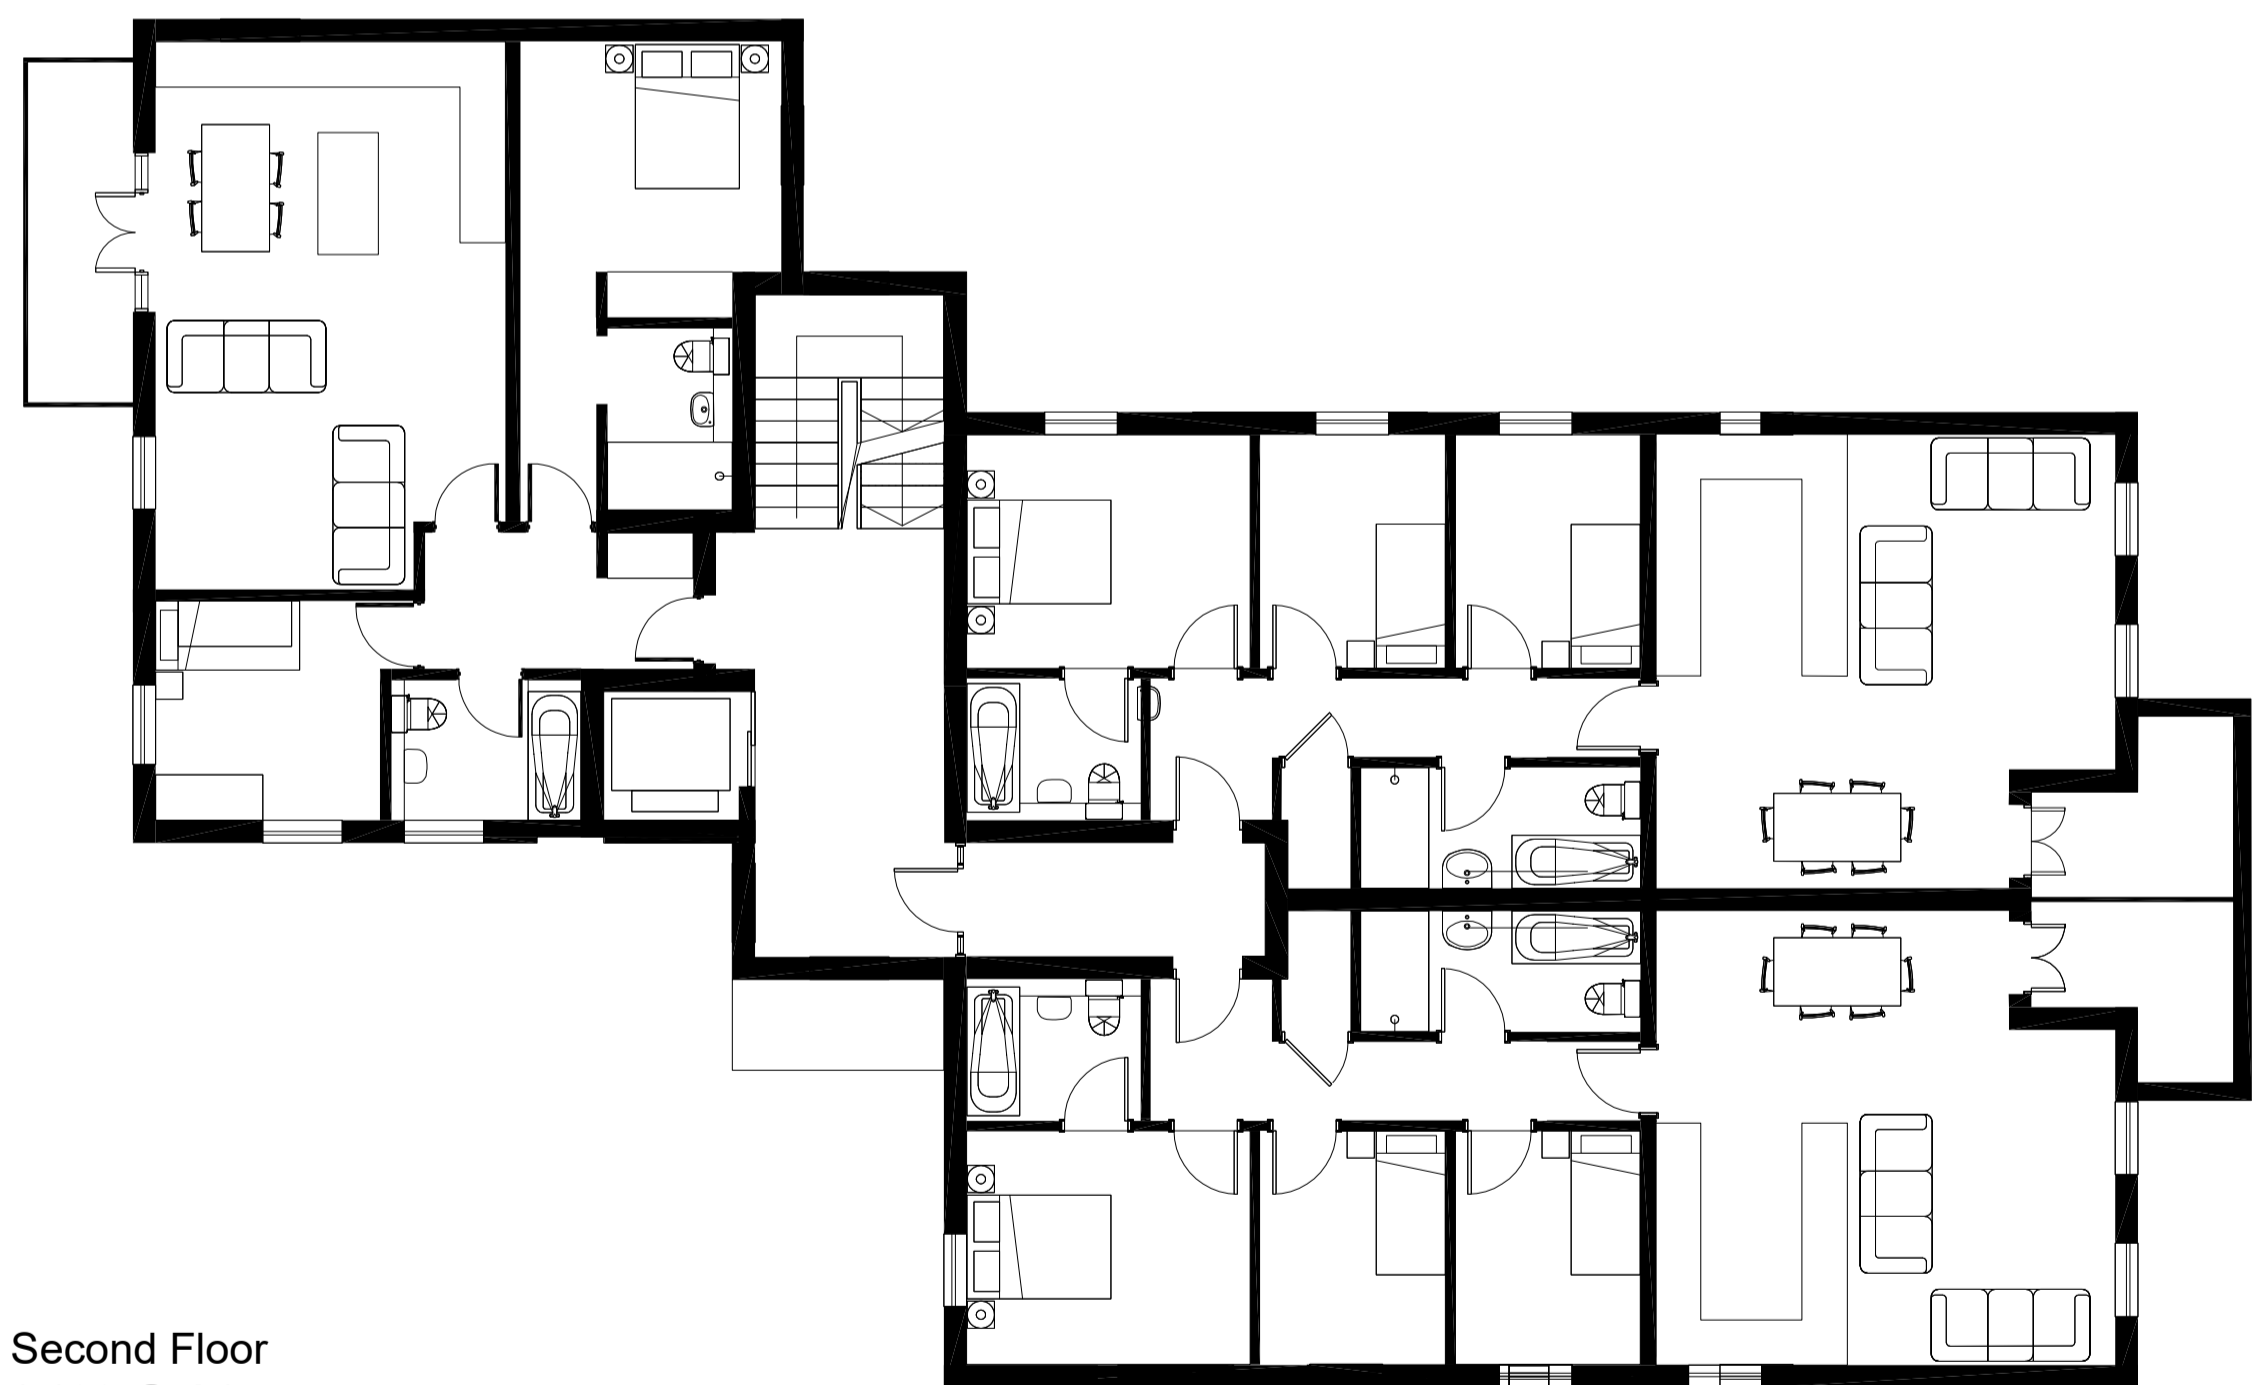

Second Floor
1.100 @ A1

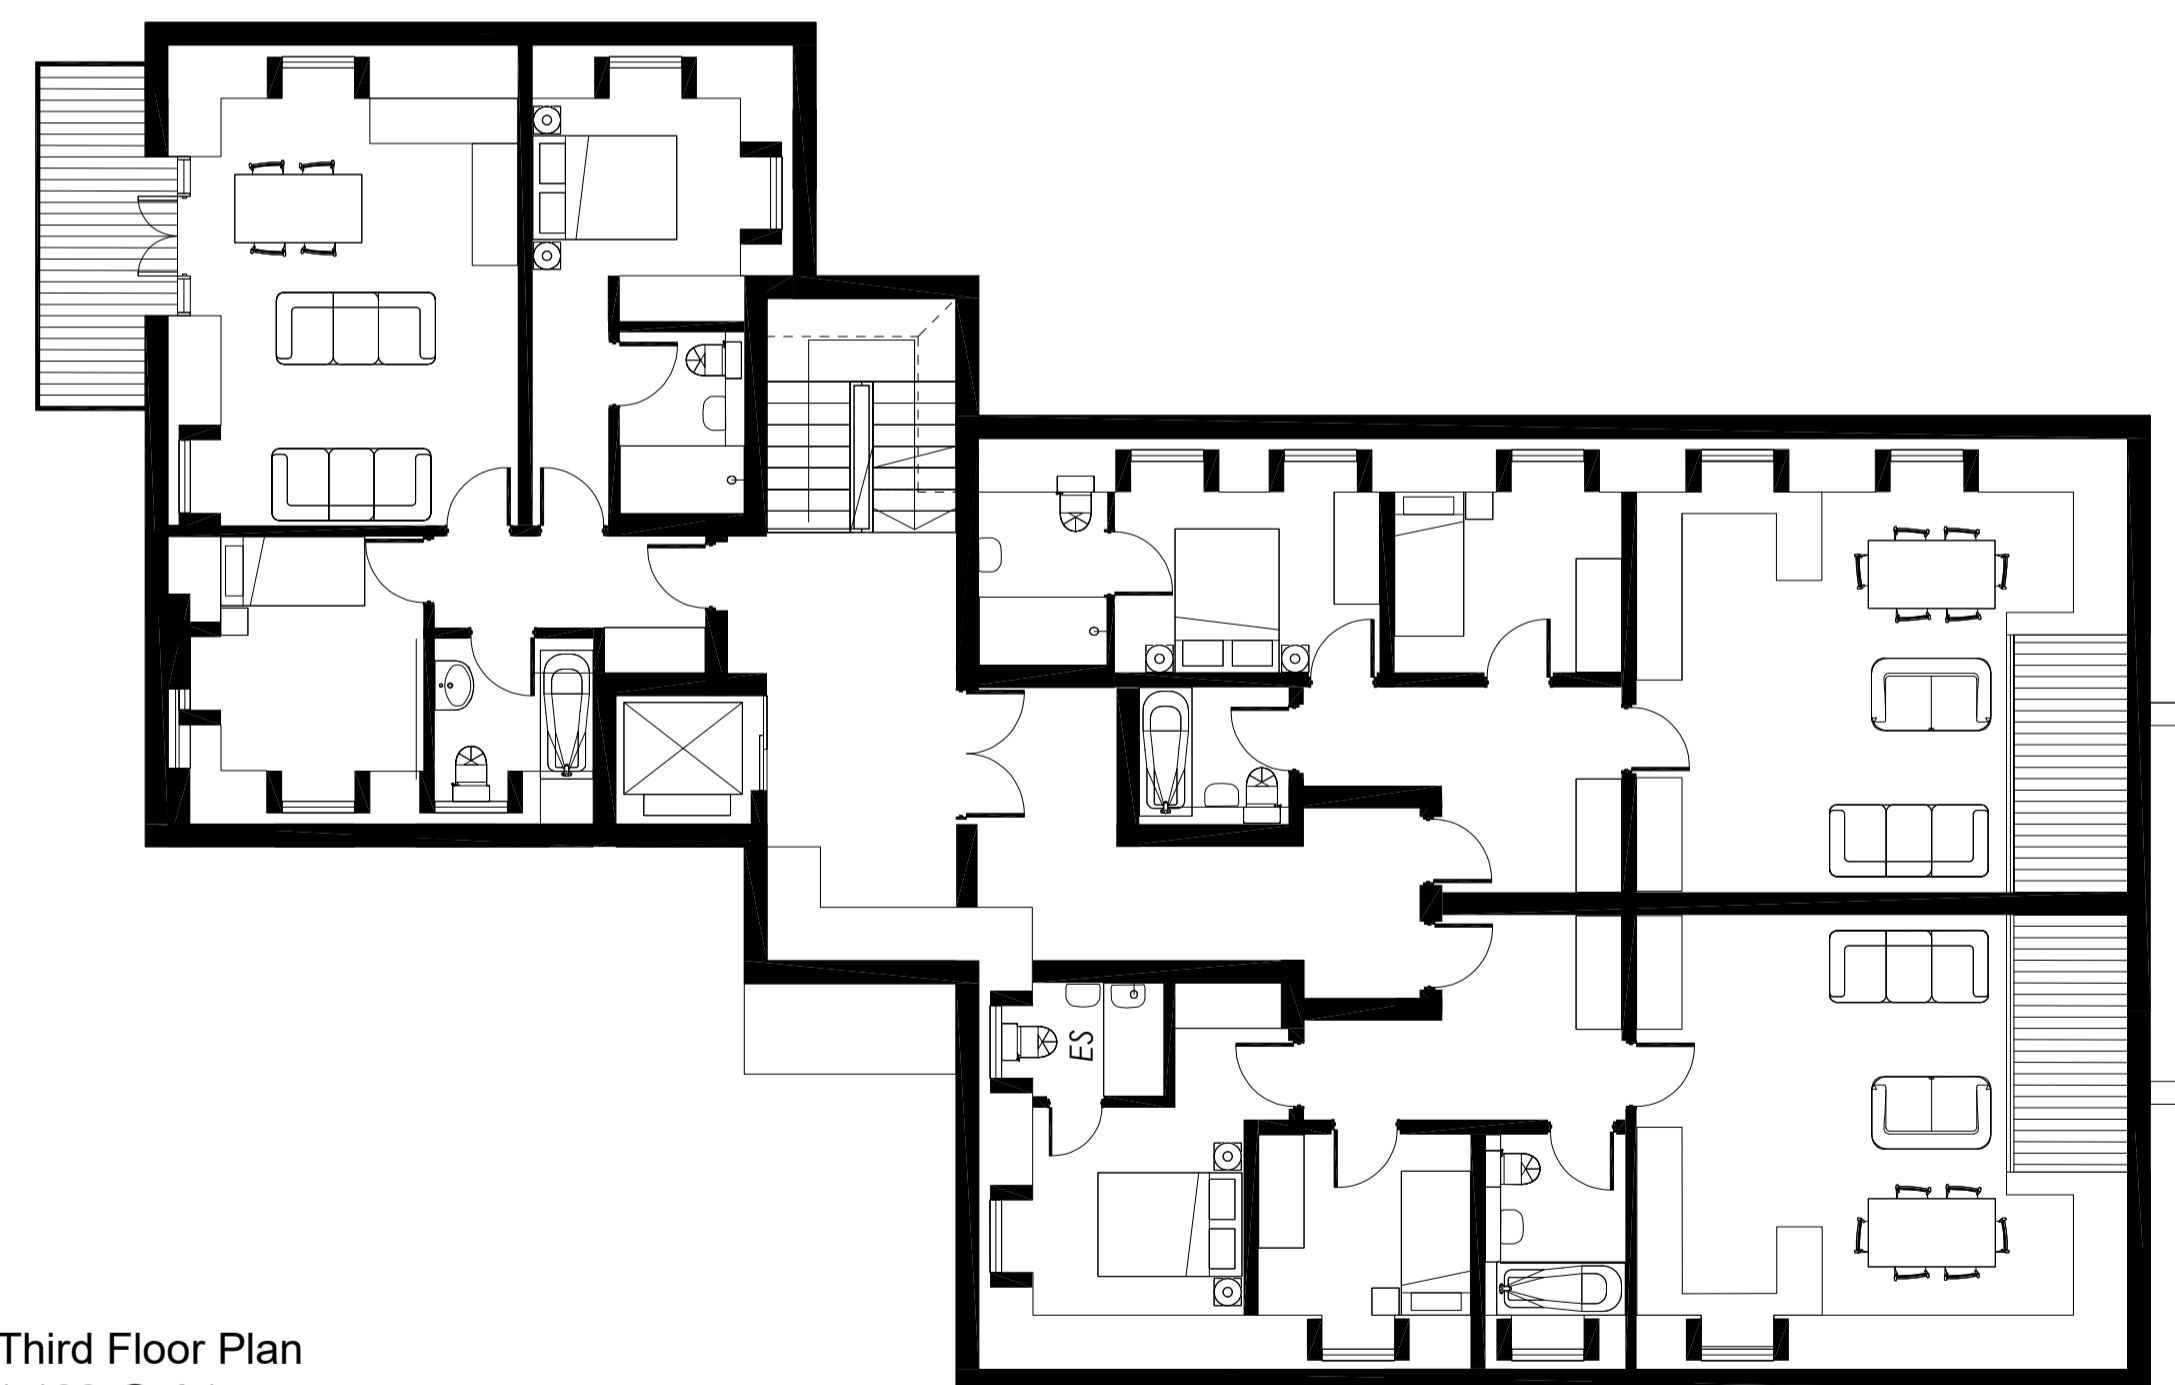

Third Floor Plan
1.100 @ A1

Rev	Description	Date
REV D	FULL PLANNING ISSUE	11.03.24
REV C	PLANNING ISSUE	05.12.23
REV B	CLIENT ISSUE	26.11.23
REV A	CLIENT ISSUE	20.11.23

Client
Weldin Builders Ltd

Job title
Friars Garth
Epsom
Surrey

Drawing title
Proposed plans

PRA
philiproyarchitecture.com

Scale	Date	Drawn
1.100 @ A1	11.23	PR

INFORMATION

Drawing No	Revision
0157-P-005	REV - D