

DO NOT SCALE from this drawing
Contractors must verify all dimensions
on site before setting out, commencing
work, or making any shop drawings.



Front Elevation (AA)
1.100 @ A1



Rear Elevation (BB)
1.100 @ A1




Side Elevation (CC)
1.100 @ A1



Street Scene
1.200 @ A1



Side Flank Elevation (DD)
1.100 @ A1

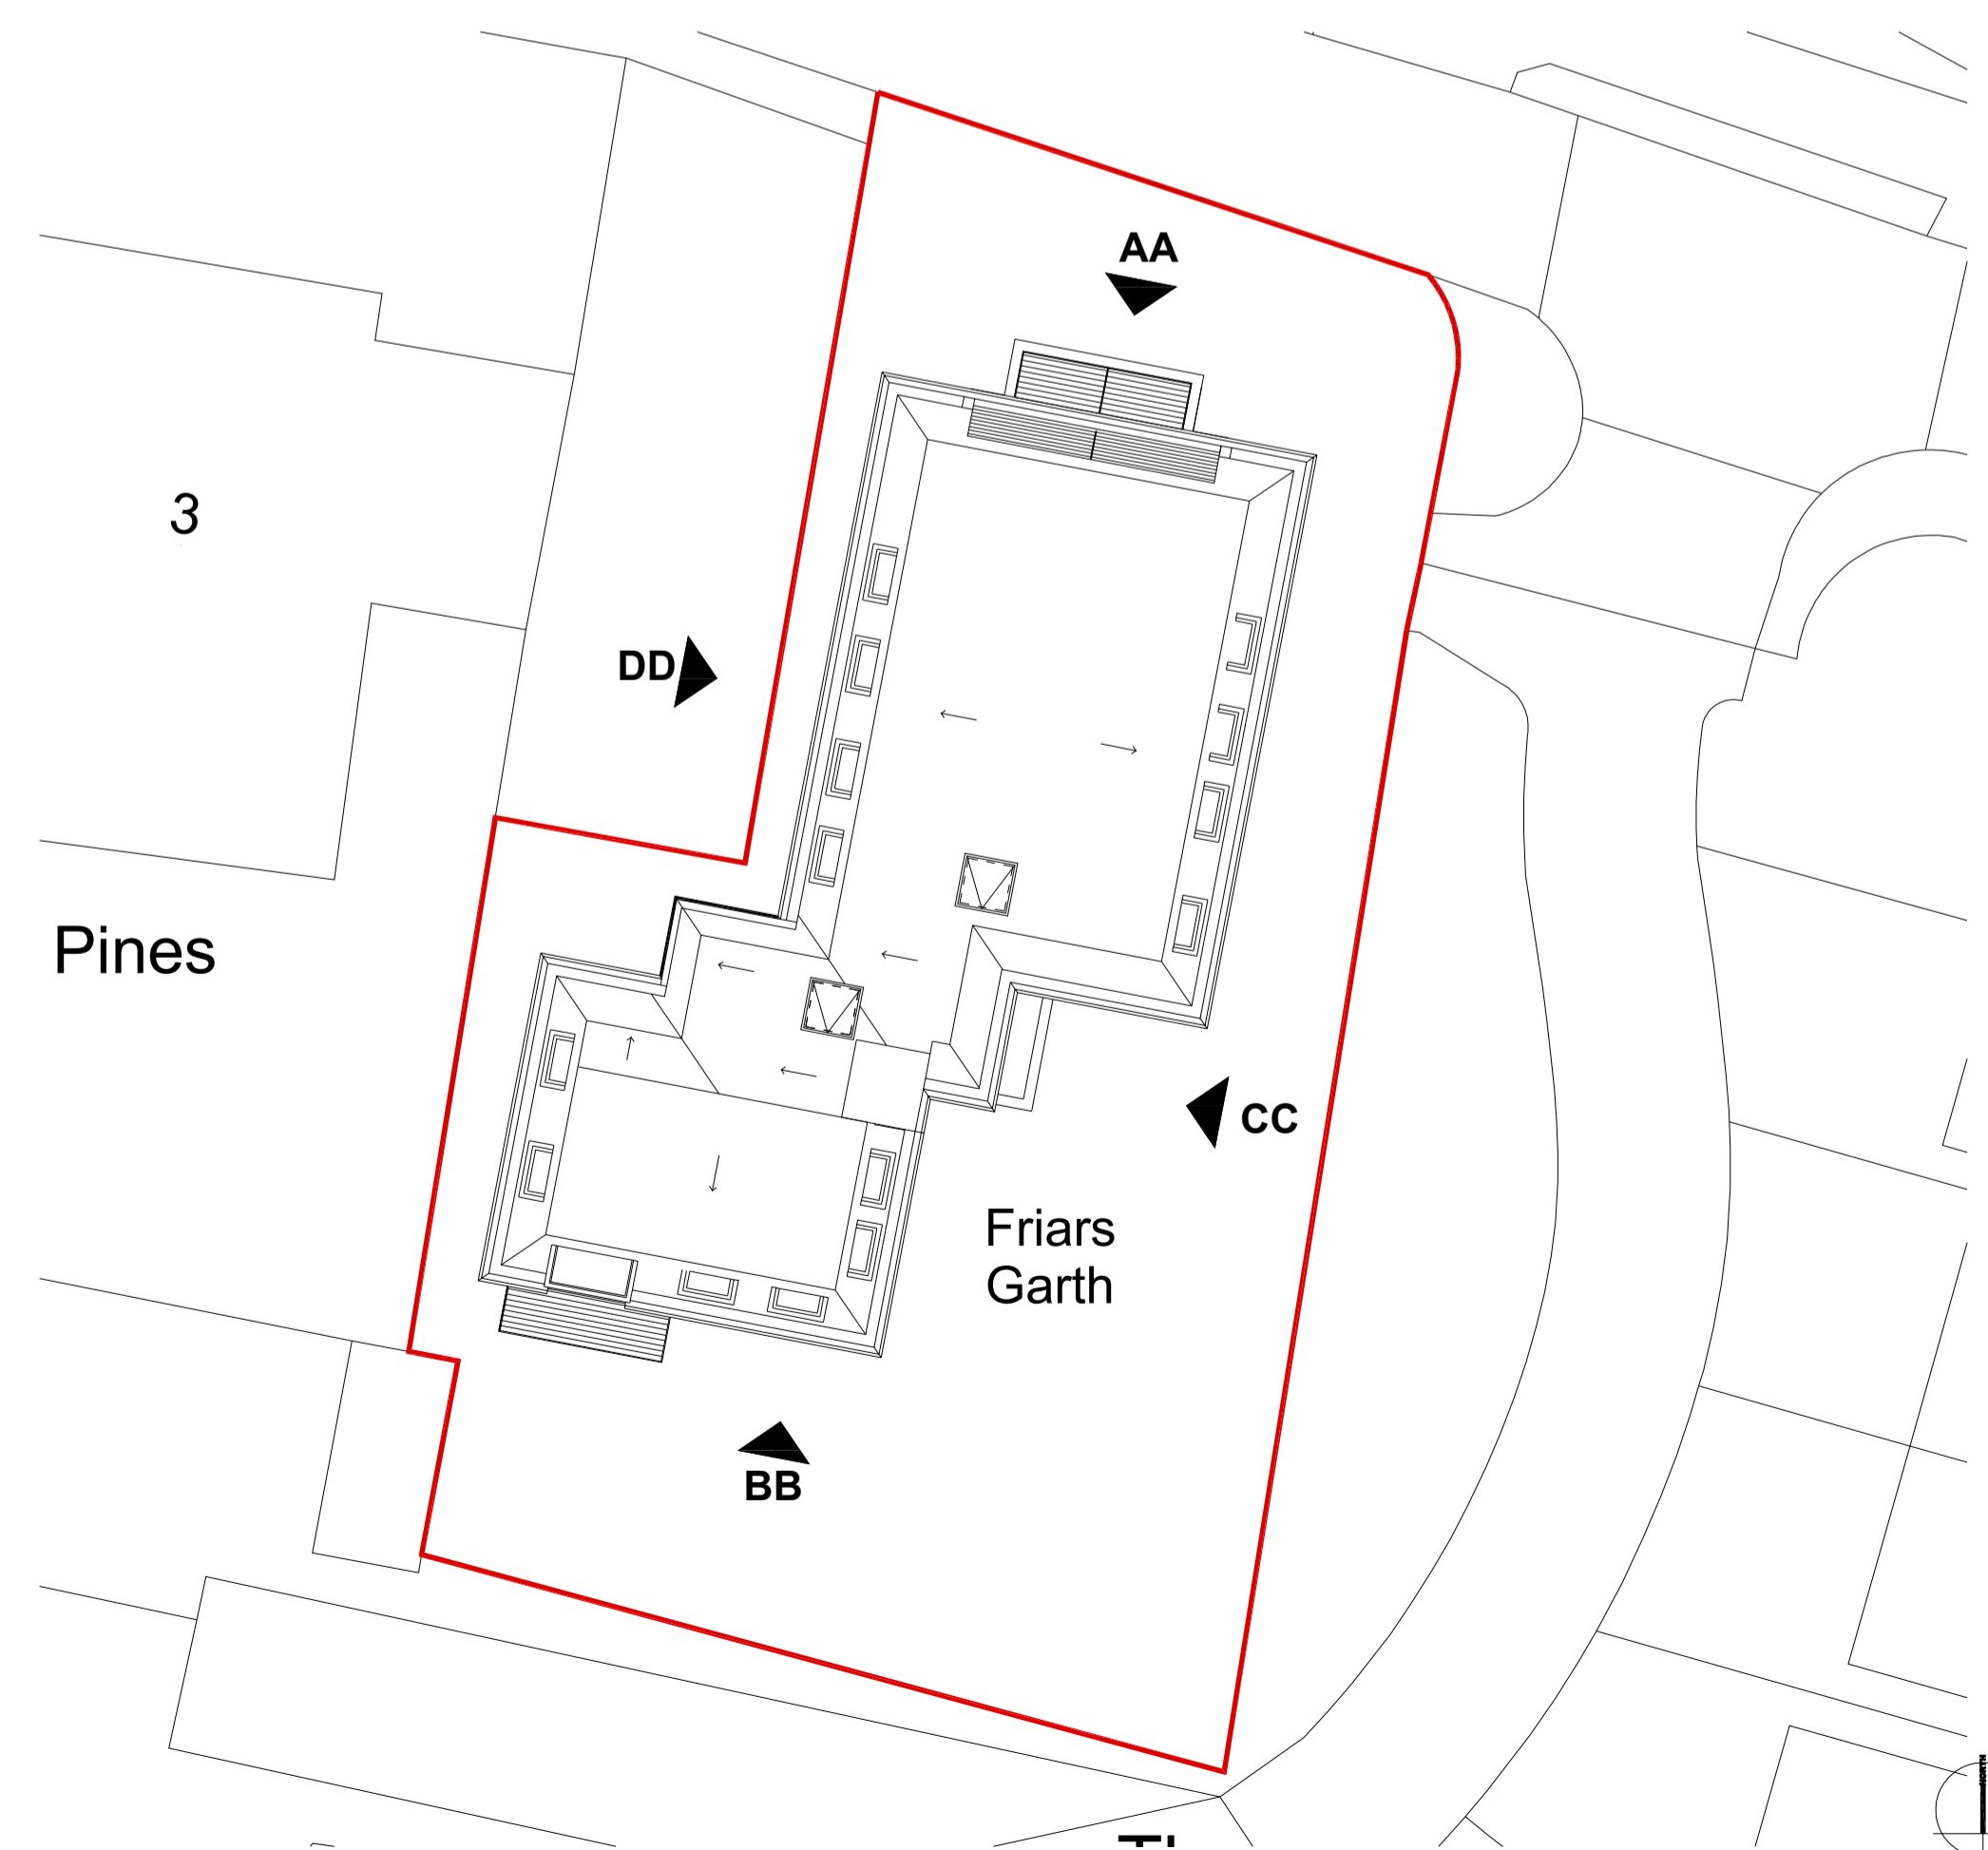

Rev	Description	Date
REV D	FULL PLANNING ISSUE	11.03.24
REV C	PLANNING ISSUE	05.12.23
REV B	CLIENT ISSUE	26.11.23
REV A	CLIENT ISSUE	20.11.23

Client
Weldin Builders Ltd

Job title
Friars Garth
Epsom
Surrey

Drawing title
Proposed Elevations

PRA
philiproyarchitecture.com

Scale	Date	Drawn
Varies @ A1	11.23	PR

INFORMATION

Drawing No	REV - D
0157-P-007	REV - D