




DO NOT SCALE from this drawing  
Contractors must verify all dimensions on site before setting out, commencing work, or making any shop drawings.

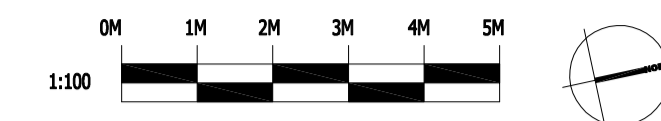


NOTE  
Plans reference  
Nye Saunders Ltd

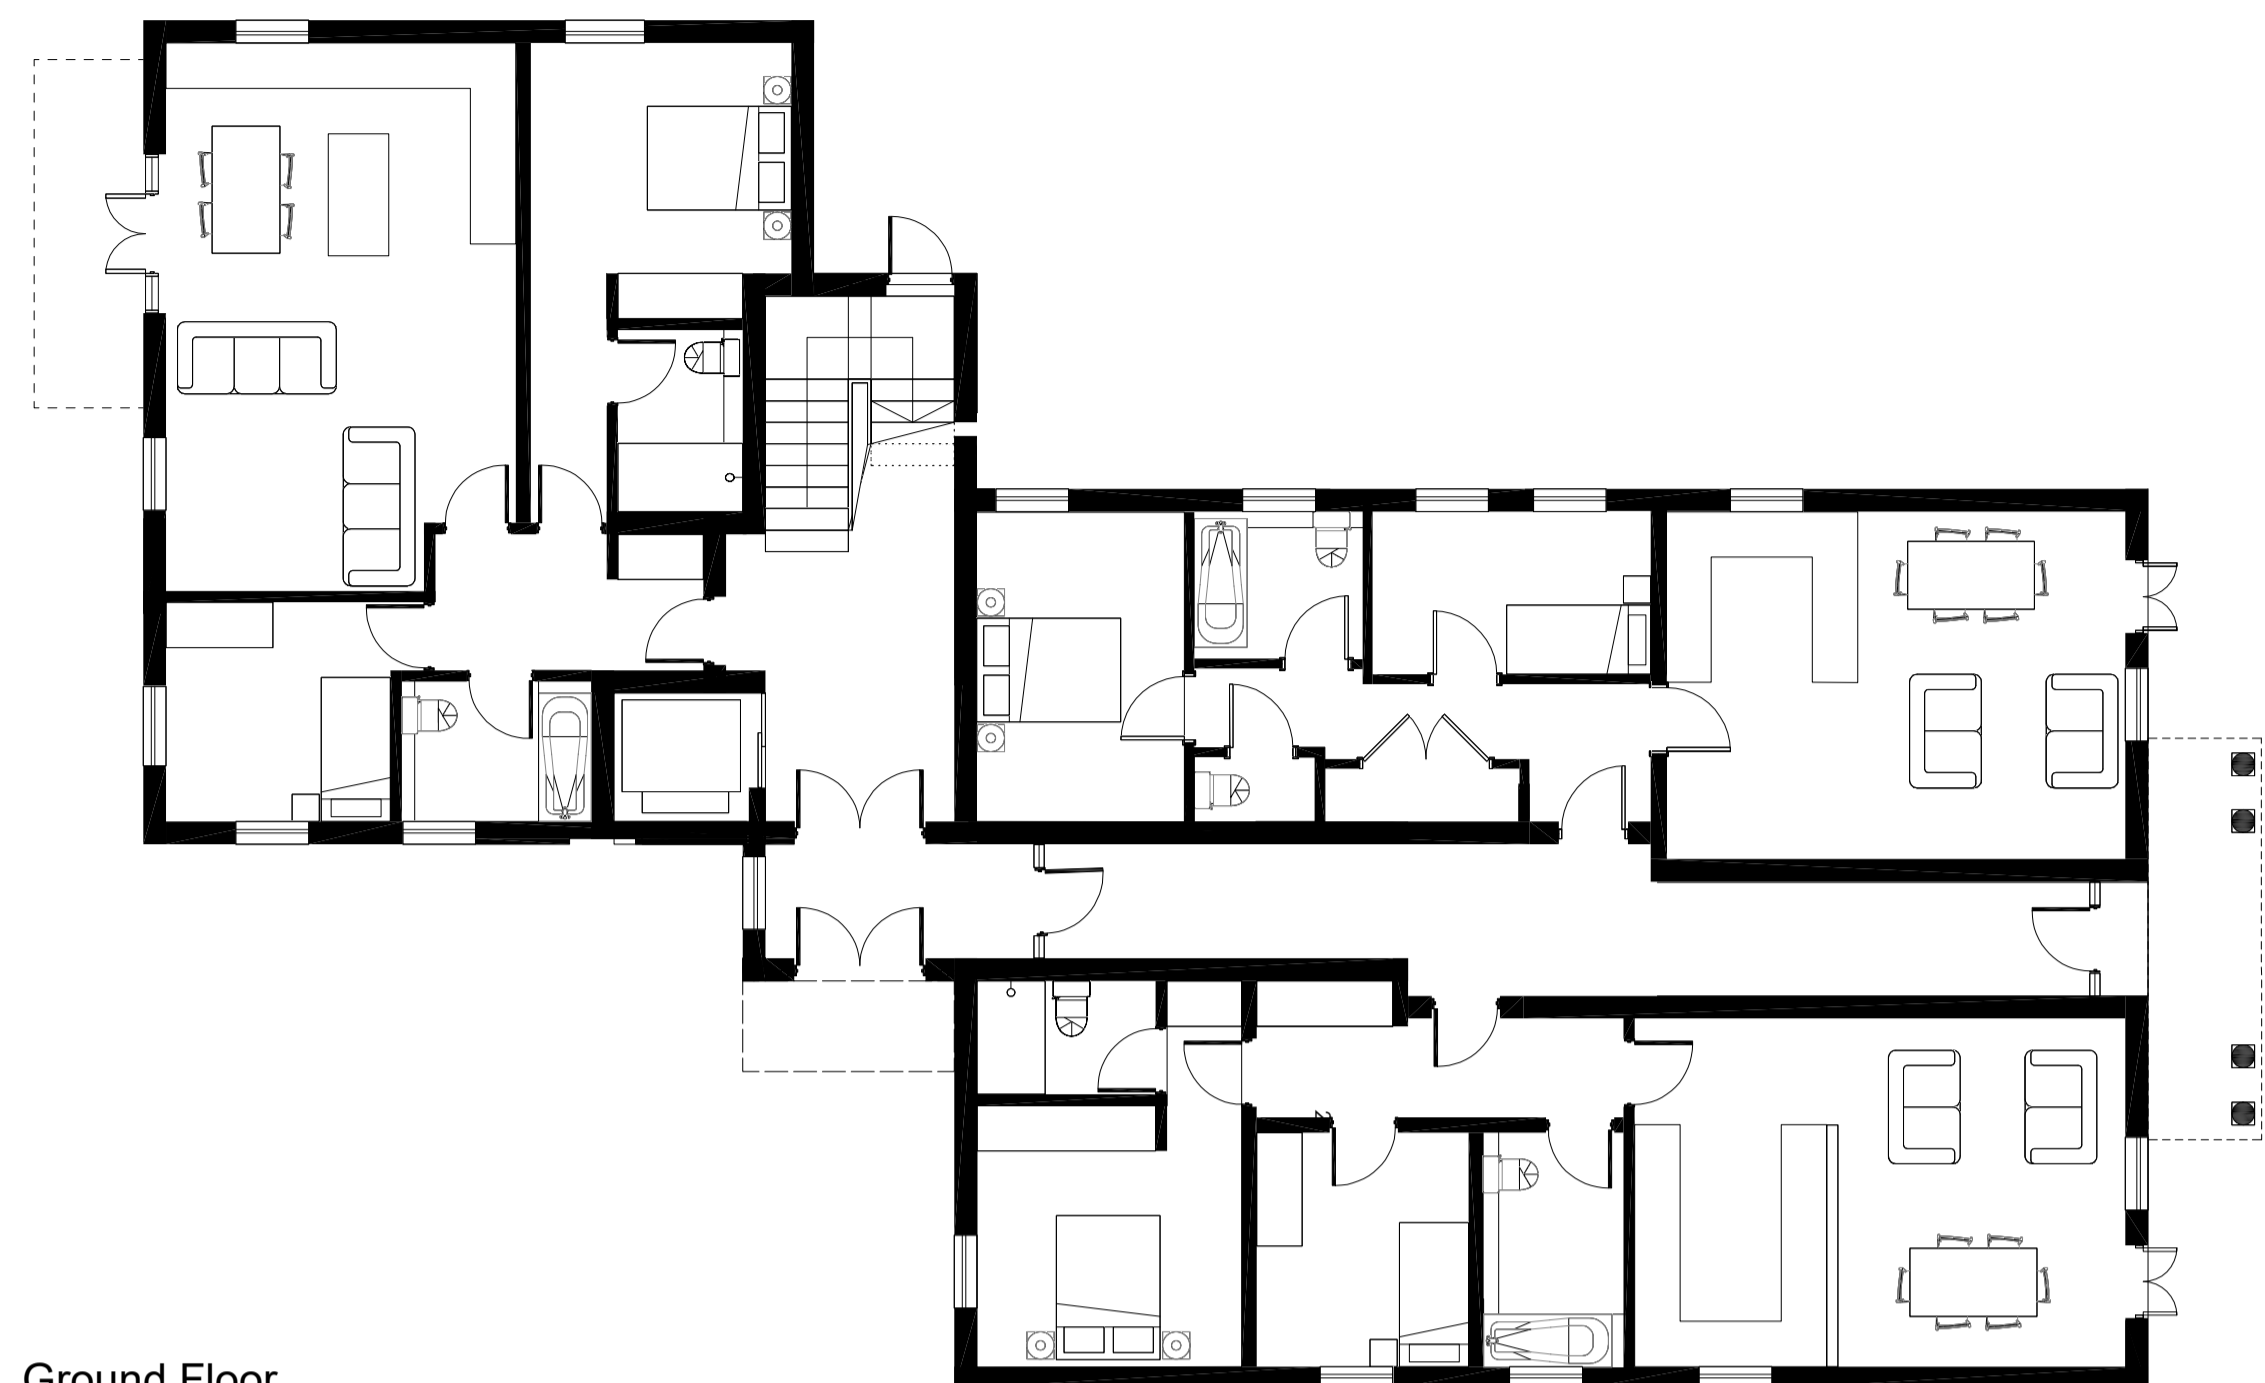


Ground Floor  
1.100 @ A1

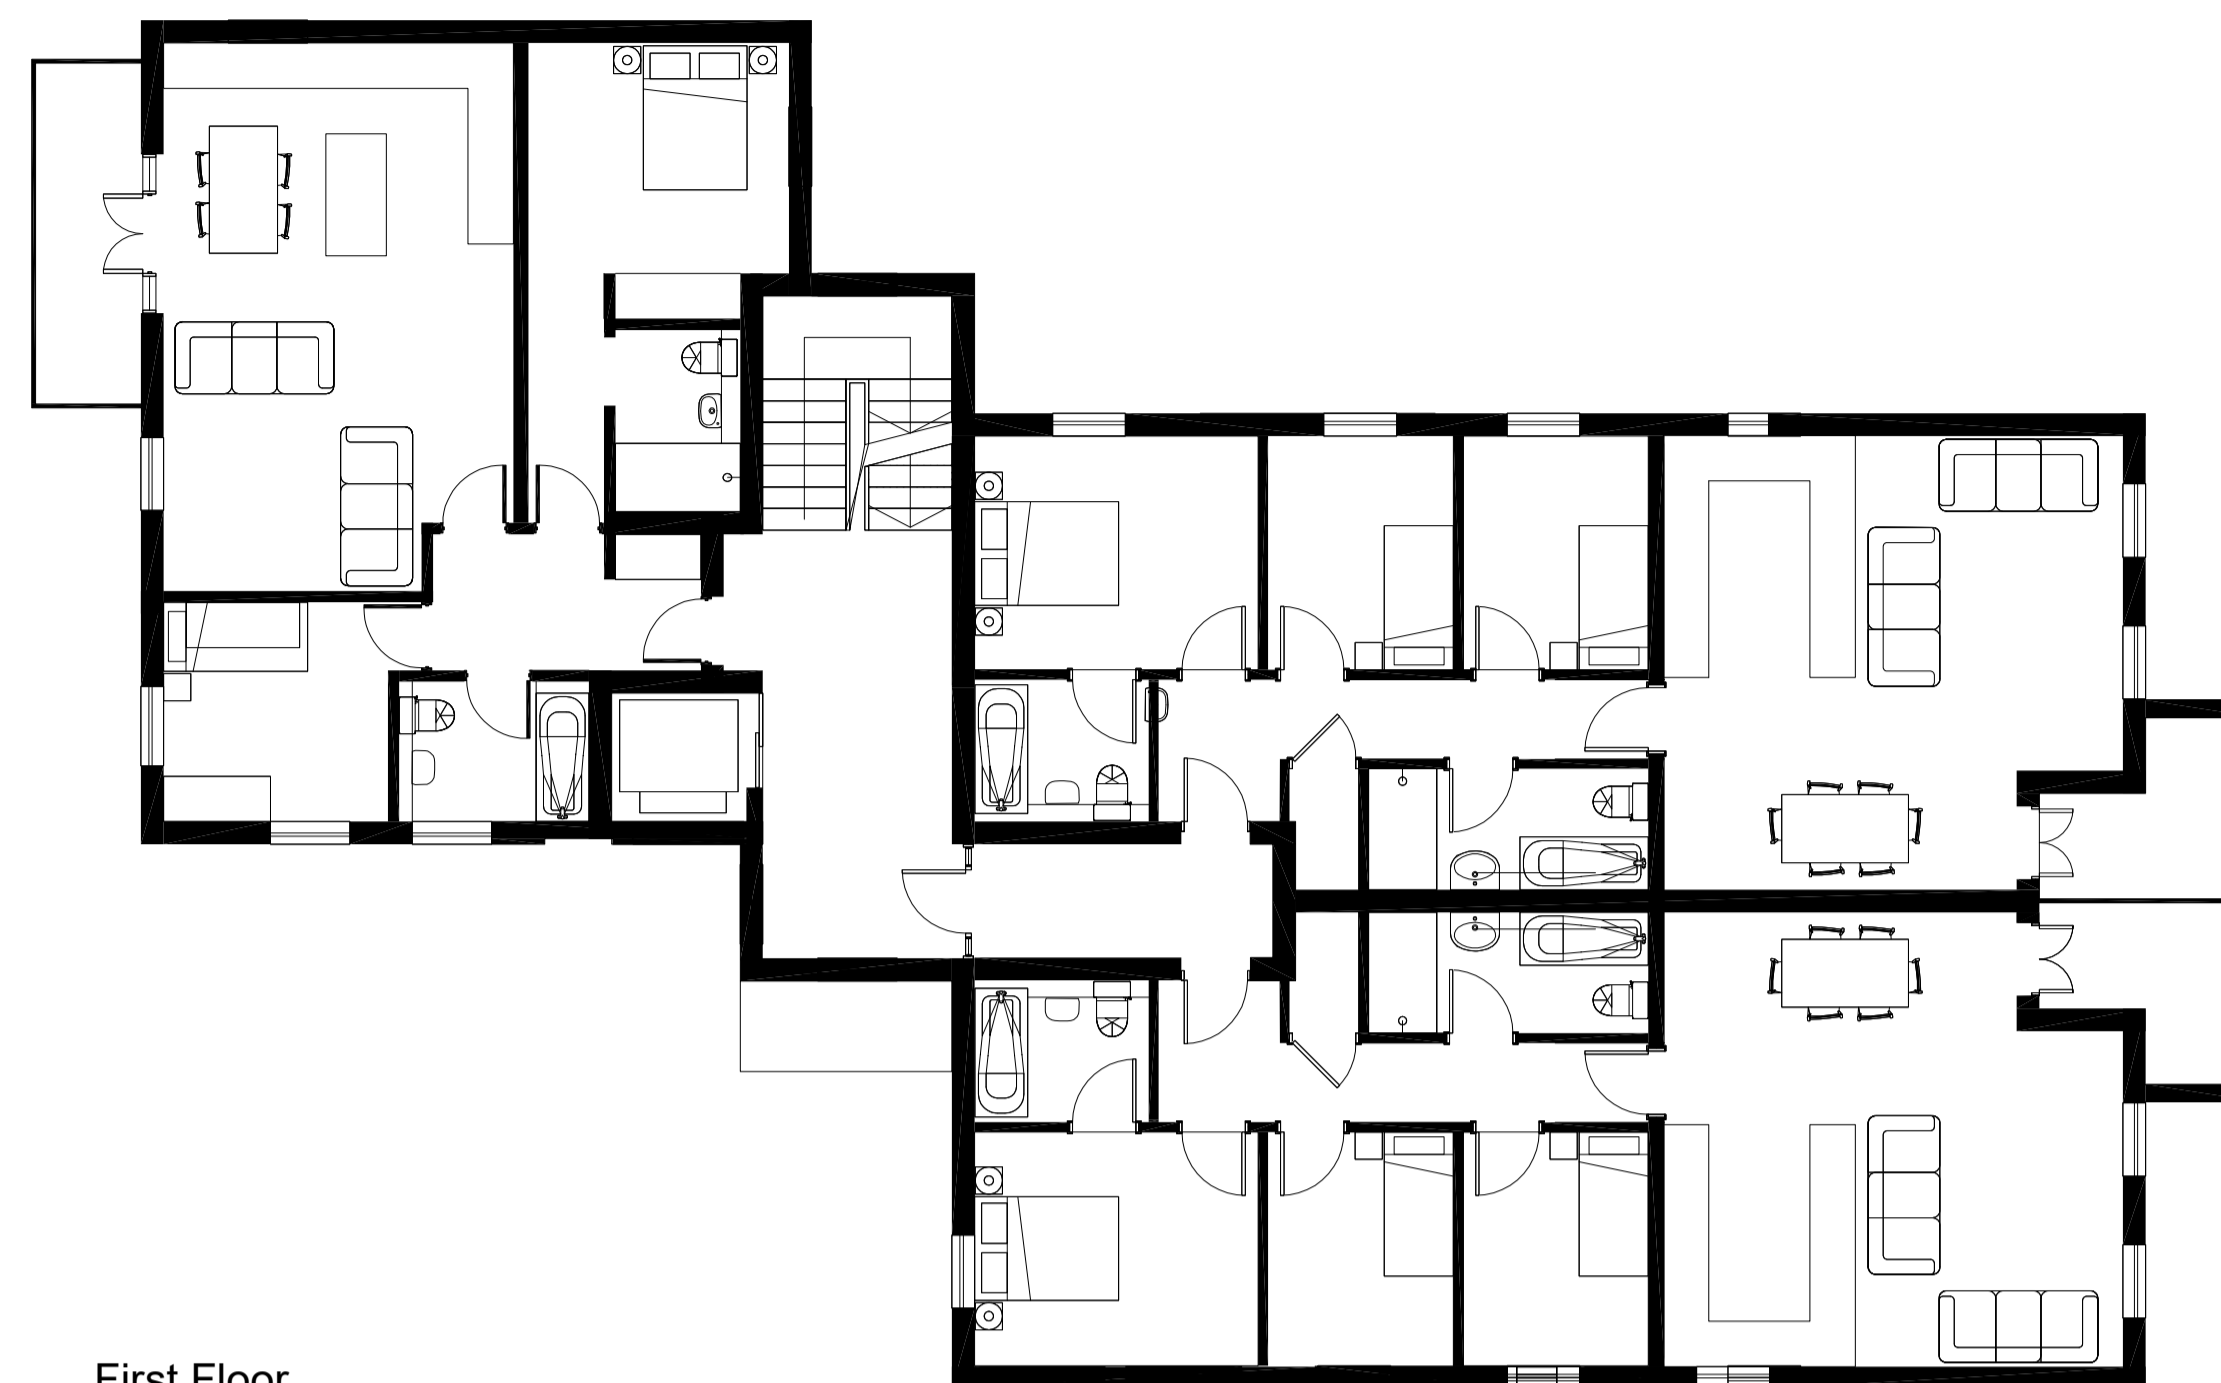

First Floor  
1.100 @ A1

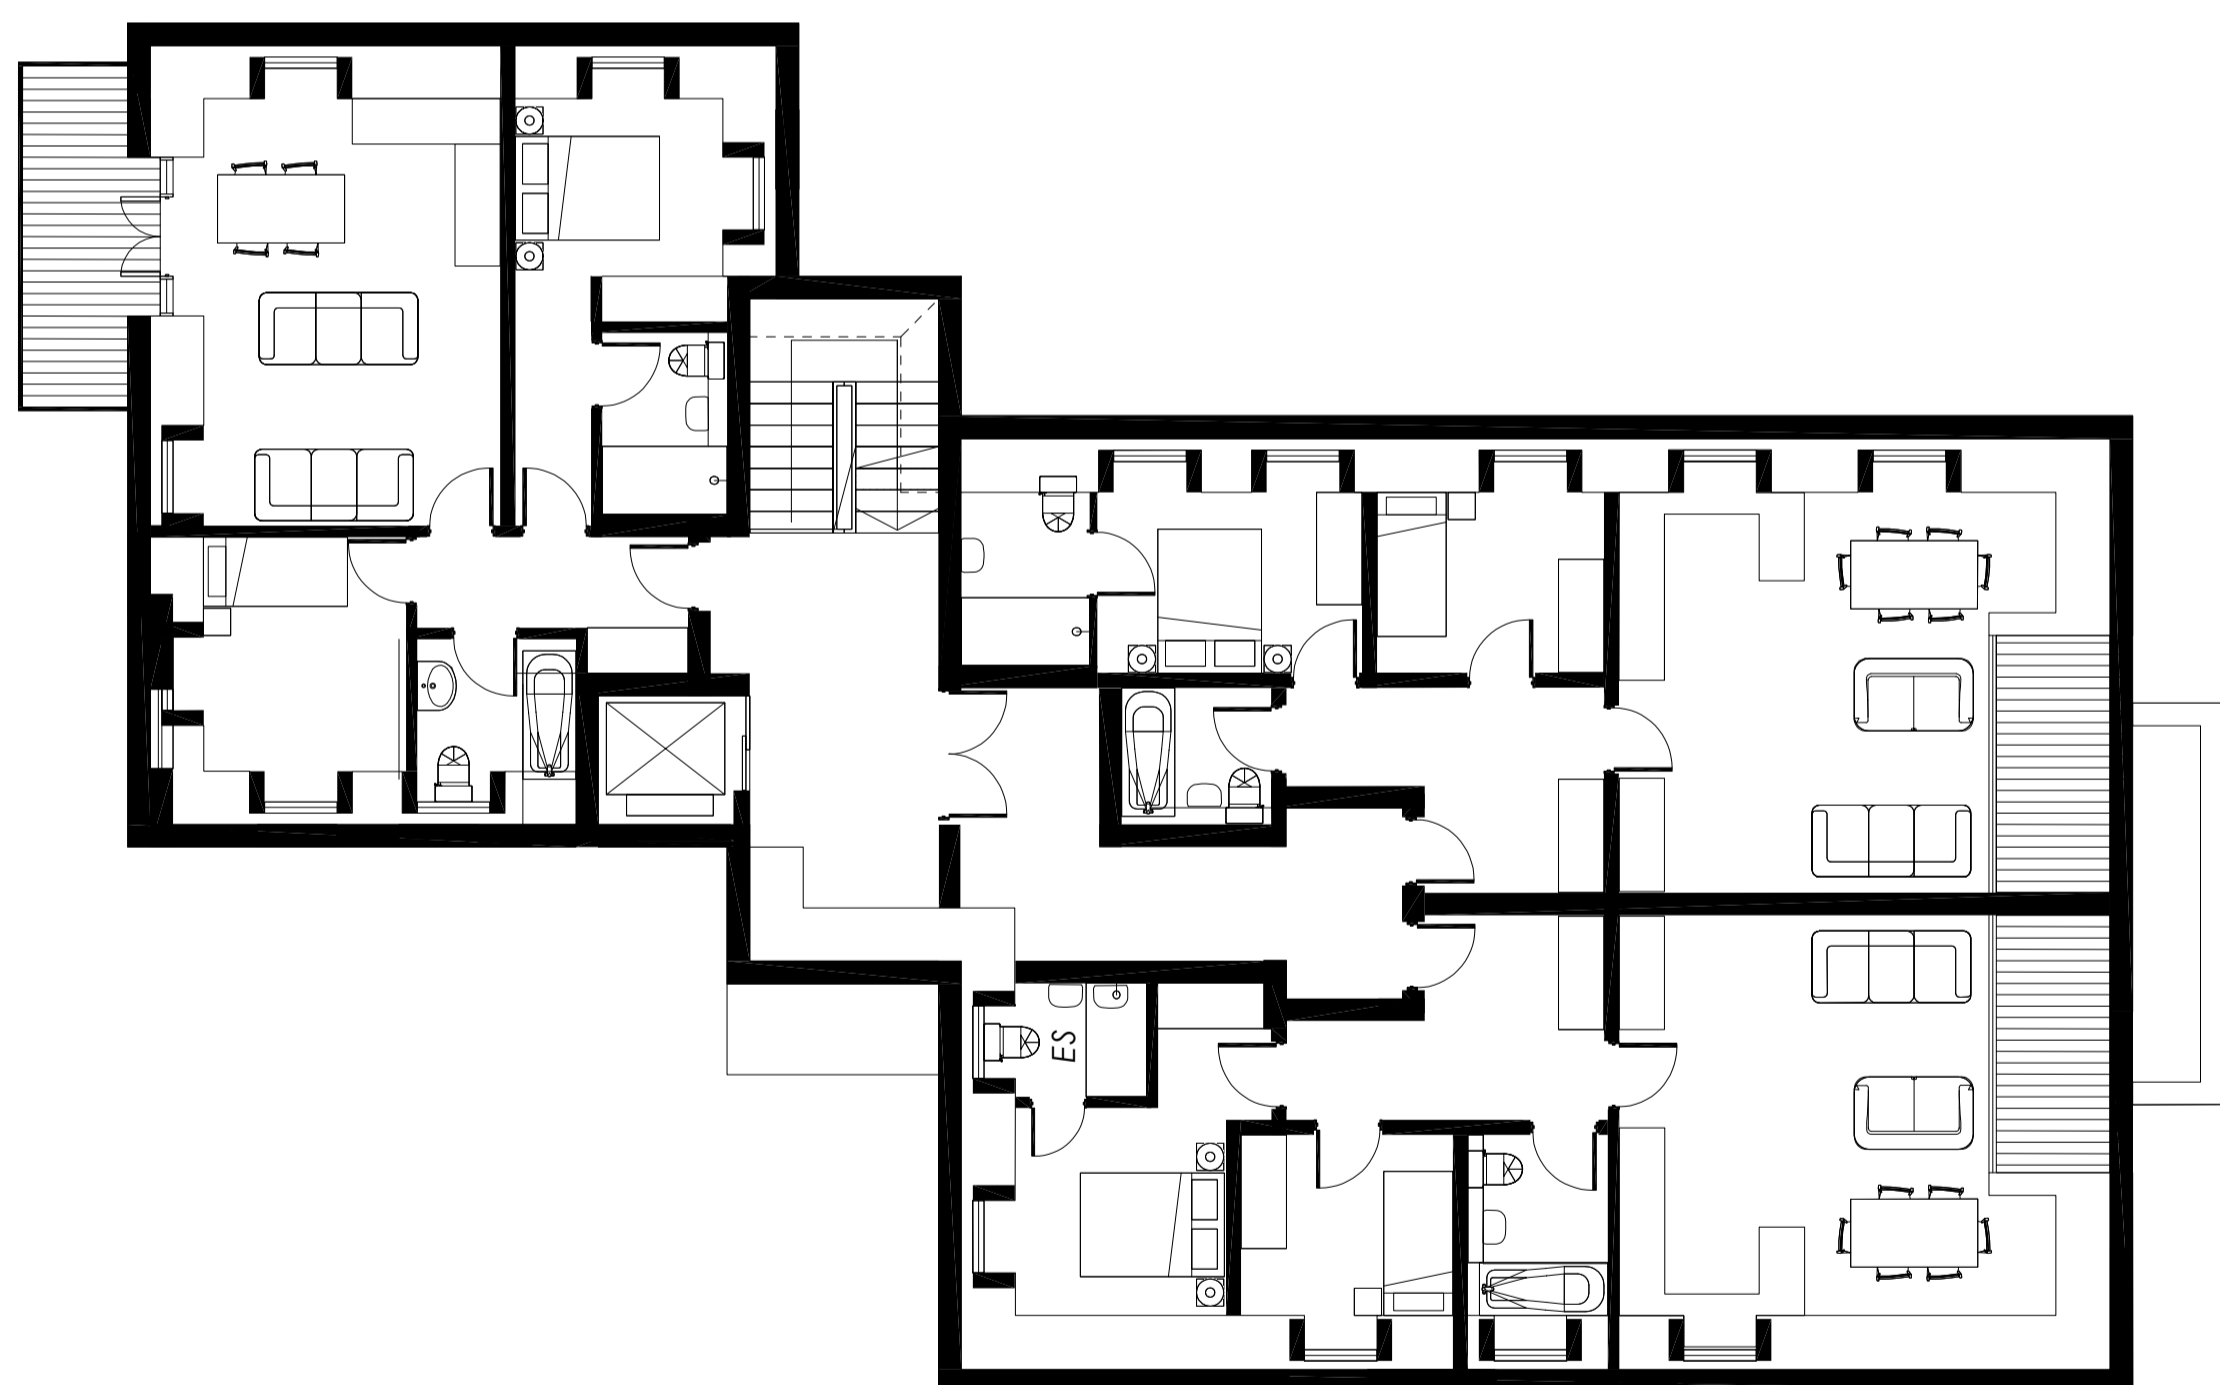

Second Floor  
1.100 @ A1

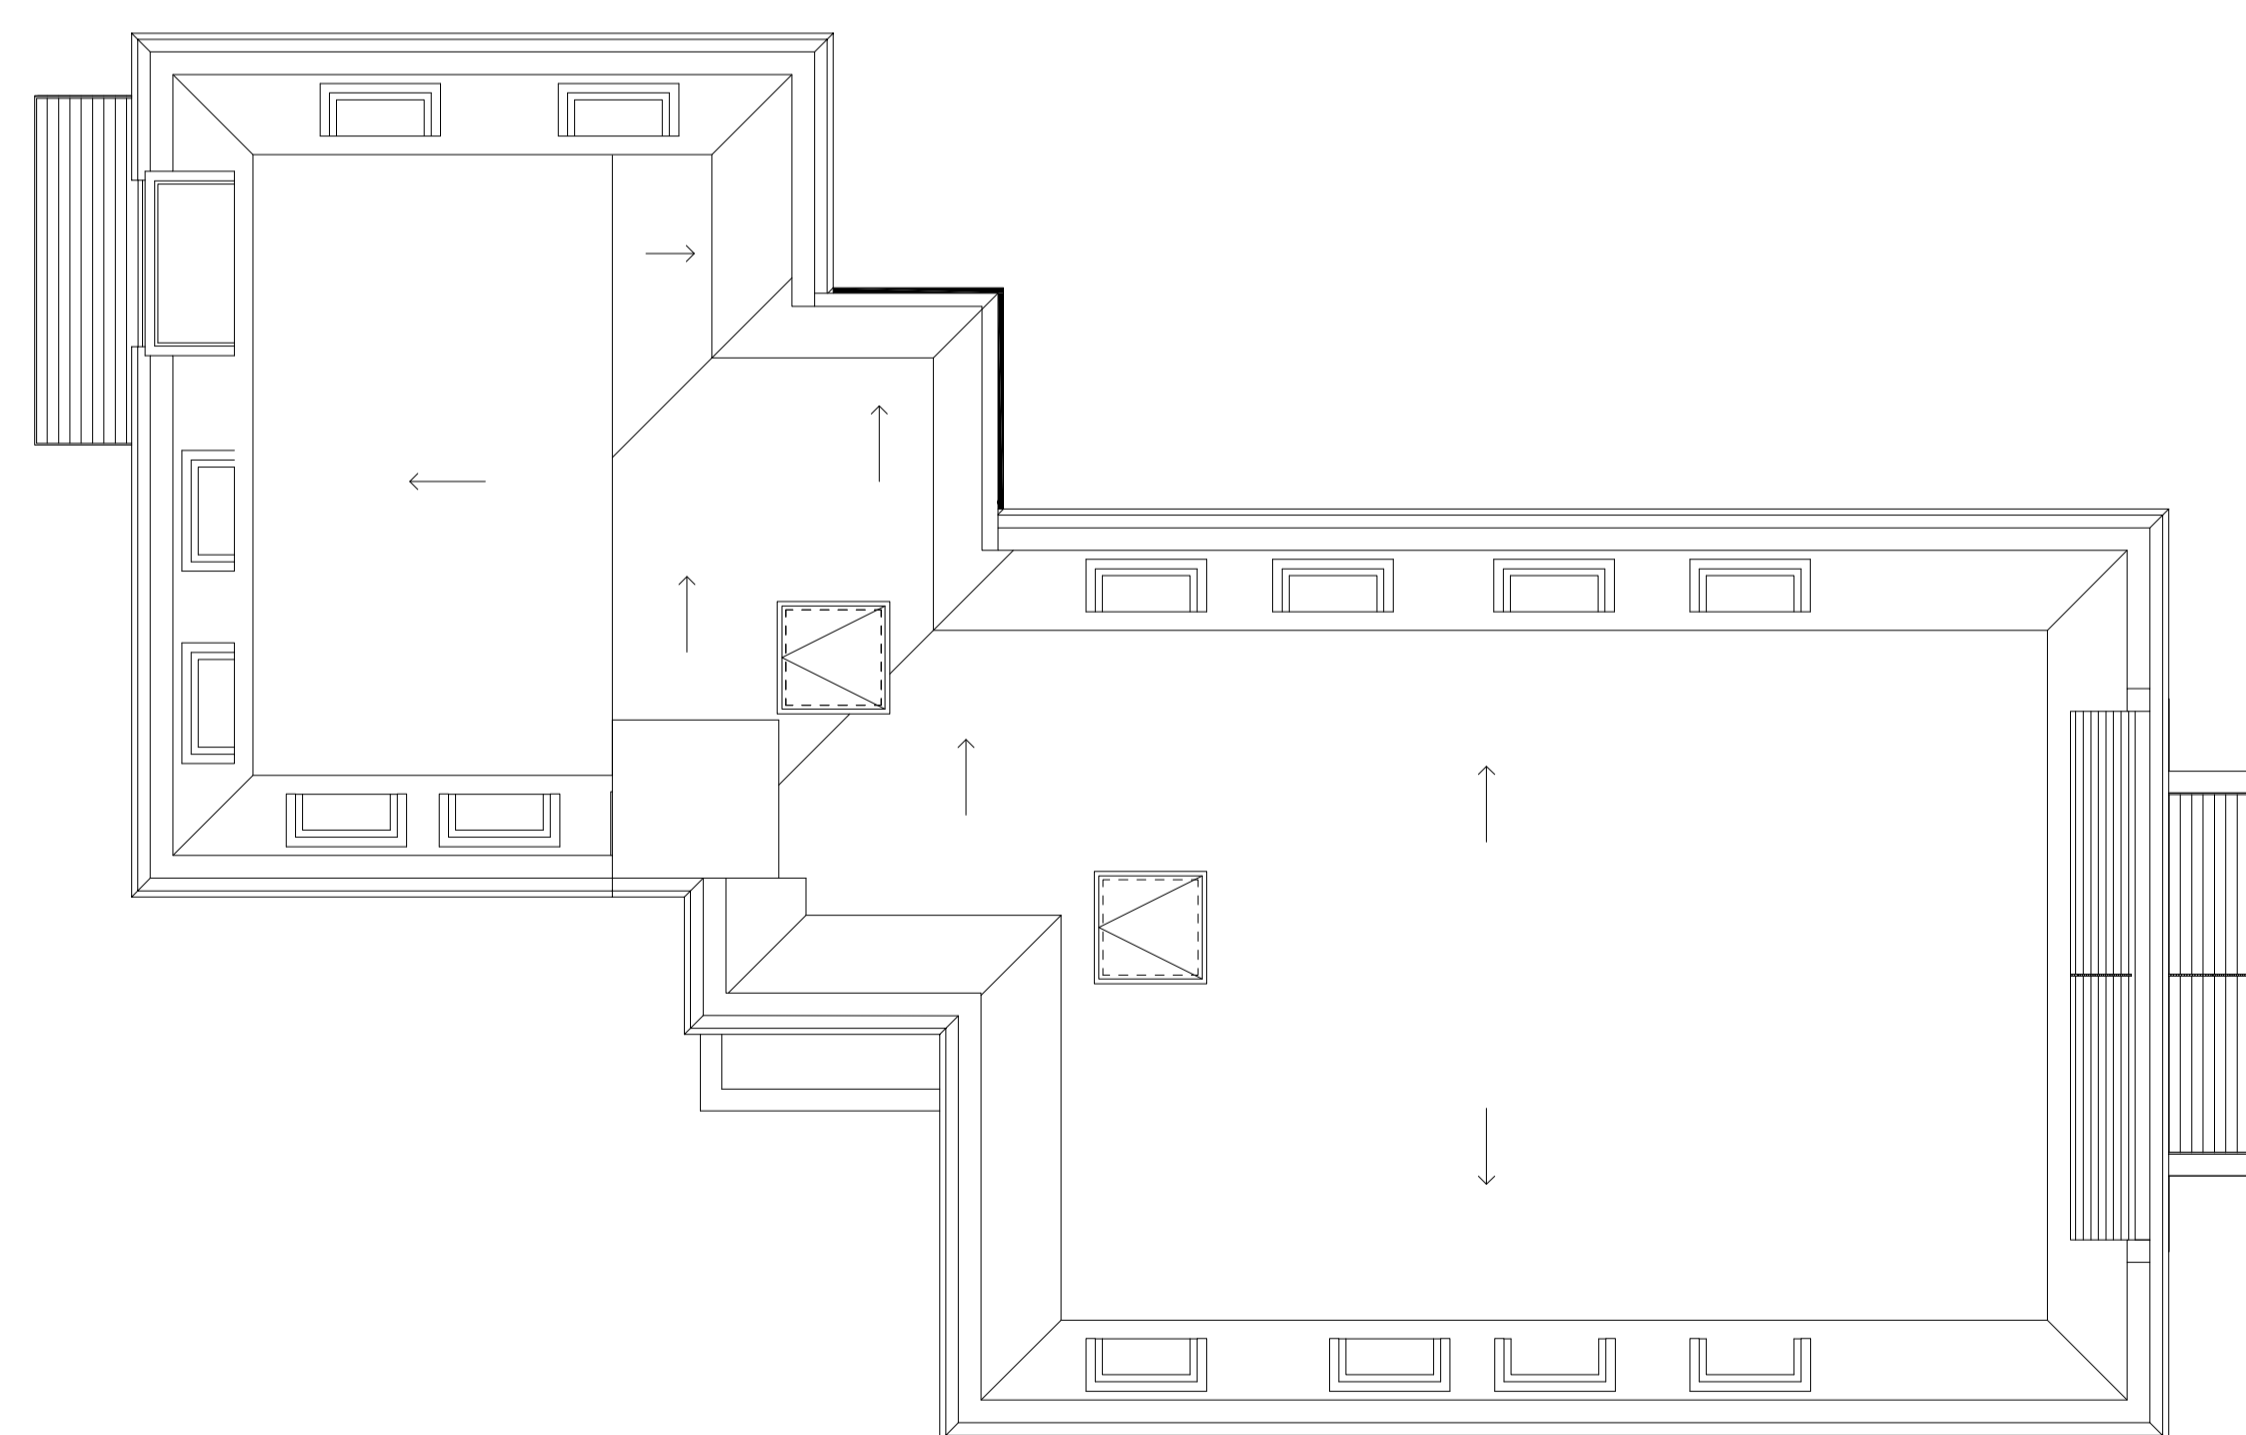

Roof Plan  
1.100 @ A1

Rev	Description	Date
REV D	FULL PLANNING ISSUE	11.03.24
REV C	PLANNING ISSUE	05.12.23
REV B	CLIENT ISSUE	26.11.23
REV A	CLIENT ISSUE	20.11.23

Client  
Weldin Builders Ltd

Job title  
Friars Garth  
Epsom  
Surrey

Drawing title  
Existing Planning approved plans  
PRA  
philiproyarchitecture.com

Scale	Date	Drawn
1.100 @ A1	11.23	PR

INFORMATION

Drawing No	Revision
0157-P-003	REV - D