



DO NOT SCALE from this drawing
Contractors must verify all dimensions
on site before setting out, commencing
work, or making any shop drawings.

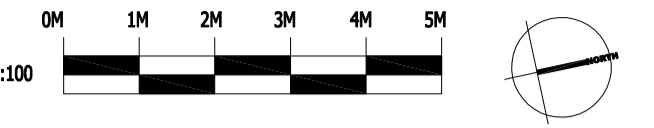


NOTE
Plans reference
Nye Saunders Ltd




Ground Floor
1.100 @ A1

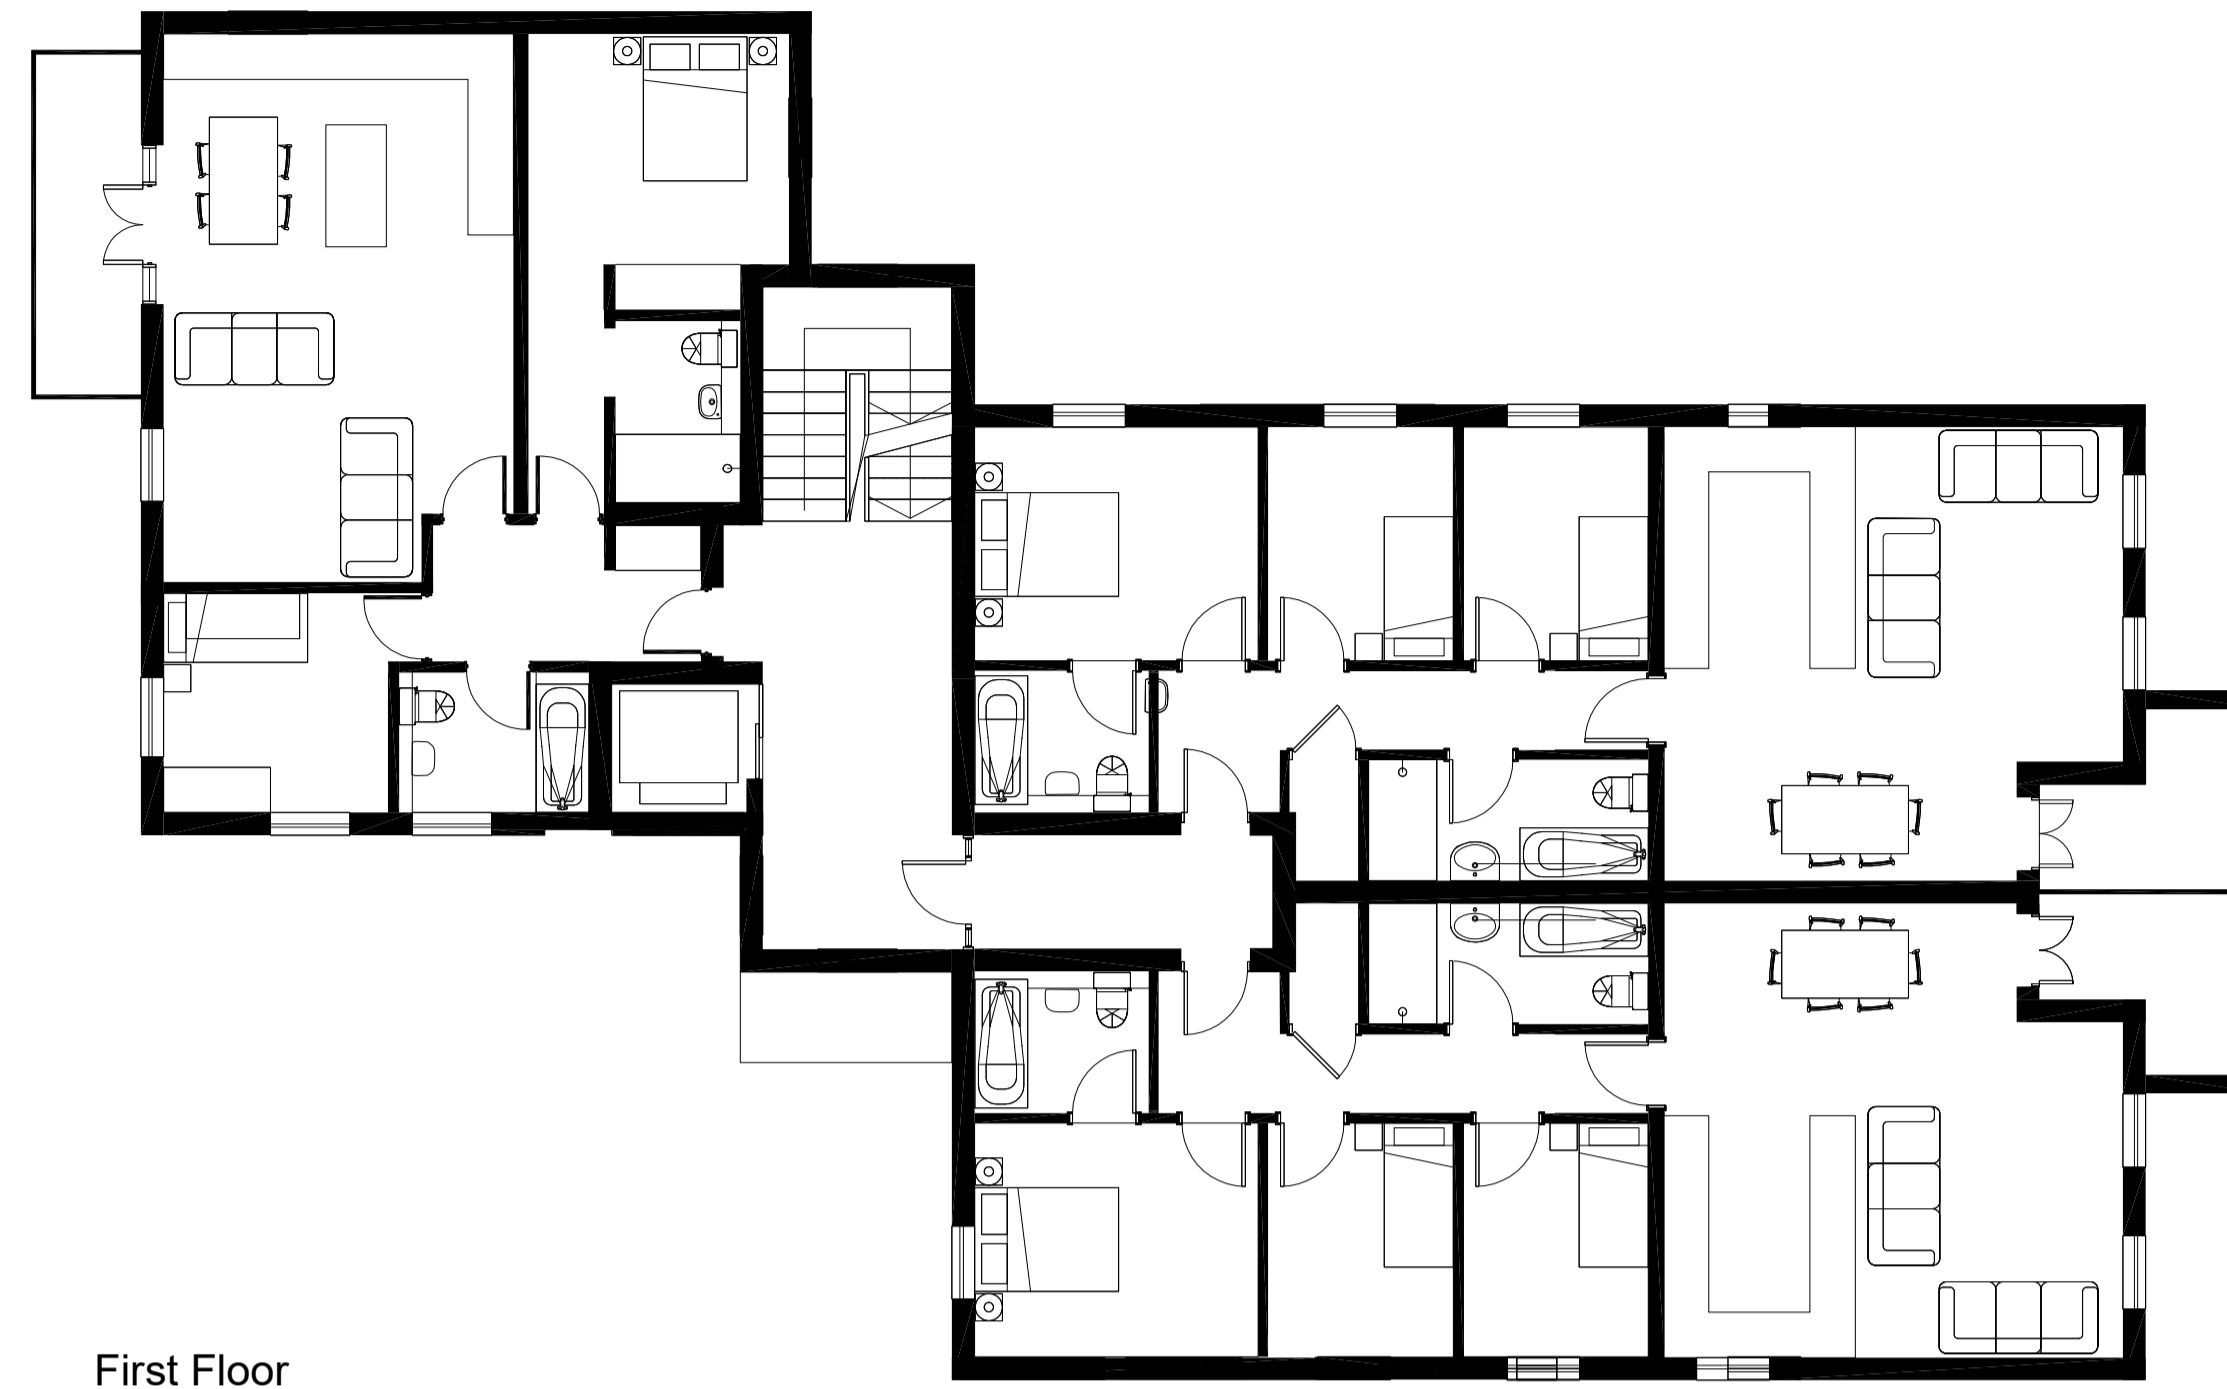

First Floor
1.100 @ A1

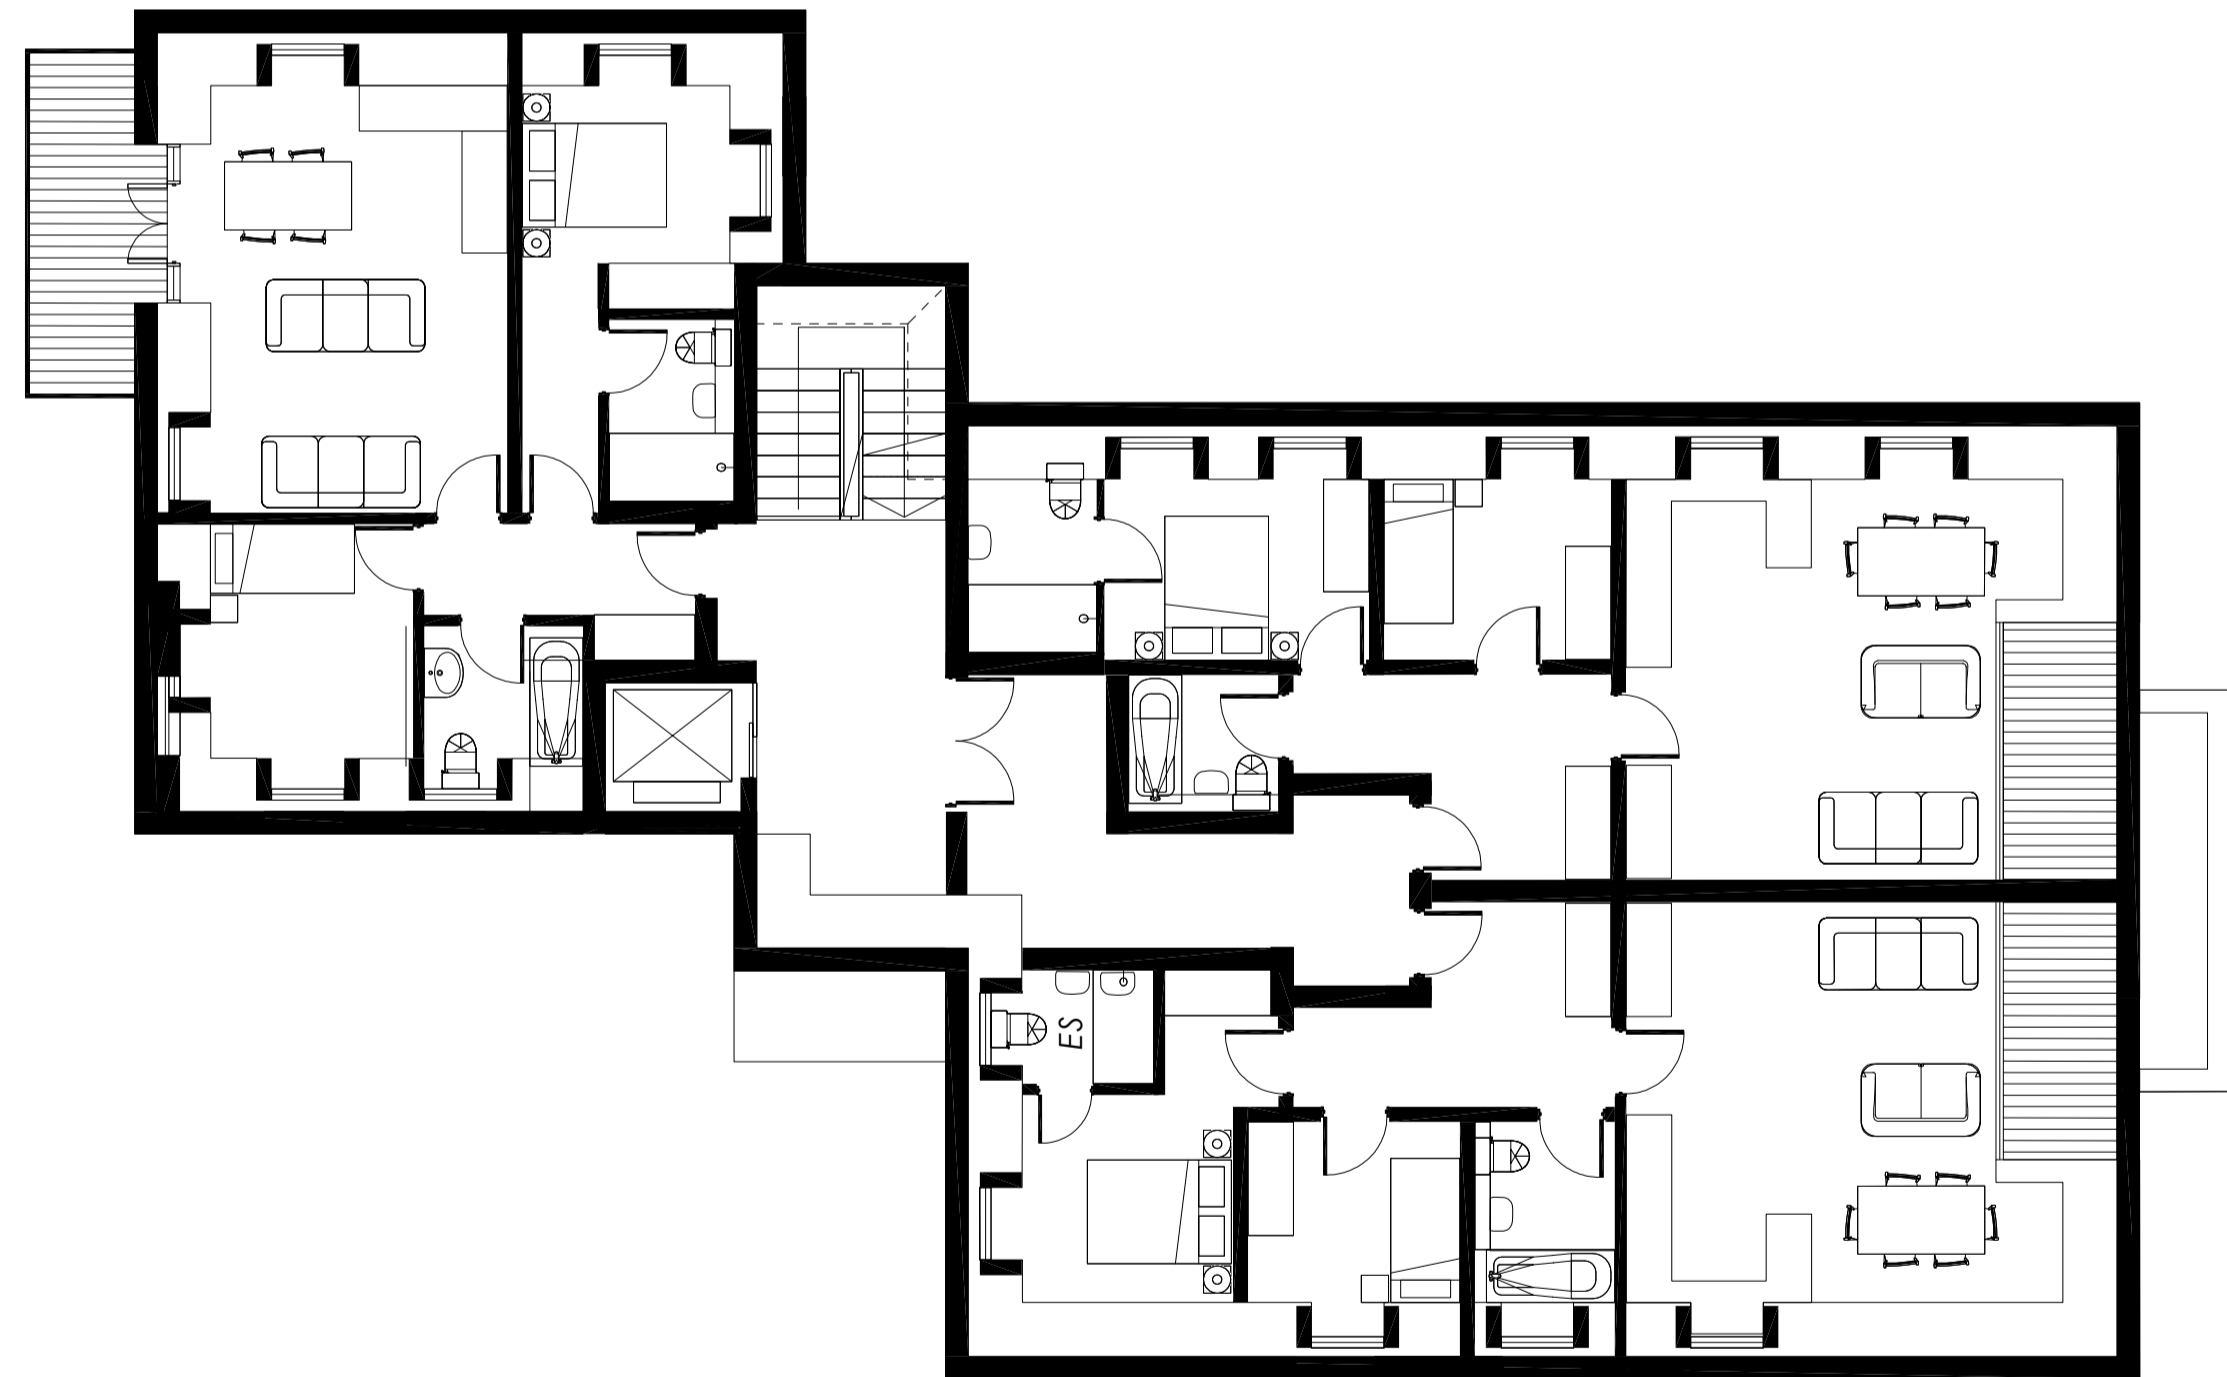

Second Floor
1.100 @ A1

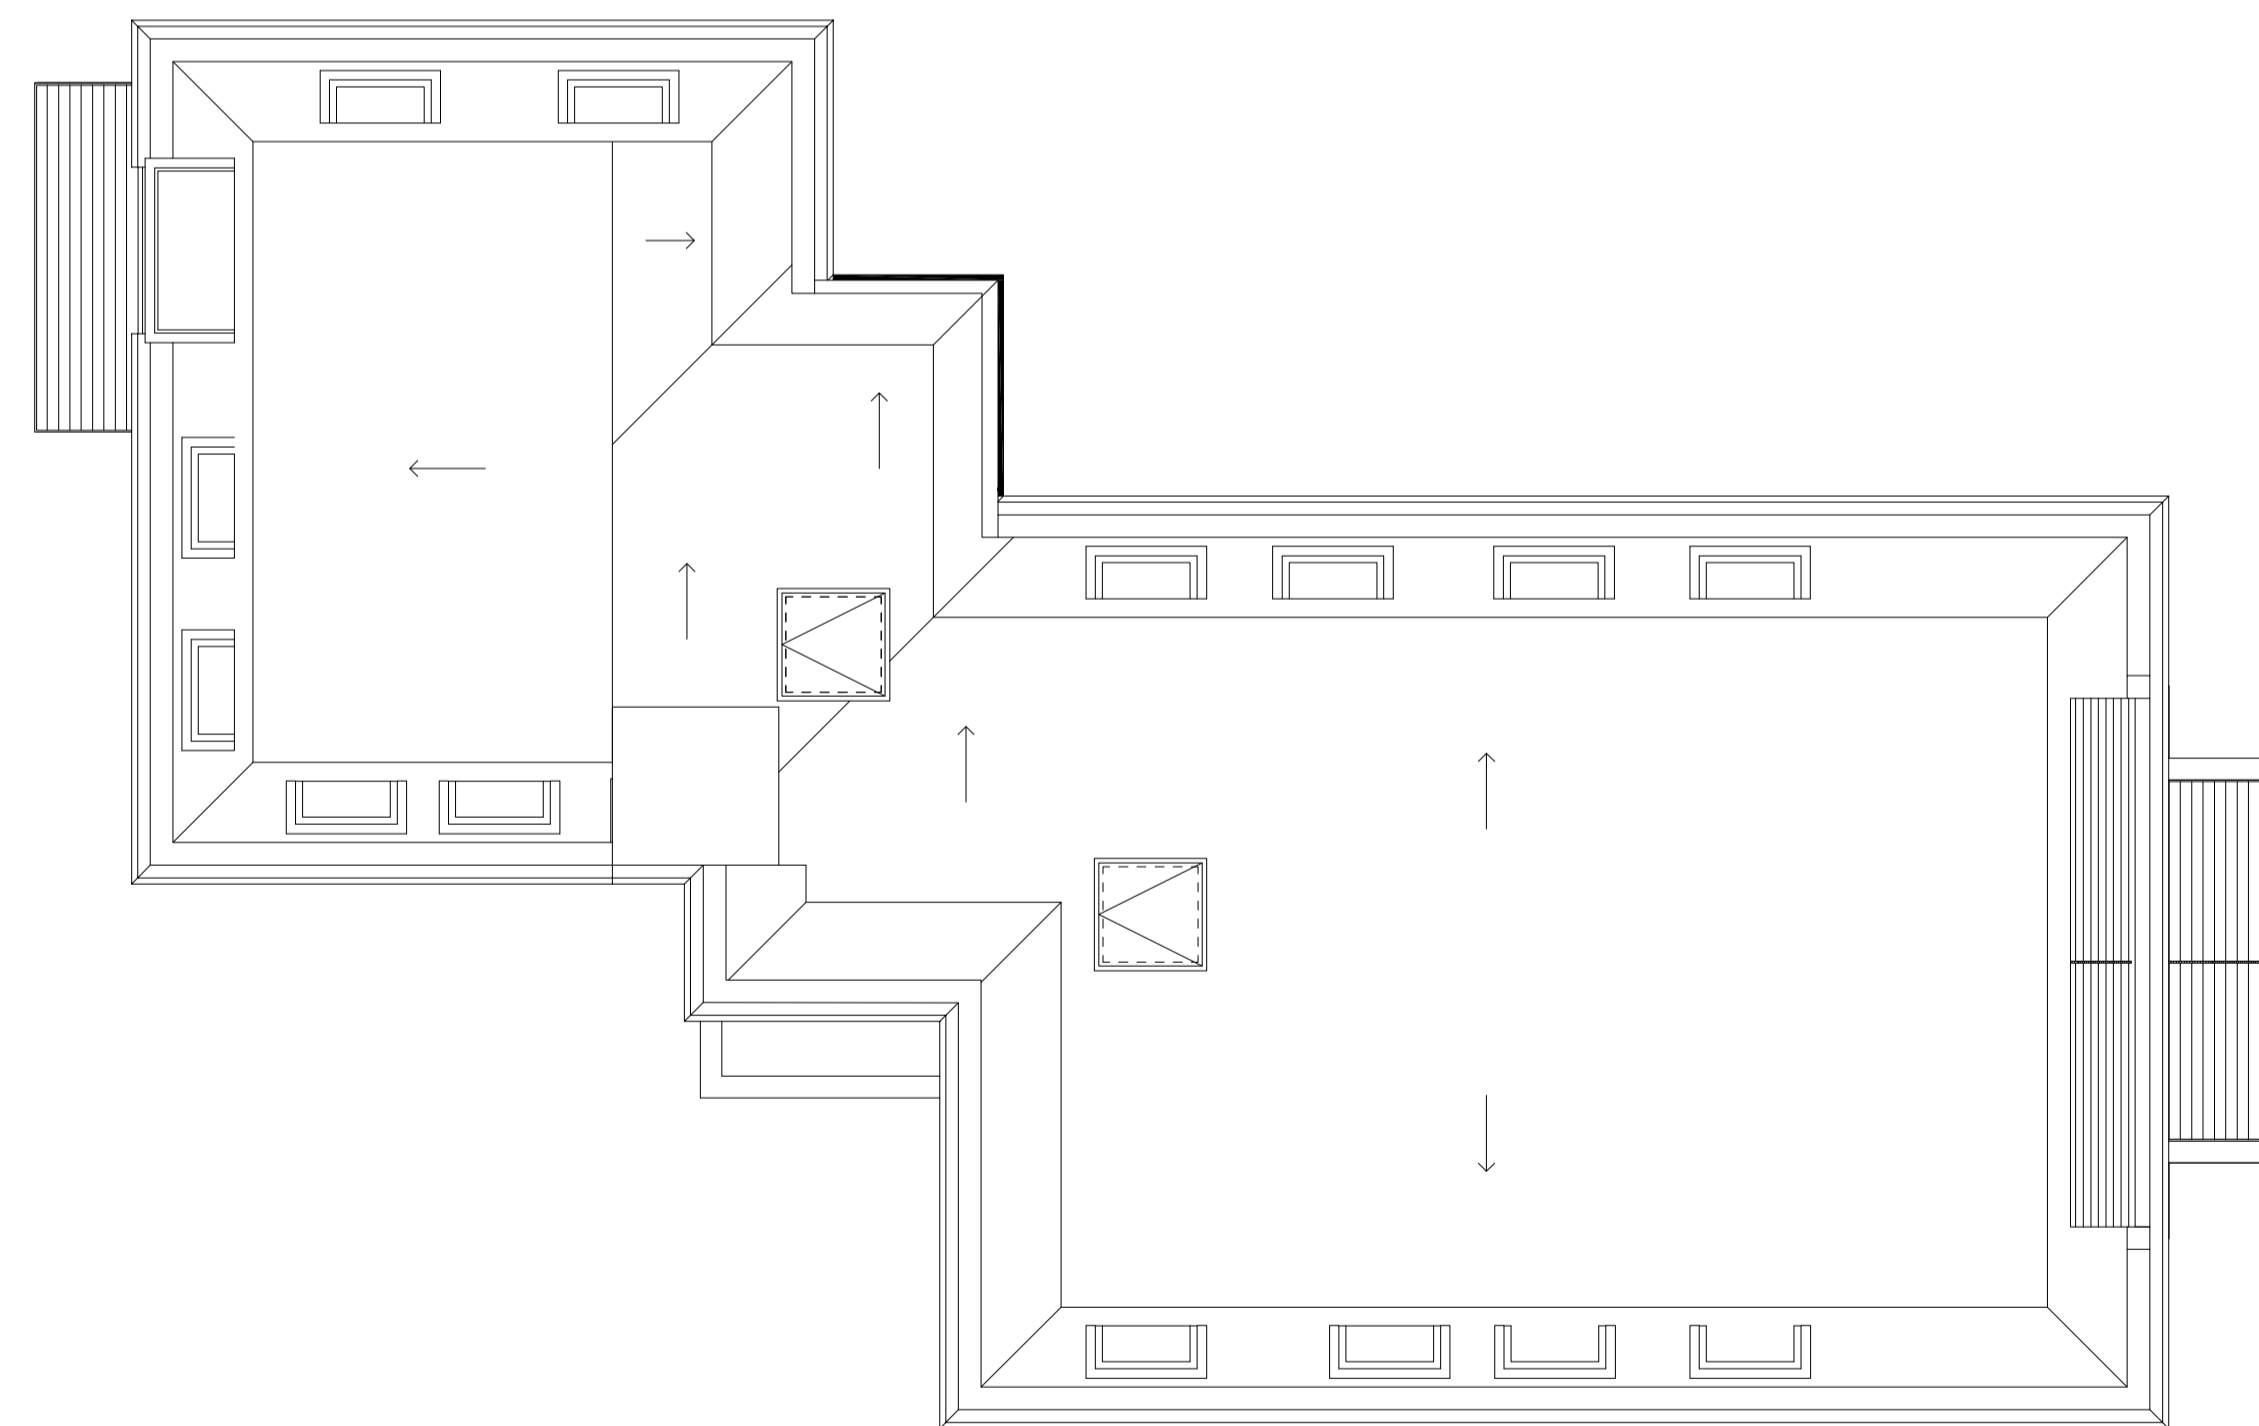

Roof Plan
1.100 @ A1

| Rev | Description | Date |
|-------|----------------|----------|
| REV C | PLANNING ISSUE | 05.12.23 |
| REV B | CLIENT ISSUE | 26.11.23 |
| REV A | CLIENT ISSUE | 20.11.23 |

Client
Weldin Builders Ltd

Job title
Friars Garth
Epsom
Surrey

Drawing title
Existing Planning approved
plans

PRA
philiproyarchitecture.com

| Scale | Date | Drawn |
|------------|-------|-------|
| 1.100 @ A1 | 11.23 | PR |

INFORMATION

| Drawing No | Revision |
|------------|----------|
| 0157-P-003 | REV - C |