

DO NOT SCALE from this drawing  
Contractors must verify all dimensions  
on site before setting out, commencing  
work, or making any shop drawings.



Front Elevation (AA)  
1.100 @ A1



Rear Elevation (BB)  
1.100 @ A1




Side Elevation (CC)  
1.100 @ A1



Street Scene  
1.200 @ A1



Side Flank Elevation (DD)  
1.100 @ A1

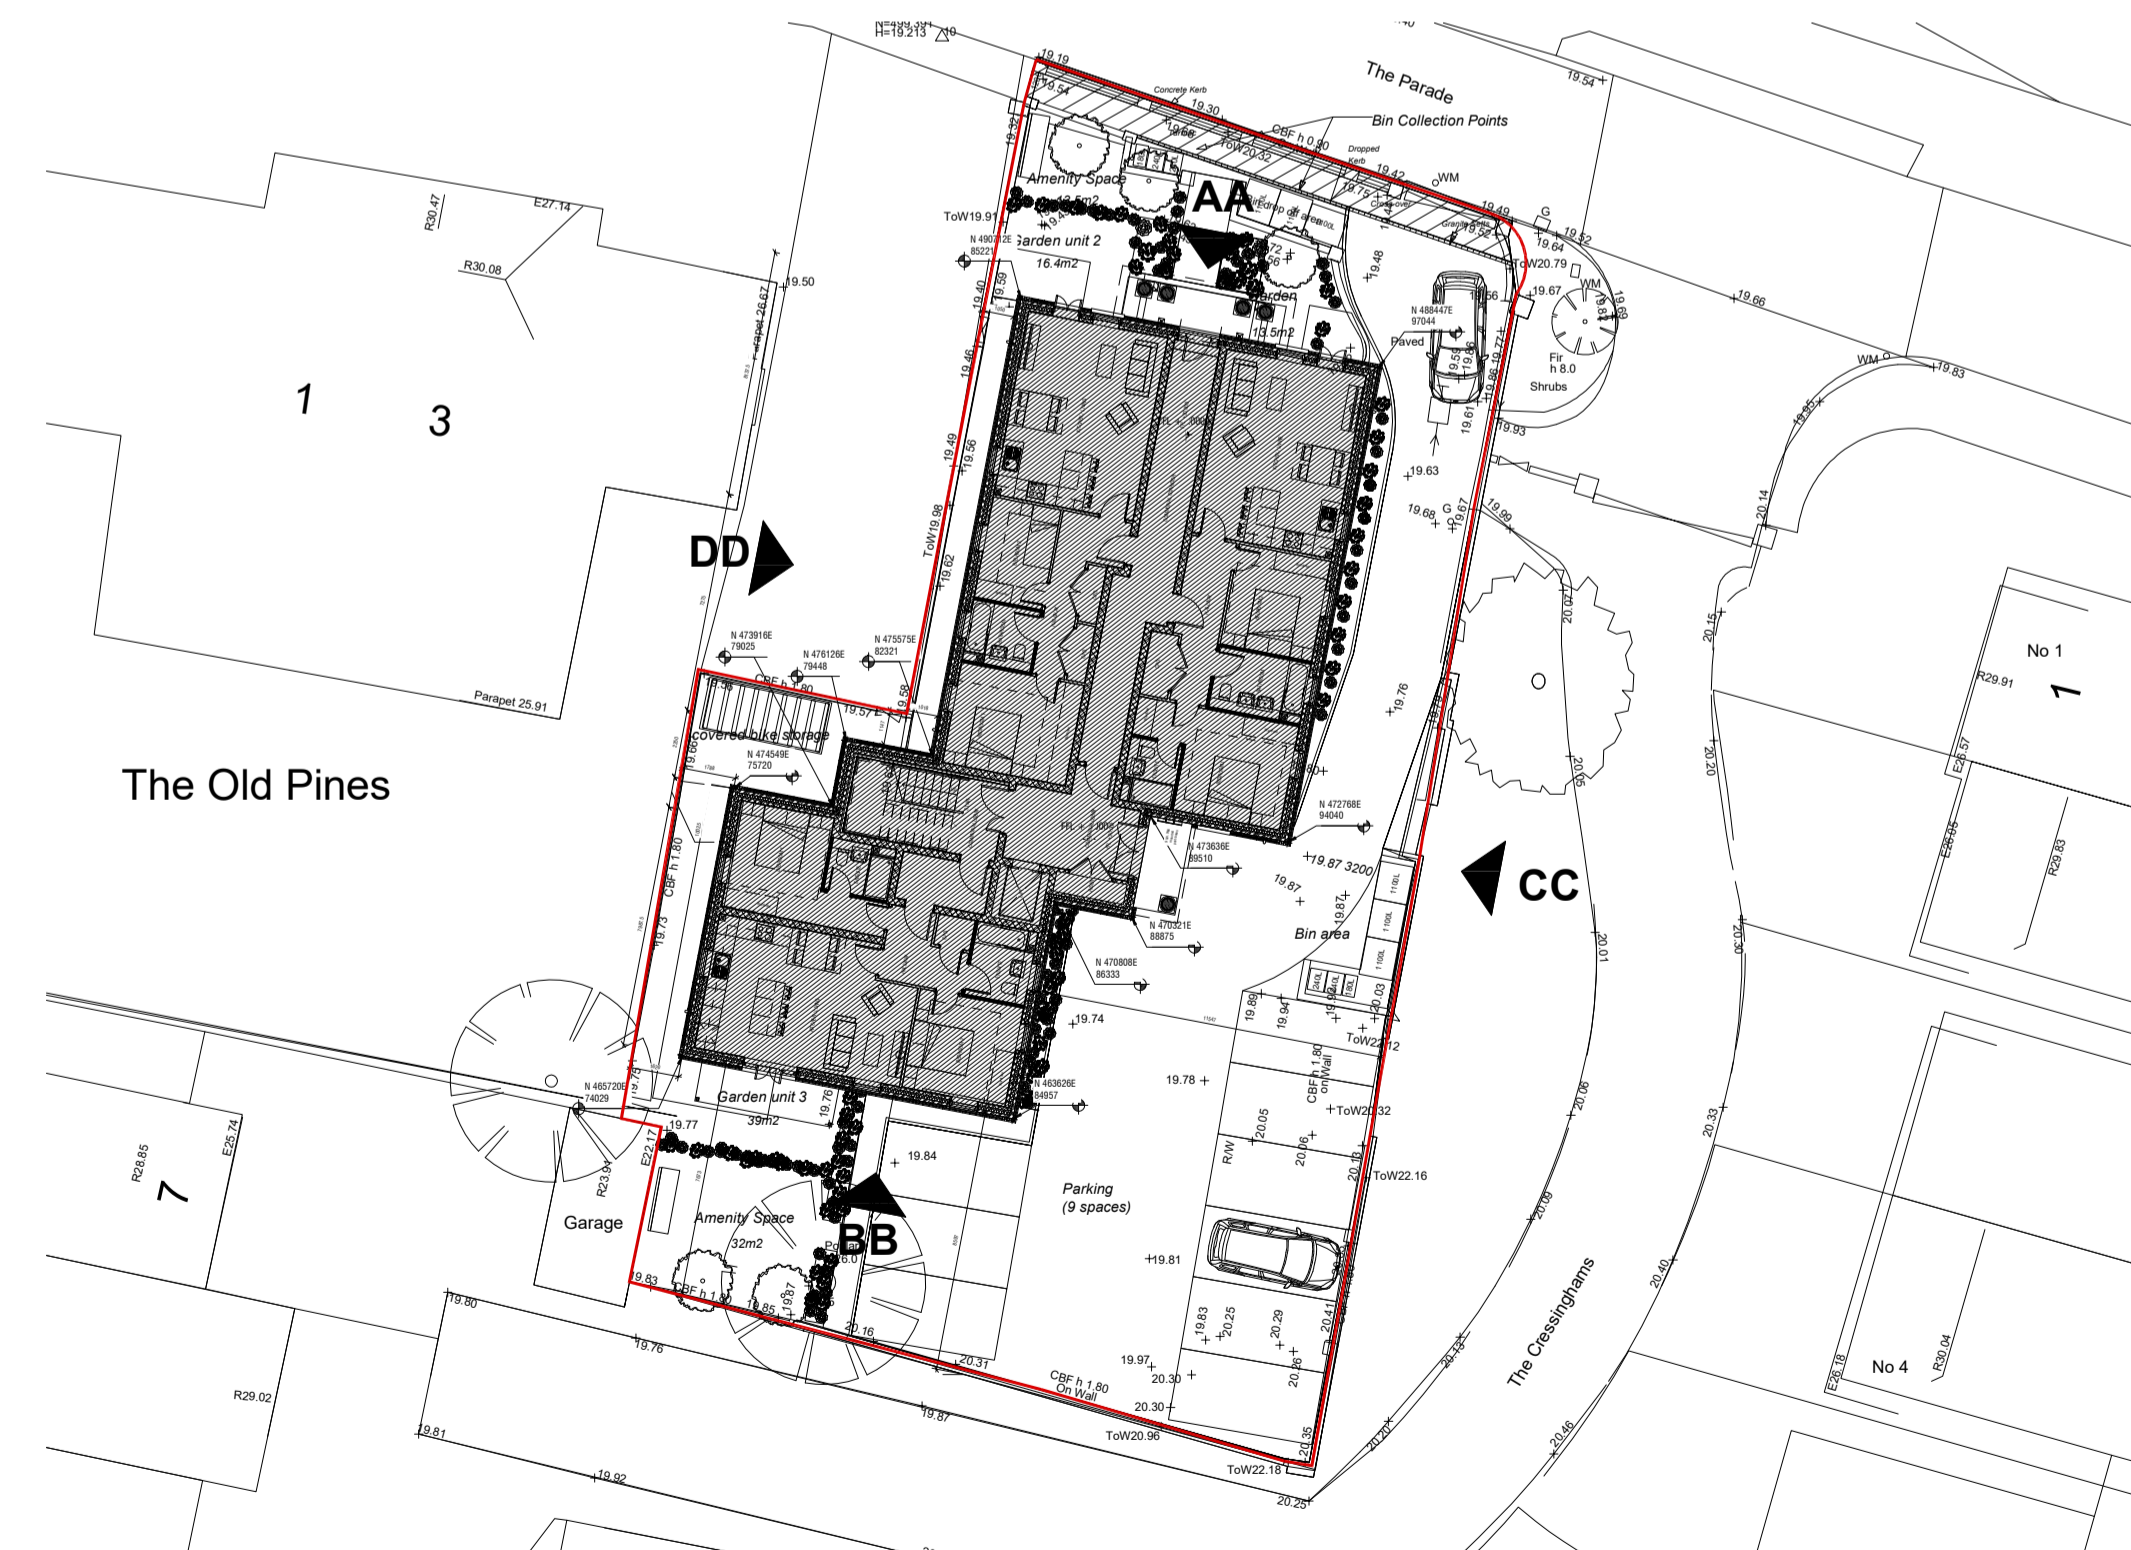

Rev	Description	Date
REV C	PLANNING ISSUE	05.12.23
REV B	CLIENT ISSUE	26.11.23
REV A	CLIENT ISSUE	20.11.23

Client  
Weldin Builders Ltd

Job title  
Friars Garth  
Epsom  
Surrey

Drawing title  
Proposed Elevations

PRA  
philiproyarchitecture.com

Scale	Date	Drawn
Varies @ A1	11.23	PR

INFORMATION

Drawing No	REV
0157-P-007	REV - C

