




DO NOT SCALE from this drawing
Contractors must verify all dimensions on site before setting out, commencing work, or making any shop drawings.

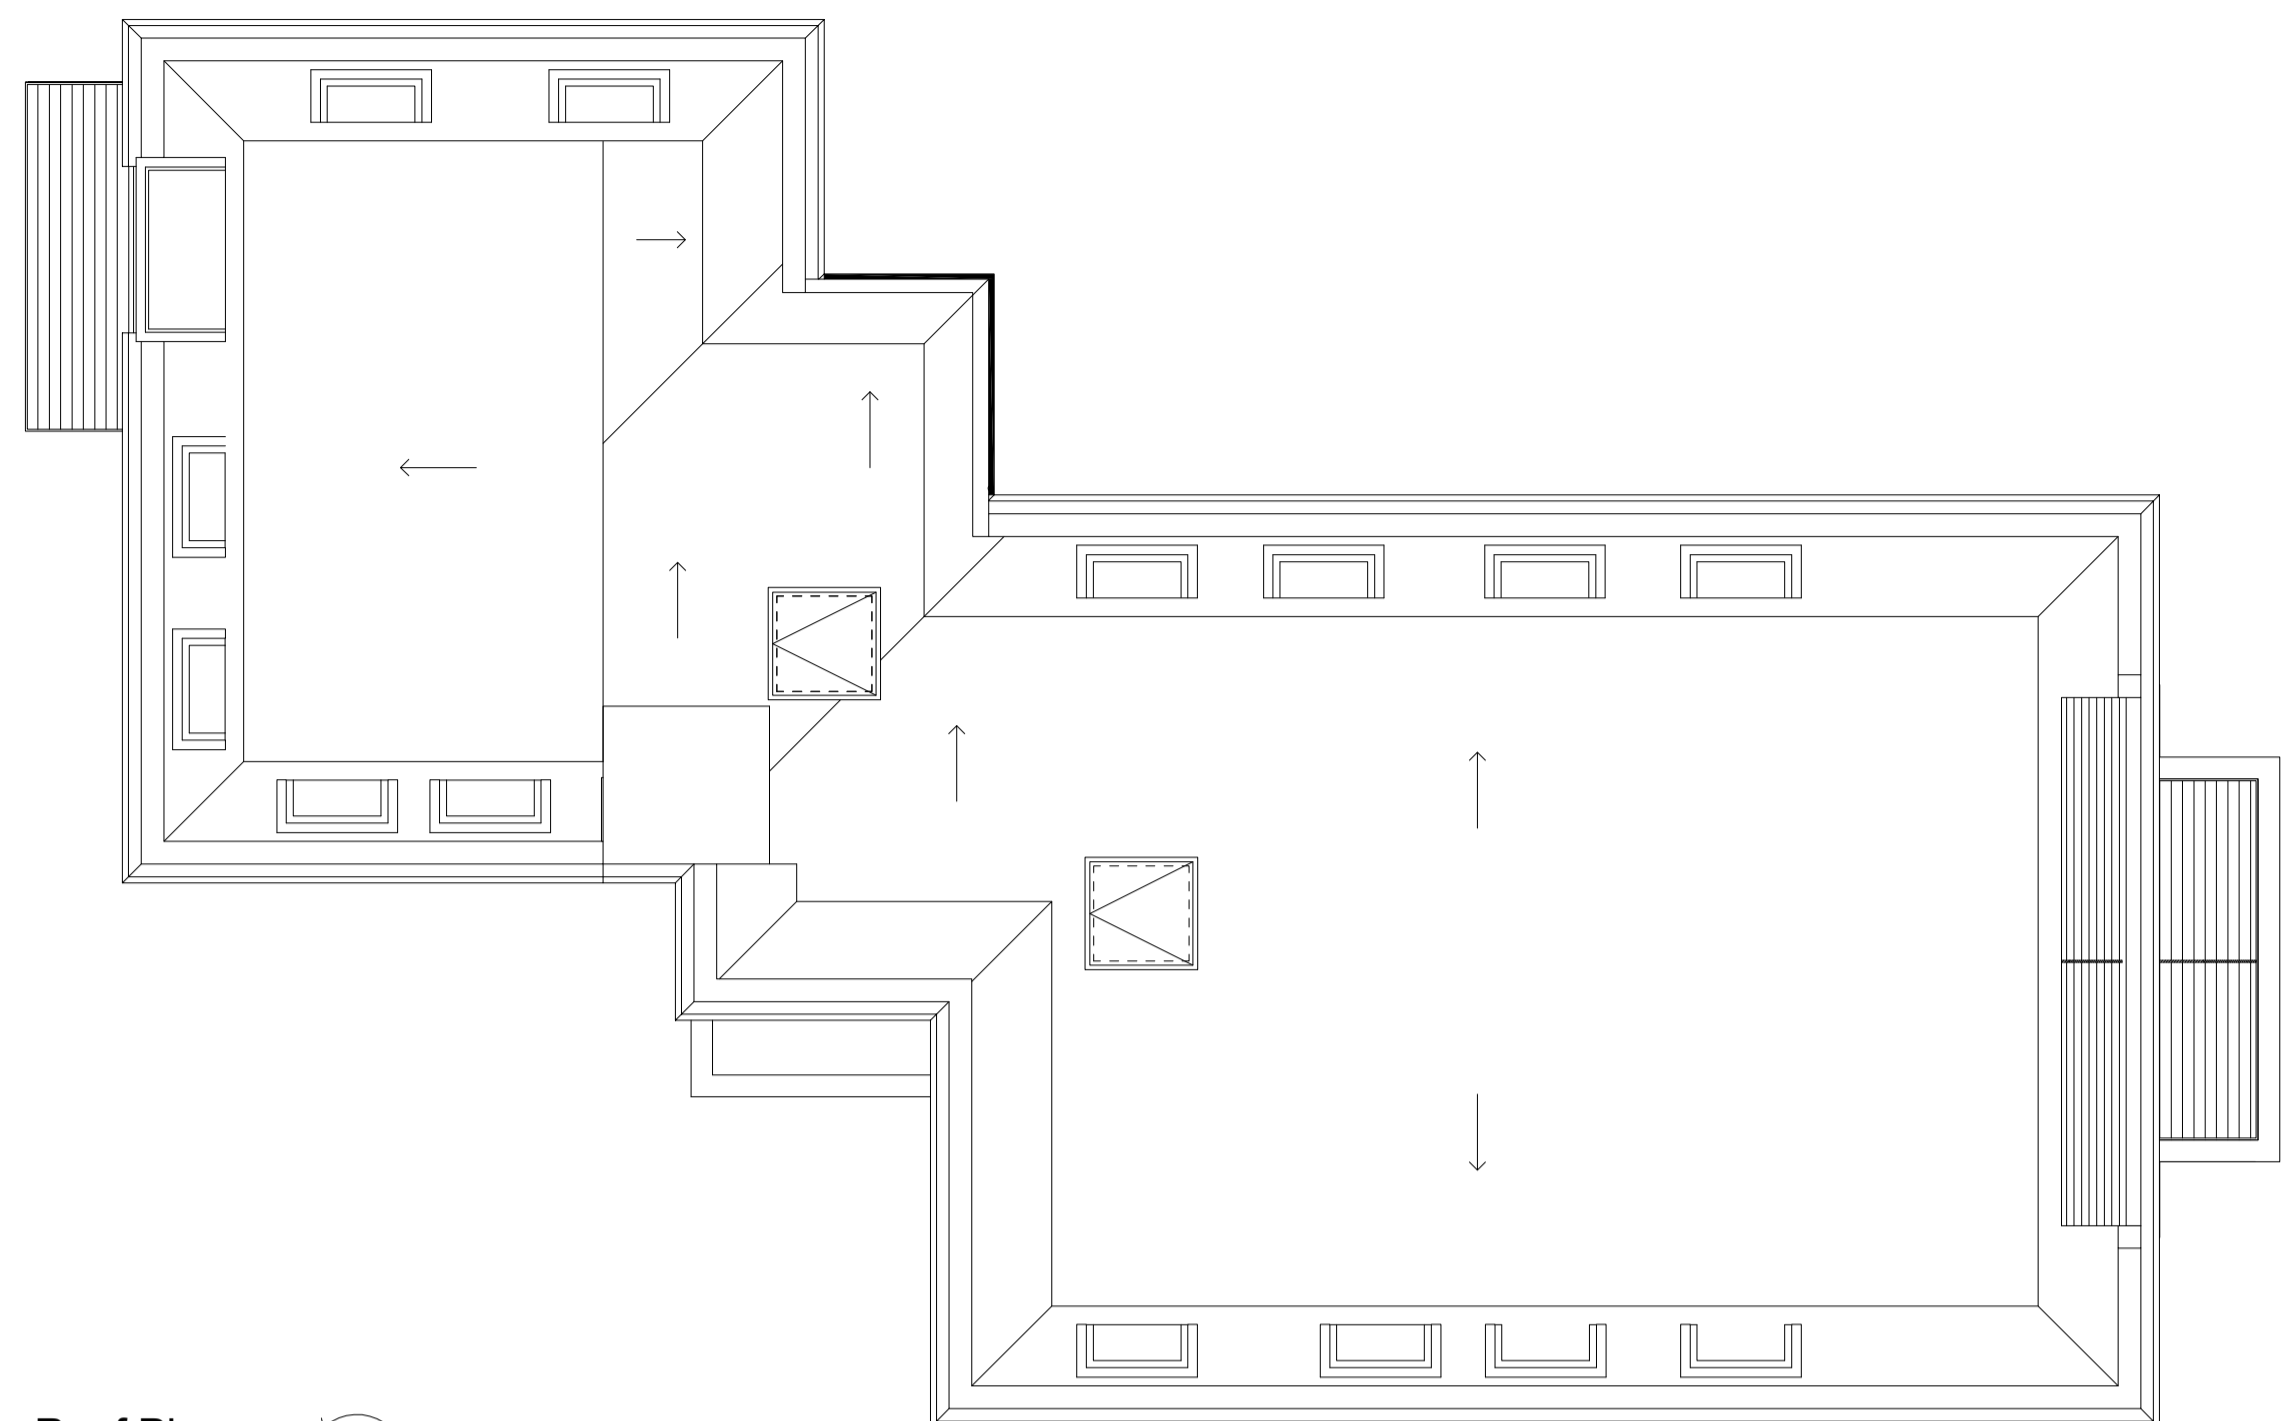

Roof Plan
1.100 @ A1

 

Roof Plan in Context
(OS Map)
1.200 @ A1

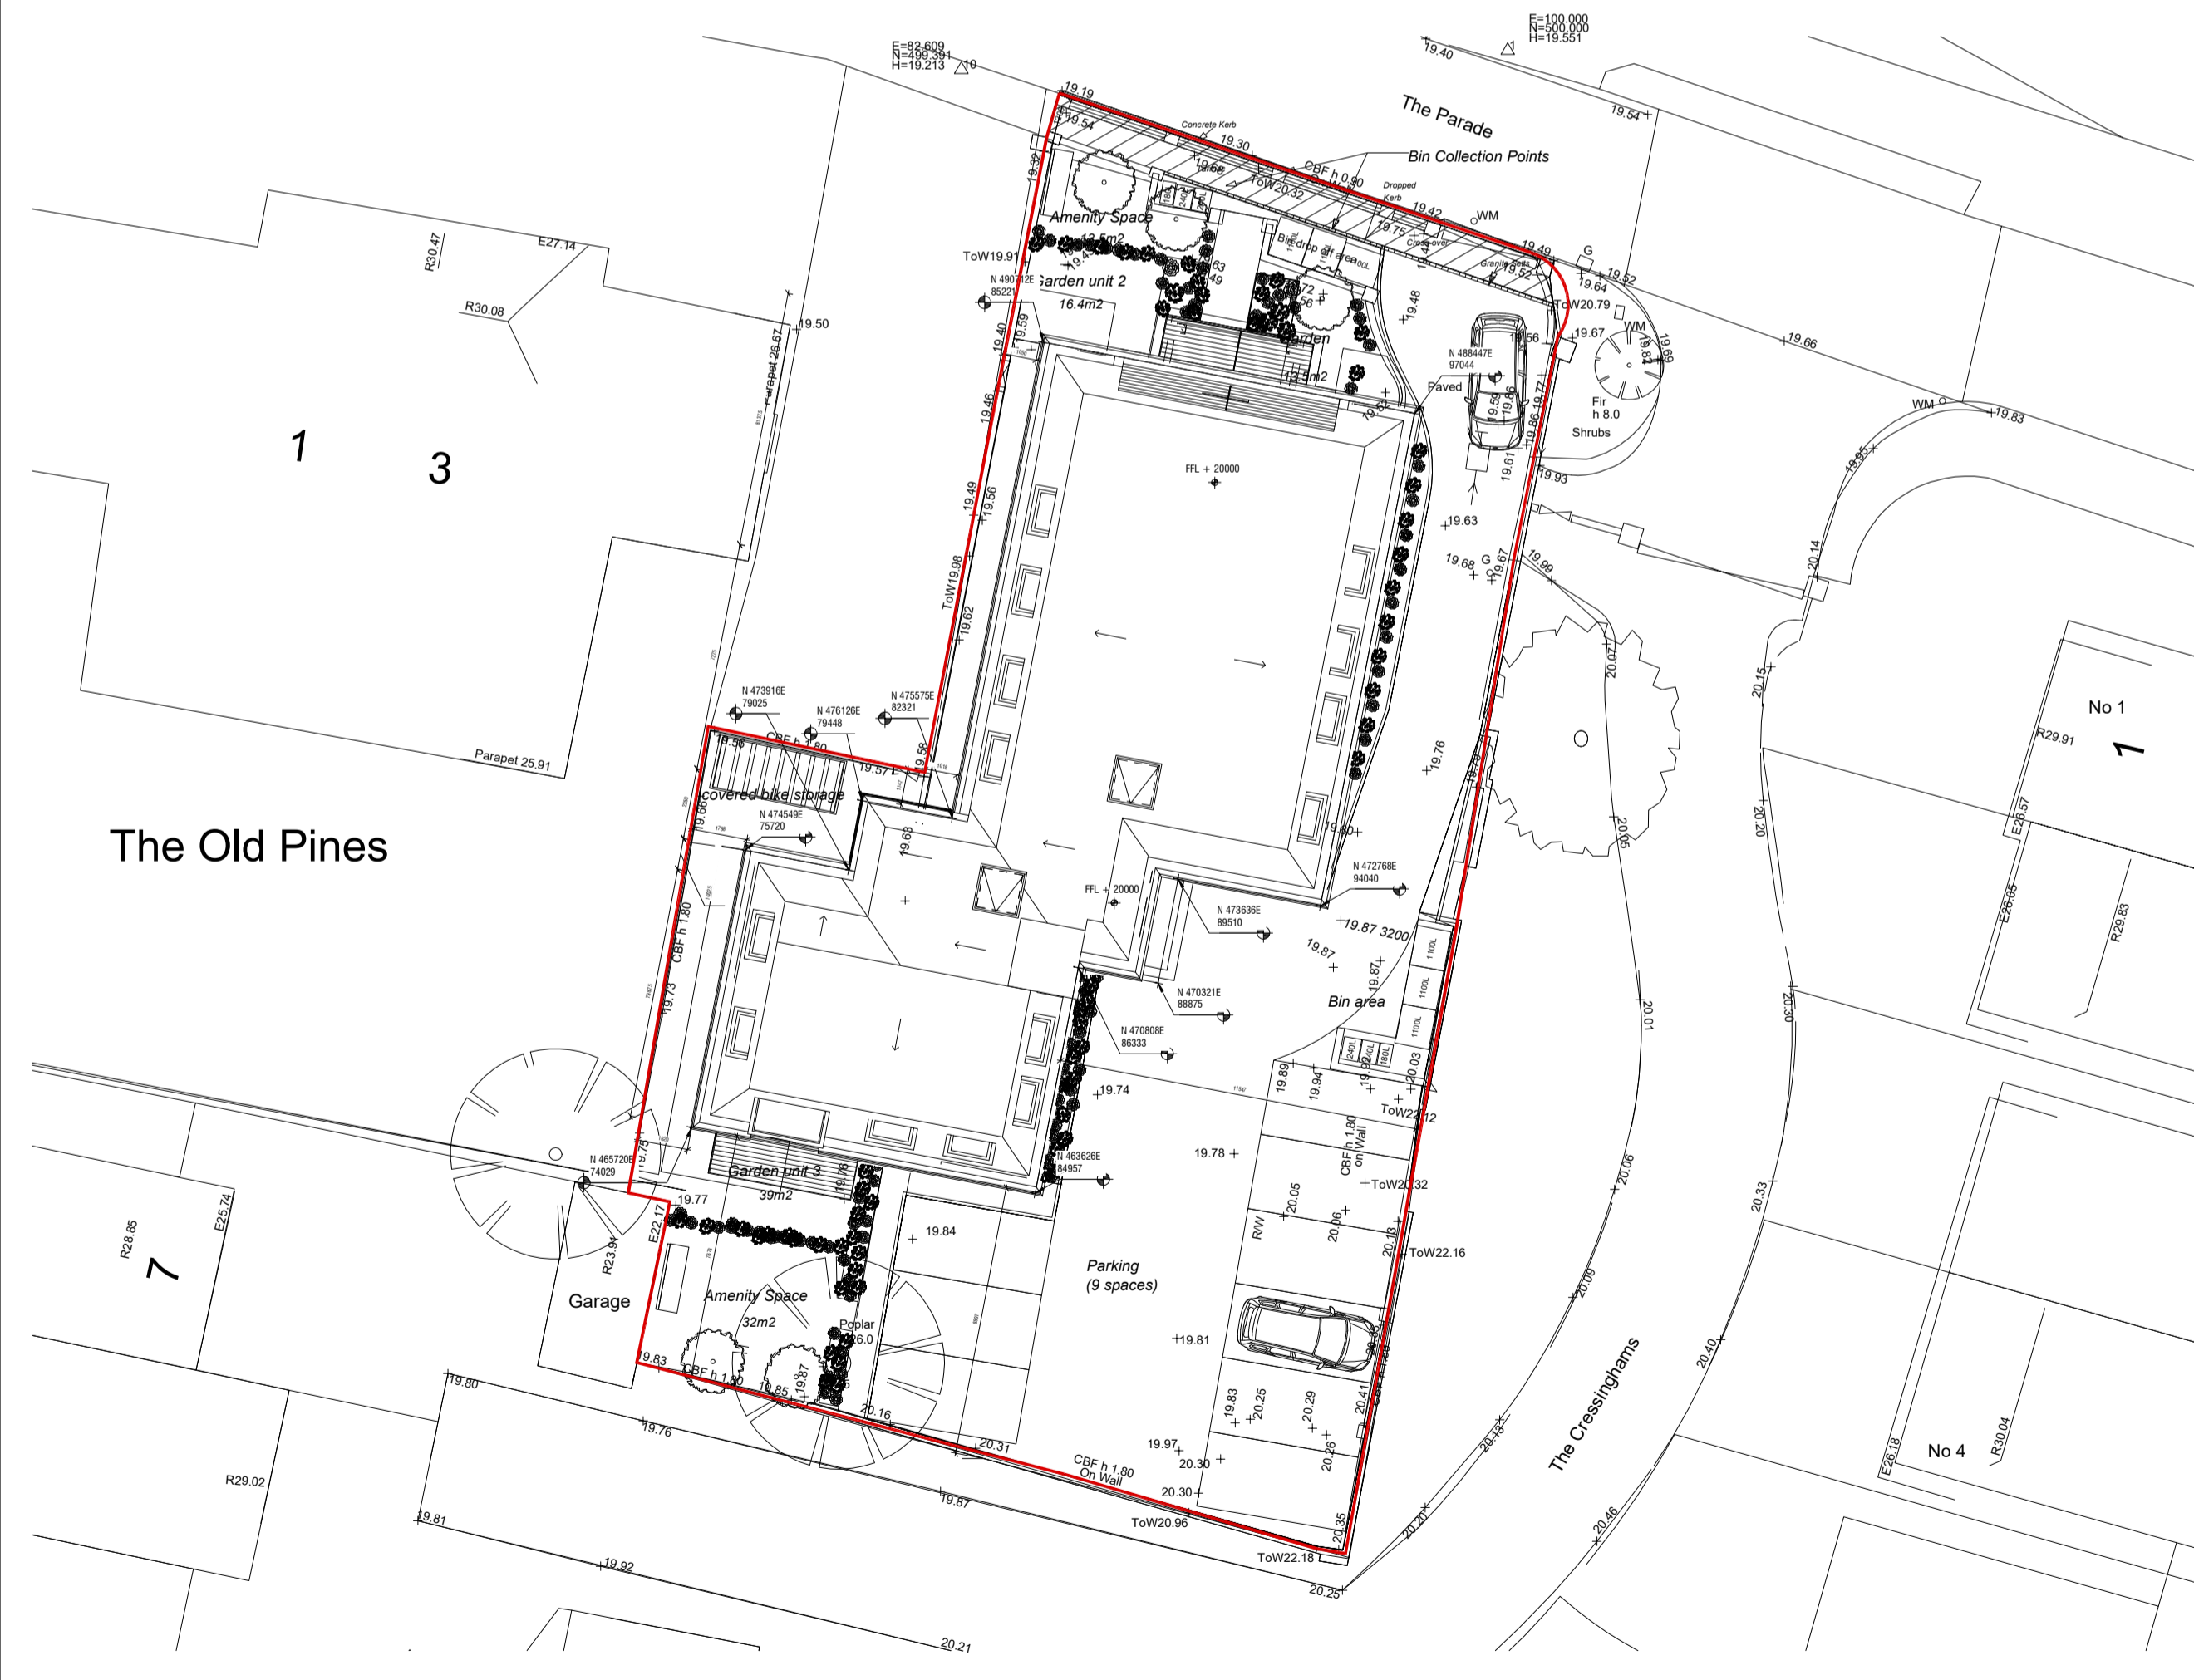

Roof Plan in Context
(Topo)
1.200 @ A1

Rev	Description	Date
REV C	PLANNING ISSUE	05.12.23
REV B	CLIENT ISSUE	26.11.23
REV A	CLIENT ISSUE	20.11.23

Client
Weldin Builders Ltd

Job title
Friars Garth
Epsom
Surrey

Drawing title
Proposed plans

PRA
philiproyarchitecture.com

Scale	Date	Drawn
1.100 @ A1	11.23	PR

INFORMATION

Drawing No	REV
0157-P-006	REV - C