



**EXISTING FRONT ELEVATION A**  
SCALE - 1:100

0m 1m 2m 3m 4m 5m 6m 7m 8m 9m 10m 11m 12m 13m 14m 15m




**LOCATION PLAN - 1:500**

0m 5m 15m 40m



**PROPOSED FRONT ELEVATION A**  
SCALE - 1:100

0m 1m 2m 3m 4m 5m 6m 7m 8m 9m 10m 11m 12m 13m 14m 15m

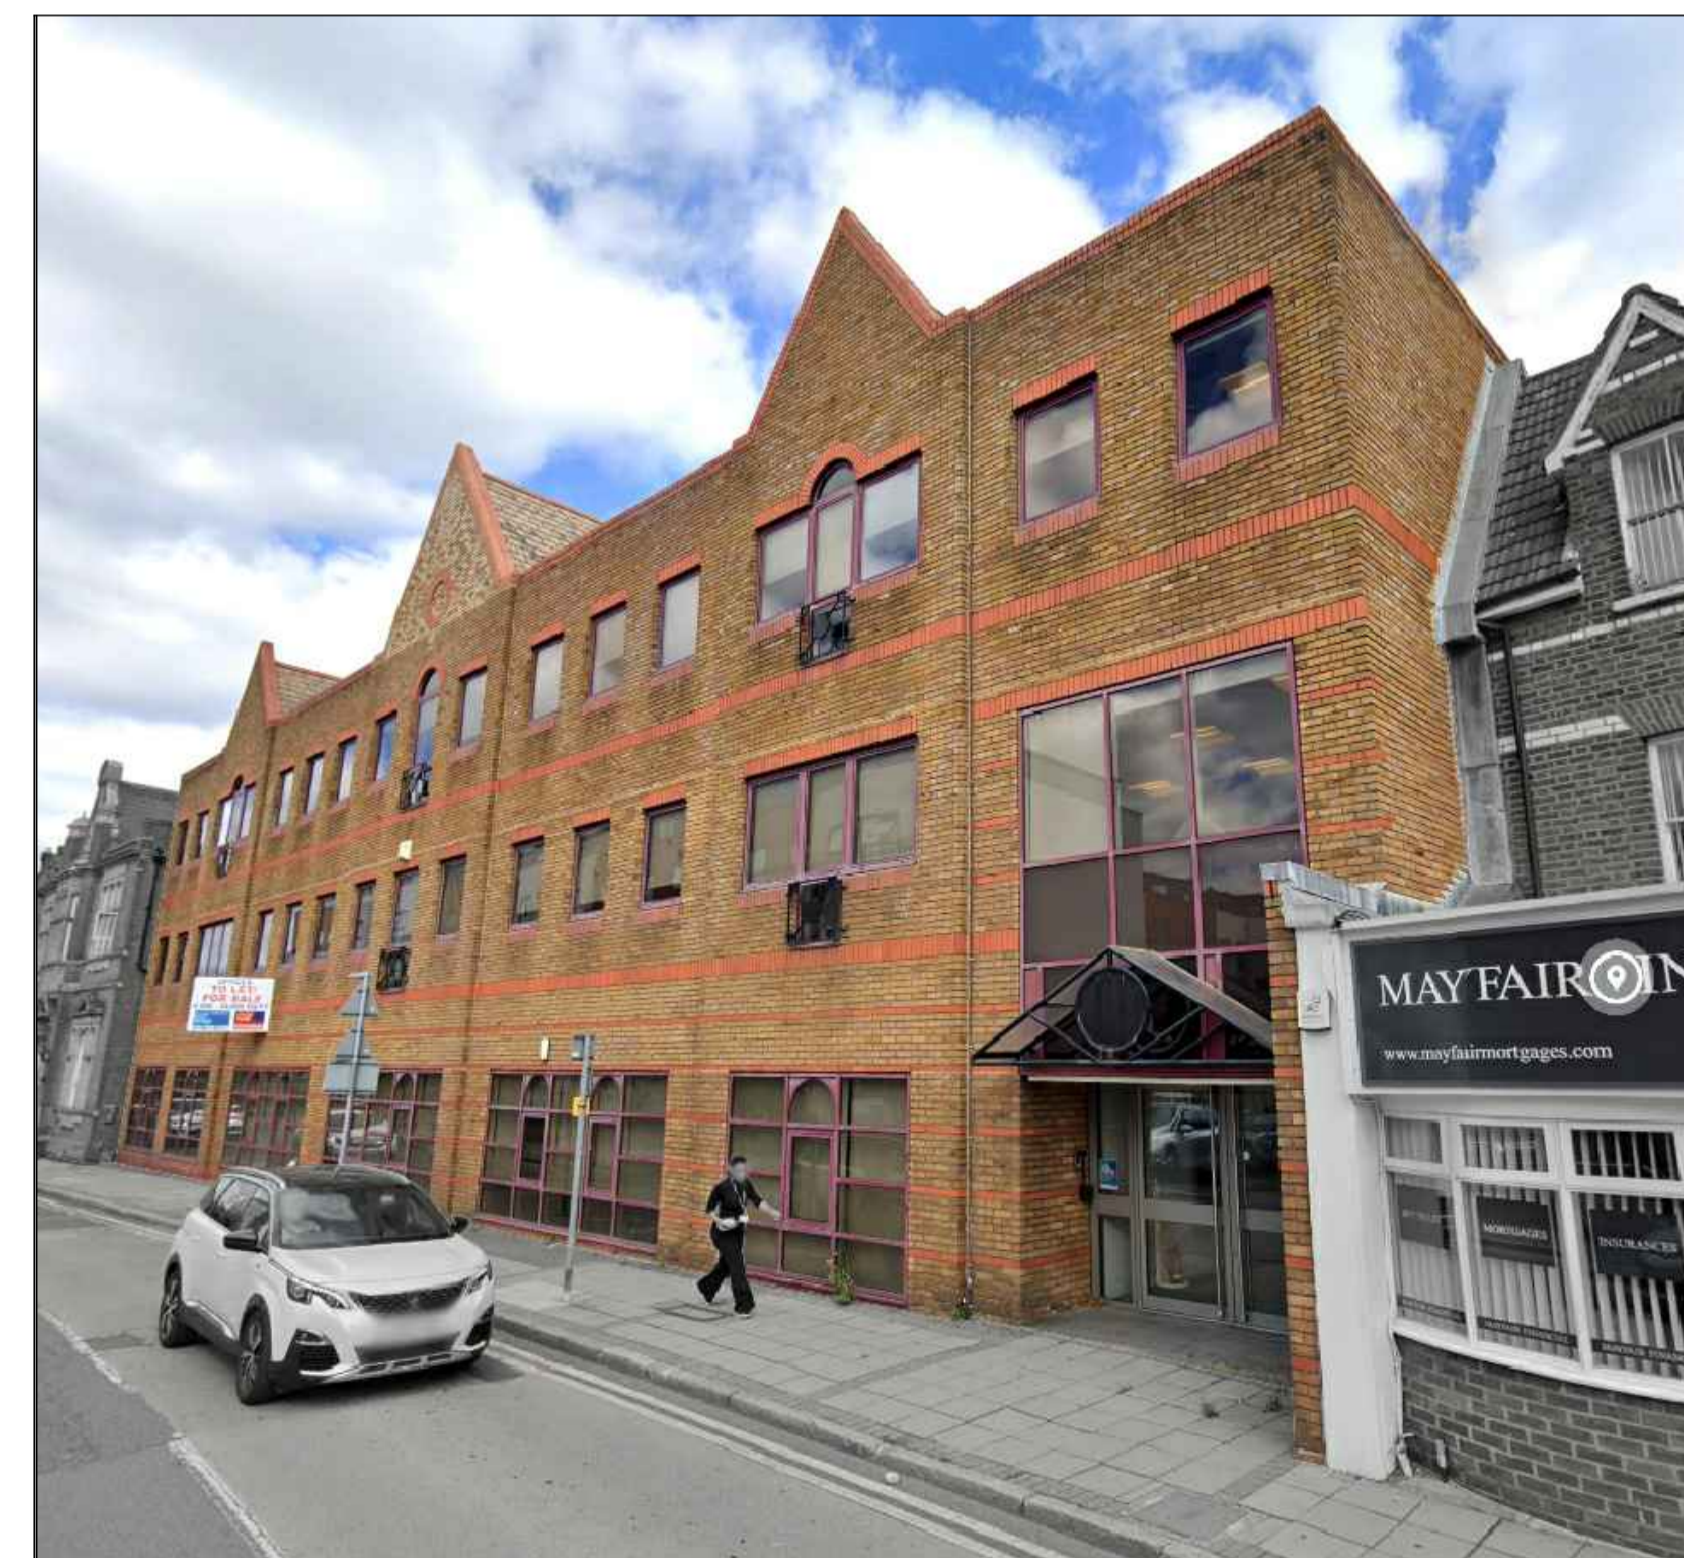

**EXISTING IMAGE - FRONT ELEVATION**

A	Design Update	JW/SW	29/01/202
-	Drawing first produced	JW/SW	07/03/2023
REV	DESCRIPTION	BY	DATE

**DRAWING STATUS**  
**CONTRACT**

**UCA Epsom Wells Building**

Address:  
3-13 Church Street  
Epsom  
KT17 4RH

Project Number	Ref	Floor	Detail	Rev
32291-1	01	00	ELEV 1	A

Drawing Title  
**PLANNING FRONT ELEVATION**  
Produced by  
AJH  
Scale  
1:100@A1  
Date Created  
22/01/2024

**MARIS INTERIORS**  
The Marquis Building  
45 Southwark Street  
London SE1 0HR  
020 7802 1886  
hello@maris.co.uk  
maris.co.uk

