

This drawing is the copyright of C W Johnson Limited and can only be reproduced with their written permission. All intellectual property rights are vested with C W Johnson Limited and cannot be used or reproduced without their written permission.

C W Johnson Limited shall have no liability to the Employer arising out of any unauthorized modification or amendment to, or any transmission, copy or use of the material, or any proprietary work contained therein, by the Employer, other project team member, or any other third party.



This drawing has been prepared for the stated 'Purpose of issue' and should not be used for any other purpose, and does not constitute or form part of any contract unless specifically annexed thereto in writing by C W Johnson Limited.

All dimensions are to be checked and verified on site prior to commencement and order of materials; and any discrepancies are to be reported to C W Johnson Limited. The scale provided is for guidance only and should not be relied upon for accurate measurements.


This drawing is to be read in conjunction with all other relevant drawings and specifications.

C W Johnson Limited are not appointed in the role of Principle Designer under the Construction (Design & Management) Regulations unless written confirmation has been provided as part of the fee agreement. The Employer should be aware that the Construction (Design & Management) Regulations may apply to their project and they should seek further professional advice. Guidance and information is also available from the Health and Safety Executive.


Do not scale © C W Johnson Limited

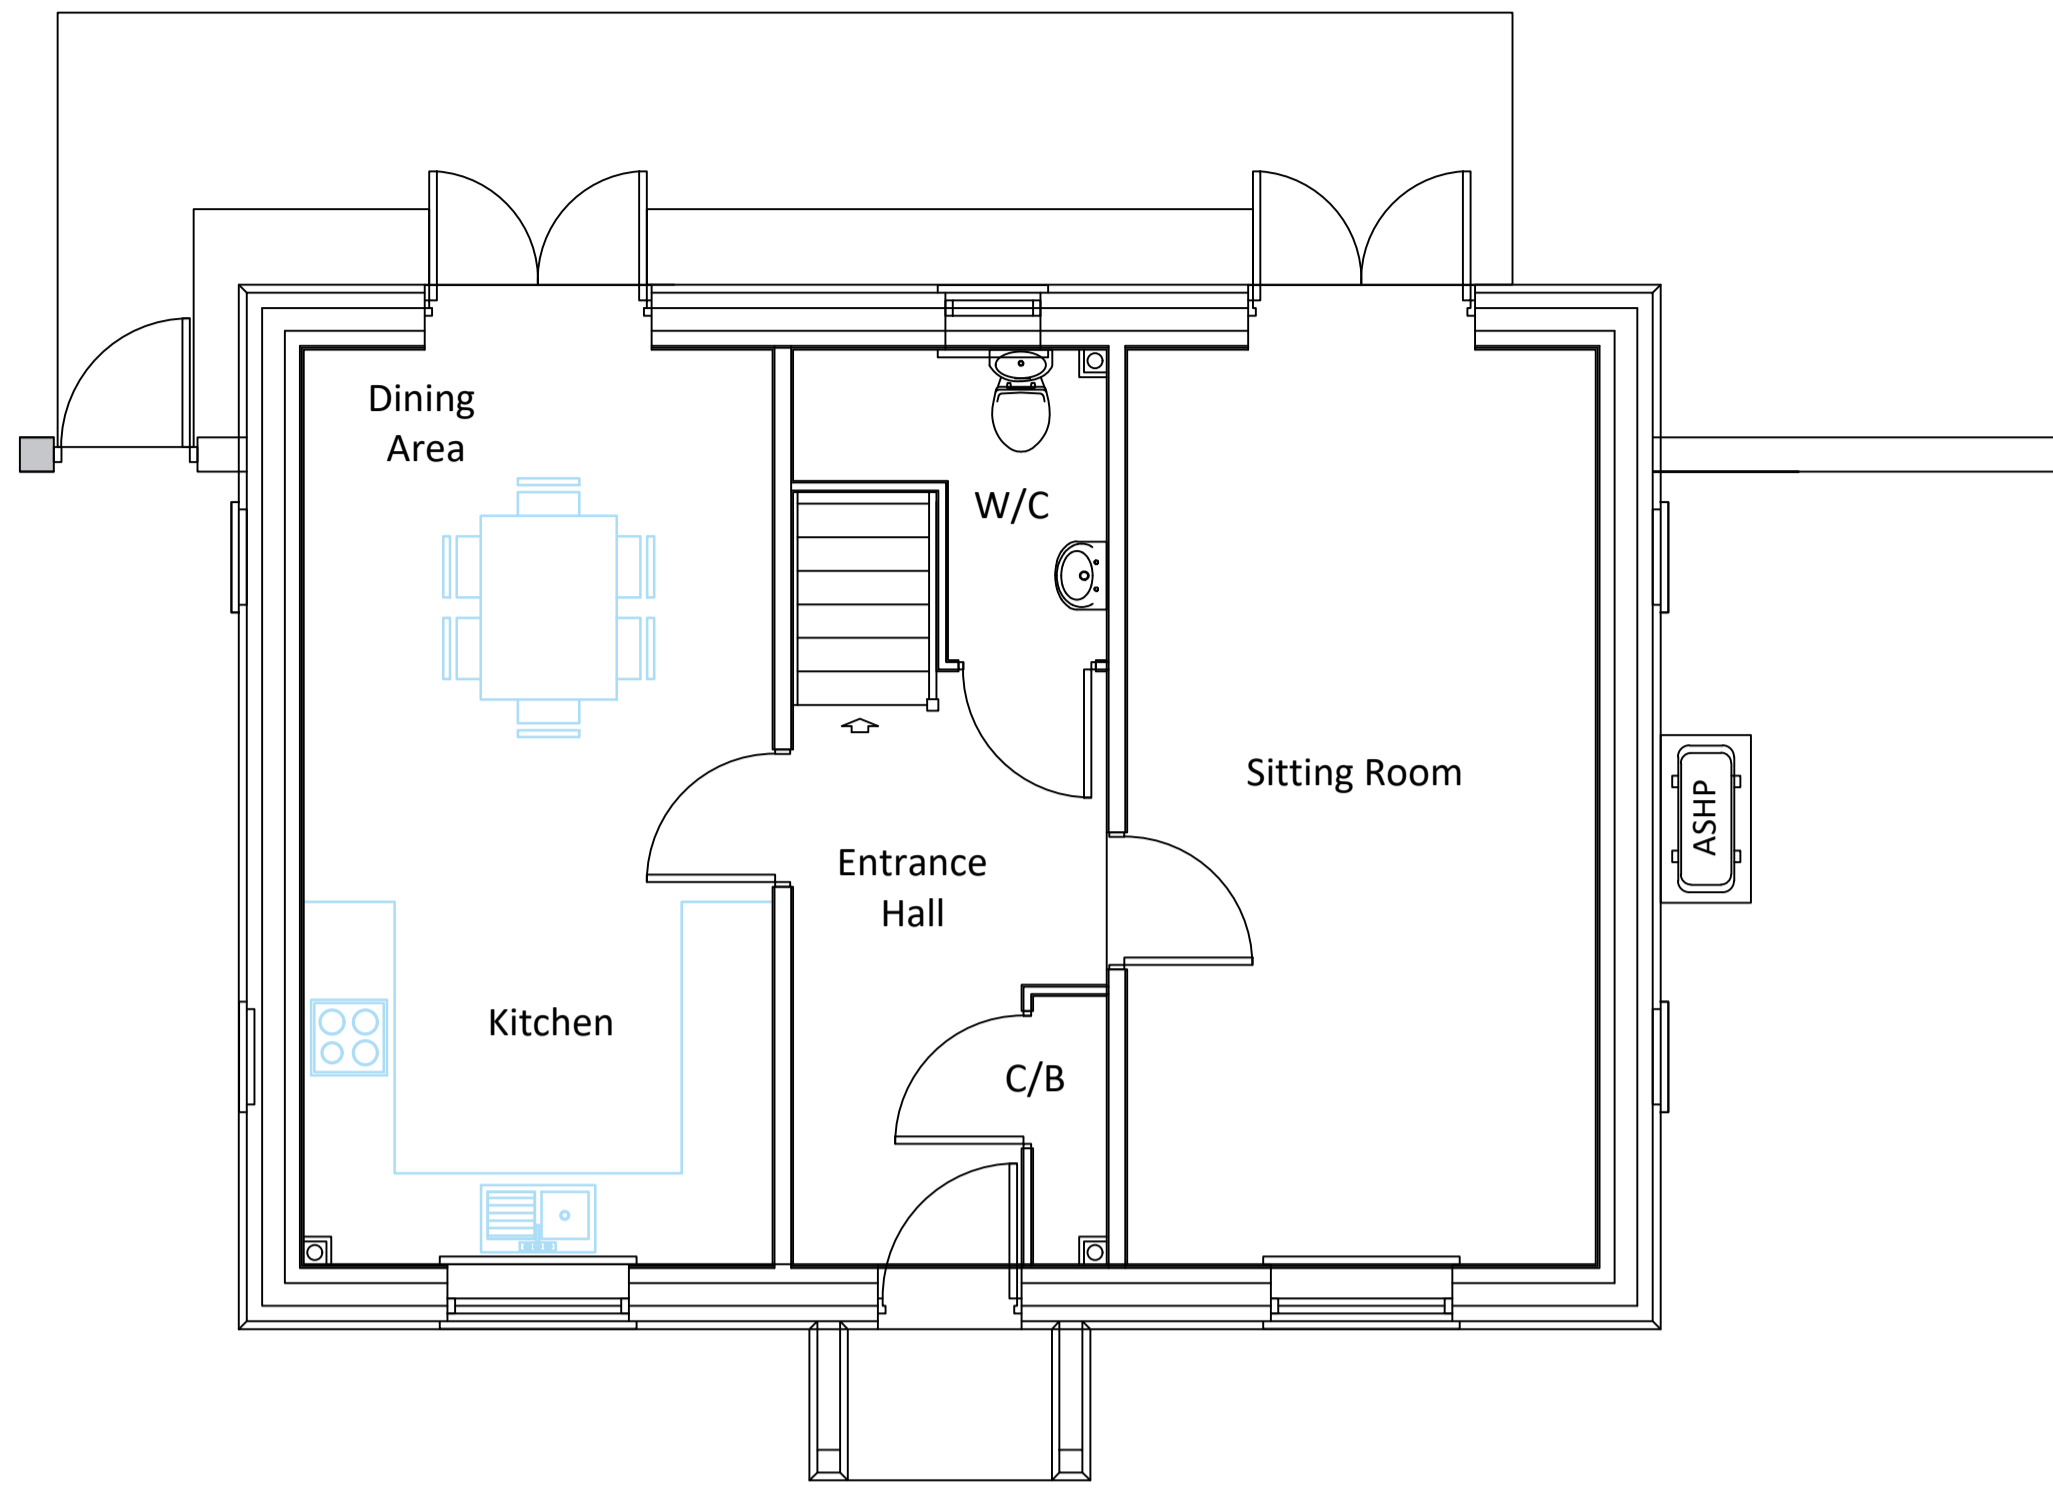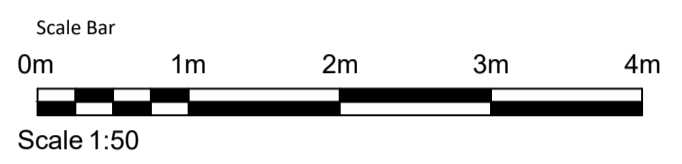


GROUND FLOOR LAYOUT PLAN

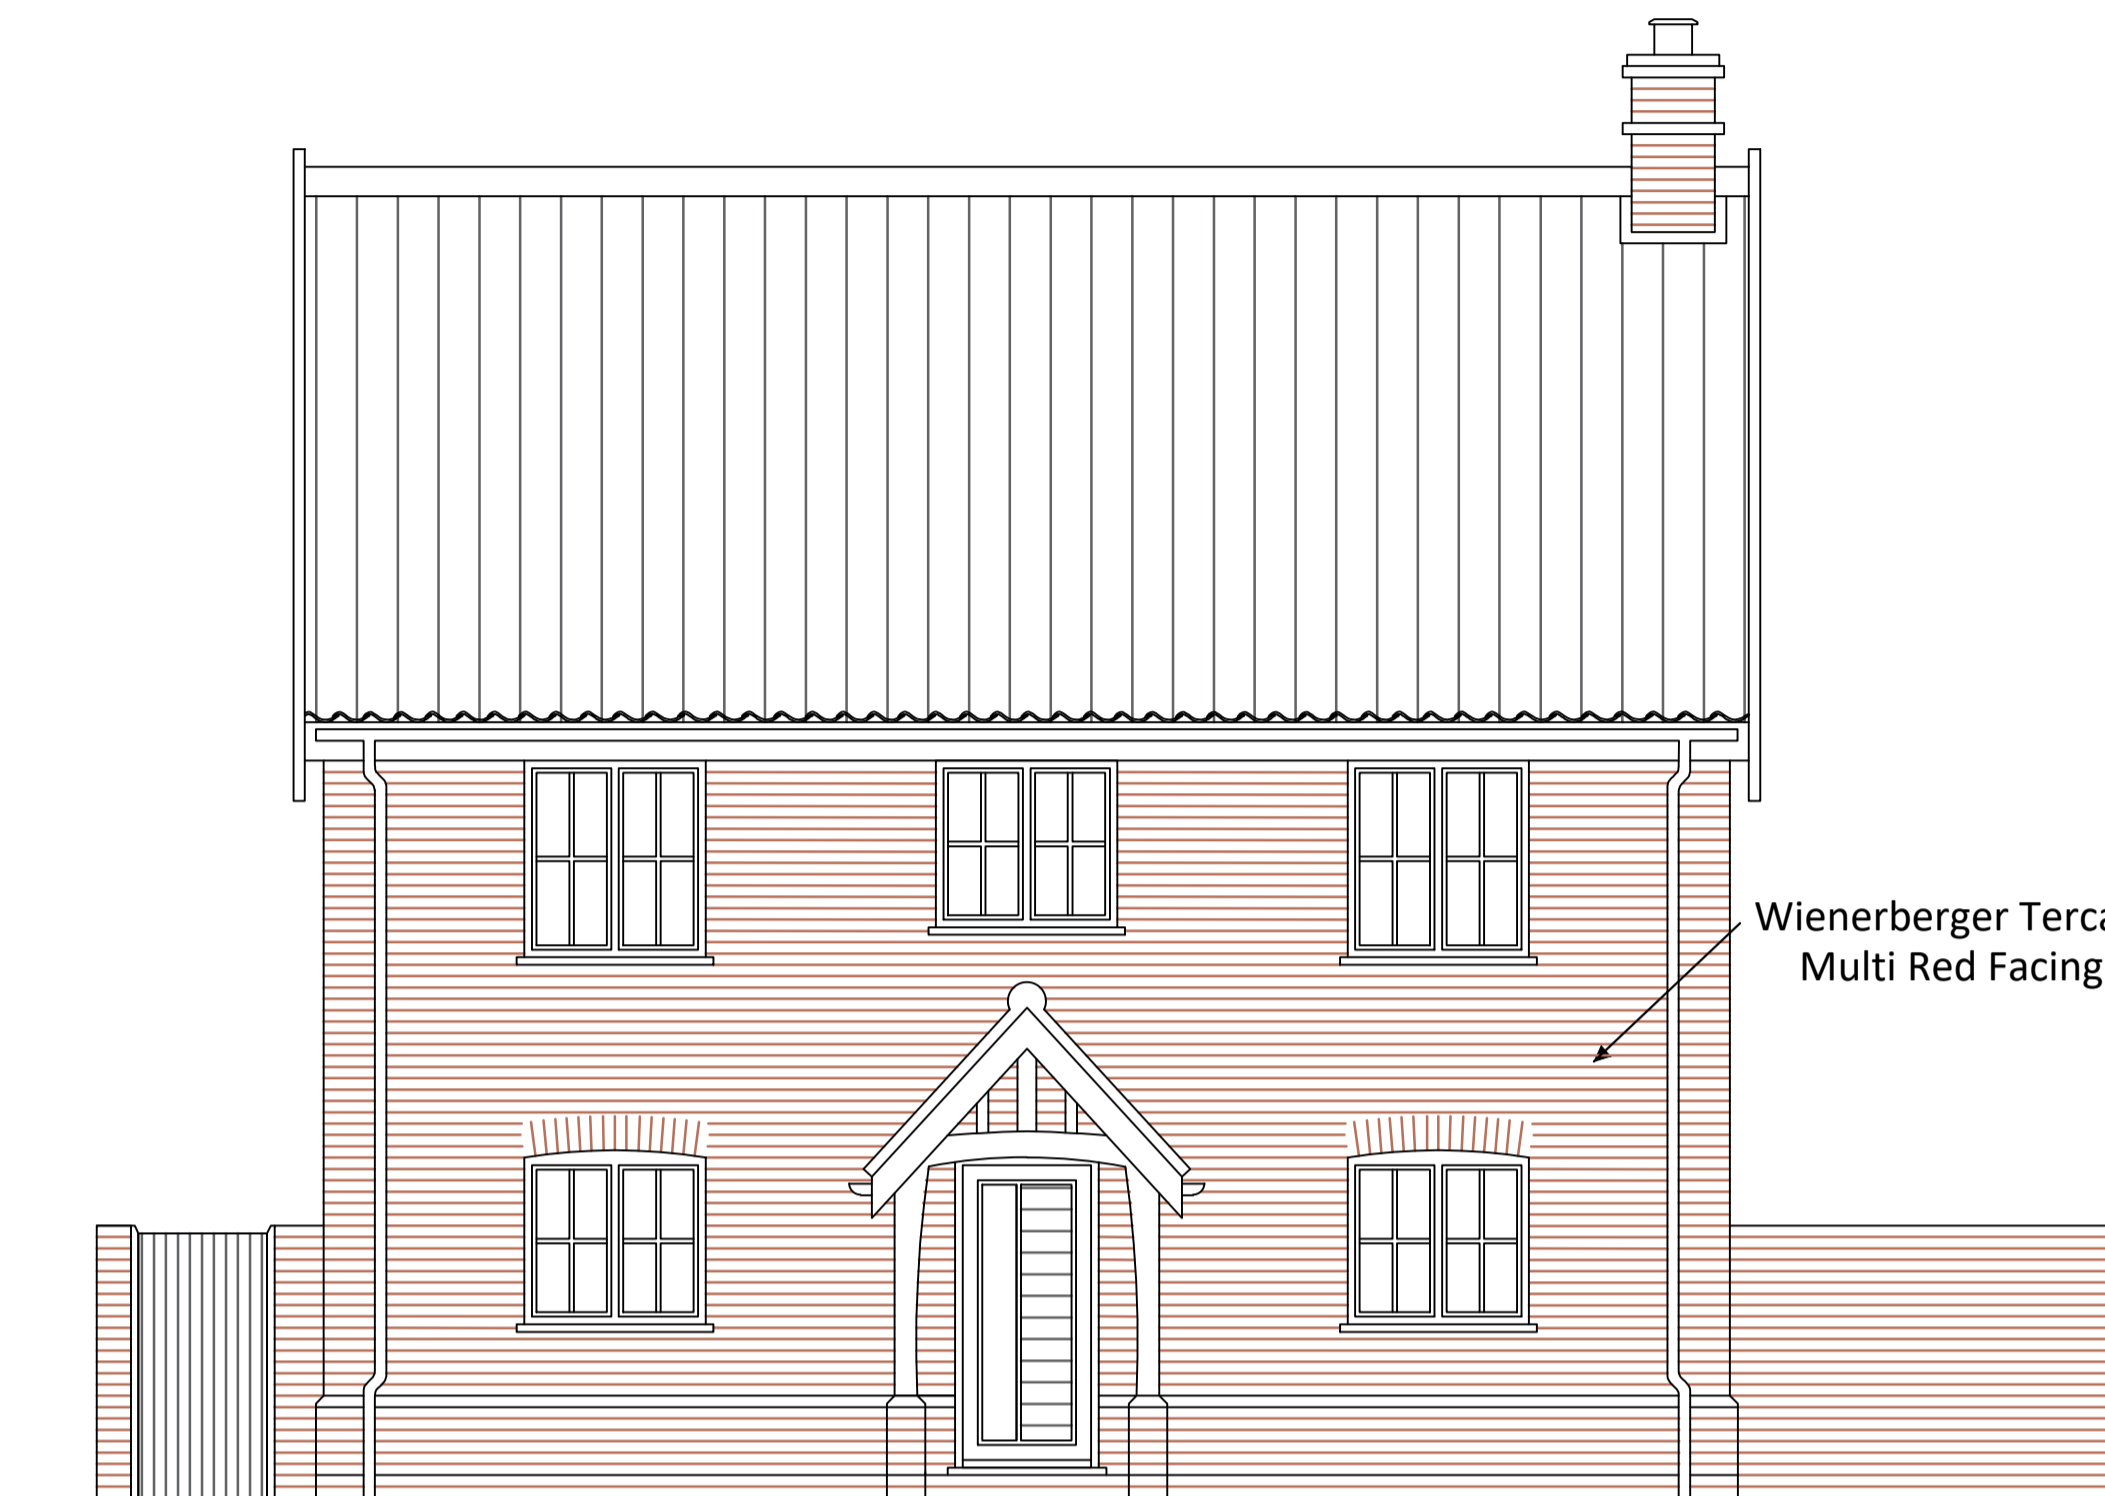


EAST ELEVATION

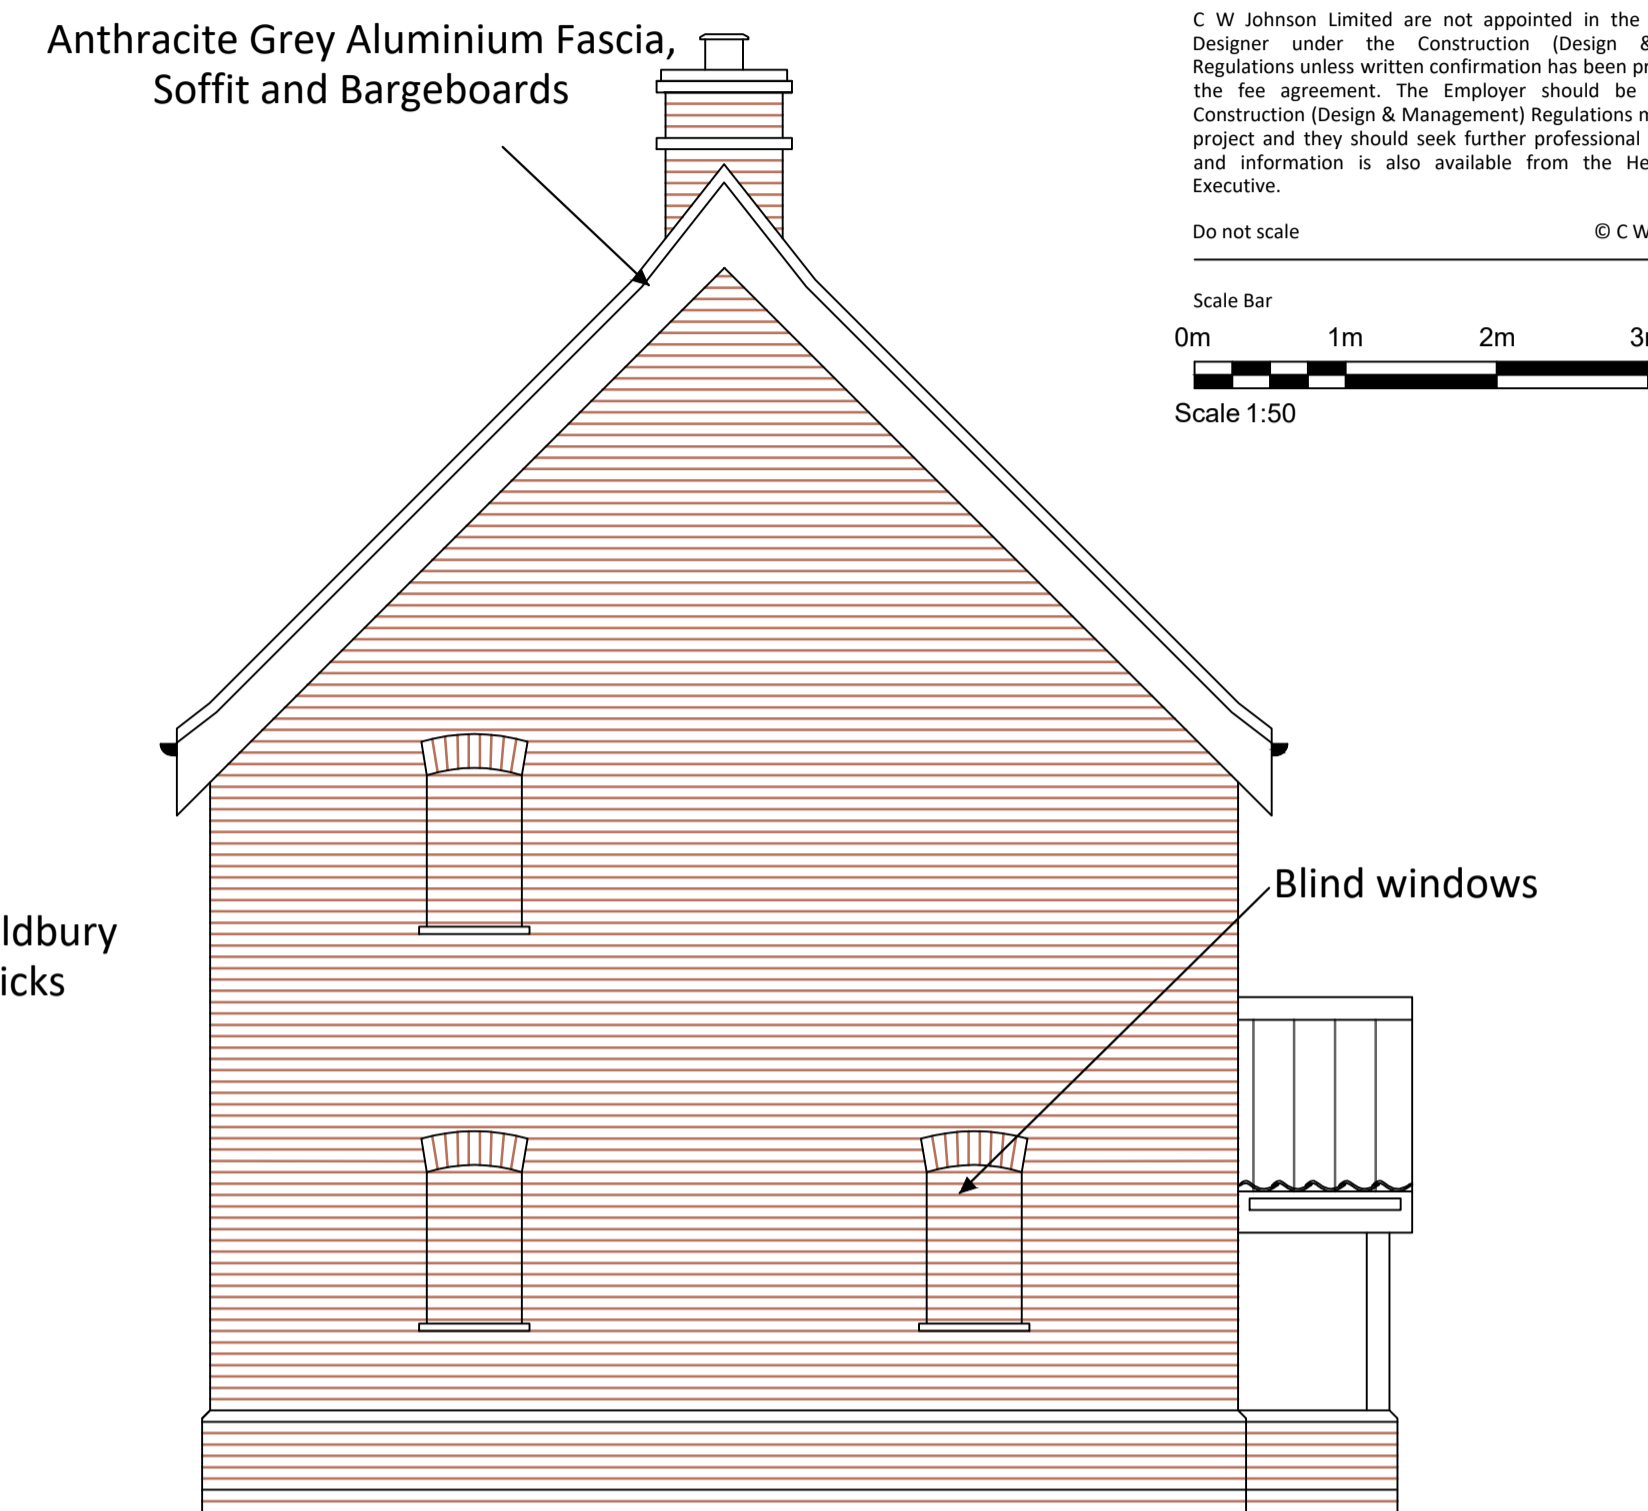


SOUTH ELEVATION

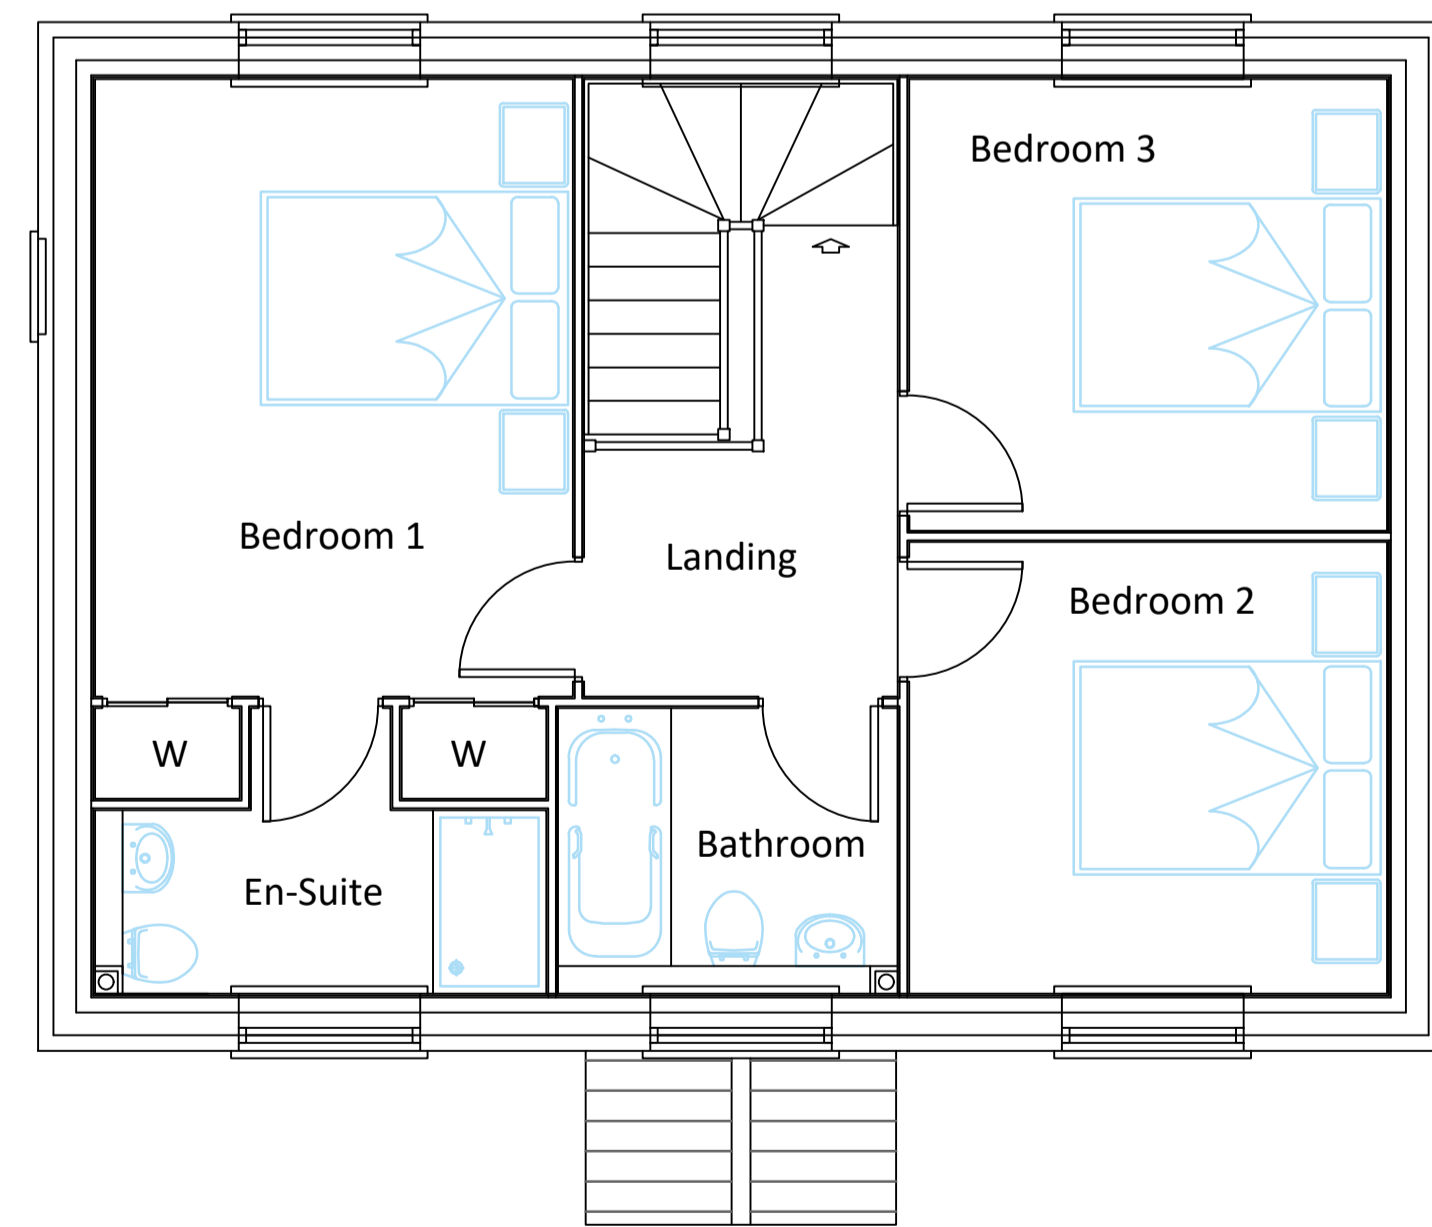

FIRST FLOOR LAYOUT PLAN

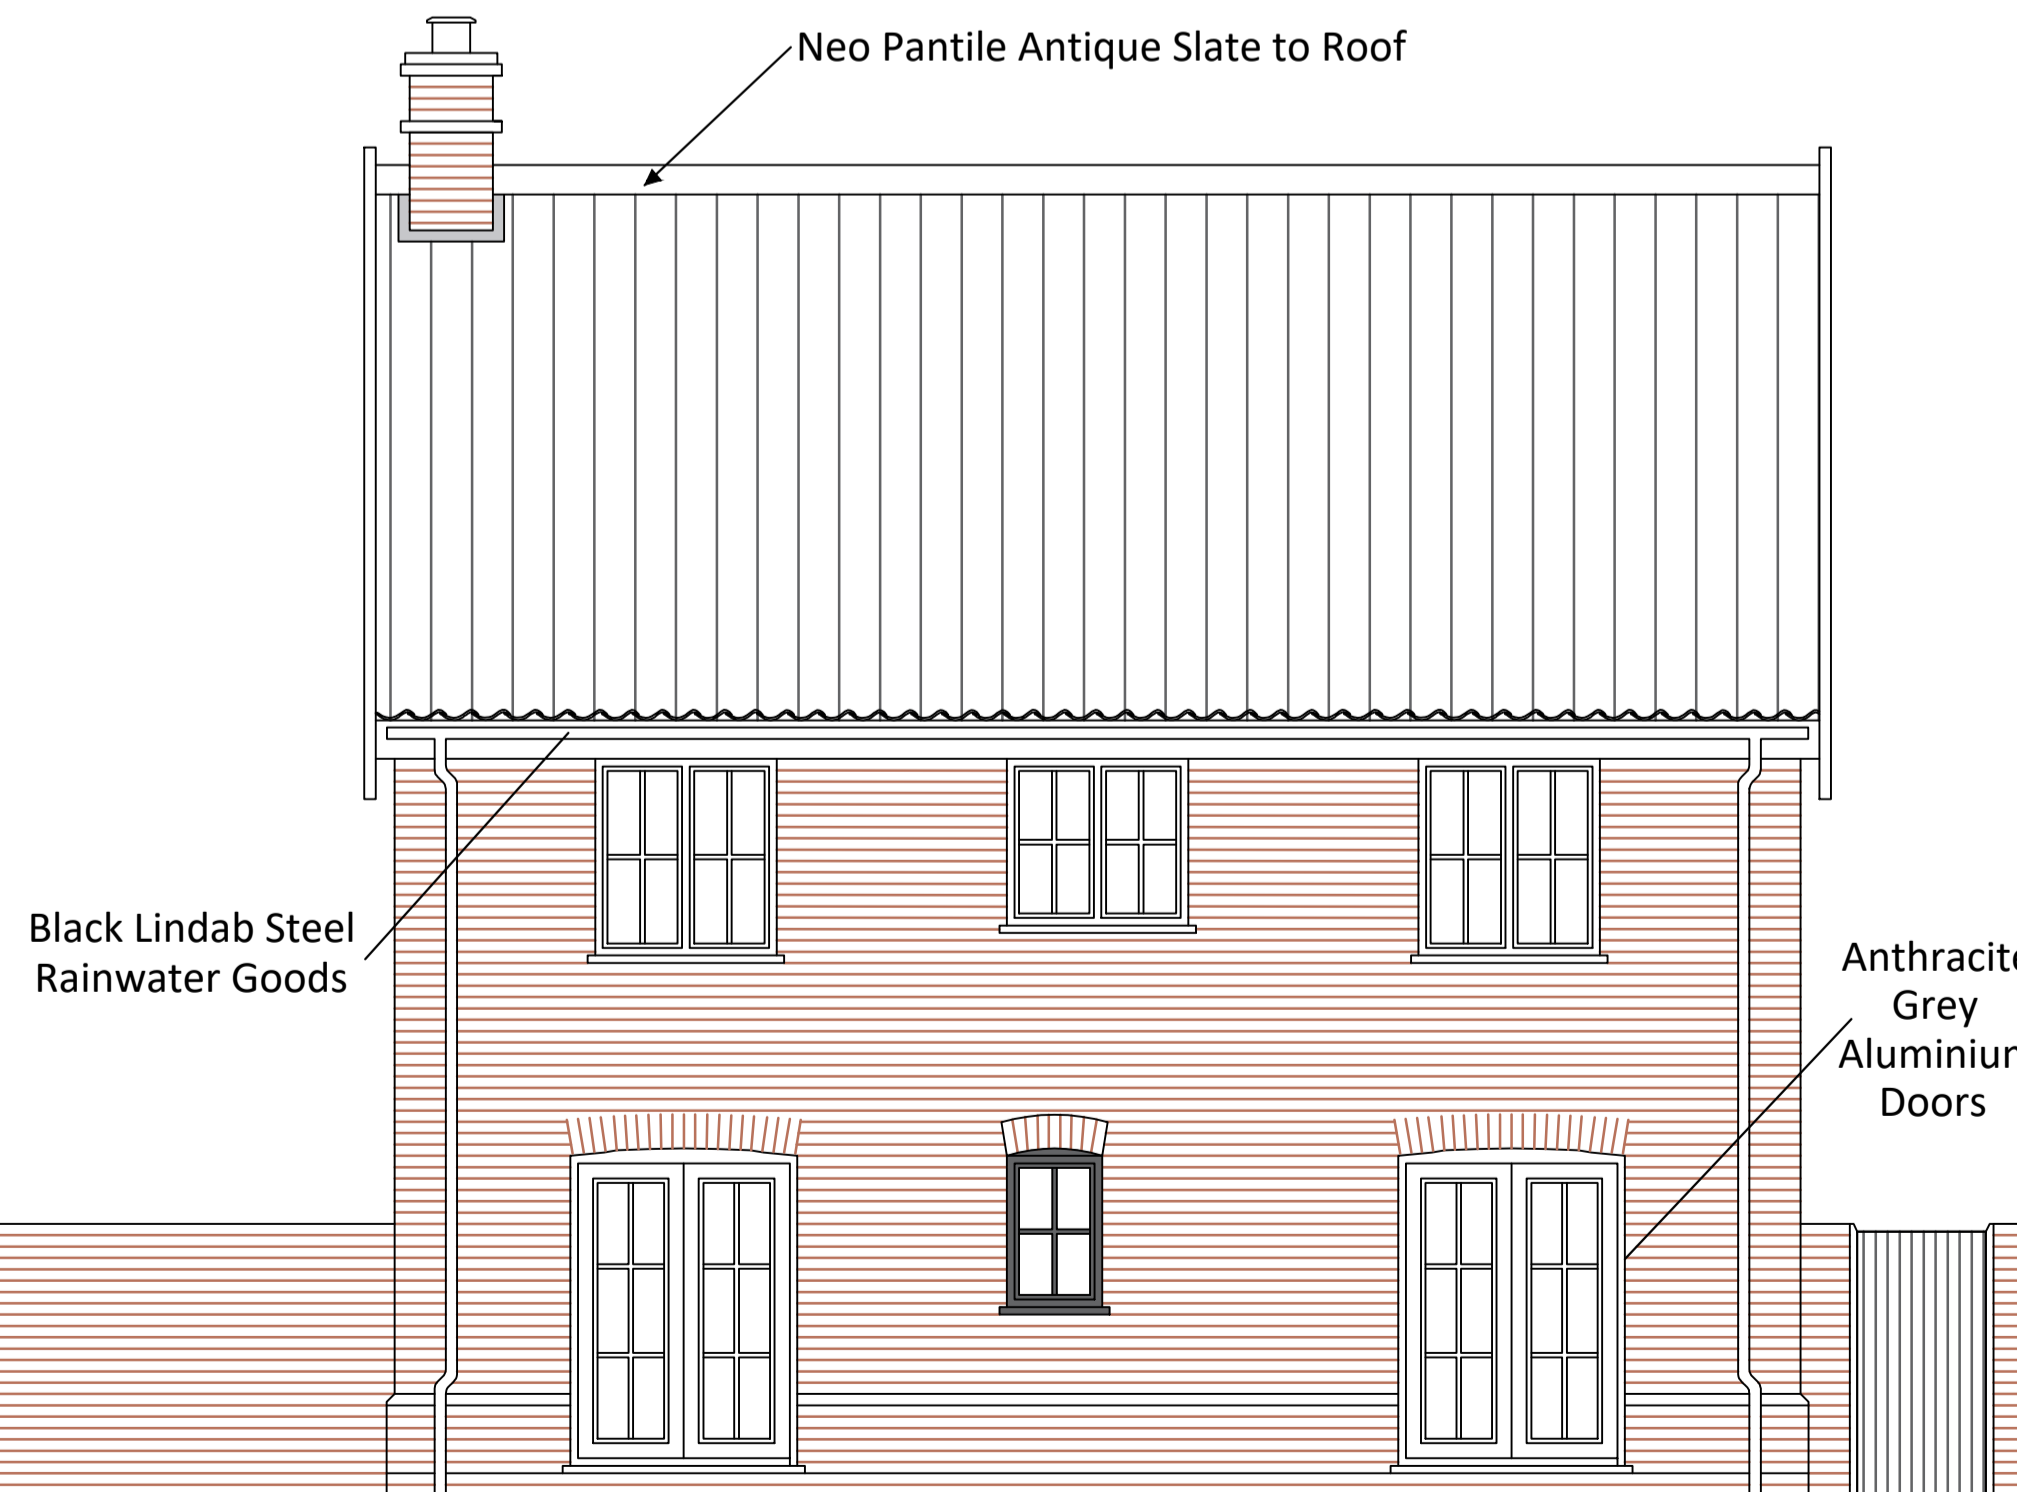

WEST ELEVATION

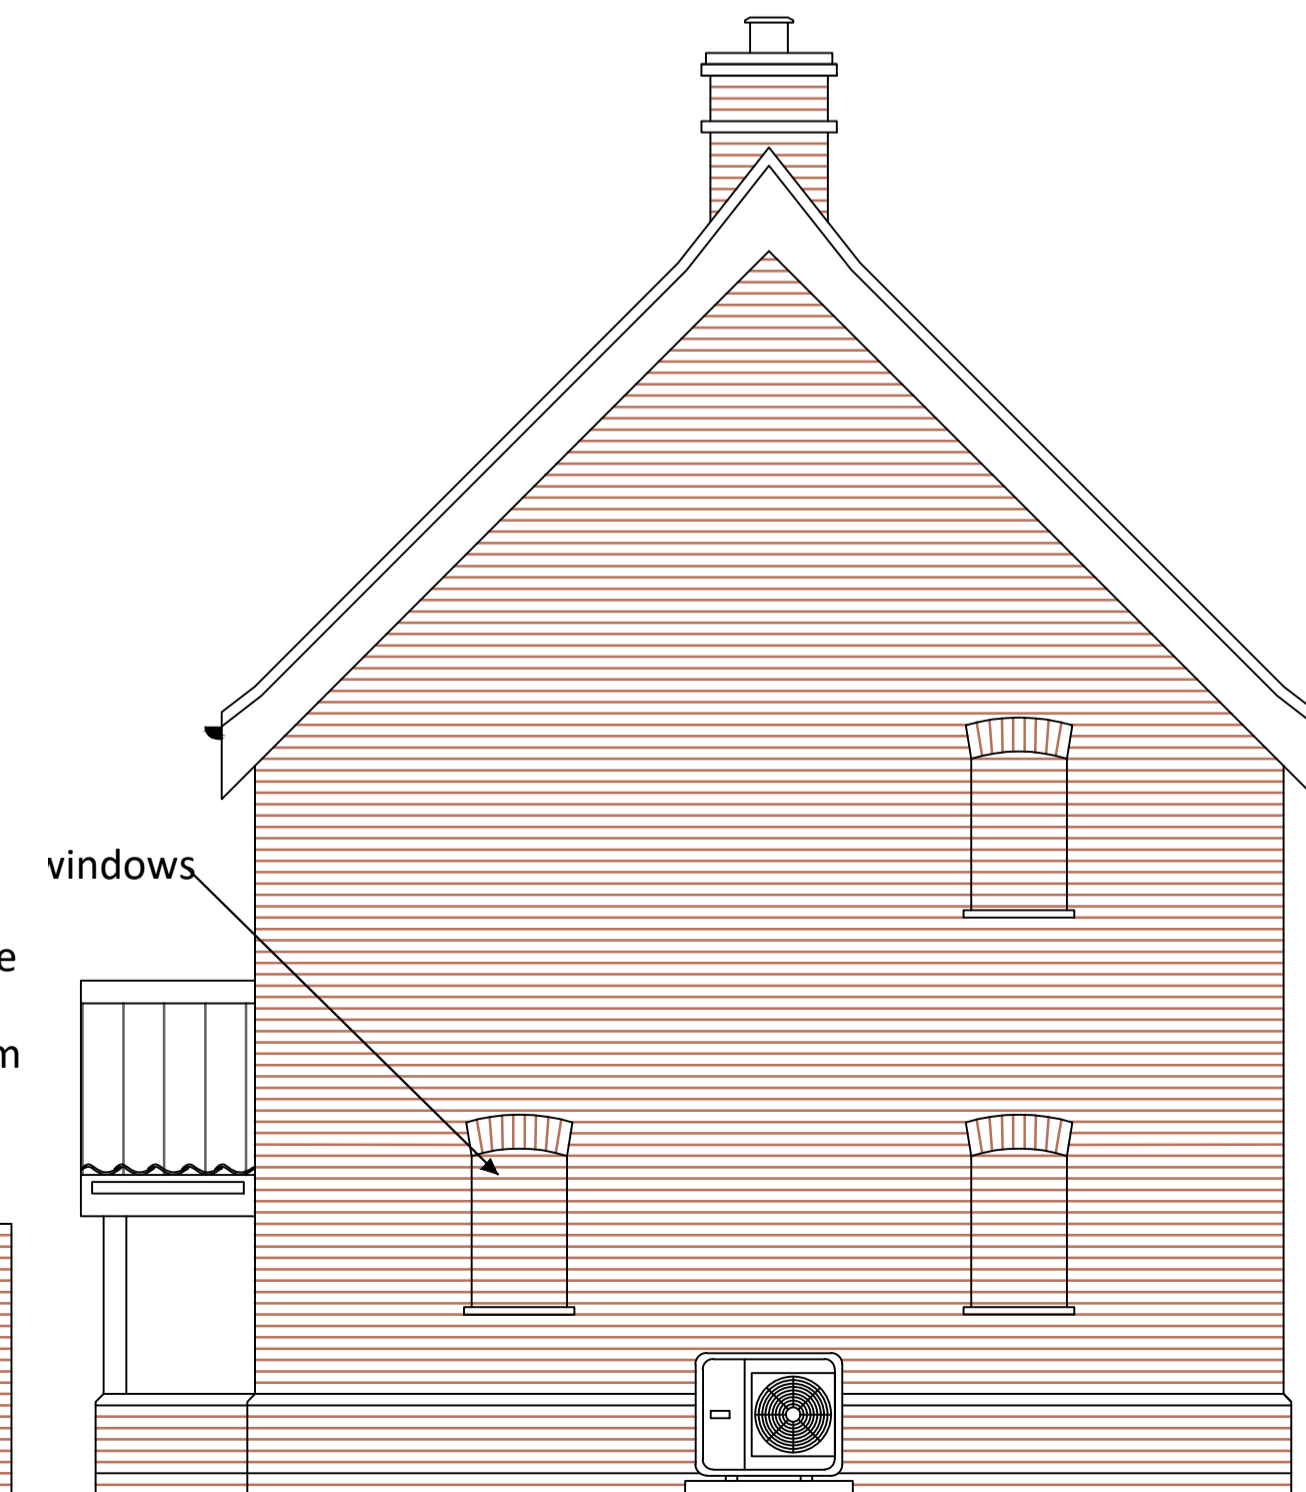

NORTH ELEVATION

Rev	Description	Scale @ A1:	Date	Checked
2020580		1/50		CWJ



Building Surveying | Architectural Design | Building Consultancy
www.cwjsurveyors.co.uk | cwjsurveyors@outlook.com

Project:
Non Material Amendment to new dwelling at Land North of Beechbank Woodton Bungay NR35 2LZ
Client:
Mr D Moore

Title:
As Proposed

Drawing Number:
2020580 - 01
Purpose of Issue:
Planning Amendment