

# Existing site plan

**standard notes**

1. Do not scale this drawing.
2. All dimensions must be checked on site and any discrepancies verified with the architect.
3. Unless shown otherwise, all dimensions are to structural surfaces.



THIS IS NOT A CONSTRUCTION DRAWING. IT IS UNSUITABLE FOR THE PURPOSE OF CONSTRUCTION AND MUST ON NO ACCOUNT BE USED AS SUCH.

revisions

<b>date</b> 09.02.2024	<b>client</b> Your Place	<b>stage</b> P
<b>project</b> Your Place - Move On Flats Anchor House, 81 Barking Road E16 4HB	<b>drawing</b> Existing Site Plan	
<b>drawn by</b> AB	<b>checked by</b> BM	<b>scale</b> 1:200@A2
<b>job number</b> 2023/03	<b>drawing number</b> 02	<b>revision</b> -

**ANKUR ARCHITECTS**

t: 020 7377 1040 f: 020 7247 5570  
 email: info@ankurarchitects.co.uk  
 web: www.ankurarchitects.co.uk

 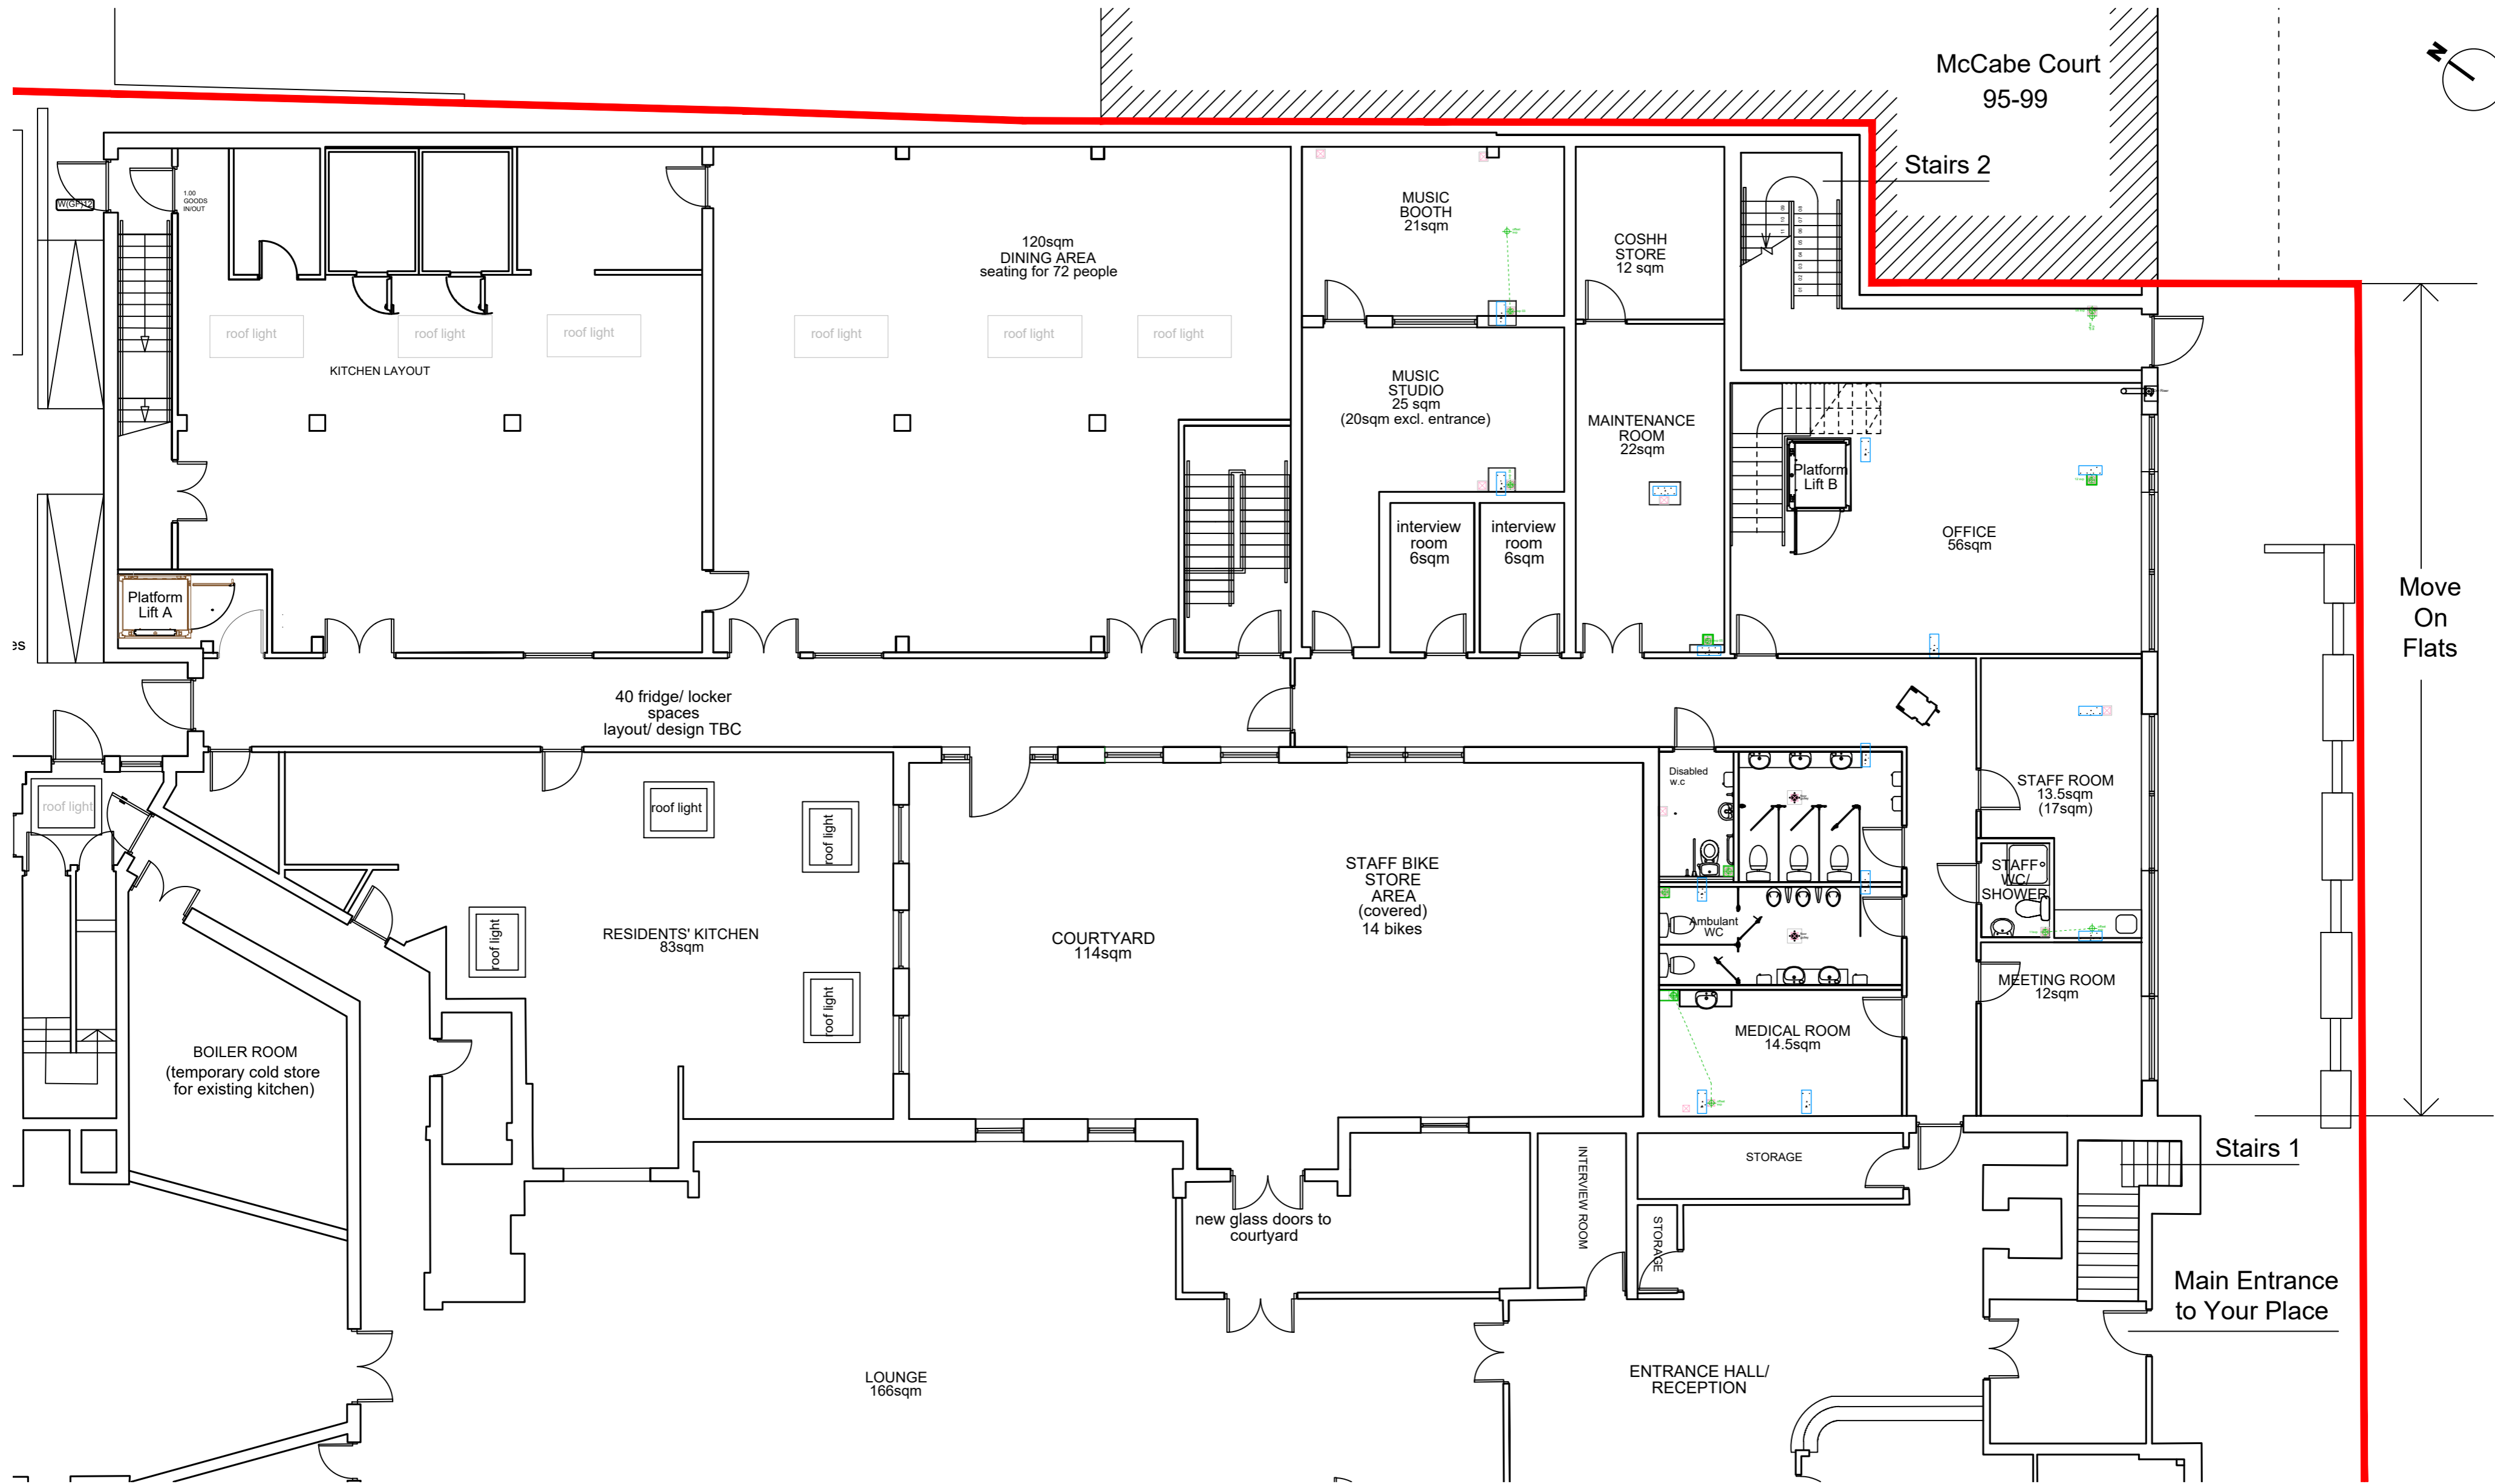

# Existing ground floor plan

**standard notes**

1. Do not scale this drawing.
2. All dimensions must be checked on site and any discrepancies verified with the architect.
3. Unless shown otherwise, all dimensions are to structural surfaces.



THIS IS NOT A CONSTRUCTION DRAWING. IT IS UNSUITABLE FOR THE PURPOSE OF CONSTRUCTION AND MUST ON NO ACCOUNT BE USED AS SUCH.

revisions
--

date	client	stage
09.02.2024	Your Place	P
project	drawing	
Your Place - Move On Flats Anchor House, 81 Barking Road E16 4HB	Existing Ground Floor Plan	
drawn by	checked by	job number
AB	BM	2023/03
drawing number	revision	scale
03	-	1:100@A2

**ANKUR ARCHITECTS**

t: 020 7377 1040 f: 020 7247 5570  
 email: info@ankurarchitects.co.uk  
 web: www.ankurarchitects.co.uk

 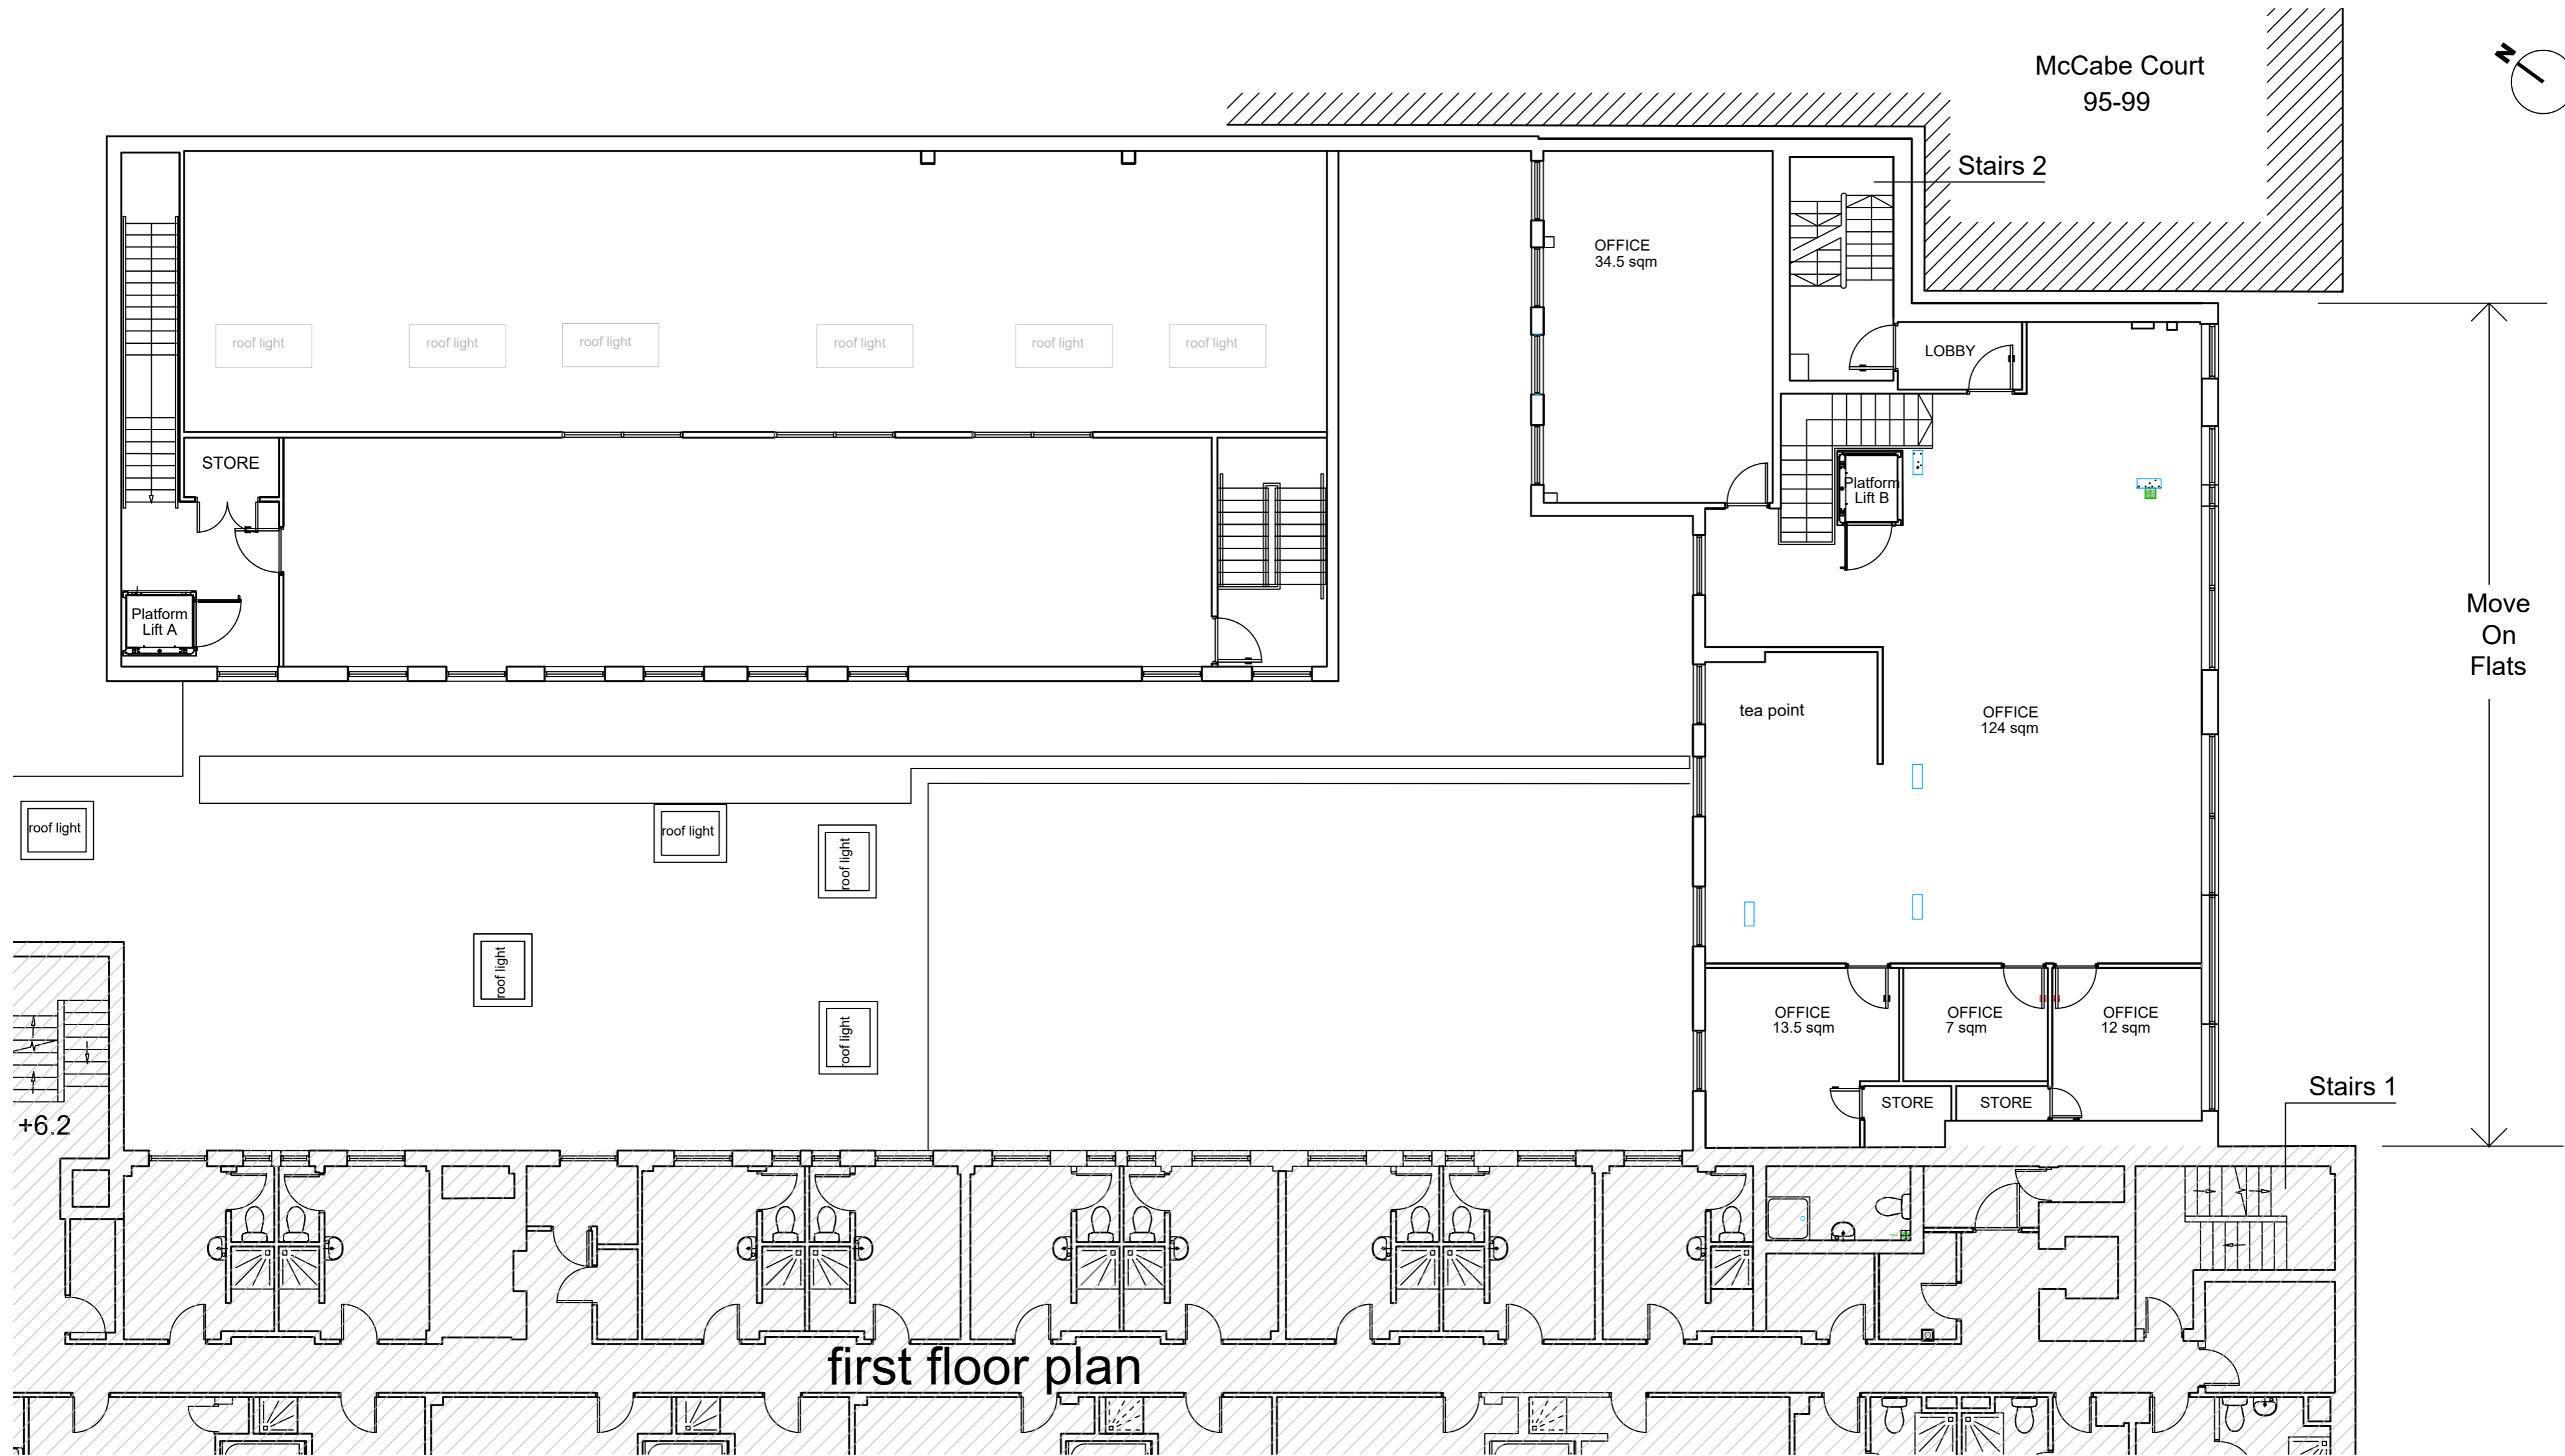

**standard notes**

1. Do not scale this drawing.
2. All dimensions must be checked on site and any discrepancies verified with the architect.
3. Unless shown otherwise, all dimensions are to structural surfaces.

THIS IS NOT A CONSTRUCTION DRAWING. IT IS UNSUITABLE FOR THE PURPOSE OF CONSTRUCTION AND MUST ON NO ACCOUNT BE USED AS SUCH.



revisions
--

<b>date</b> 09.02.2024	<b>client</b> Your Place	<b>stage</b> P
<b>project</b> Your Place - Move On Flats Anchor House, 81 Barking Road E16 4HB	<b>drawing</b> Existing Mezzanine Floor Plan	
<b>drawn by</b> AB	<b>checked by</b> BM	<b>job number</b> 2023/03
<b>drawing number</b> 04	<b>revision</b> -	<b>scale</b> 1:100@A2

**ANKUR ARCHITECTS**

t: 020 7377 1040 f: 020 7247 5570  
 email: info@ankurarchitects.co.uk  
 web: www.ankurarchitects.co.uk

## Existing mezzanine floor plan

 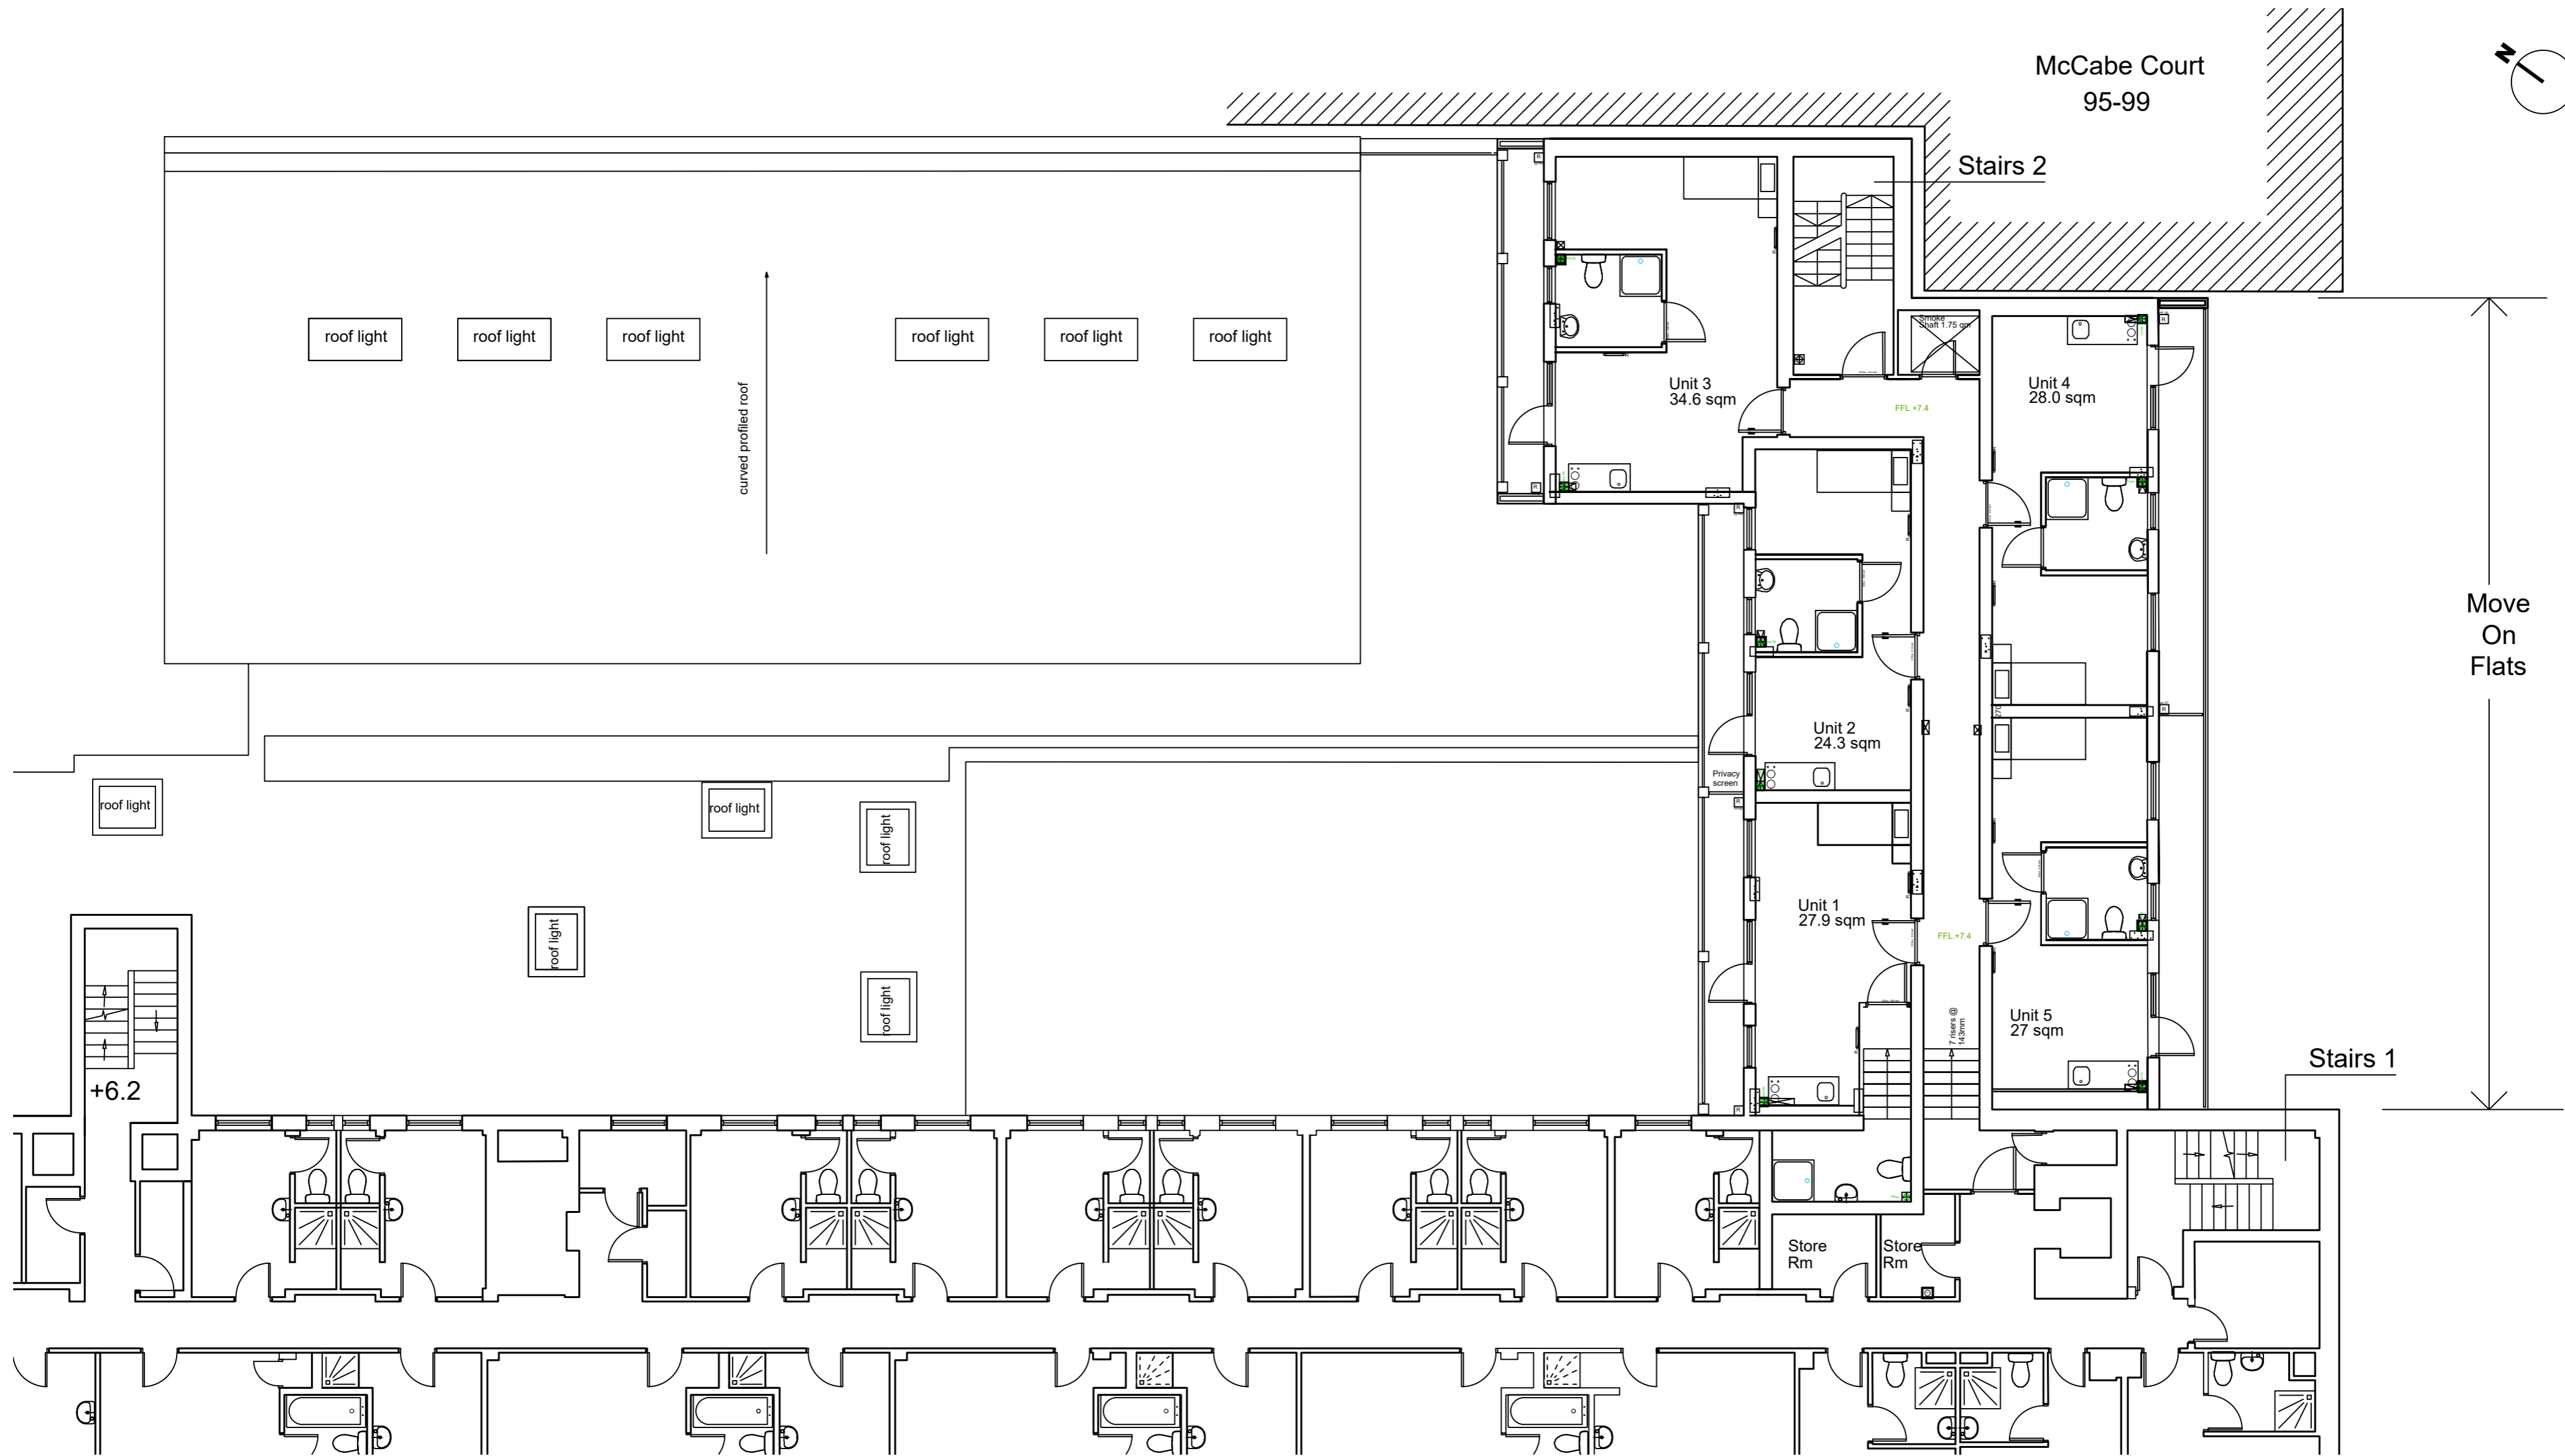

# Existing first floor plan

**standard notes**

1. Do not scale this drawing.
2. All dimensions must be checked on site and any discrepancies verified with the architect.
3. Unless shown otherwise, all dimensions are to structural surfaces.



THIS IS NOT A CONSTRUCTION DRAWING. IT IS UNSUITABLE FOR THE PURPOSE OF CONSTRUCTION AND MUST ON NO ACCOUNT BE USED AS SUCH.

revisions
--

<b>date</b> 09.02.2024	<b>client</b> Your Place	<b>stage</b> P
<b>project</b> Your Place - Move On Flats Anchor House, 81 Barking Road E16 4HB	<b>drawing</b> Existing First Floor Plan	
<b>drawn by</b> AB	<b>checked by</b> BM	<b>scale</b> 1:100@A2
<b>job number</b> 2023/03	<b>drawing number</b> 05	<b>revision</b> -

**ANKUR ARCHITECTS**

t: 020 7377 1040 f: 020 7247 5570  
 email: info@ankurarchitects.co.uk  
 web: www.ankurarchitects.co.uk

 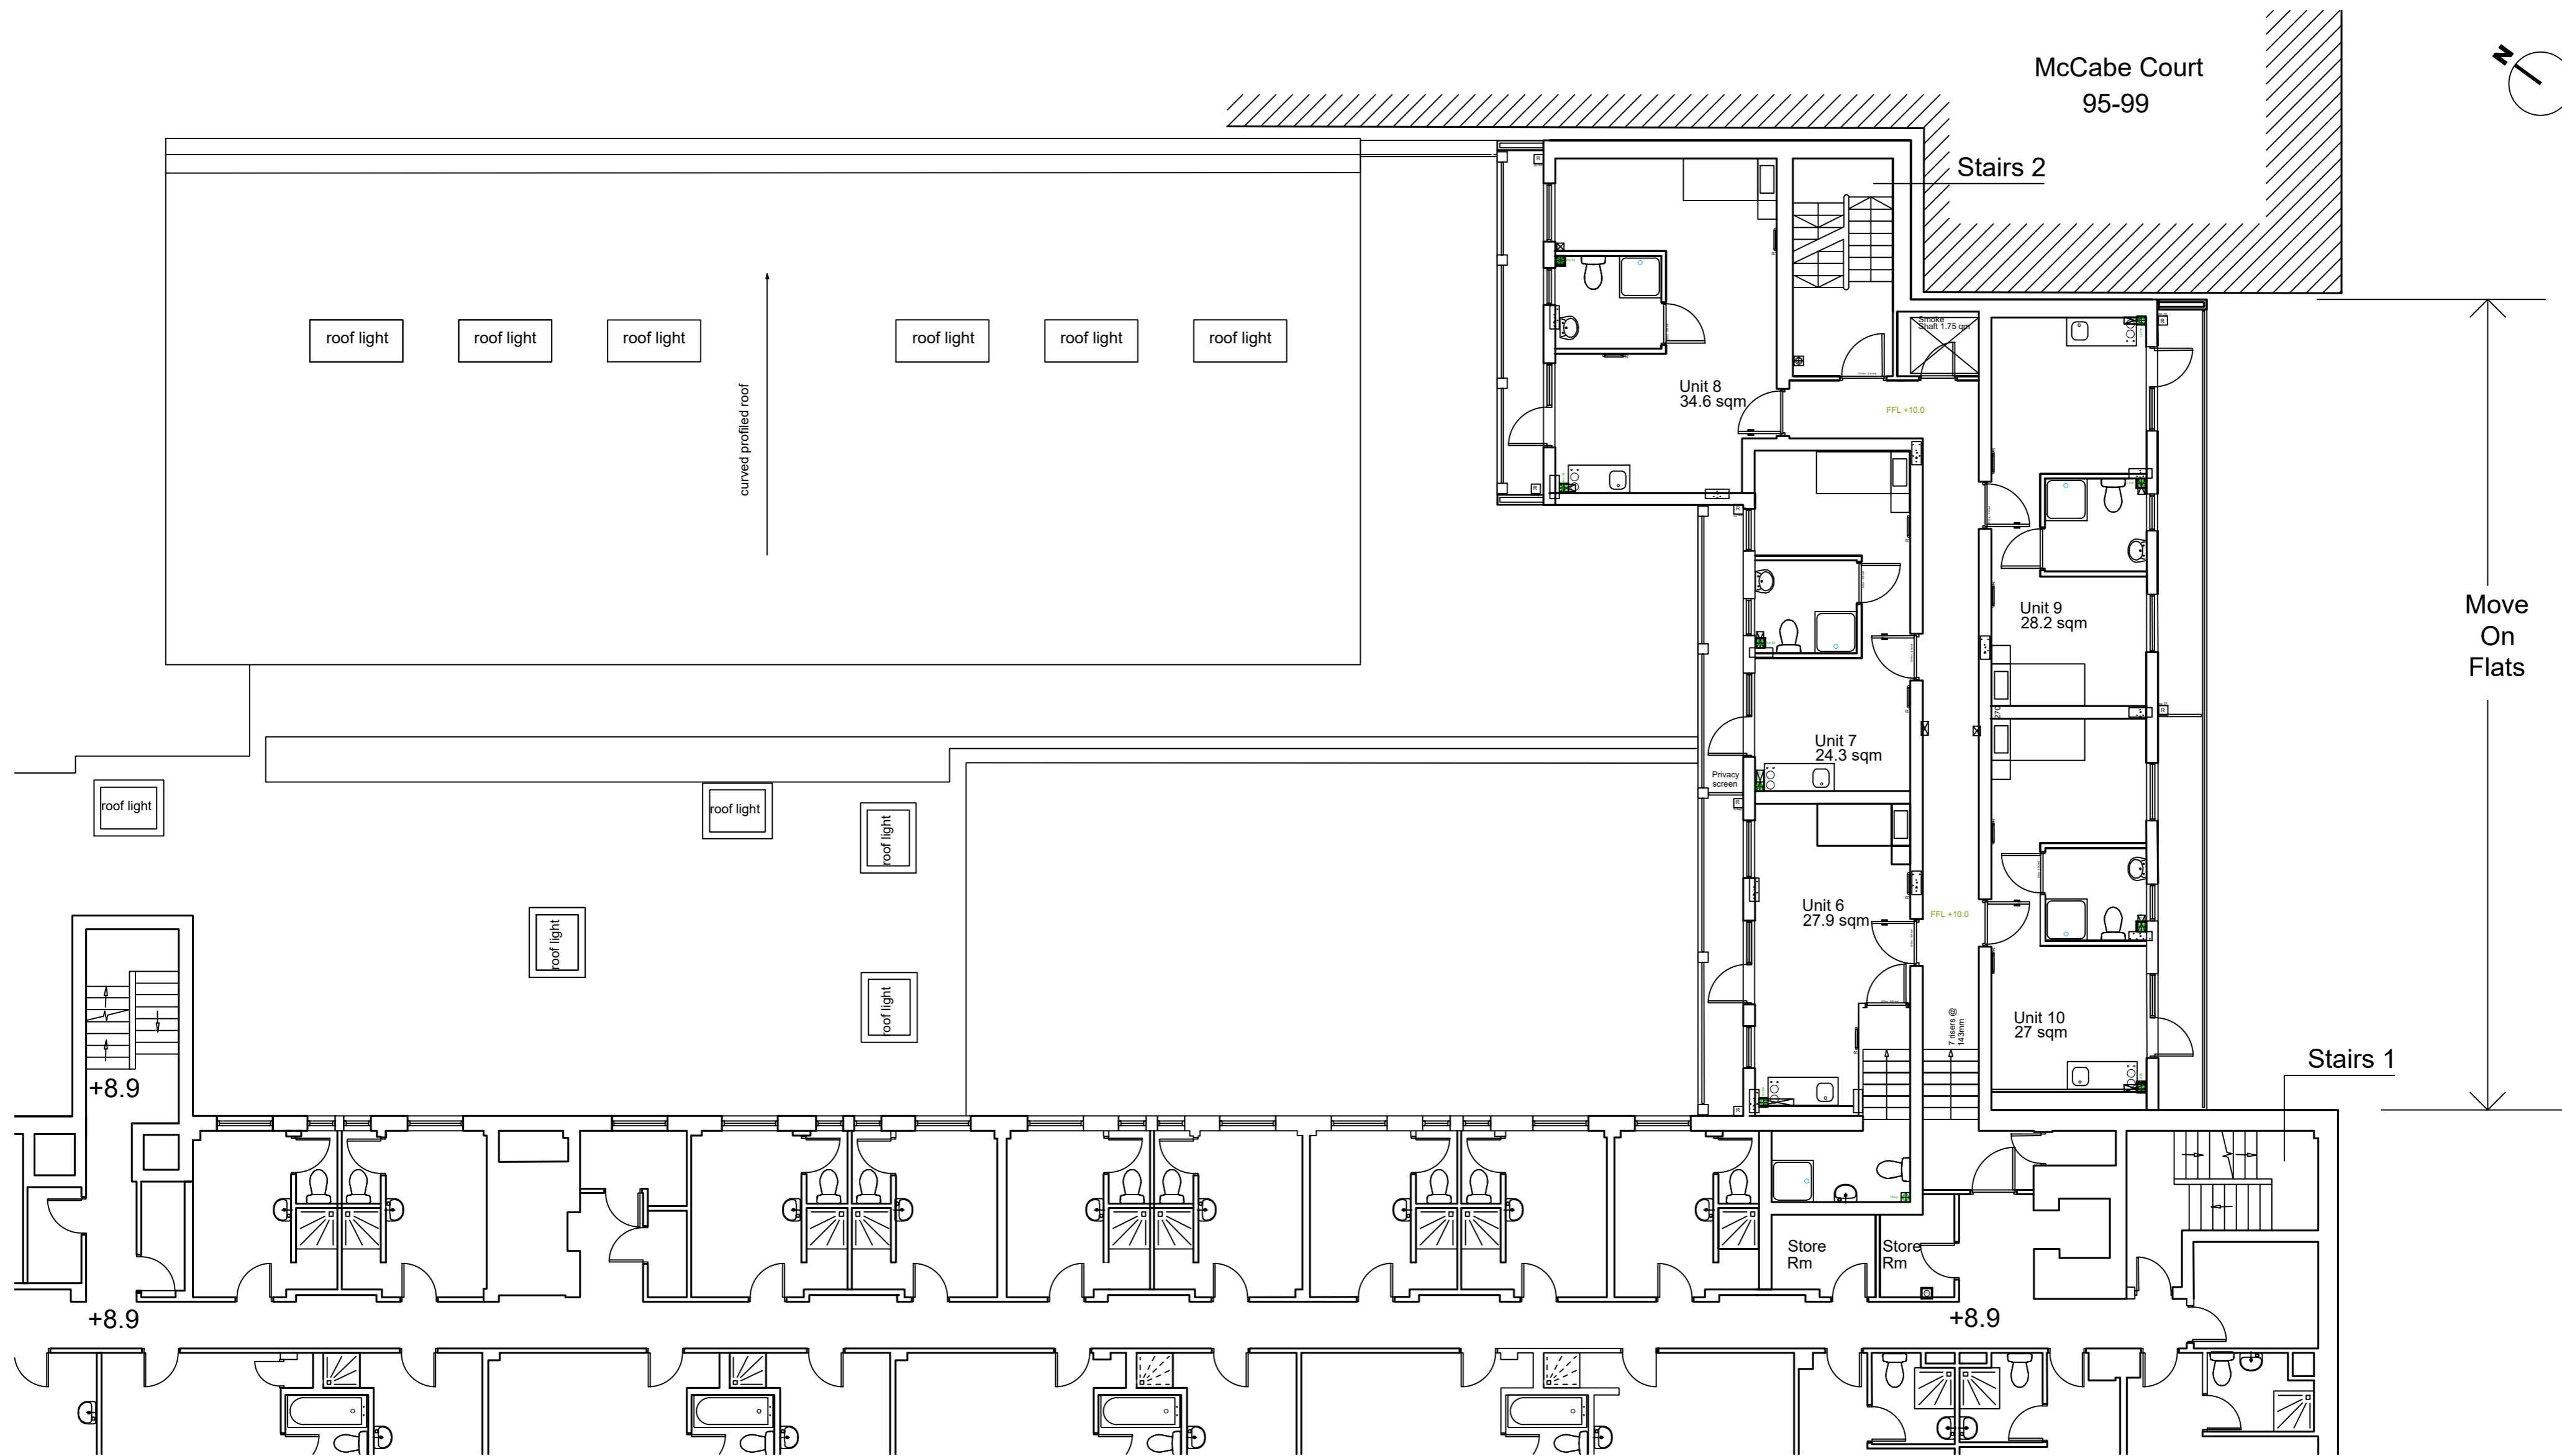

## Existing second floor plan

### standard notes

1. Do not scale this drawing.
2. All dimensions must be checked on site and any discrepancies verified with the architect.
3. Unless shown otherwise, all dimensions are to structural surfaces.

THIS IS NOT A CONSTRUCTION DRAWING. IT IS UNSUITABLE FOR THE PURPOSE OF CONSTRUCTION AND MUST ON NO ACCOUNT BE USED AS SUCH.

### revisions

--

### date

09.02.2024

### client

Your Place

### stage

P

### project

Your Place - Move On Flats  
Anchor House, 81 Barking Road E16 4HB

### drawing

Existing Second Floor Plan

### drawn by

AB

### checked by

BM

### job number

2023/03

### drawing number



06

### revision

-

### scale

1:100@A2

 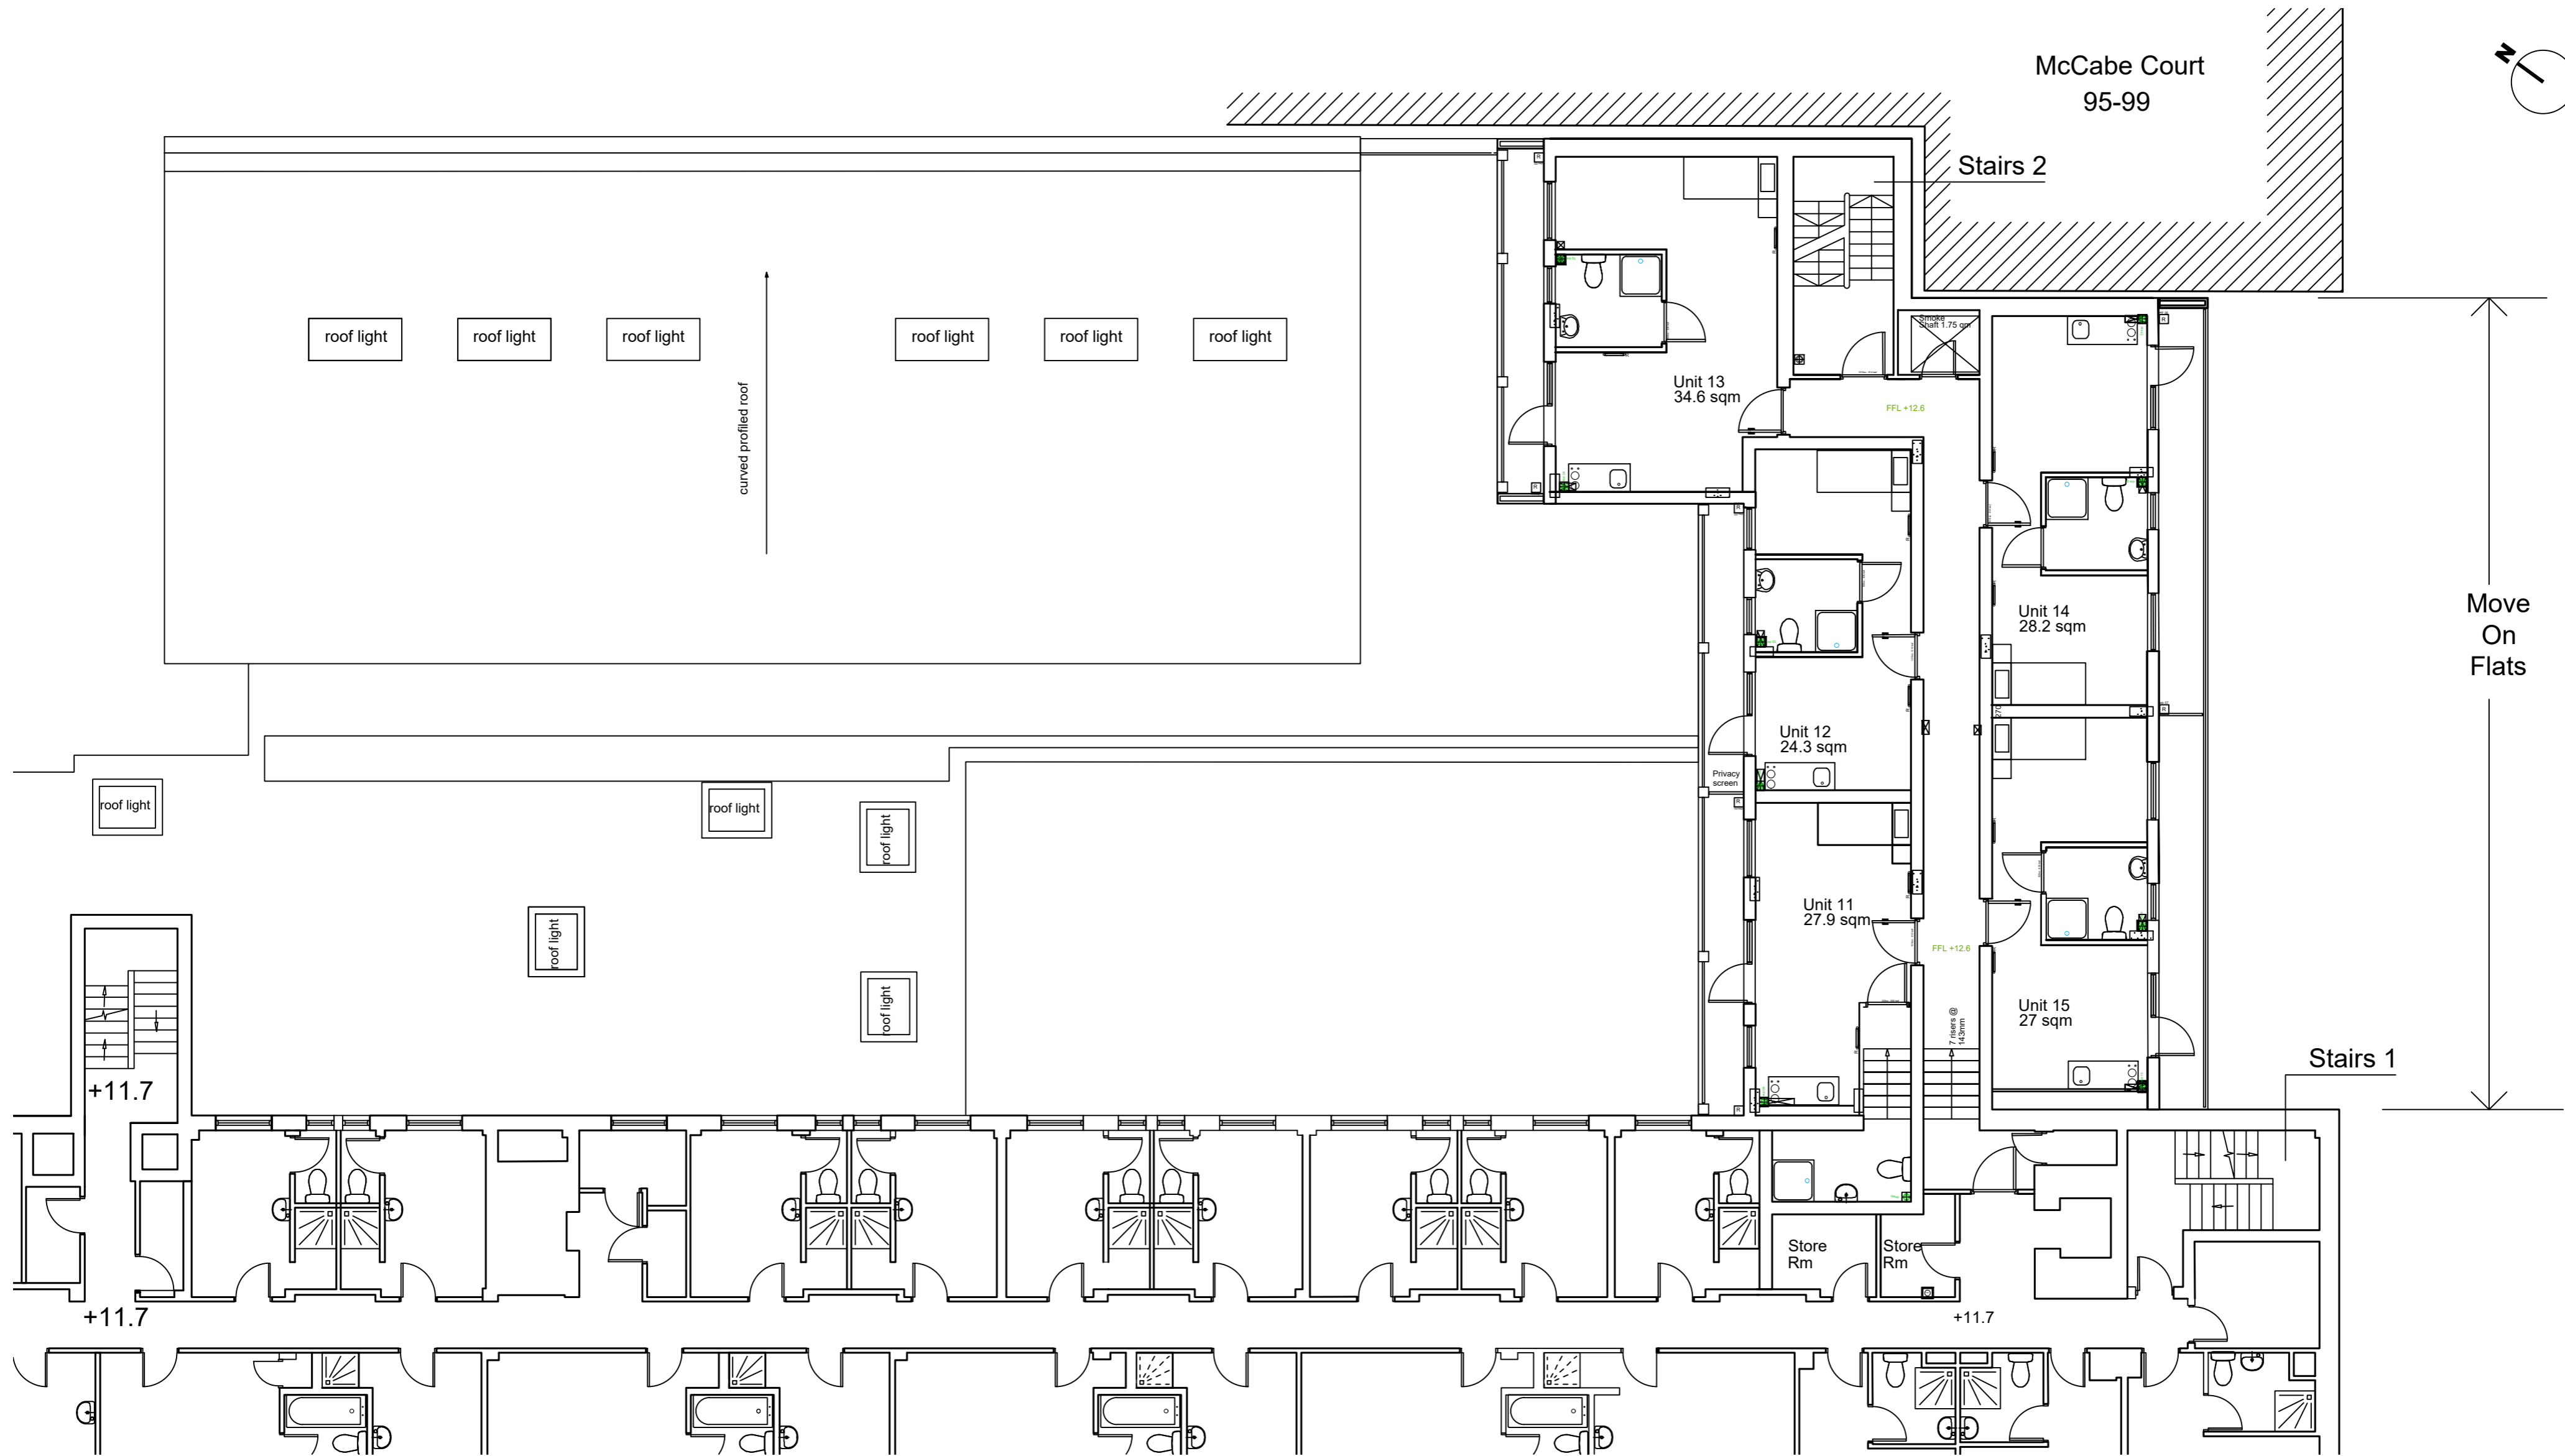

# Existing third floor plan

**standard notes**

1. Do not scale this drawing.
2. All dimensions must be checked on site and any discrepancies verified with the architect.
3. Unless shown otherwise, all dimensions are to structural surfaces.



THIS IS NOT A CONSTRUCTION DRAWING. IT IS UNSUITABLE FOR THE PURPOSE OF CONSTRUCTION AND MUST ON NO ACCOUNT BE USED AS SUCH.

revisions
--

<b>date</b> 09.02.2024	<b>client</b> Your Place	<b>stage</b> P
<b>project</b> Your Place - Move On Flats Anchor House, 81 Barking Road E16 4HB	<b>drawing</b> Existing Third Floor Plan	
<b>drawn by</b> AB	<b>checked by</b> BM	<b>job number</b> 2023/03
	<b>drawing number</b> 07	<b>revision</b> -
	<b>scale</b> 1:100@A2	

**ANKUR ARCHITECTS**

t: 020 7377 1040 f: 020 7247 5570  
 email: info@ankurarchitects.co.uk  
 web: www.ankurarchitects.co.uk

 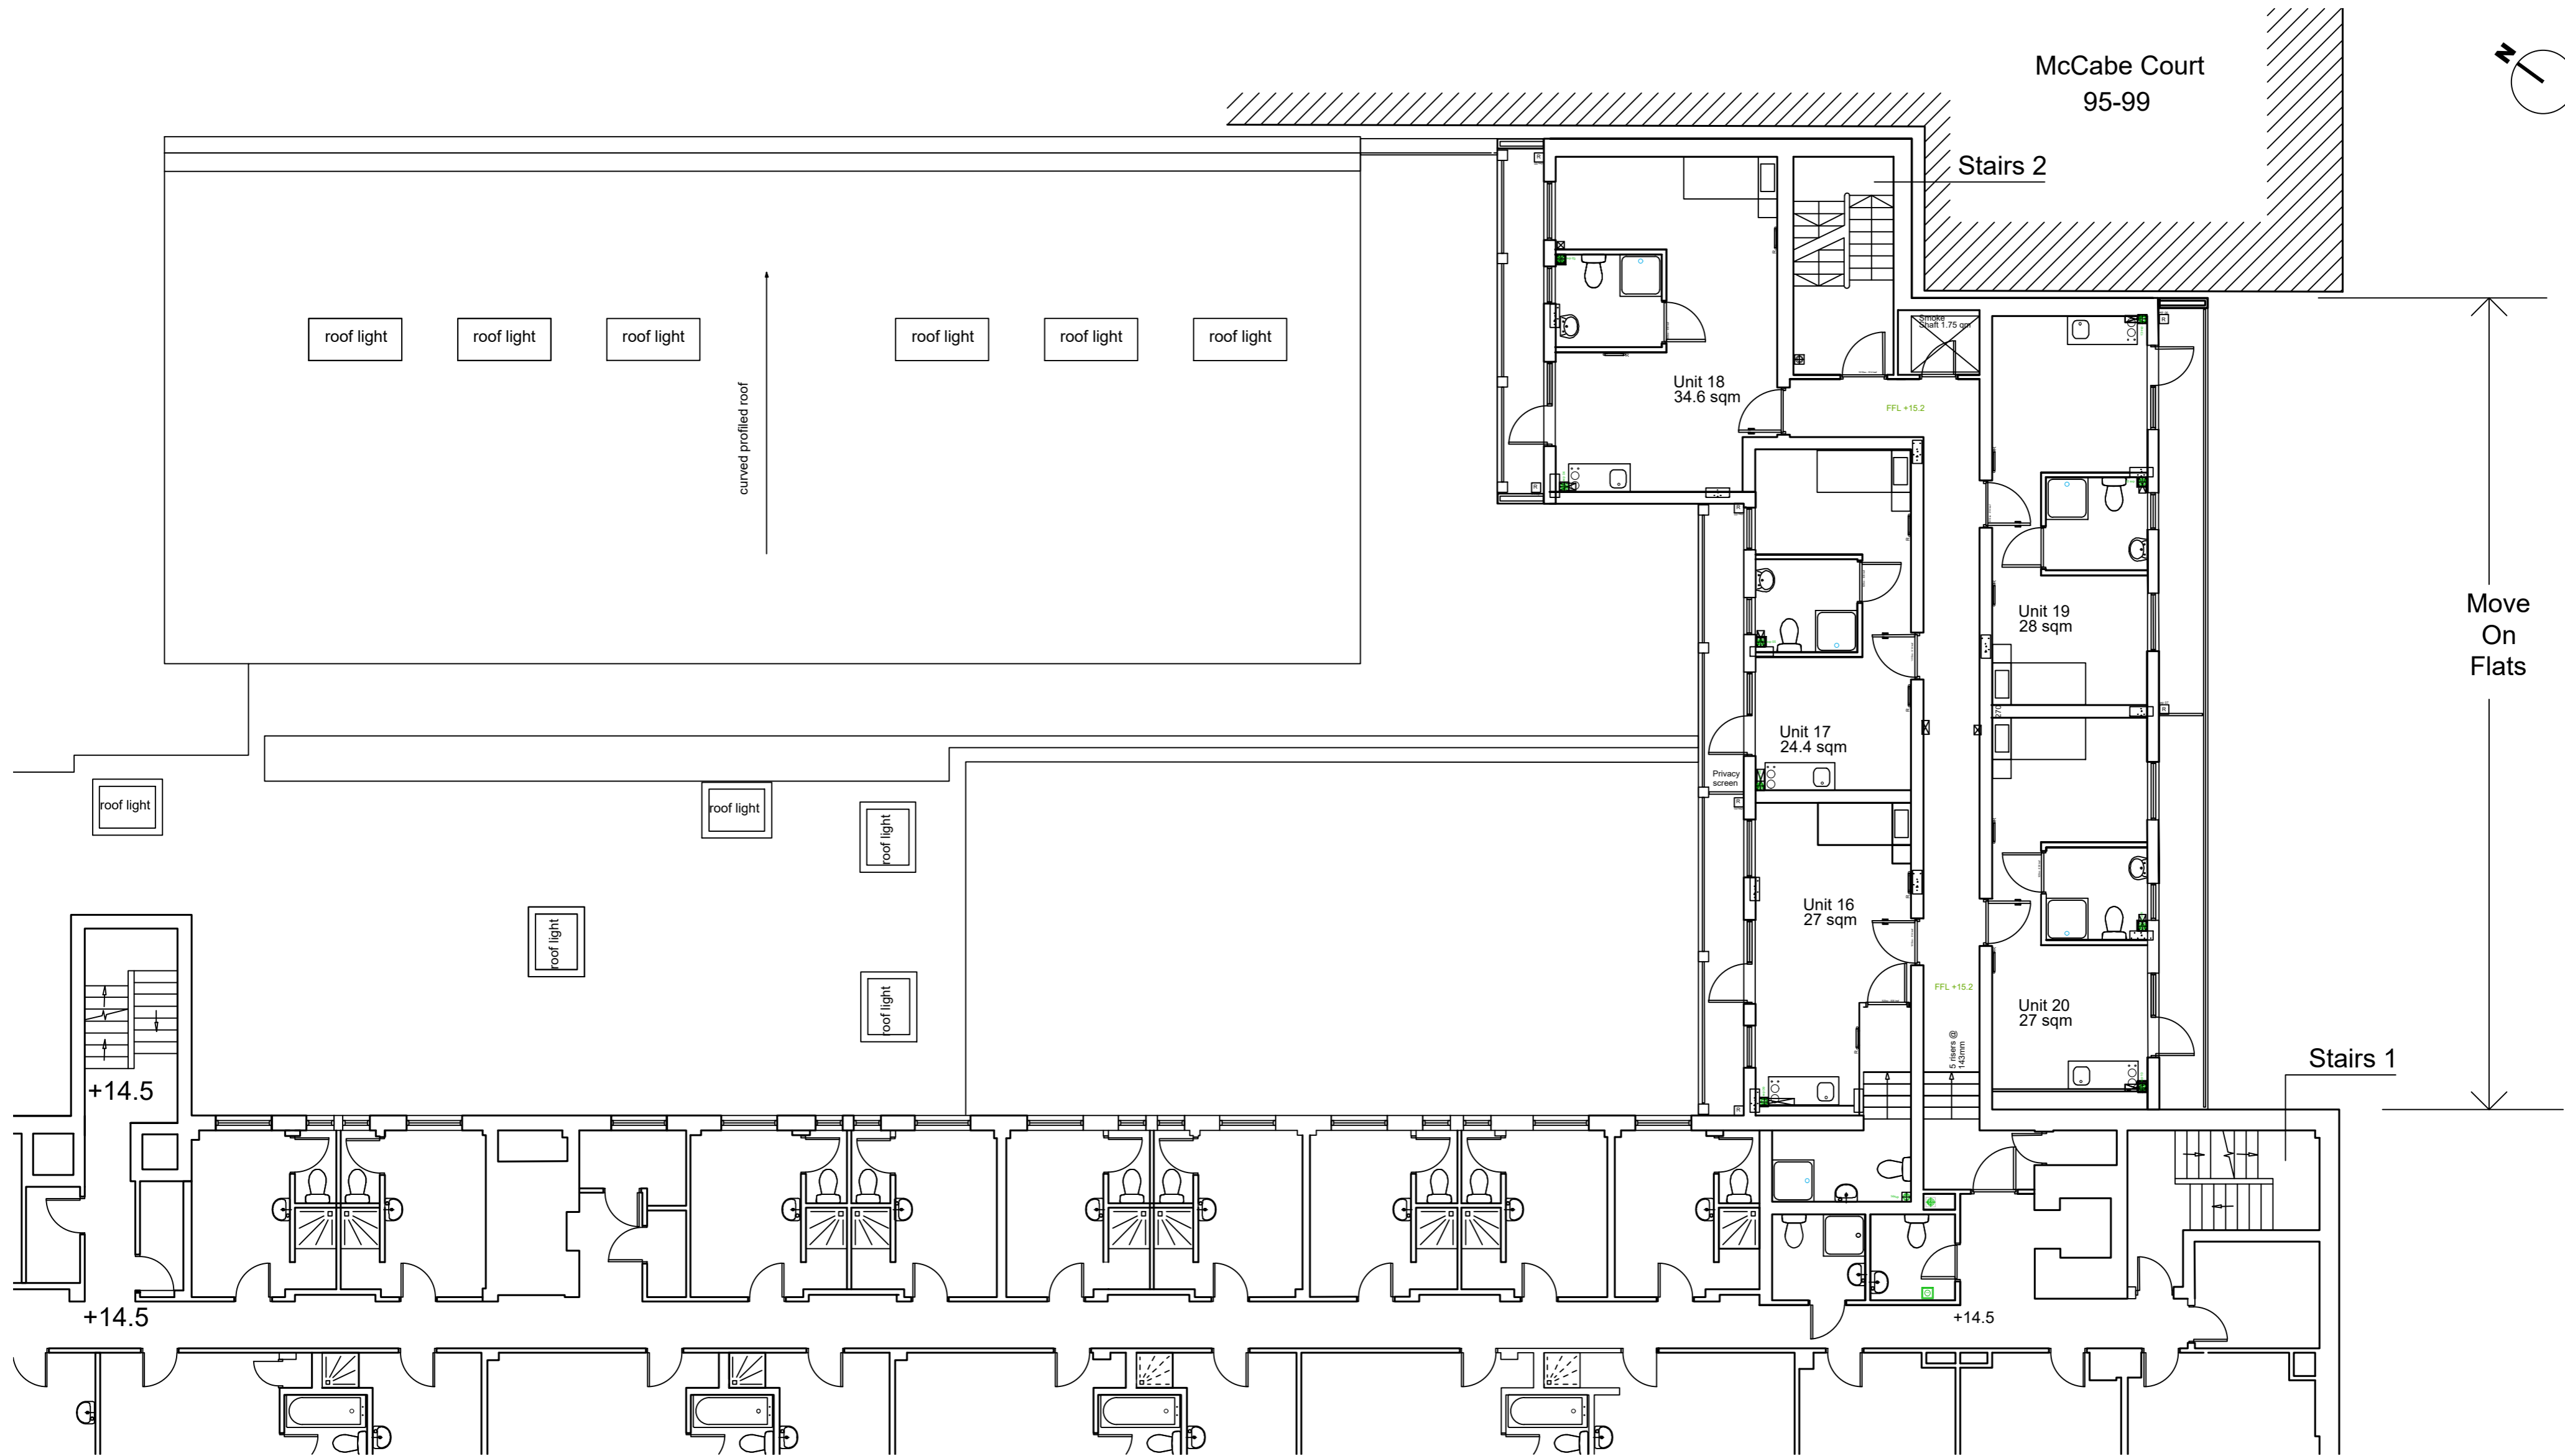

# Existing fourth floor plan

**standard notes**

1. Do not scale this drawing.
2. All dimensions must be checked on site and any discrepancies verified with the architect.
3. Unless shown otherwise, all dimensions are to structural surfaces.



THIS IS NOT A CONSTRUCTION DRAWING. IT IS UNSUITABLE FOR THE PURPOSE OF CONSTRUCTION AND MUST ON NO ACCOUNT BE USED AS SUCH.

revisions
--

<b>date</b> 09.02.2024	<b>client</b> Your Place	<b>stage</b> P
<b>project</b> Your Place - Move On Flats Anchor House, 81 Barking Road E16 4HB	<b>drawing</b> Existing Fourth Floor Plan	
<b>drawn by</b> AB	<b>checked by</b> BM	<b>job number</b> 2023/03
<b>drawing number</b> 08	<b>revision</b> -	<b>scale</b> 1:100@A2

**ANKUR ARCHITECTS**

t: 020 7377 1040 f: 020 7247 5570  
 email: info@ankurarchitects.co.uk  
 web: www.ankurarchitects.co.uk

 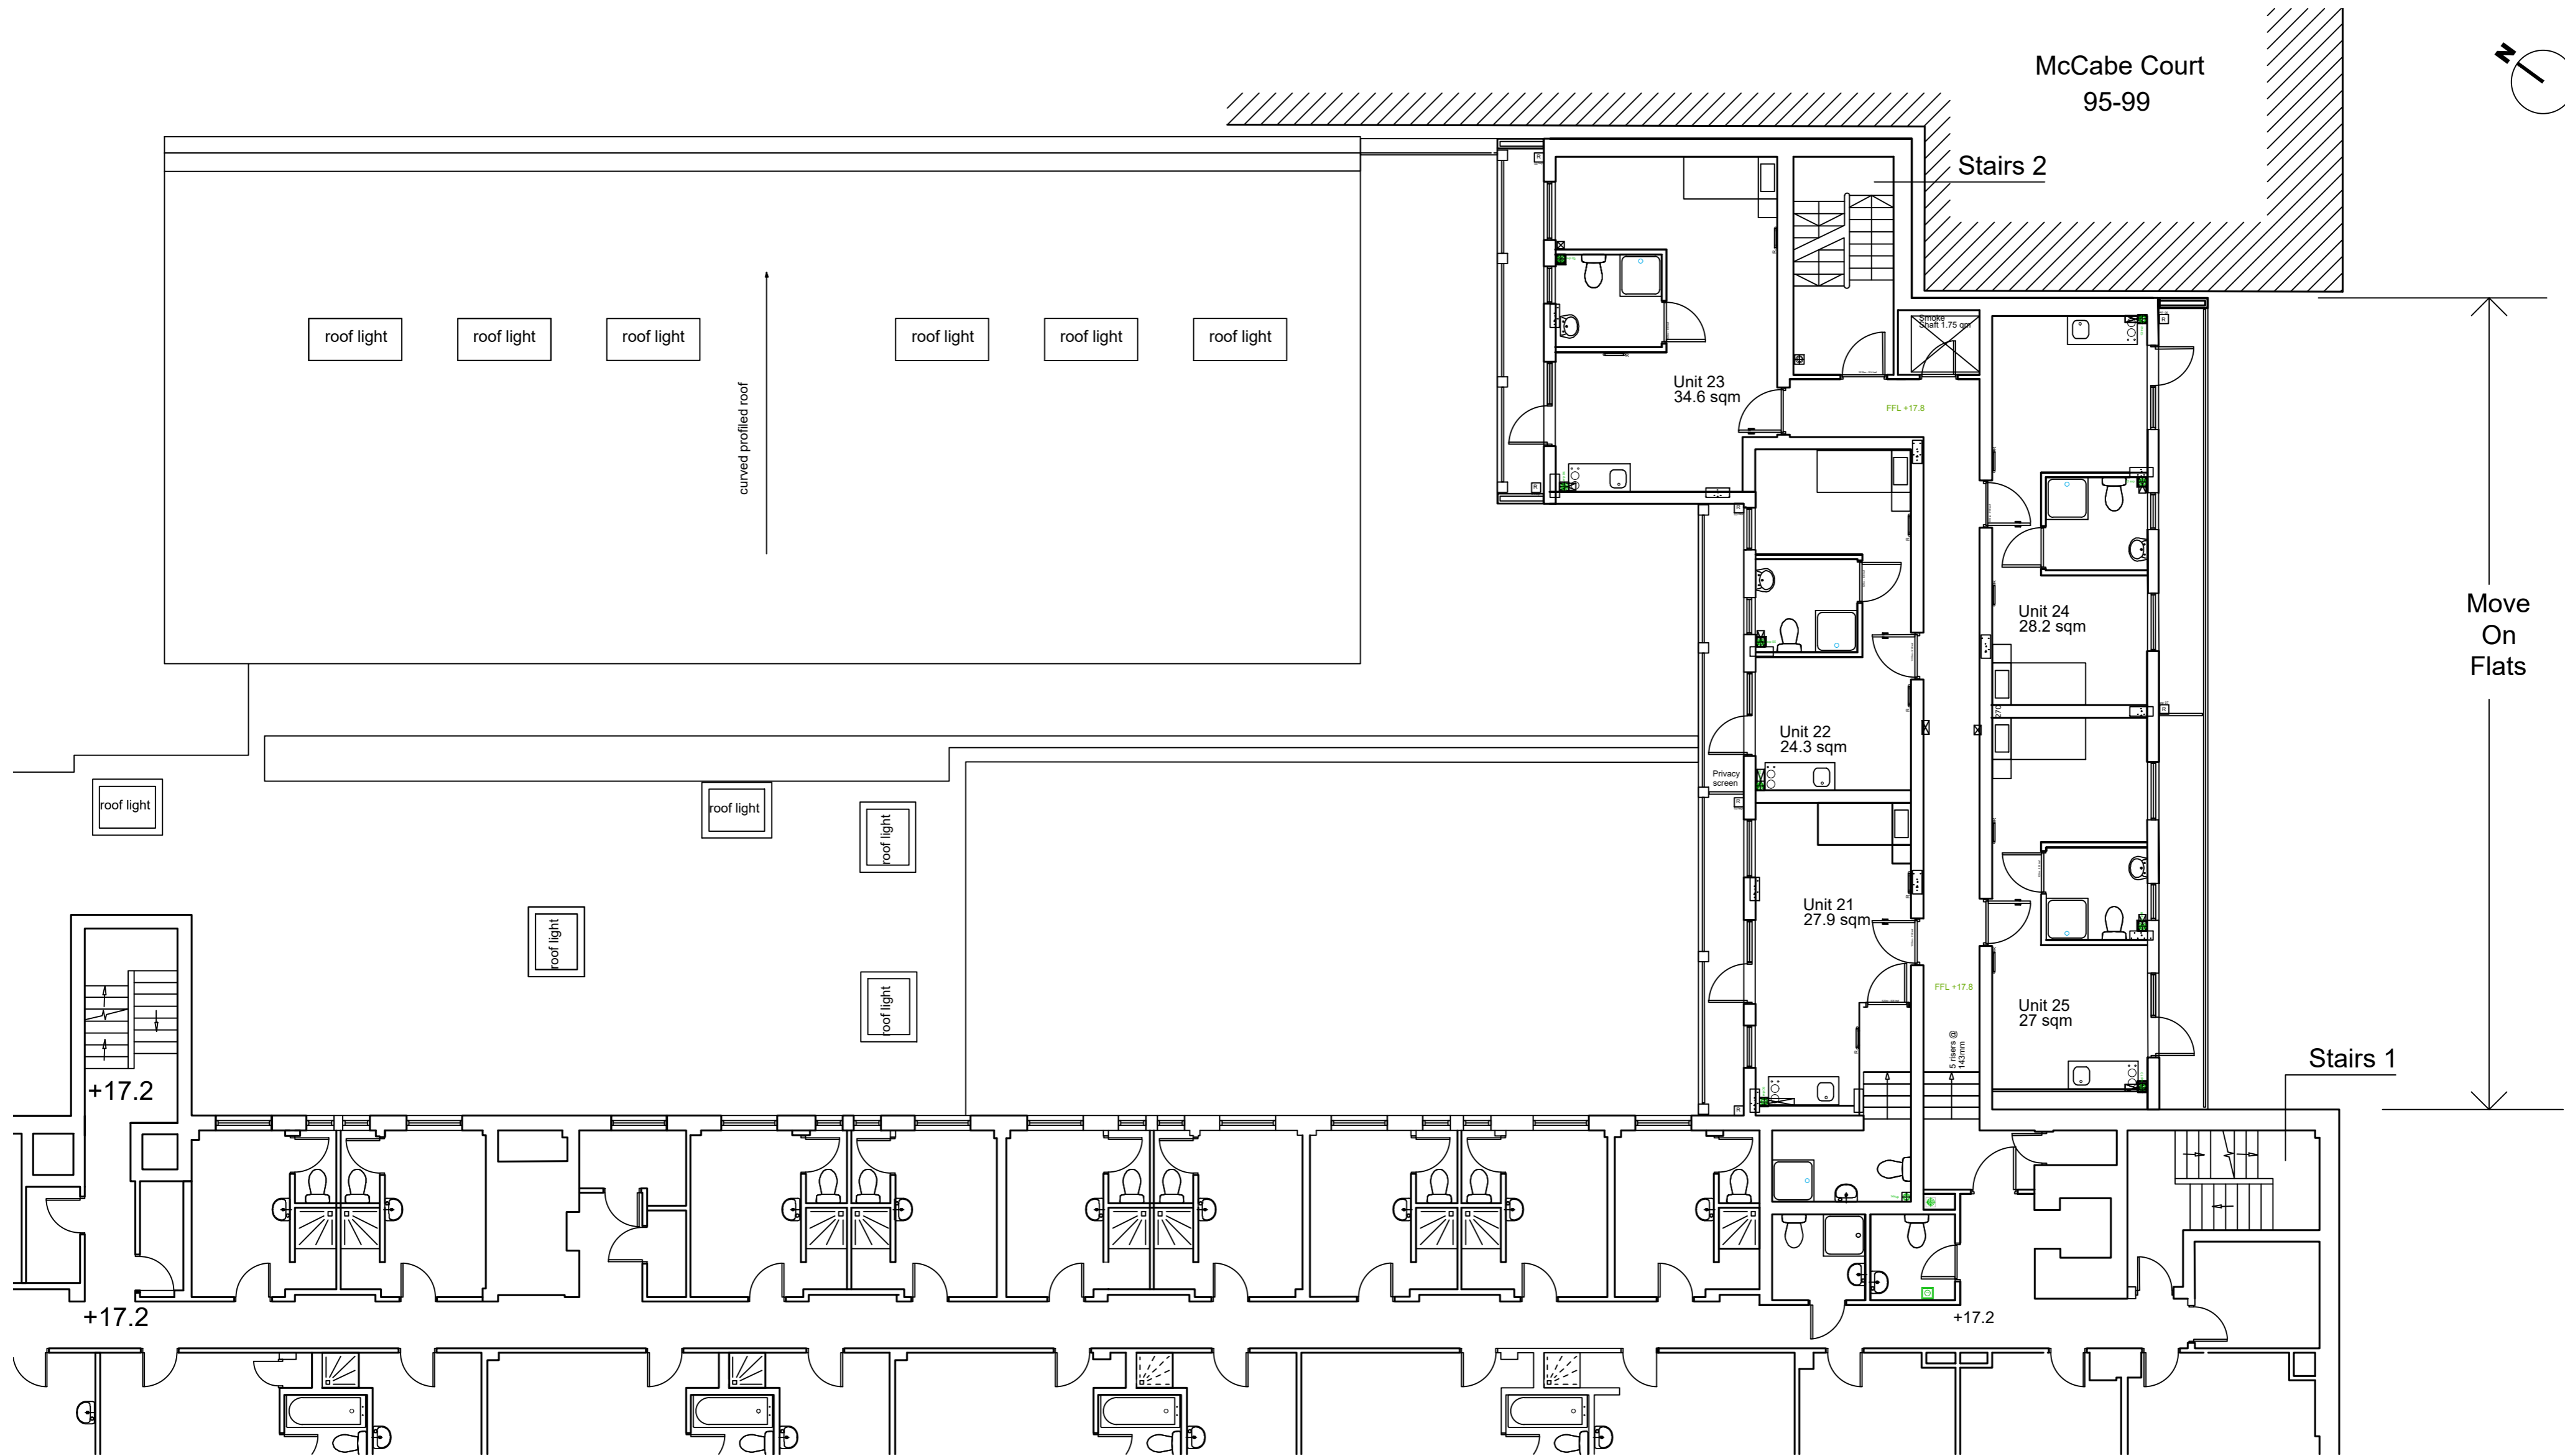

# Existing fifth floor plan

**standard notes**

1. Do not scale this drawing.
2. All dimensions must be checked on site and any discrepancies verified with the architect.
3. Unless shown otherwise, all dimensions are to structural surfaces.

THIS IS NOT A CONSTRUCTION DRAWING. IT IS UNSUITABLE FOR THE PURPOSE OF CONSTRUCTION AND MUST ON NO ACCOUNT BE USED AS SUCH.


revisions
--

<b>date</b> 09.02.2024	<b>client</b> Your Place	<b>stage</b> P
<b>project</b> Your Place - Move On Flats Anchor House, 81 Barking Road E16 4HB	<b>drawing</b> Existing Fifth Floor Plan	
<b>drawn by</b> AB	<b>checked by</b> BM	<b>job number</b> 2023/03
<b>drawing number</b> 09	<b>revision</b> -	<b>scale</b> 1:100@A2


**ANKUR ARCHITECTS**

t: 020 7377 1040 f: 020 7247 5570  
 email: info@ankurarchitects.co.uk  
 web: www.ankurarchitects.co.uk




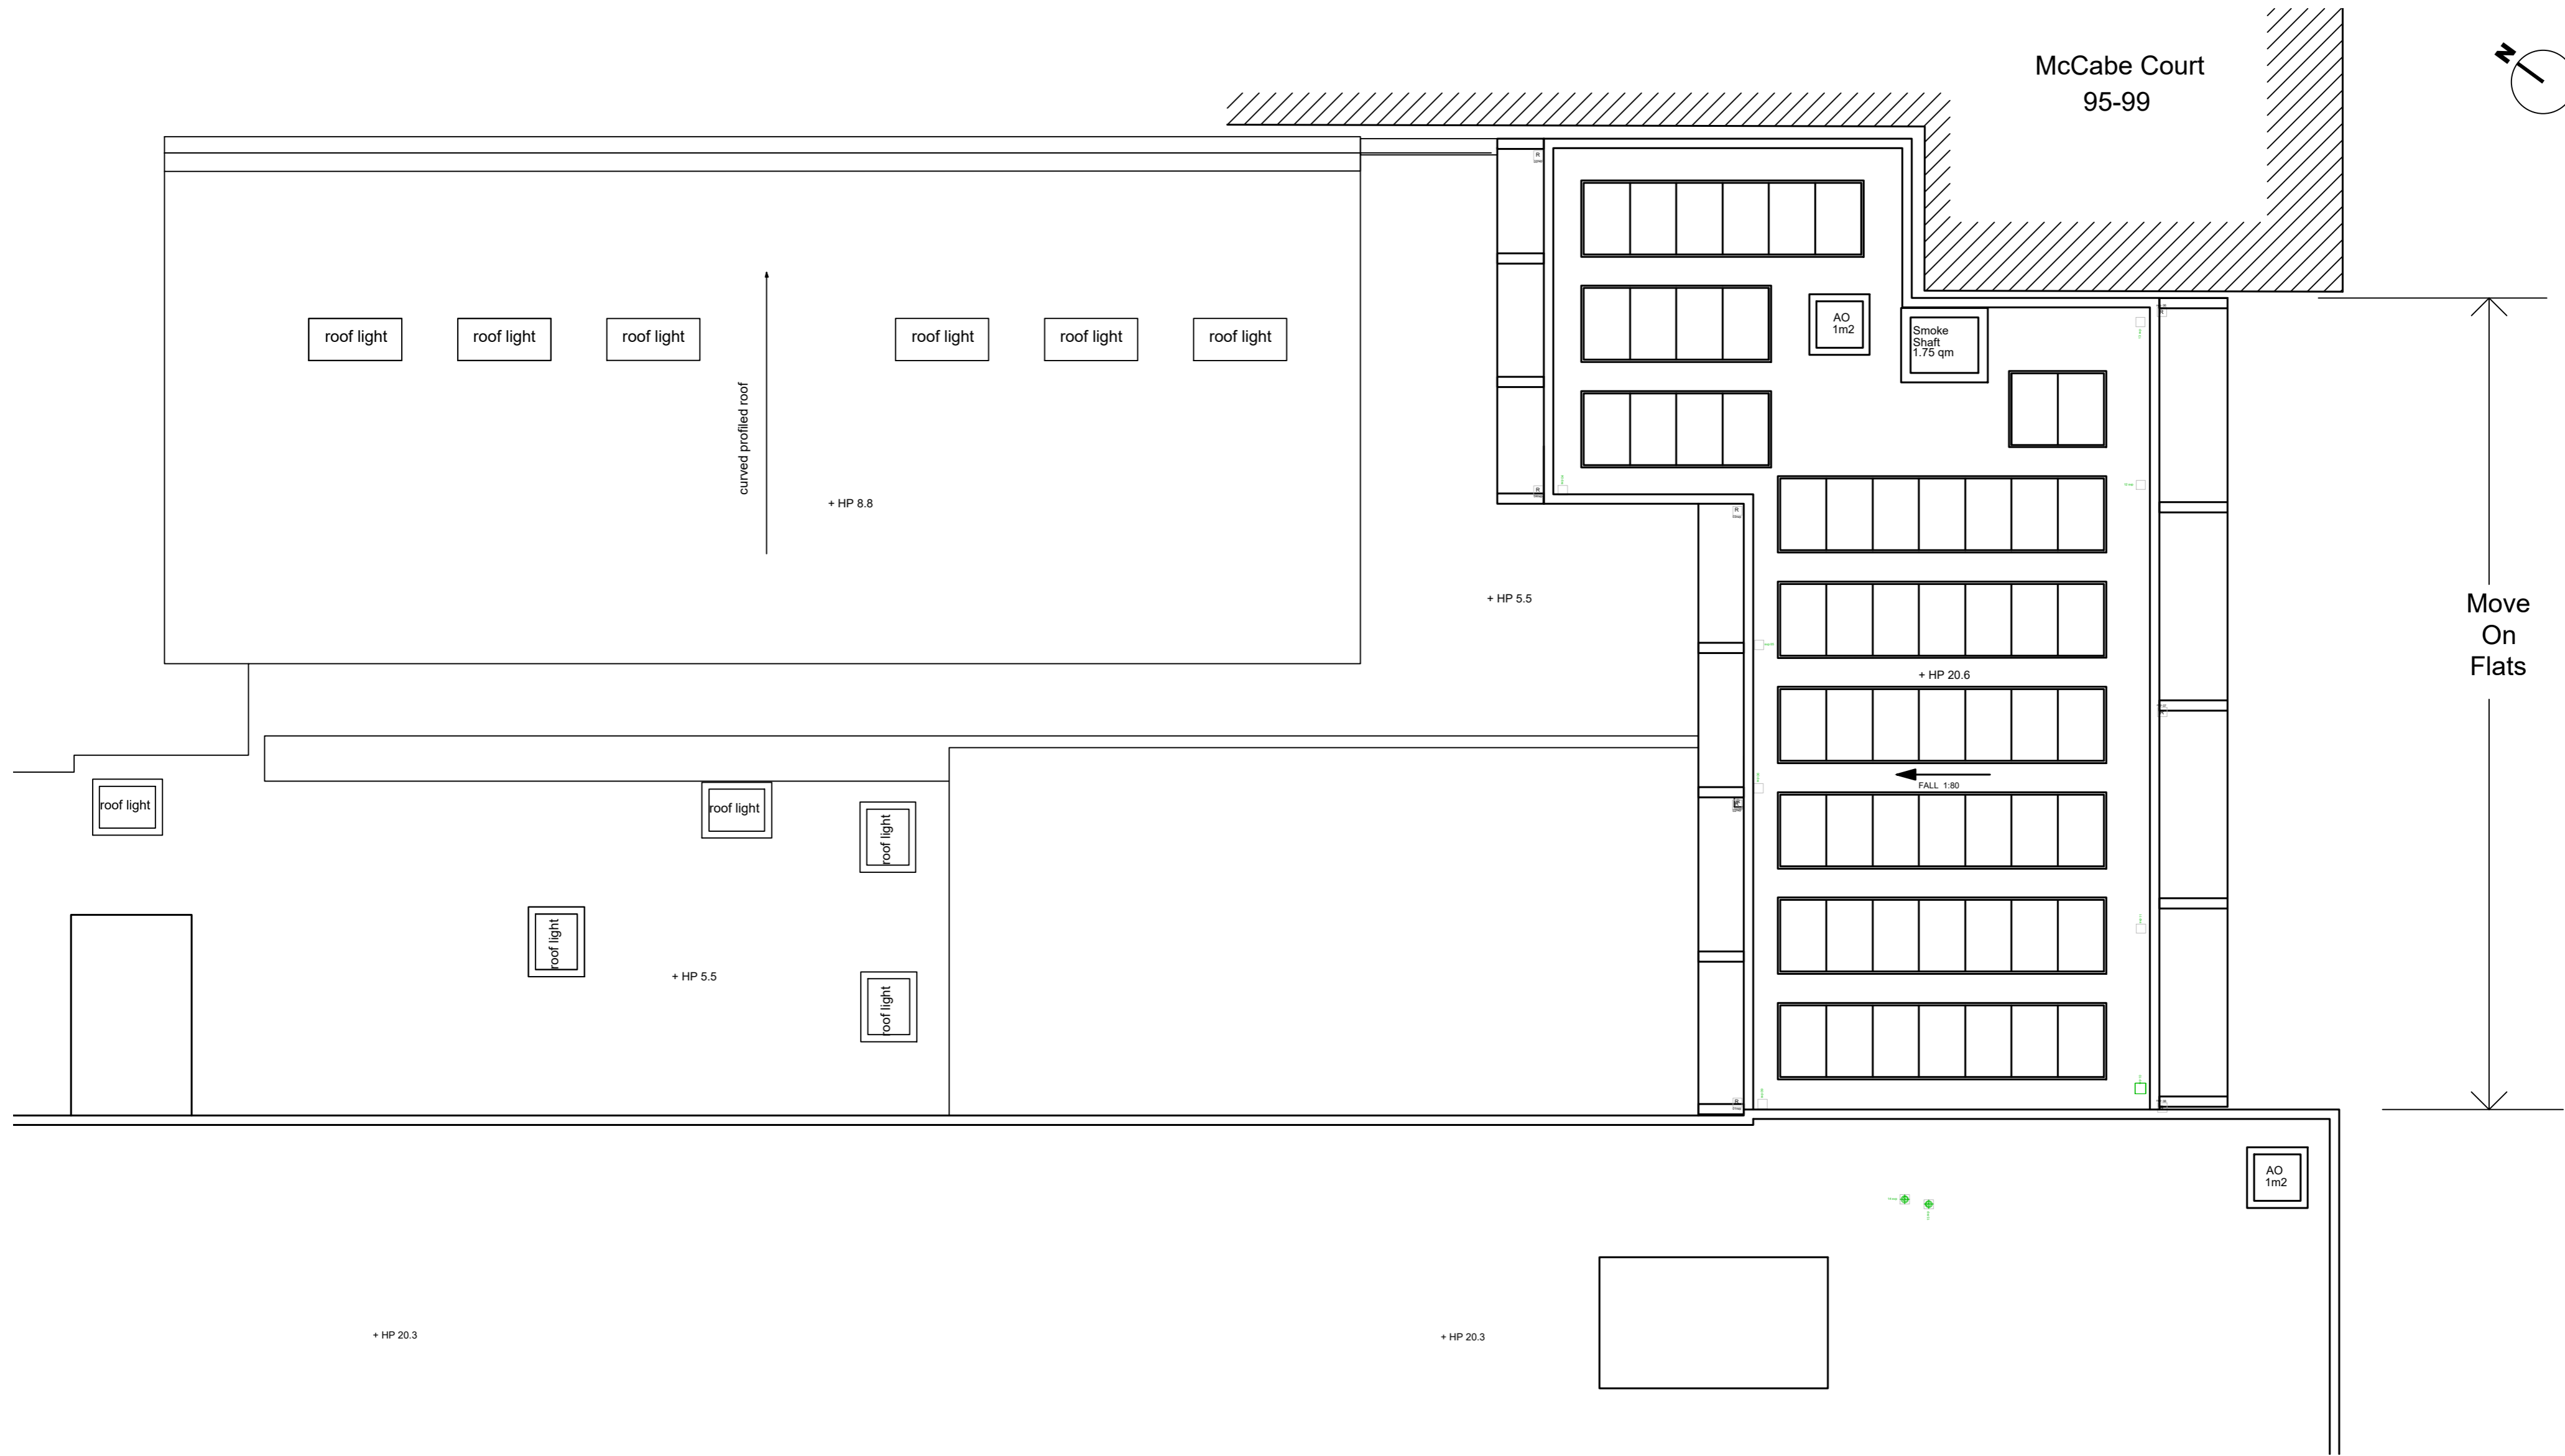

McCabe Court  
95-99

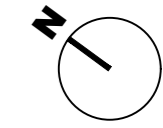

Move  
On  
Flats

 

# Existing roof plan

**standard notes**

1. Do not scale this drawing.
2. All dimensions must be checked on site and any discrepancies verified with the architect.
3. Unless shown otherwise, all dimensions are to structural surfaces.


THIS IS NOT A CONSTRUCTION DRAWING. IT IS UNSUITABLE FOR THE PURPOSE OF CONSTRUCTION AND MUST ON NO ACCOUNT BE USED AS SUCH.

revisions
--

<b>date</b> 09.02.2024	<b>client</b> Your Place	<b>stage</b> P
<b>project</b> Your Place - Move On Flats Anchor House, 81 Barking Road E16 4HB	<b>drawing</b> Existing Roof Plan	
<b>drawn by</b> AB	<b>checked by</b> BM	<b>scale</b> 1:100@A2
<b>job number</b> 2023/03	<b>drawing number</b> 10	<b>revision</b> -

**ANKUR ARCHITECTS**

t: 020 7377 1040 f: 020 7247 5570  
email: info@ankurarchitects.co.uk  
web: www.ankurarchitects.co.uk

 

# Existing front elevation

**standard notes**

1. Do not scale this drawing.
2. All dimensions must be checked on site and any discrepancies verified with the architect.
3. Unless shown otherwise, all dimensions are to structural surfaces.


THIS IS NOT A CONSTRUCTION DRAWING. IT IS UNSUITABLE FOR THE PURPOSE OF CONSTRUCTION AND MUST ON NO ACCOUNT BE USED AS SUCH.

revisions
--

<b>date</b> 09.02.2024	<b>client</b> Your Place	<b>stage</b> P
<b>project</b> Your Place - Move On Flats Anchor House, 81 Barking Road E16 4HB	<b>drawing</b> Existing Front Elevation	
<b>drawn by</b> AB	<b>checked by</b> BM	<b>job number</b> 2023/03
<b>drawing number</b> 11	<b>revision</b> --	<b>scale</b> 1:100@A2

**ANKUR ARCHITECTS**

t: 020 7377 1040 f: 020 7247 5570  
 email: info@ankurarchitects.co.uk  
 web: www.ankurarchitects.co.uk

 

## Existing rear elevation

### standard notes

1. Do not scale this drawing.
2. All dimensions must be checked on site and any discrepancies verified with the architect.
3. Unless shown otherwise, all dimensions are to structural surfaces.

THIS IS NOT A CONSTRUCTION DRAWING. IT IS UNSUITABLE FOR THE PURPOSE OF CONSTRUCTION AND MUST ON NO ACCOUNT BE USED AS SUCH.

### revisions

--

### date

09.02.2024

### client

Your Place

### project

Your Place - Move On Flats  
Anchor House, 81 Barking Road E16 4HB

### drawn by

AB

### checked by

BM

### job number

2023/03

### drawing

Existing Rear Elevation

### drawing number

12

### revision

--

### stage

P

### scale

1:100@A2



t: 020 7377 1040 f: 020 7247 5570  
email: info@ankurarchitects.co.uk  
web: www.ankurarchitects.co.uk