




DEVELOPMENT SITE AREA

- Extent Of Ground In Ownership Of Applicant
- Extent Of Development Areas
 - Area 1 (Changing Cabin) = 186 sq.m.
 - Area 2 (Synthetic Pitch Surface) = 6950 sq.m.
 - Total Area = 7136 sq.m.

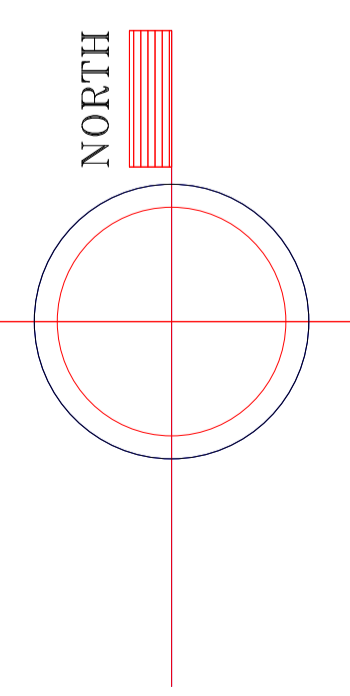

PROJECT ::
Proposed Installation of Artificial Surface & Modular Changing Facilities

CLIENT ::
Ardrossan Winton FC

DRAWING ::
Existing Site Plan

Scale 1:500 (A1 size) 1:1000 (A3 size)	Date 20.04.23	Drawn by emcn
Job No. 23005	Drawing No. PP002	Revision No. .

McMILLAN & CRONIN
chartered architects & planning consultants

24 MAIN STREET, tel. (44) 01475 686818
LARGS :: KA30 8AB fax. (44) 01475 686331
mail@mcmillancronin.co.uk

PROPOSED ARTIFICIAL SURFACE + NEW MODULAR CHANGING UNIT