



Existing Ground Floor Pla
scale : 1.200

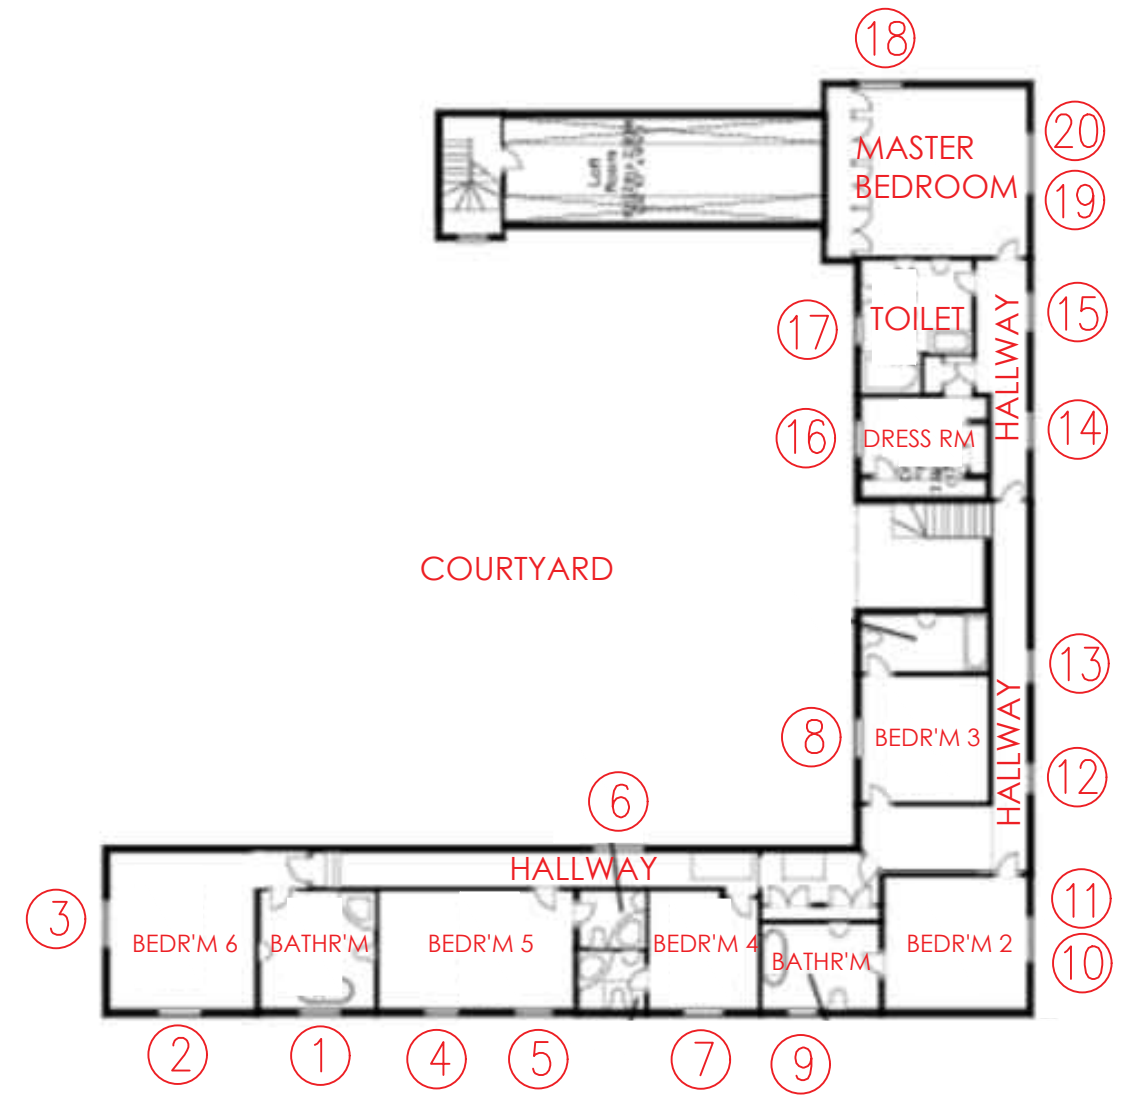

Existing First Floor Plan
scale : 1.200

 

Mozolowski & Murray <small>Conservatories Orangeries Sun Lounges Garden Rooms</small> 2-8 Clashburn Way Bridgend Industrial Estate Kinross KY13 8GA Telephone (01577) 864706 www.mozmurray.co.uk		Proposed Replacement Windows and Doors at Woodside Farmhouse, BEITH, KA15 2JF for Ms C Tulloch	
Drawn: s. batrick	Date: 27/02/24	Drawing No.: 12042 - 02	Scale: as noted
Revision			