


South East elevation as existing



elevation to Eglinton Street as existing

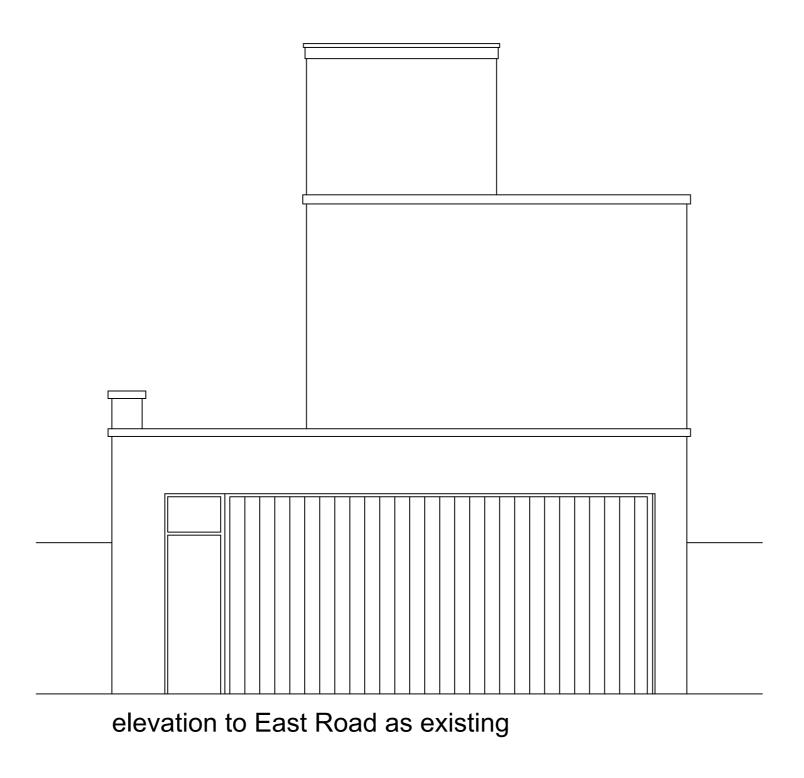

Proposals at 24-26 Eglinton Street Irvine KA12 8AS

scale 1:50 (A0) dwg no. 31159/2