




1 **Front Elevation (East)**
Scale: 1:100

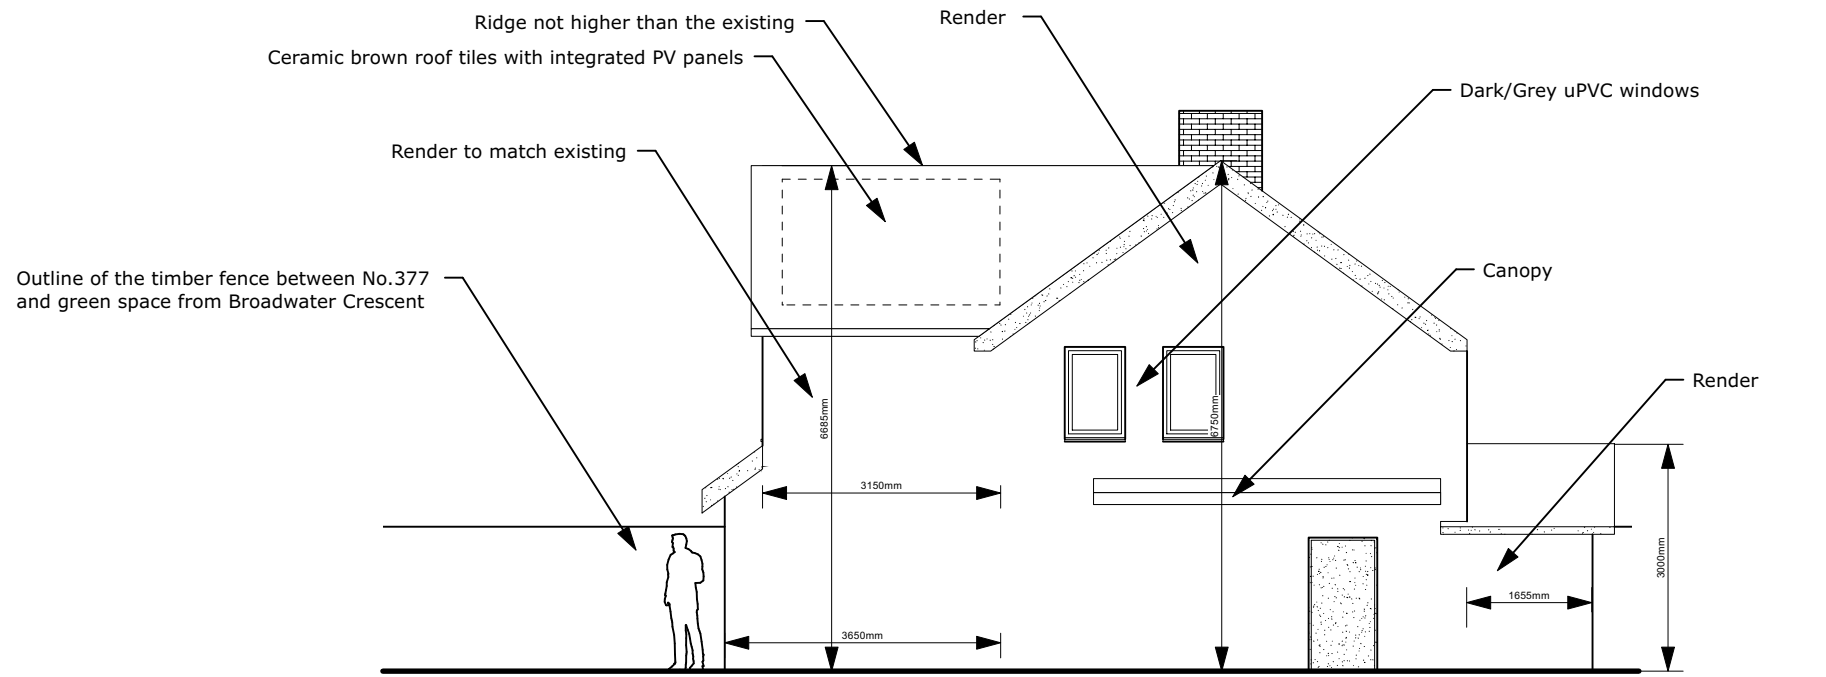

2 **Side Elevation (South) - from Broadwater Crescent**
Scale: 1:100

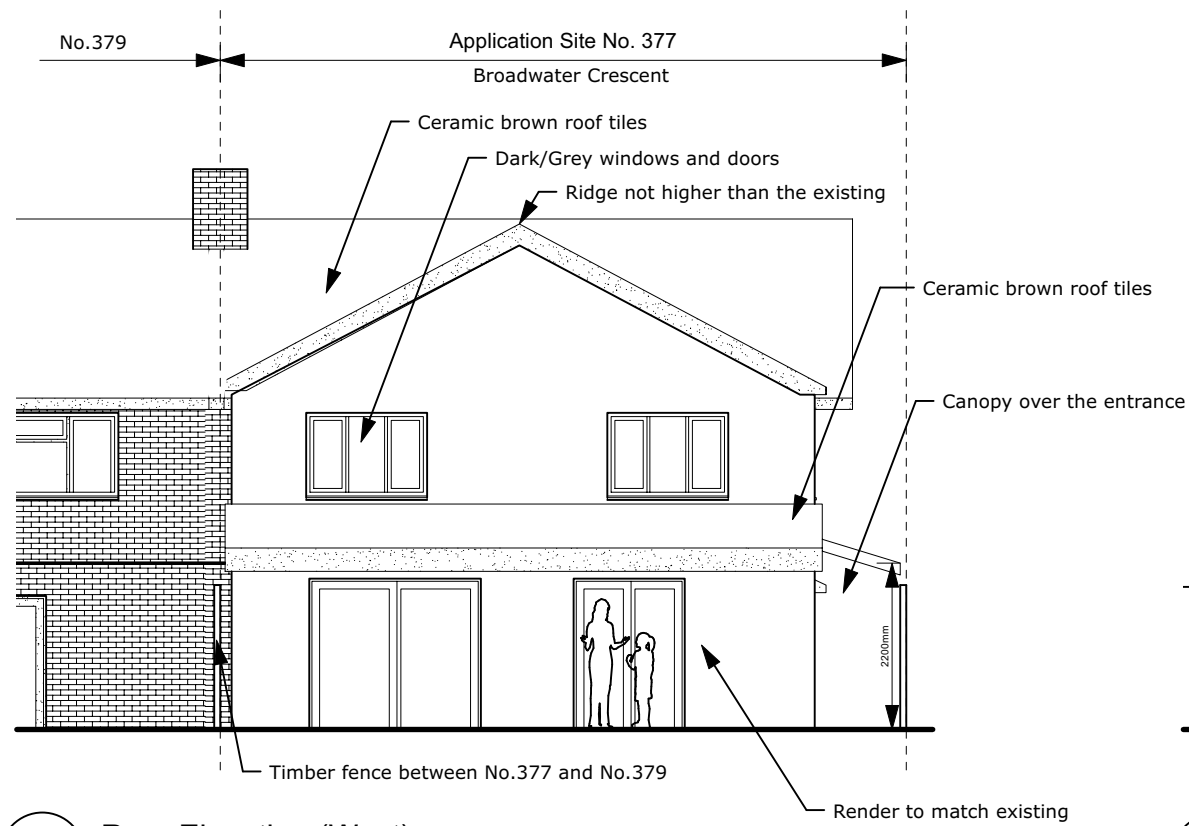

3 **Rear Elevation (West)**
Scale: 1:100

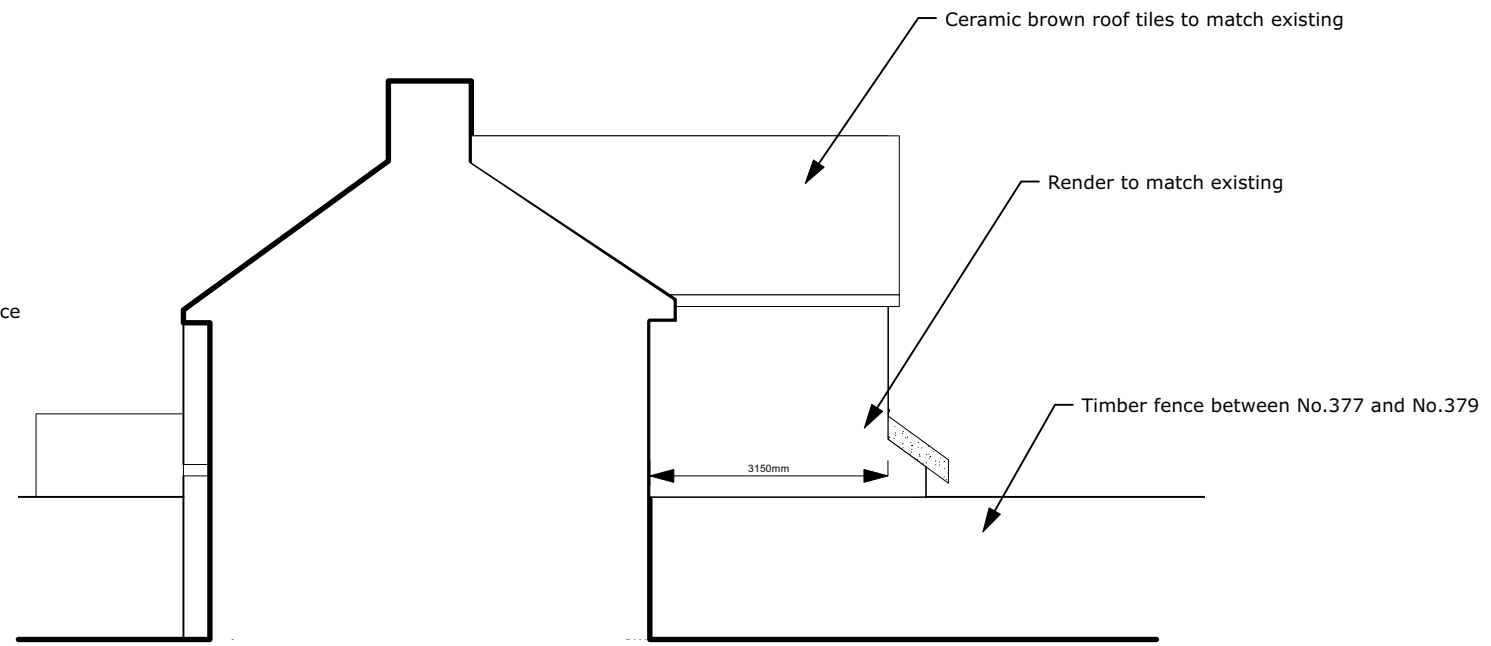

4 **Side Elevation (North) - from No.379**
Scale: 1:100

Materials



Render white/off-white K-Render



Marley Mendip Roof Tile -
Antique Brown (or similar)

P5 07/03/2024

Non-MA_15cm
revisions:

All dimensions and areas are approximate and are to be verified on site.
Do not scale.

Purpose of issue:

Planning Submission

Project Title:

**377 Broadwater Crescent,
Broadwater, Stevenage, SG2 8HA**

Drawing No:
3180-ZZ-00-ZZ-DR-A-00200

Drawing title:
Proposed Elevations

Status: 3180 Rev: S2 Scale: 1:50@A3
P5