


EXISTING FRONT ELEVATIONS

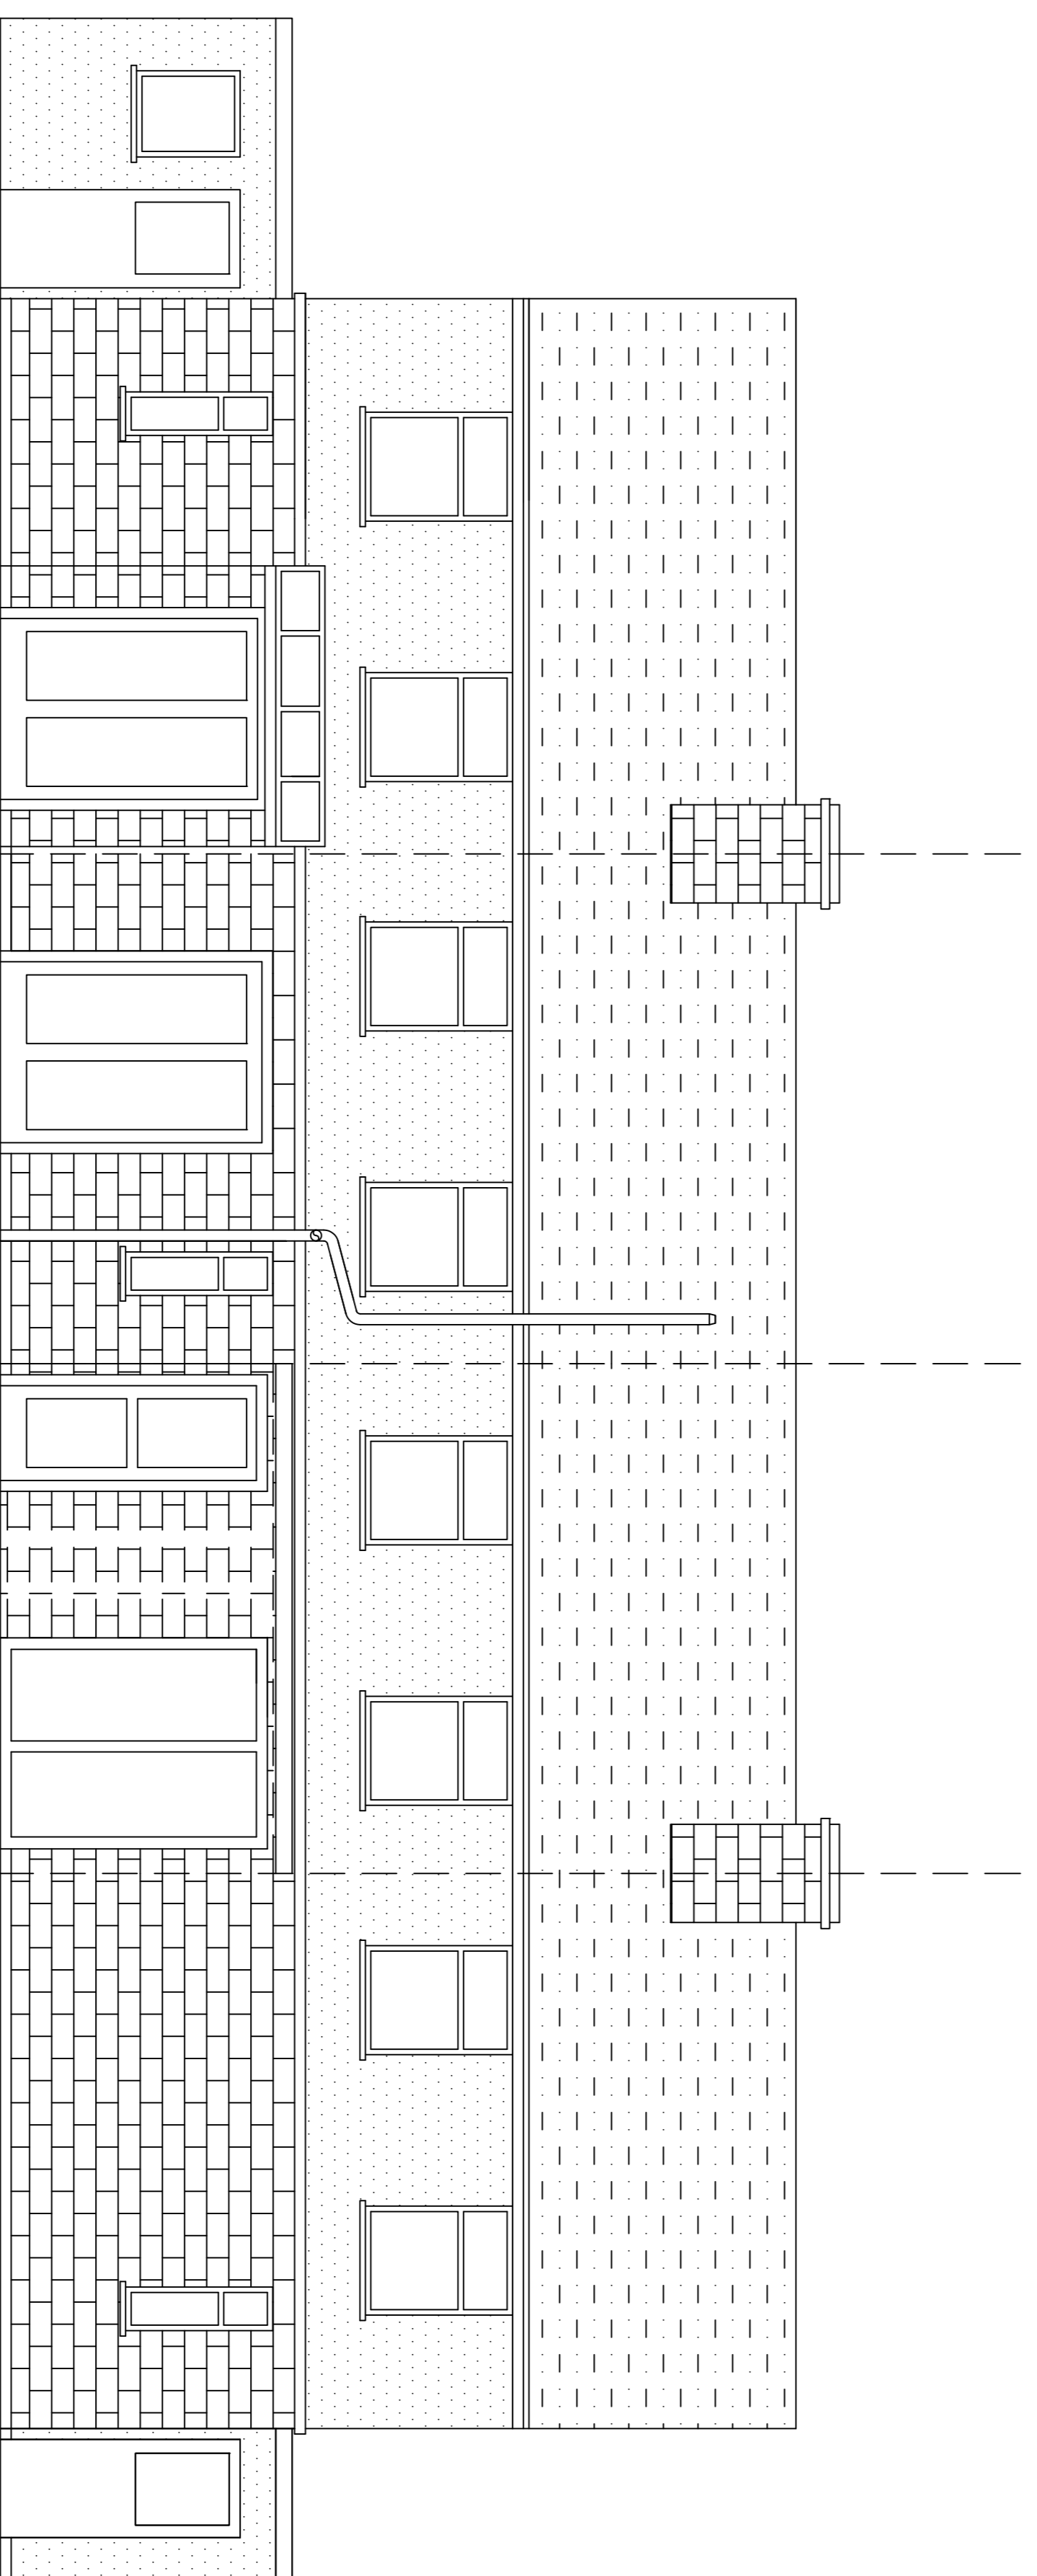

EXISTING REAR ELEVATIONS

Existing Elevations
Scale 1:50 @ A1

Site Address:
6 Boverton Drive
Brockworth
Gloucester GL3 4DB

New Rear Extension
for Mr Paul Embley