



EXISTING GROUND FLOOR PLAN

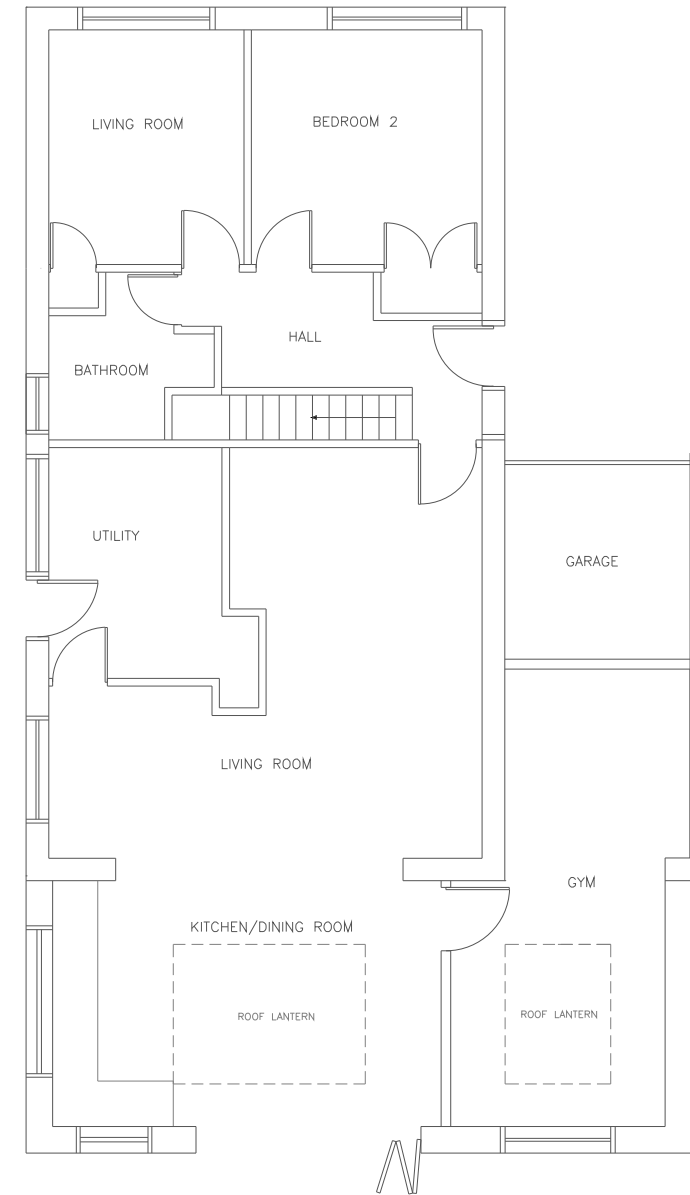

PROPOSED GROUND FLOOR PLAN

1:100

 

Rev.	AMENDMENT DESCRIPTION	DATE

SCALE 1:100

Mr C Grant
3 Hallmoor Close
Aughton
L39 4UQ

JOB-DRAWING No.

Floor Plans

REVISION

1

