





FRONT ELEVATION



RIGHT SIDE ELEVATION

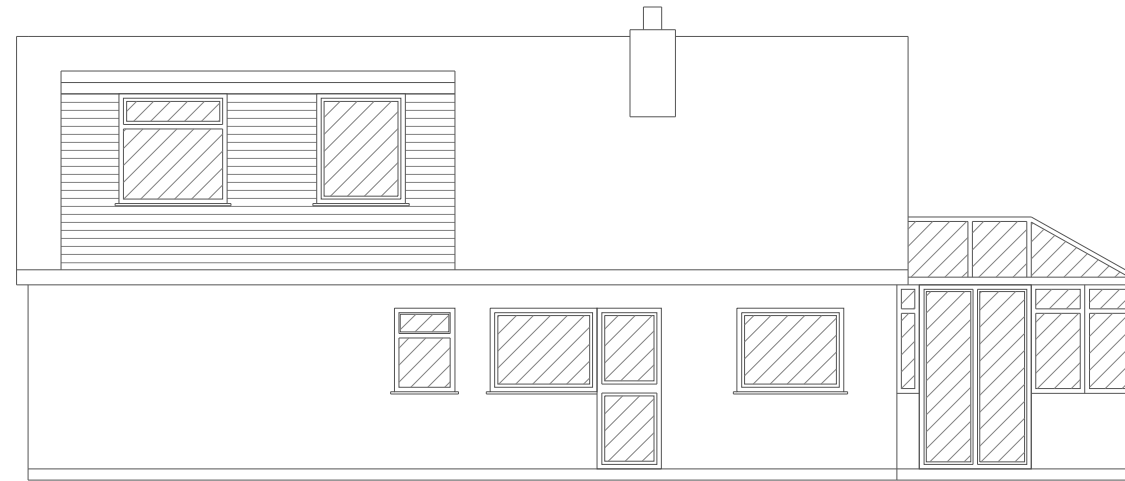


REAR ELEVATION

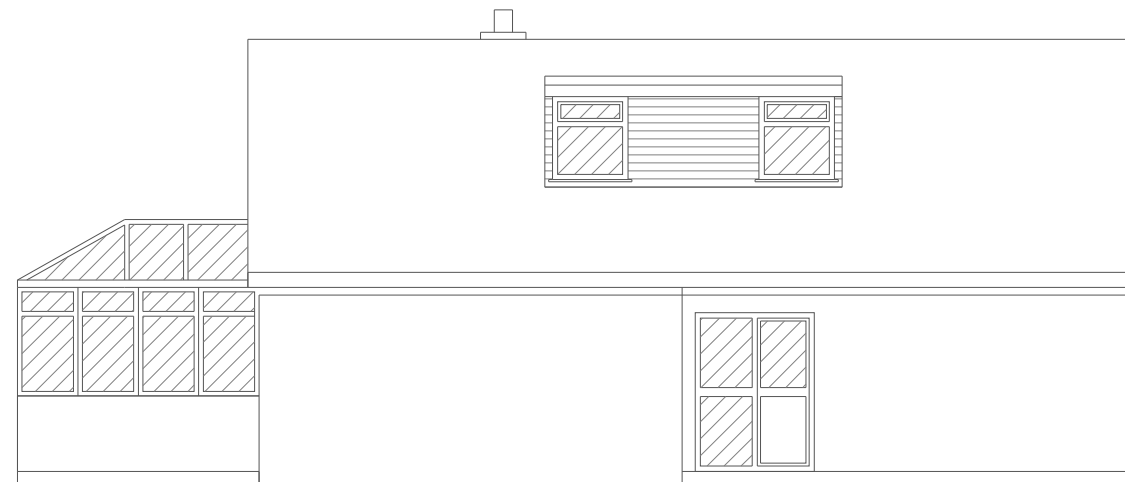

LEFT SIDE ELEVATION

1:100

 

Rev.	AMENDMENT DESCRIPTION	DATE

SCALE 1:100

Mr C Grant
3 Hallmoor Close
Aughton
L39 4UQ

JOB-DRAWING No.

Existing Elevations

REVISION

1

