



FINISHES
 Roof - Bitumen self adhesive roofing
 Roof Trim - Dark Grey
 Rainwater - PVC Anthracite Grey
 Cladding - Spuce- untreated
 Windows - timber - Painted Anthracite Grey
 Base course - Concrete

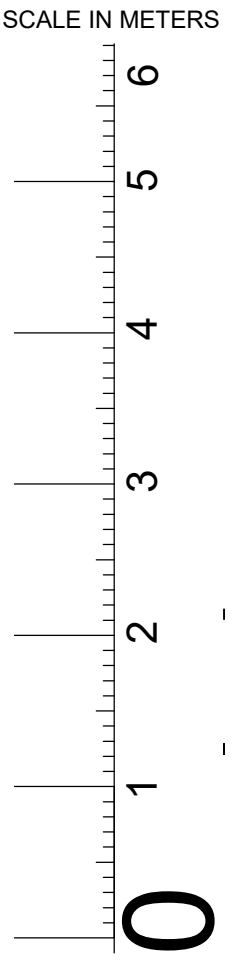


WOODEN SILVIA GARAGE

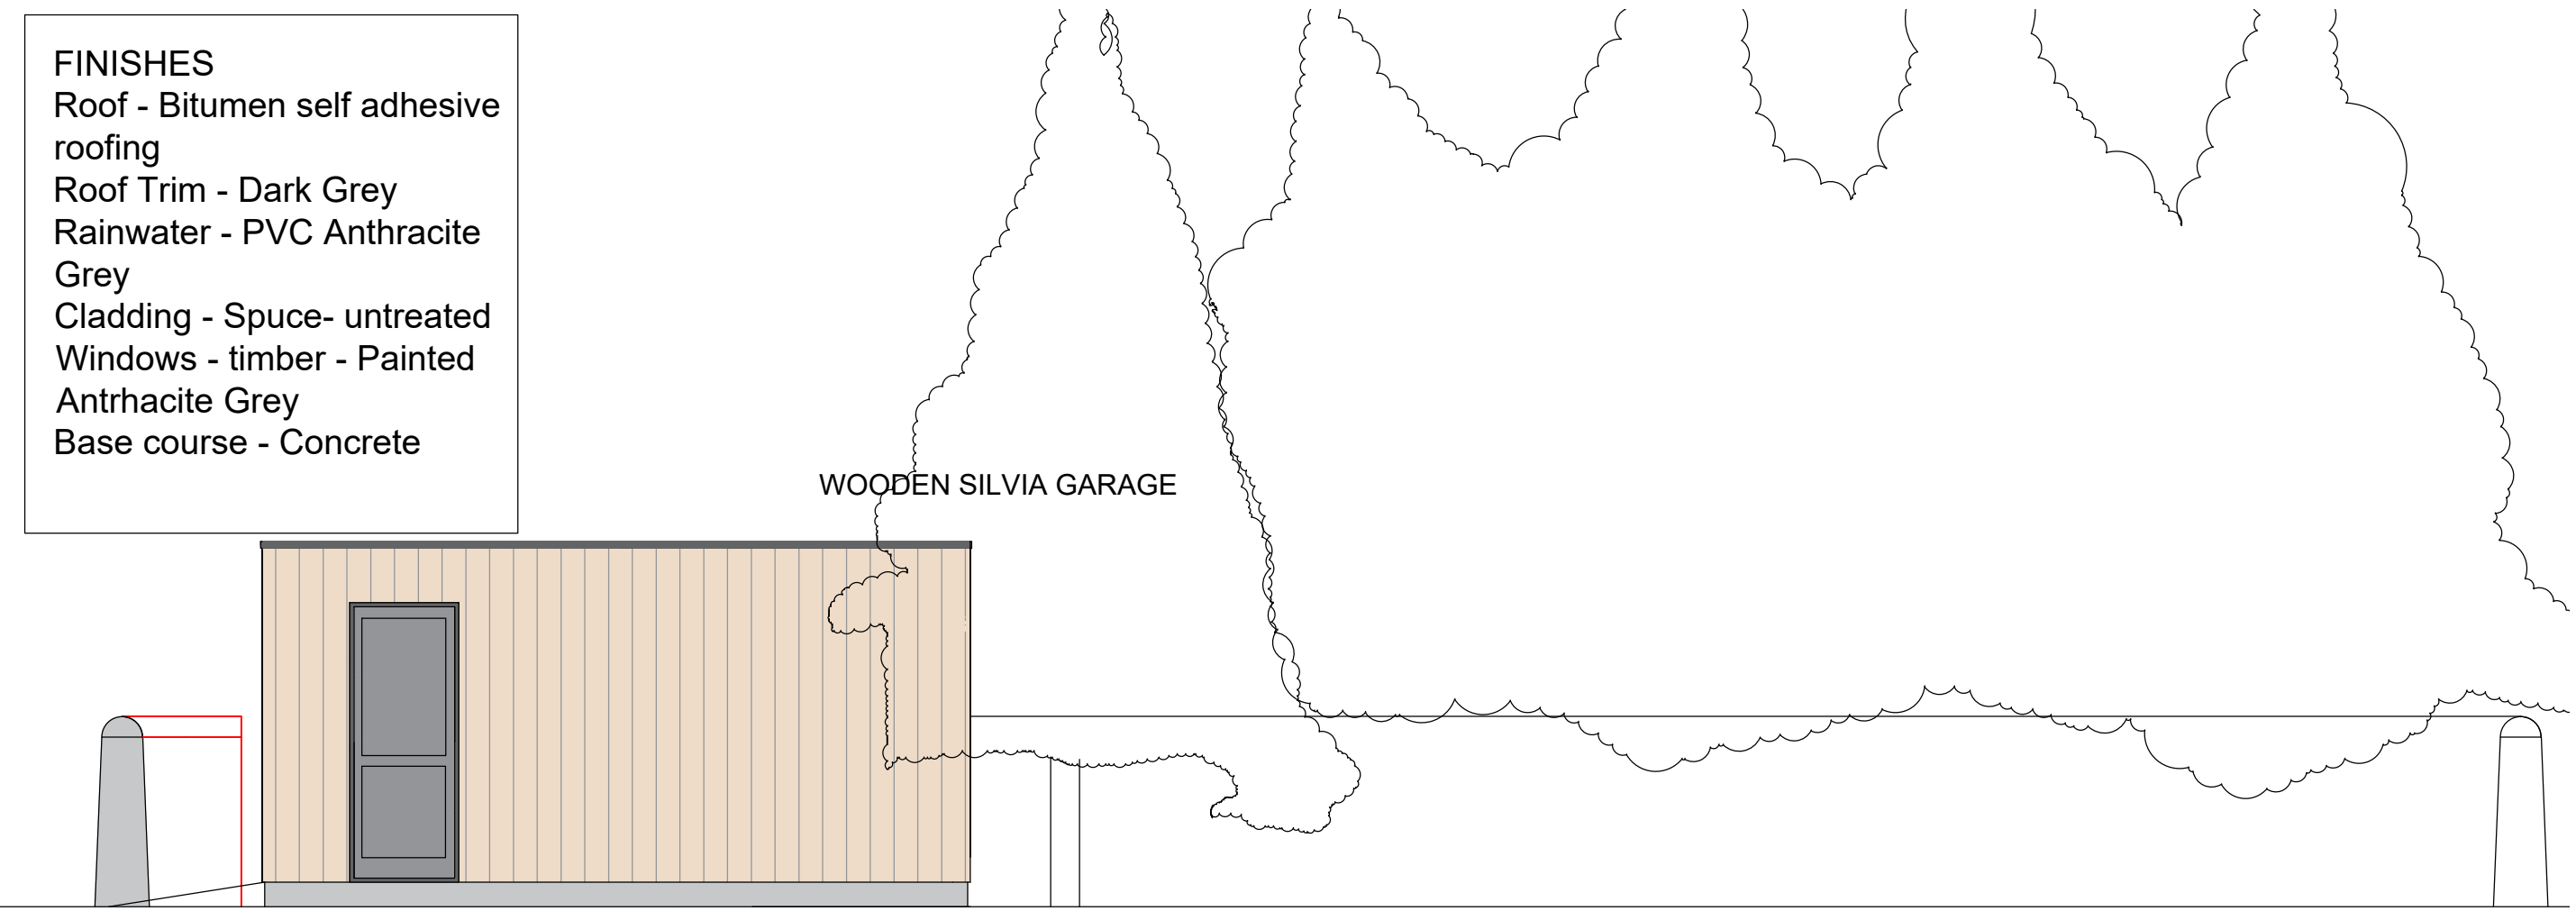

PROPOSED SOUTH ELEVATION

WOODEN SILVIA GARAGE

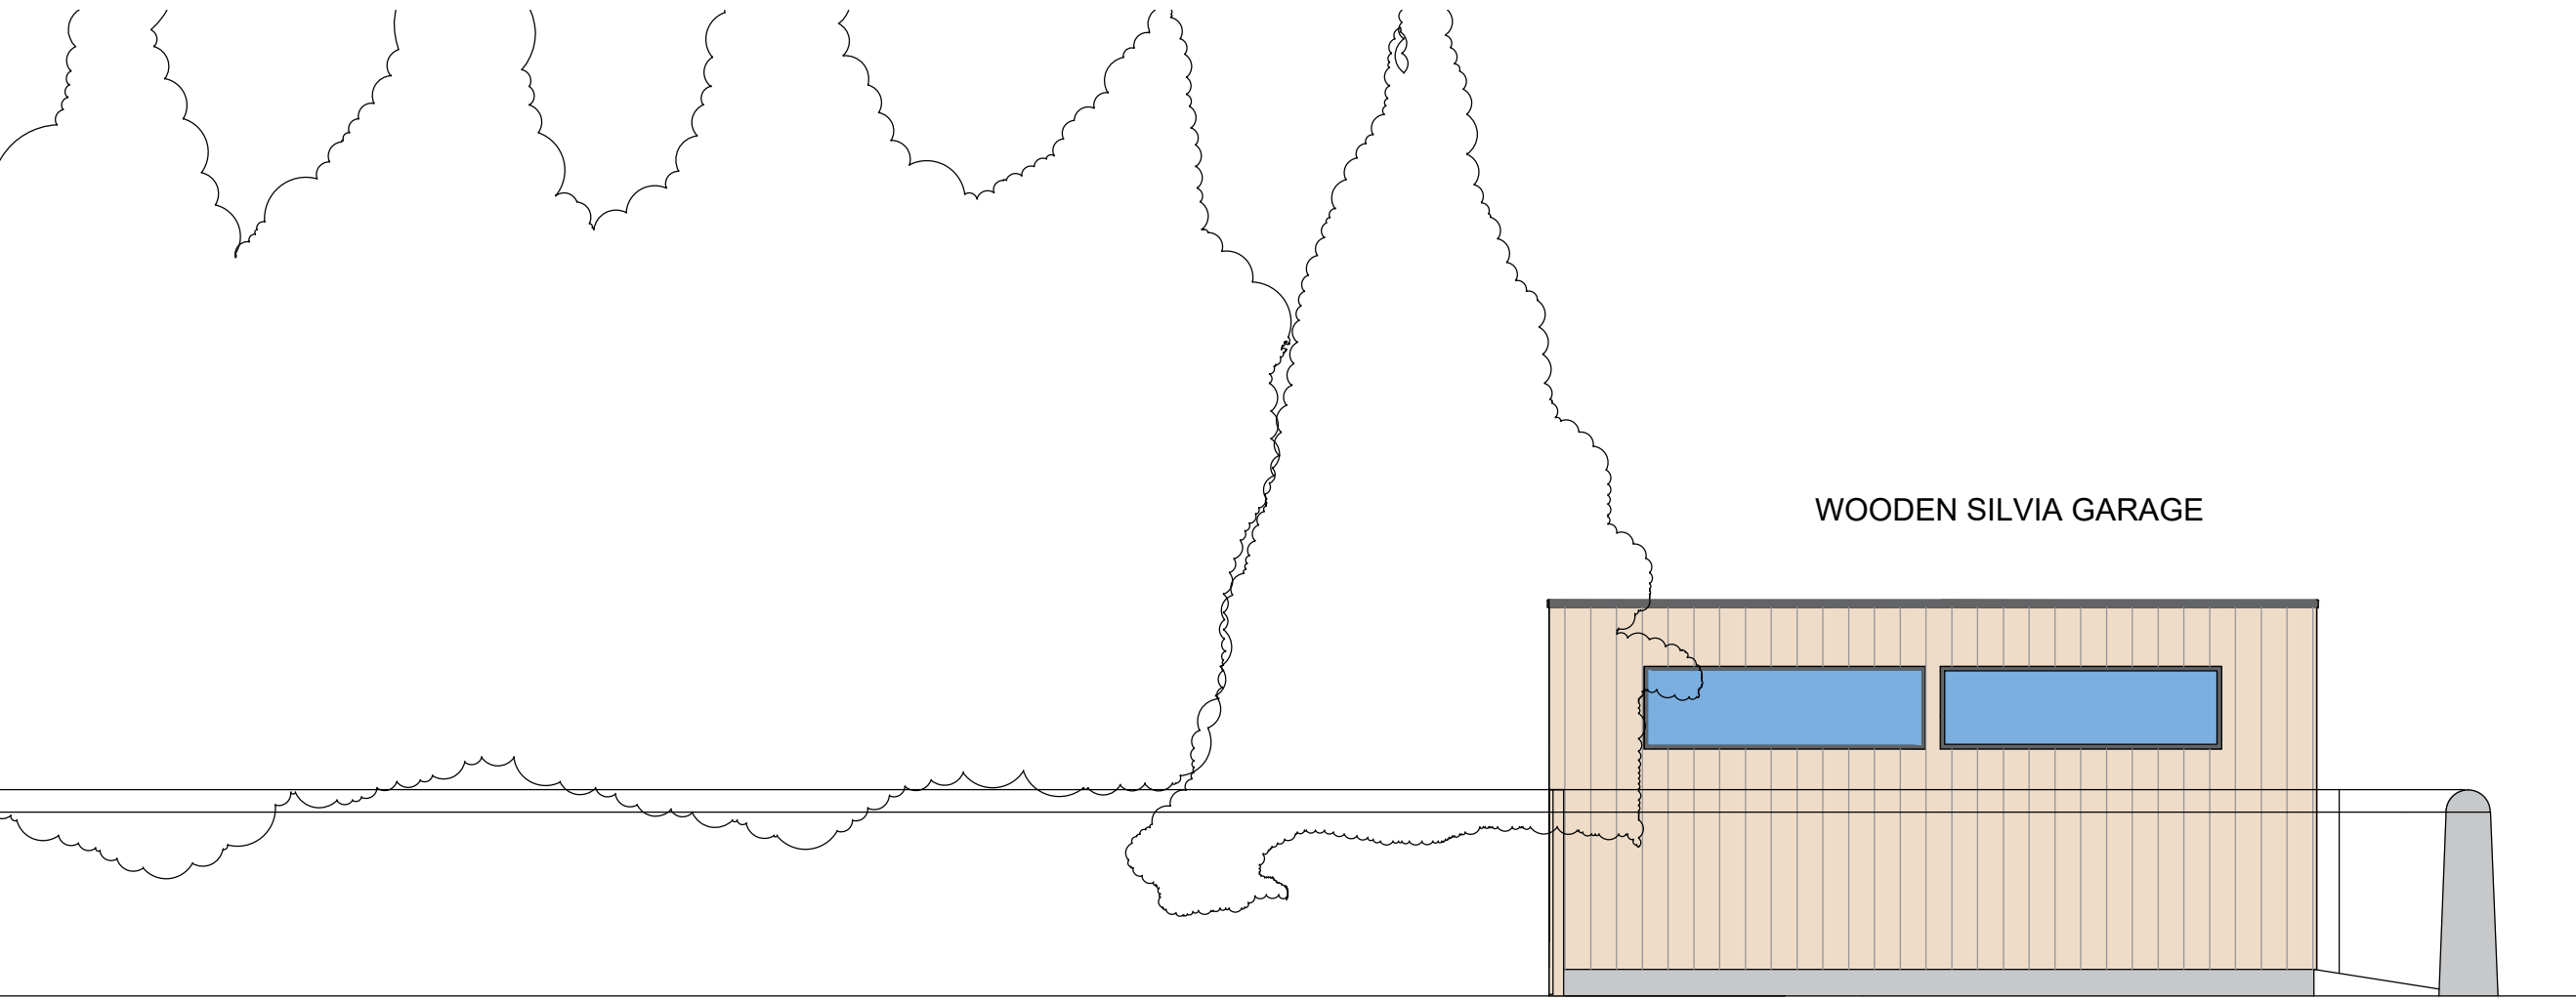

PROPOSED NORTH ELEVATION

		scale	1:100	date	26.02.24	drawn:	CG	status:	P
		prog no.	2024-1052	Dwg no.	T-502c	REV			

Architecture - Design - Planning
 Castle View, Steuart Road,
 Bridge of Allan
 Stirling
 FK9 4JX
 Mob: 07596906412
 E-mail: claire.gibbons@tsquare-architects.co.uk Web: www.tsquare-architects.co.uk

MR WADSWORTH
 PROPOSED REPLACEMENT GARAGE
 AT 51 KIER STREET
 BRIDGE OF ALLAN
 PROPOSED ELEVATIONS