



REVISIONS


No.	DATE	DESCRIPTION

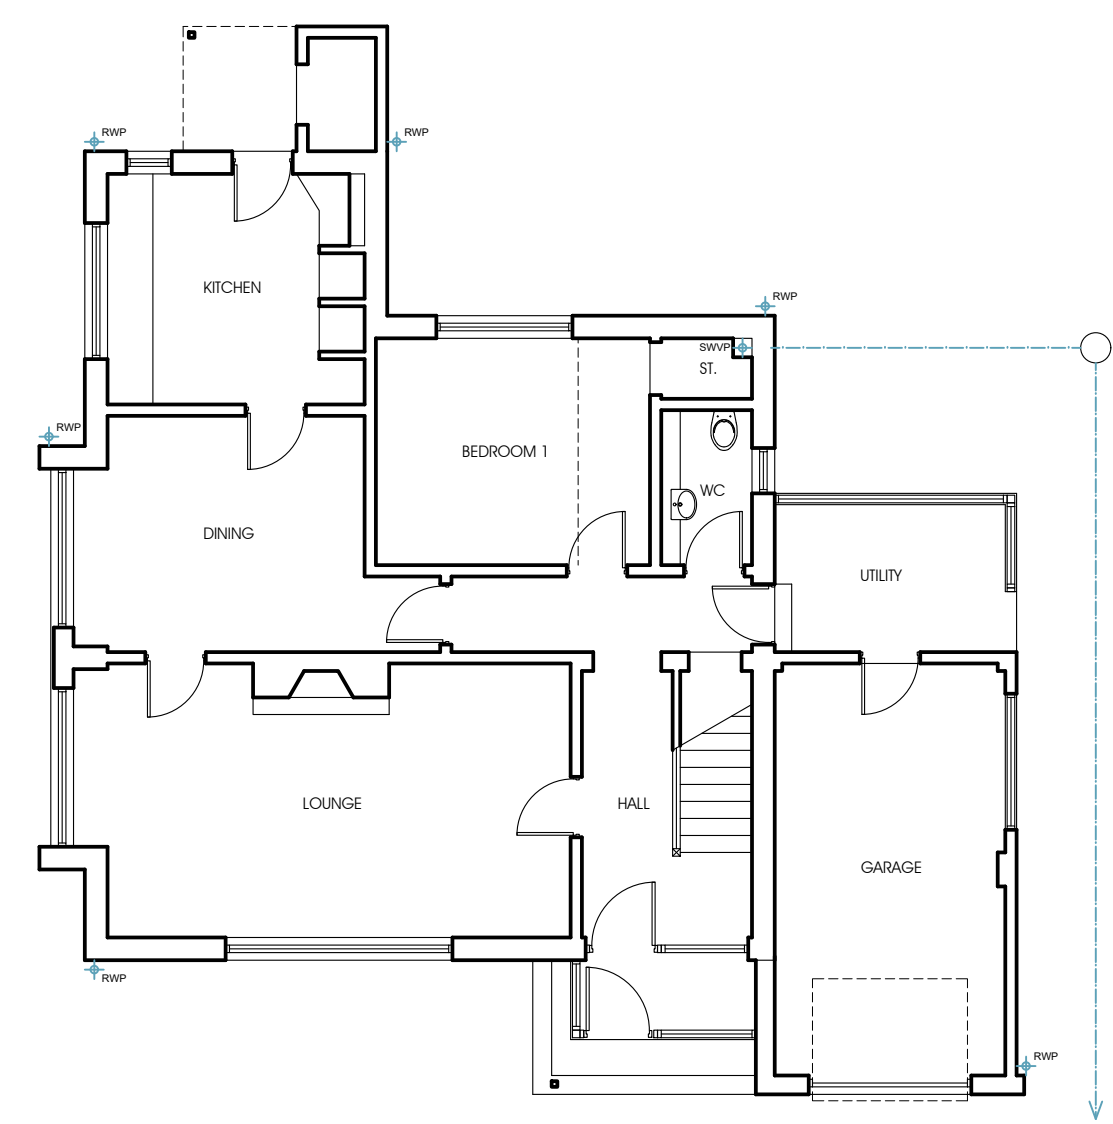


GROUND FLOOR PLAN AS EXISTING

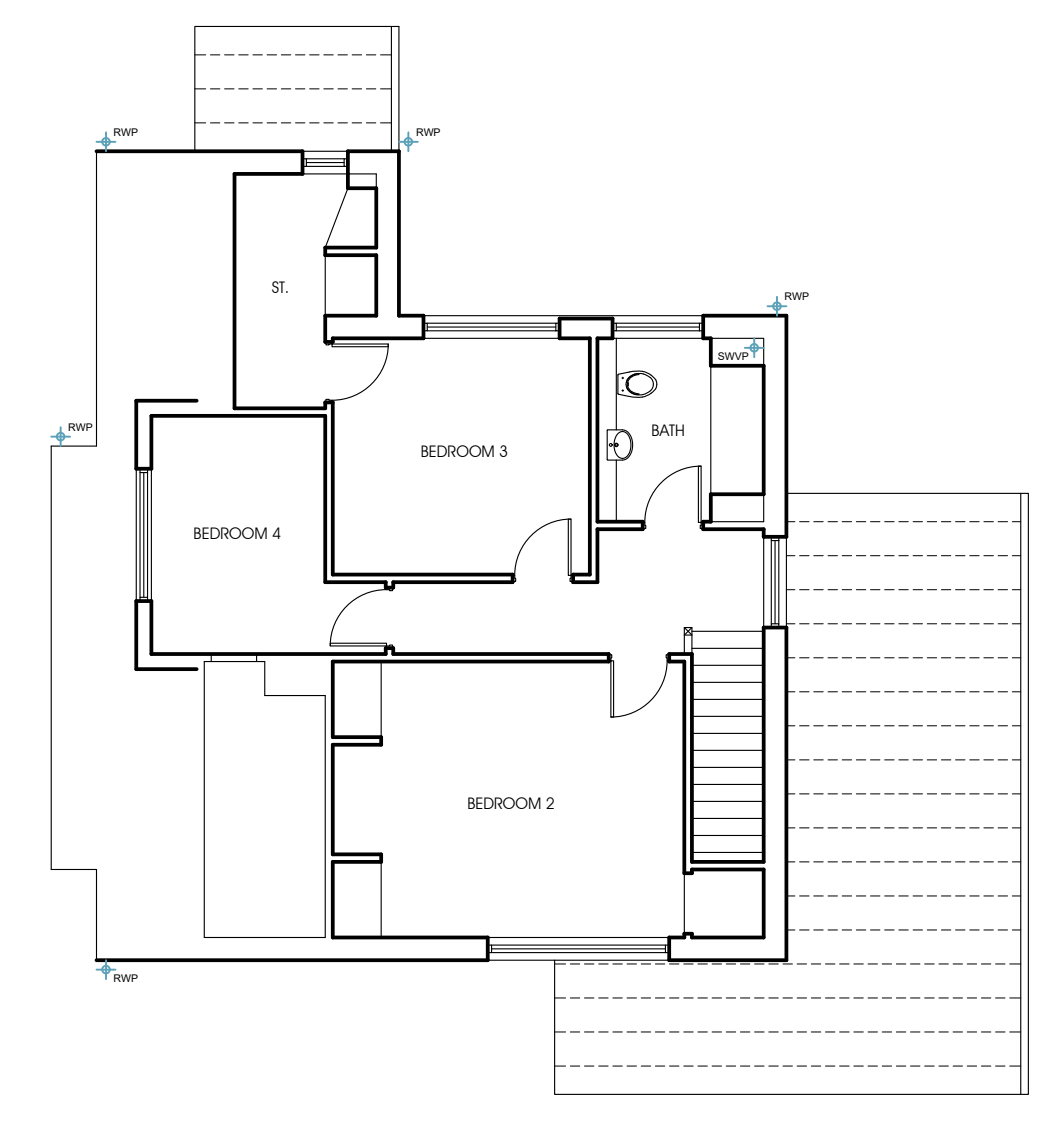


UPPER FLOOR PLAN AS EXISTING

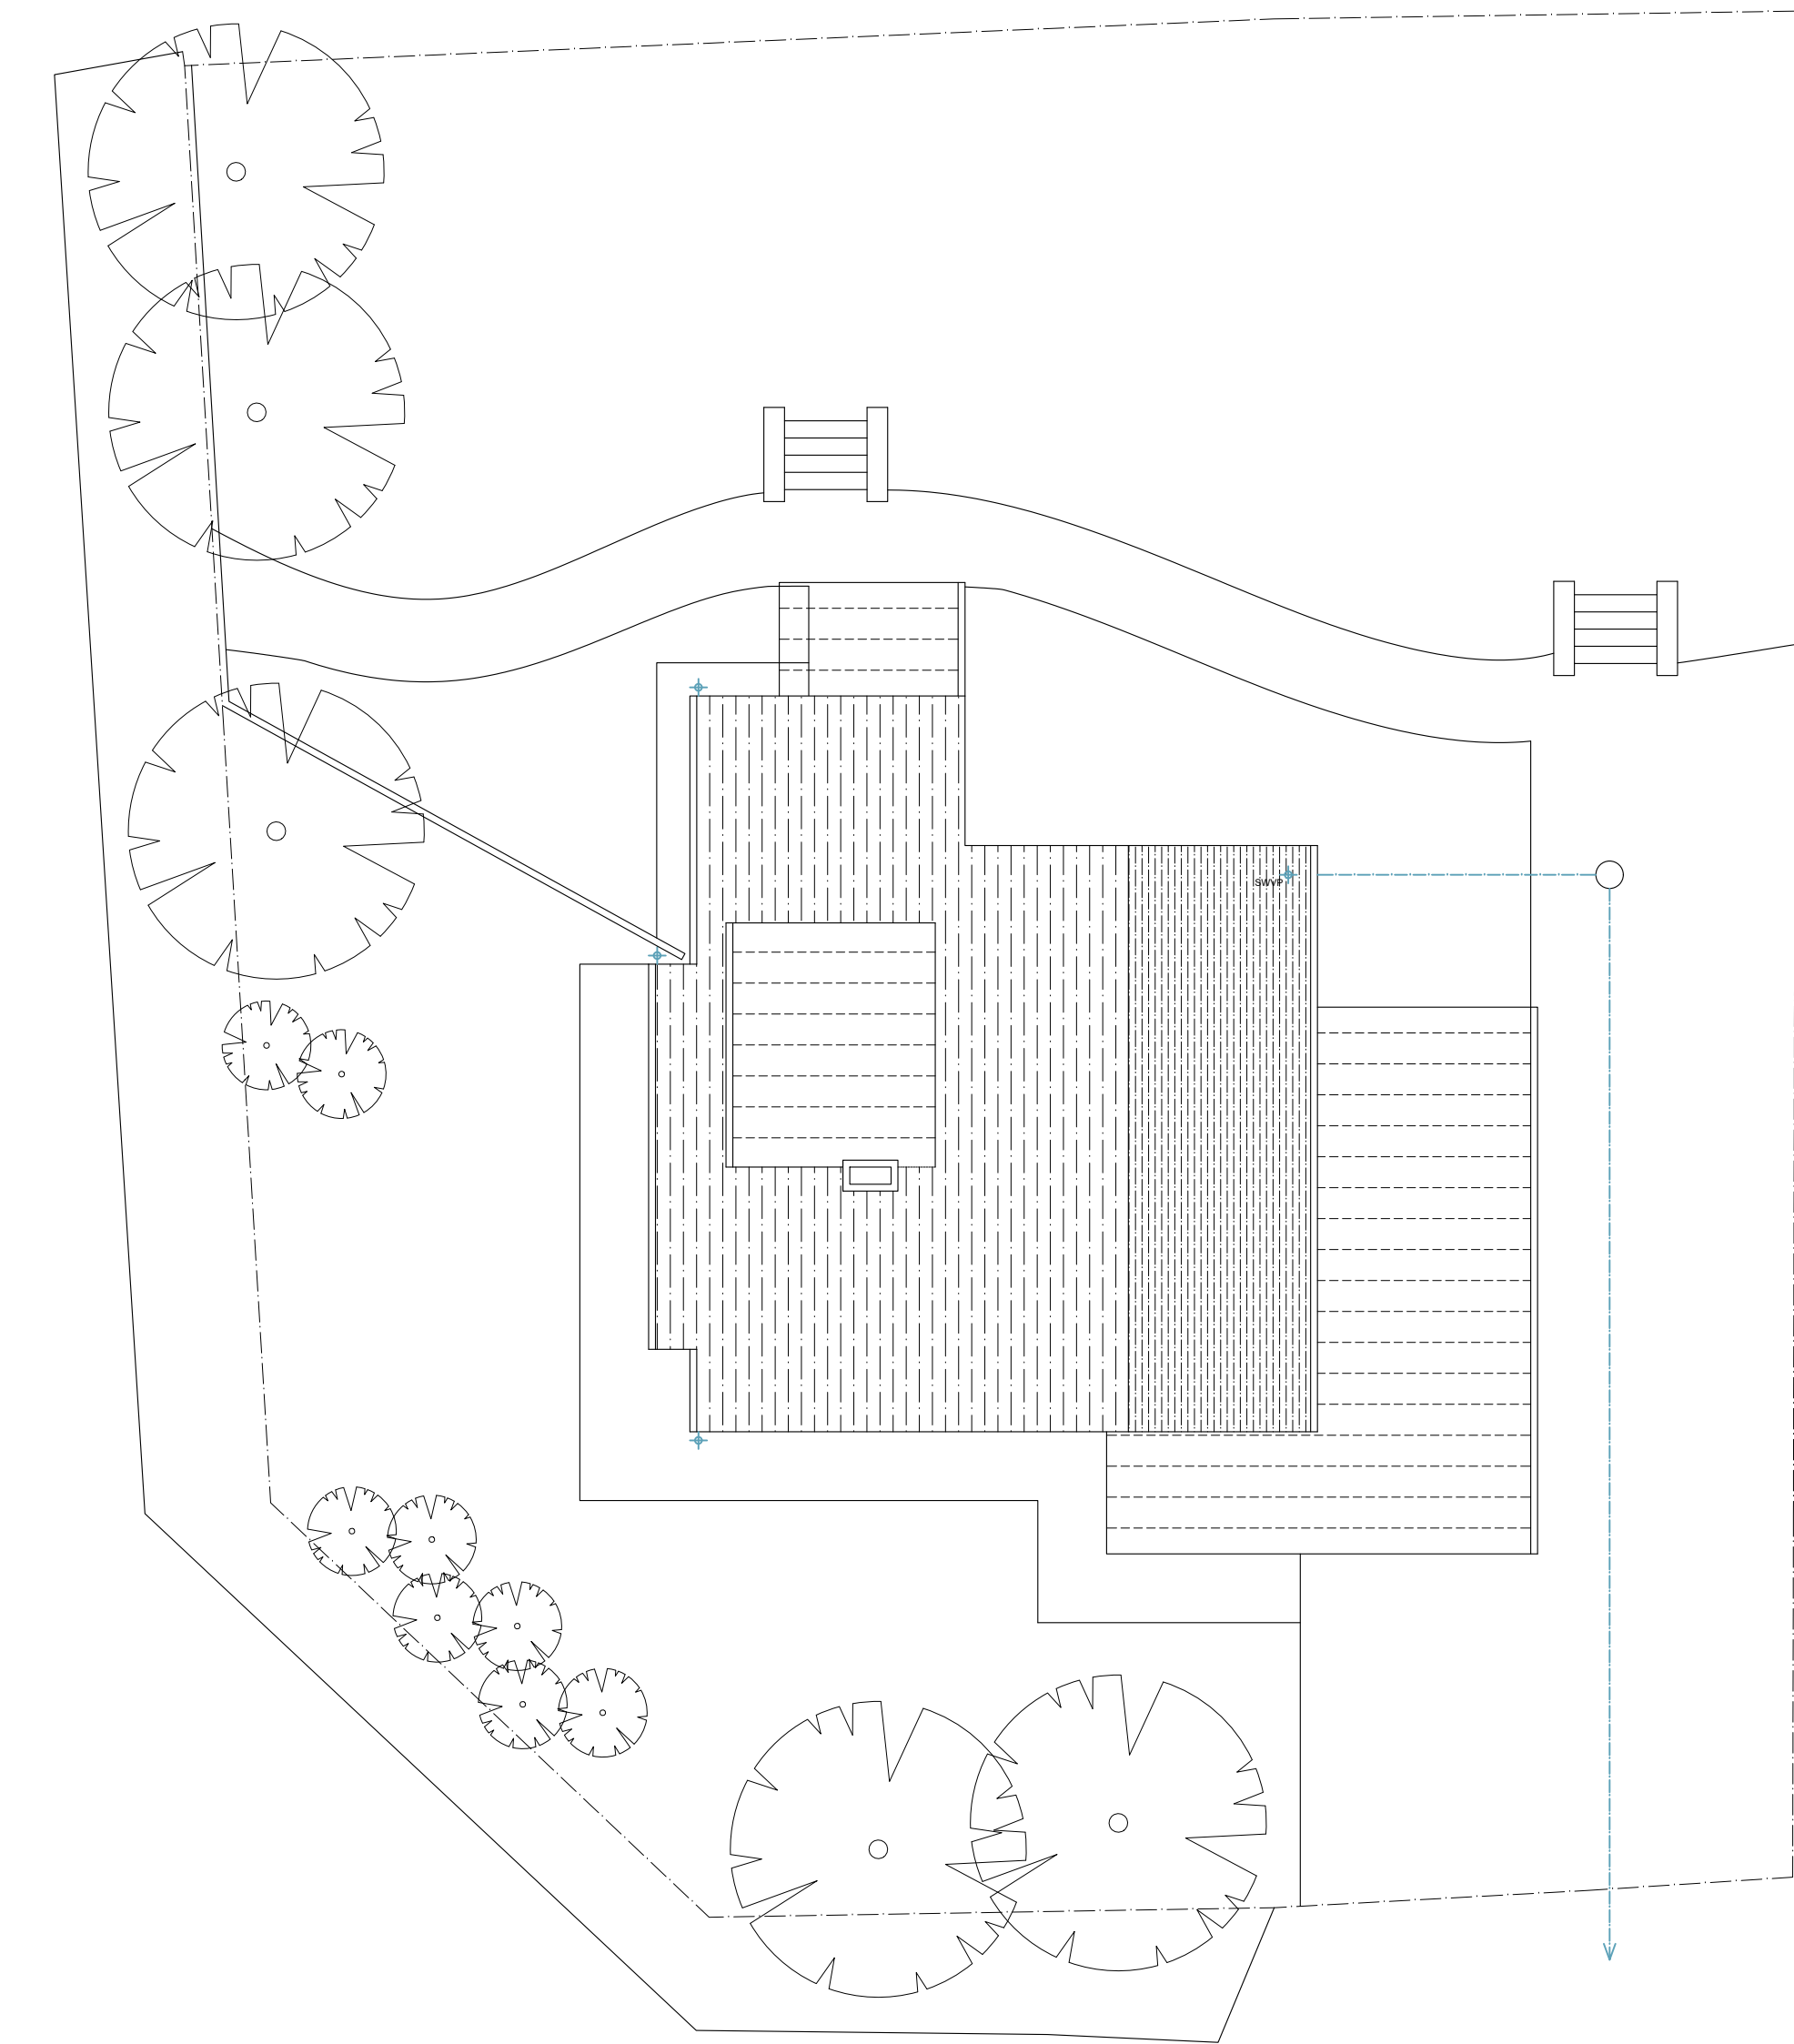


SITE PLAN AS EXISTING

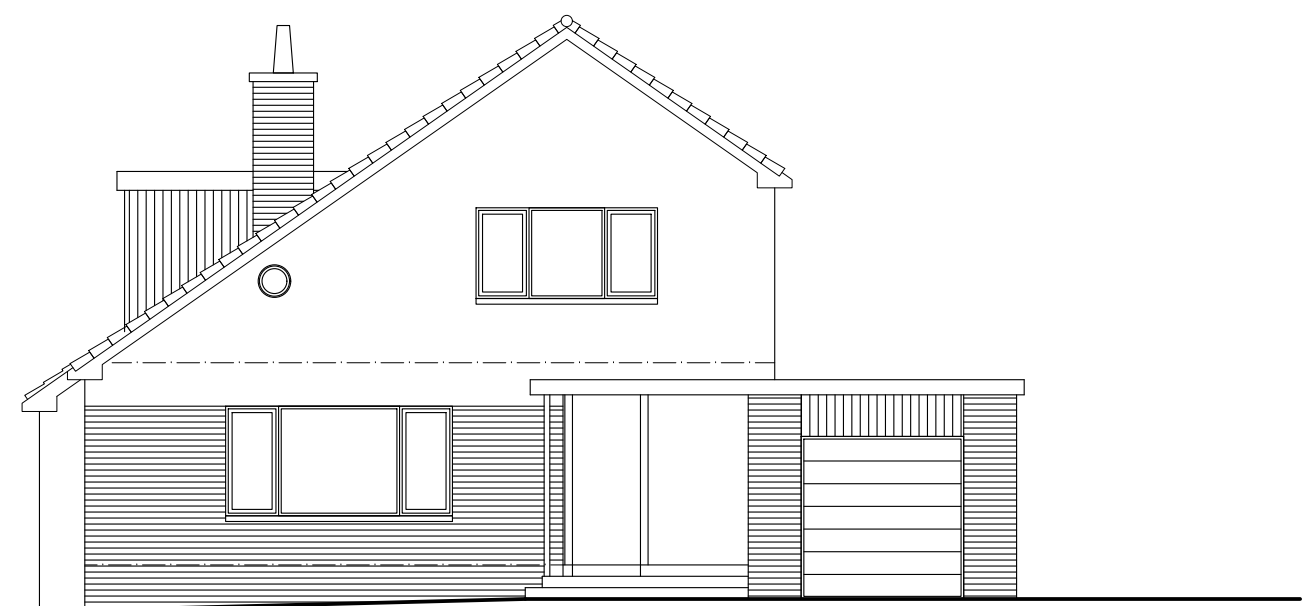


FRONT ELEVATION (SOUTH) AS EXISTING

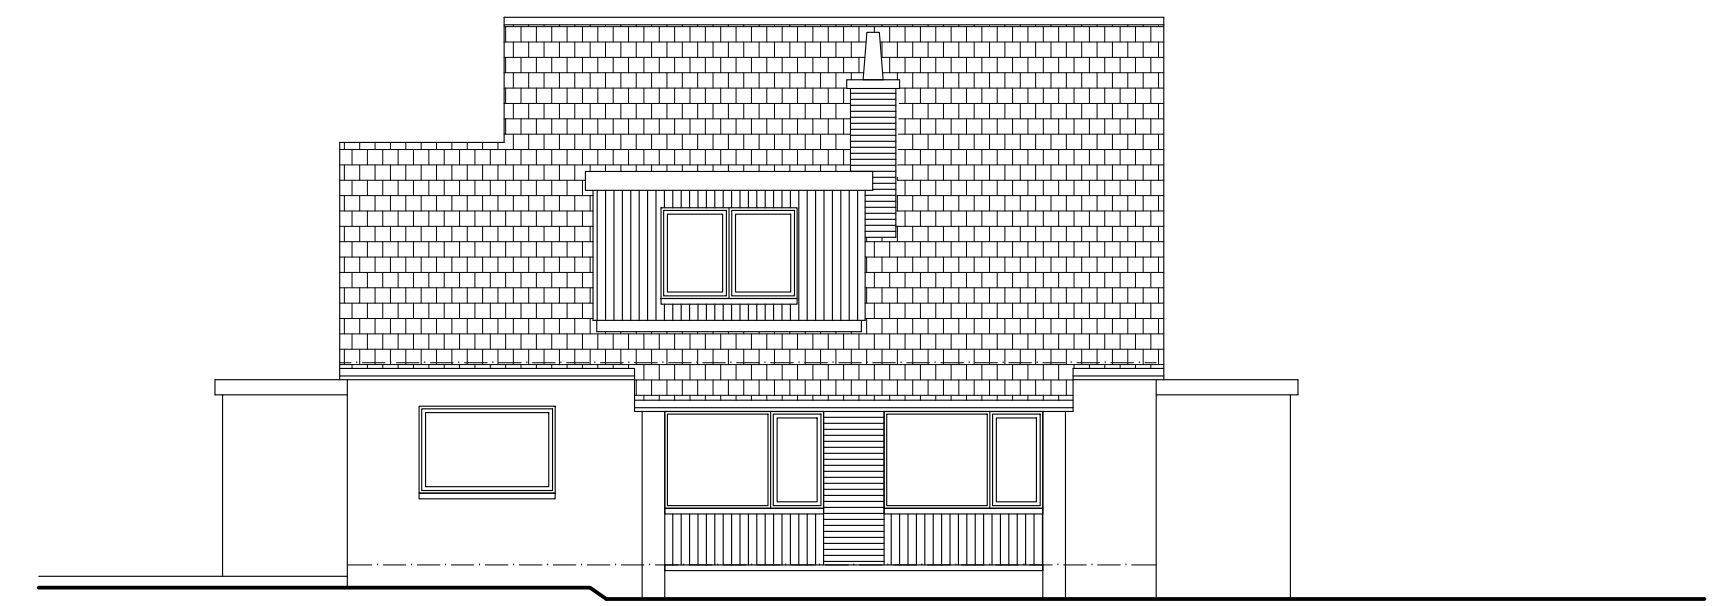


WEST ELEVATION AS EXISTING

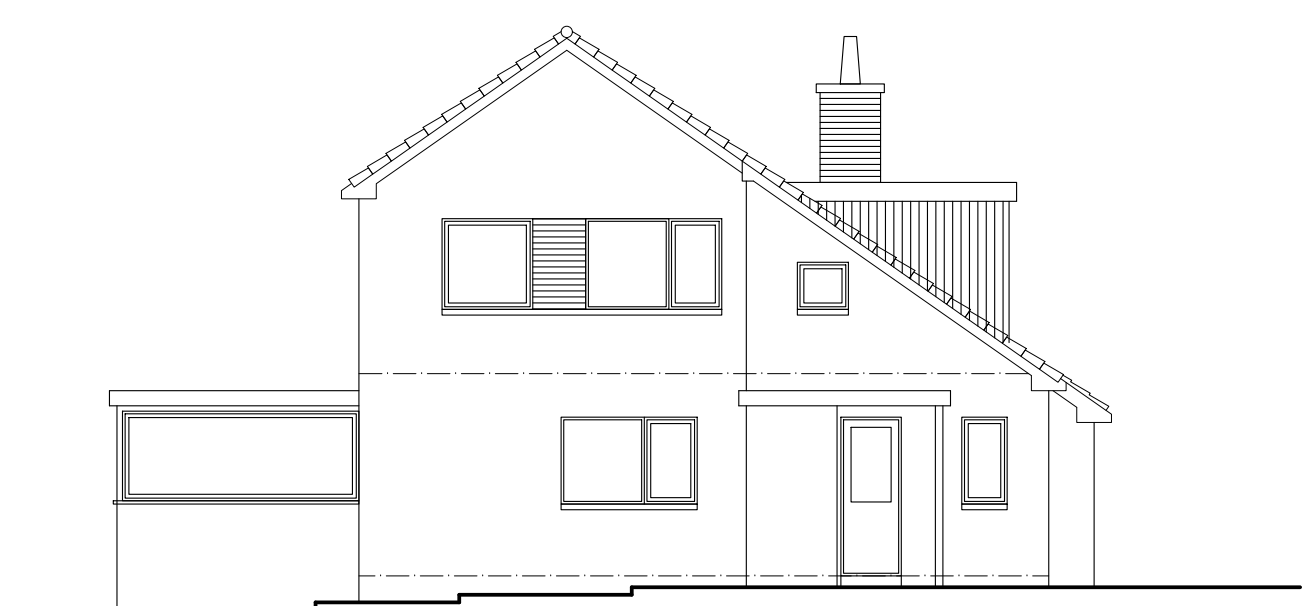


REAR ELEVATION (NORTH) AS EXISTING

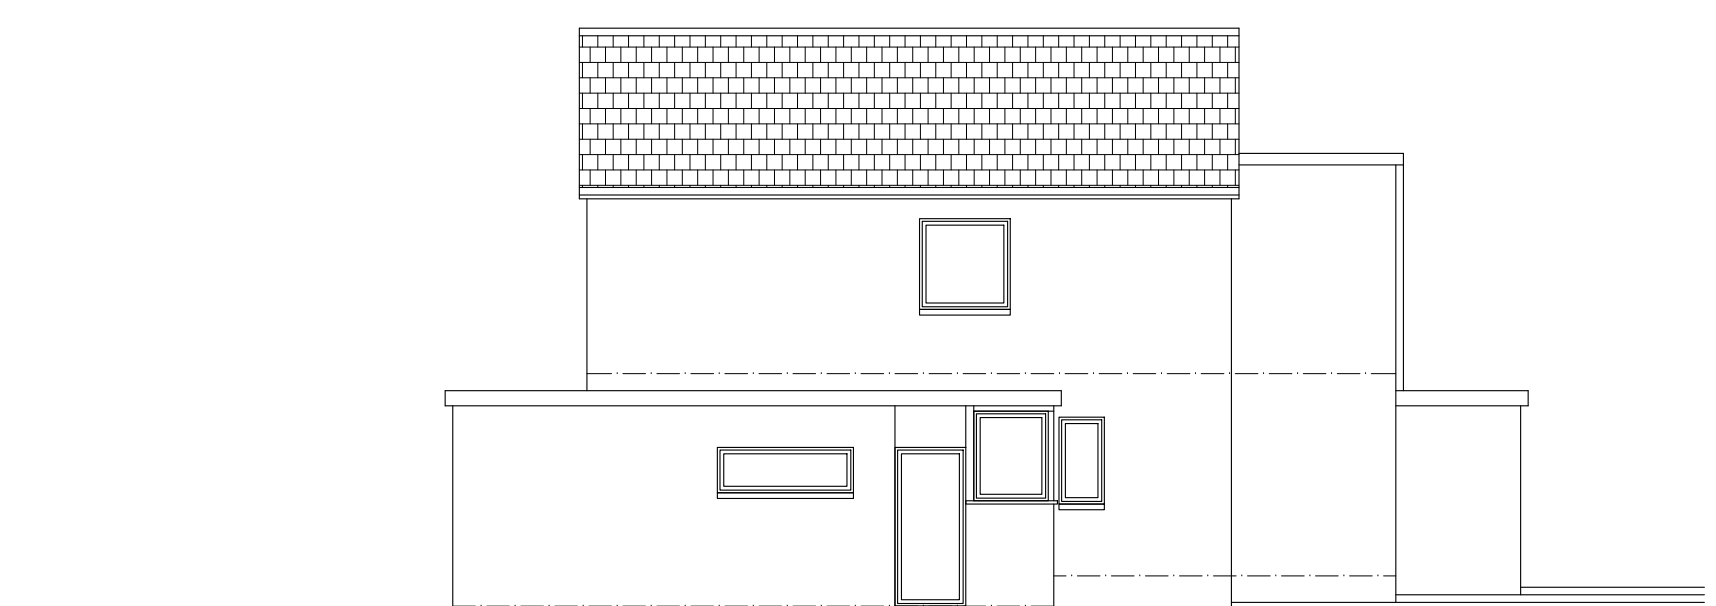

EAST ELEVATION AS EXISTING

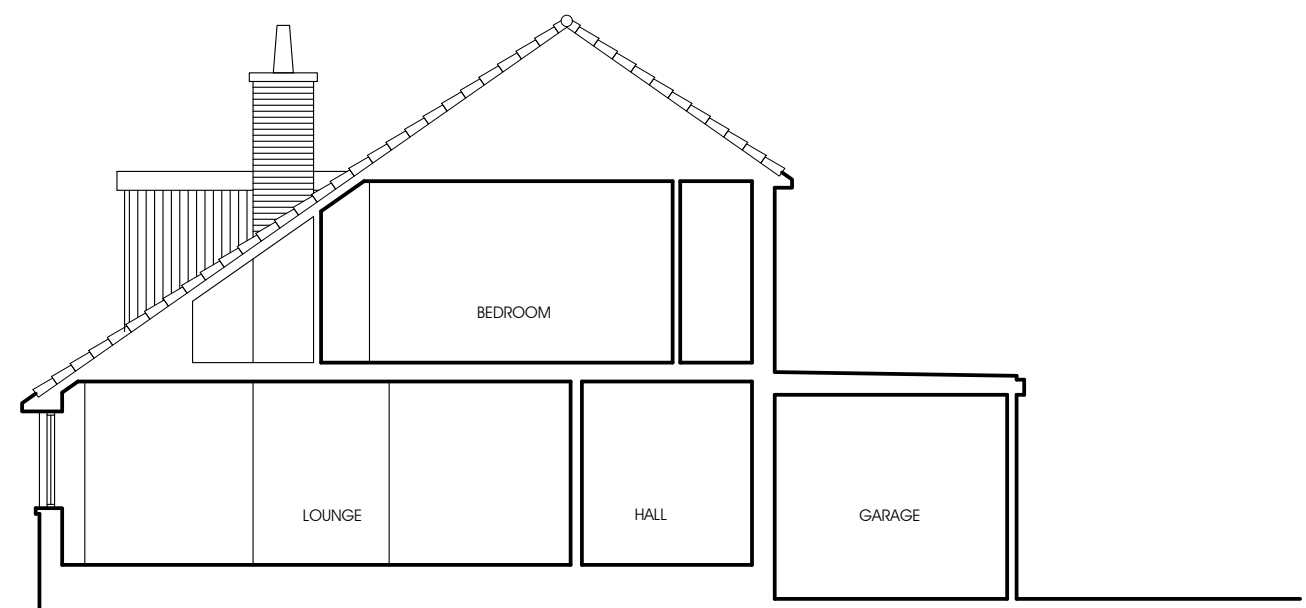

CROSS SECTION A-A AS EXISTING

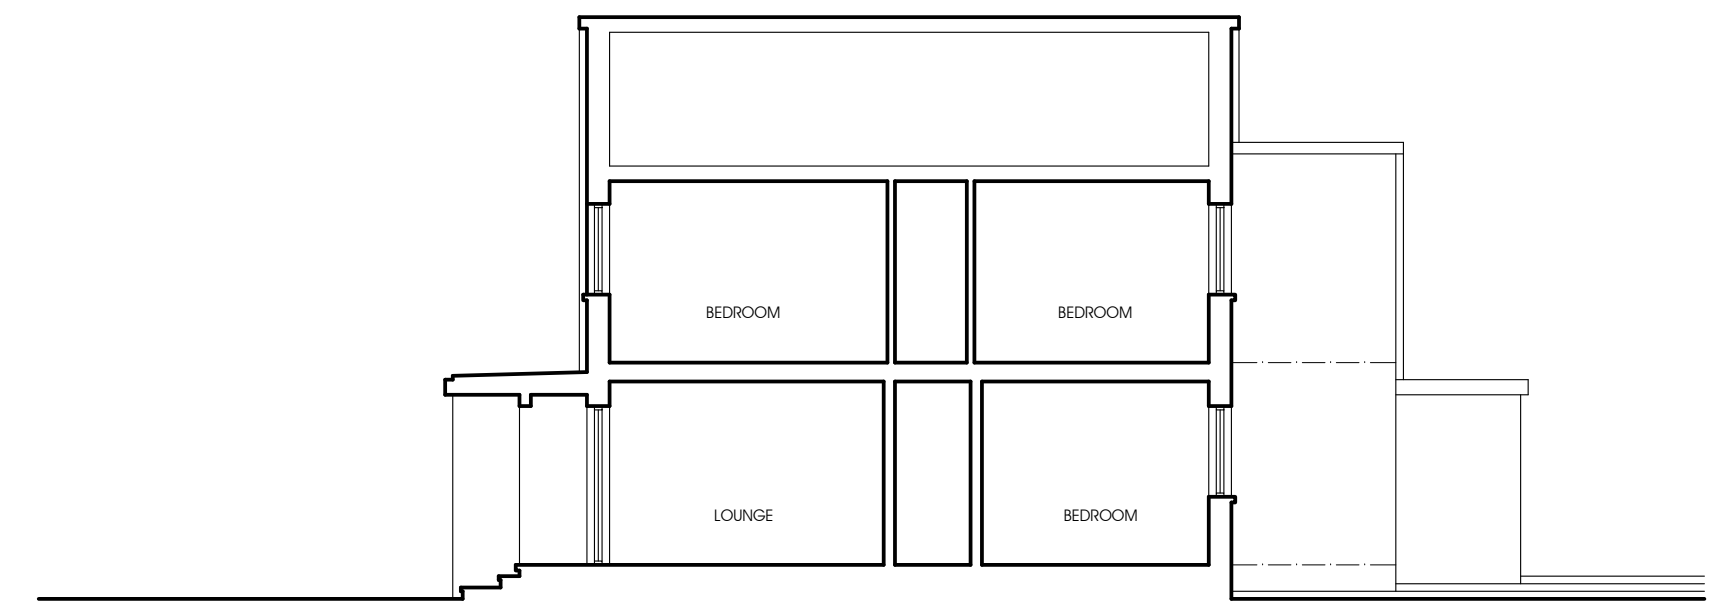

CROSS SECTION B-B AS EXISTING

The use of this data by the recipient acts as an agreement of the following statements. Do not use this data if you do not agree with any of the following statements.
All drawings are based upon site information supplied by third parties and as such their accuracy cannot be guaranteed.
All features are approximate and subject to clarification by a detailed topographical survey, statutory service enquiries, and confirmation of the legal boundaries.
The controlled version of this drawing should be viewed in DWF or PDF format not DWG or other formats.
All parts of this drawing must be made in full colour.
Reproduction of this drawing in whole or in part is prohibited without the prior permission. Do not scale the drawing.
Use figured dimensions in all cases. Check all dimensions on site.
Any discrepancies must be reported in writing to mparchitecture ltd before proceeding.
All drawings to be read in conjunction with relevant warrant specification document ref 588 / 501.

mparchitecture limited

macfarlane gray house
castlecraig business park
stirling FK7 7WT
07969 294 272
info@mparchitecture.co.uk

STATUS
PLANNING

PROJECT
REAR EXTENSION &
GARAGE CONVERSION
4 WELLGATE DRIVE
BRIDGE OF ALLAN FK9 4RU

TITLE	
PLANS & ELEVATIONS AS EXISTING	
PROJECT No. 23_588	DRAWING No. (A) 588 / 103
SCALE 1:100 / 1:50	DATE 18 DEC 23
DRAWN BY MP	REVISION --