





FRONT ELEVATION

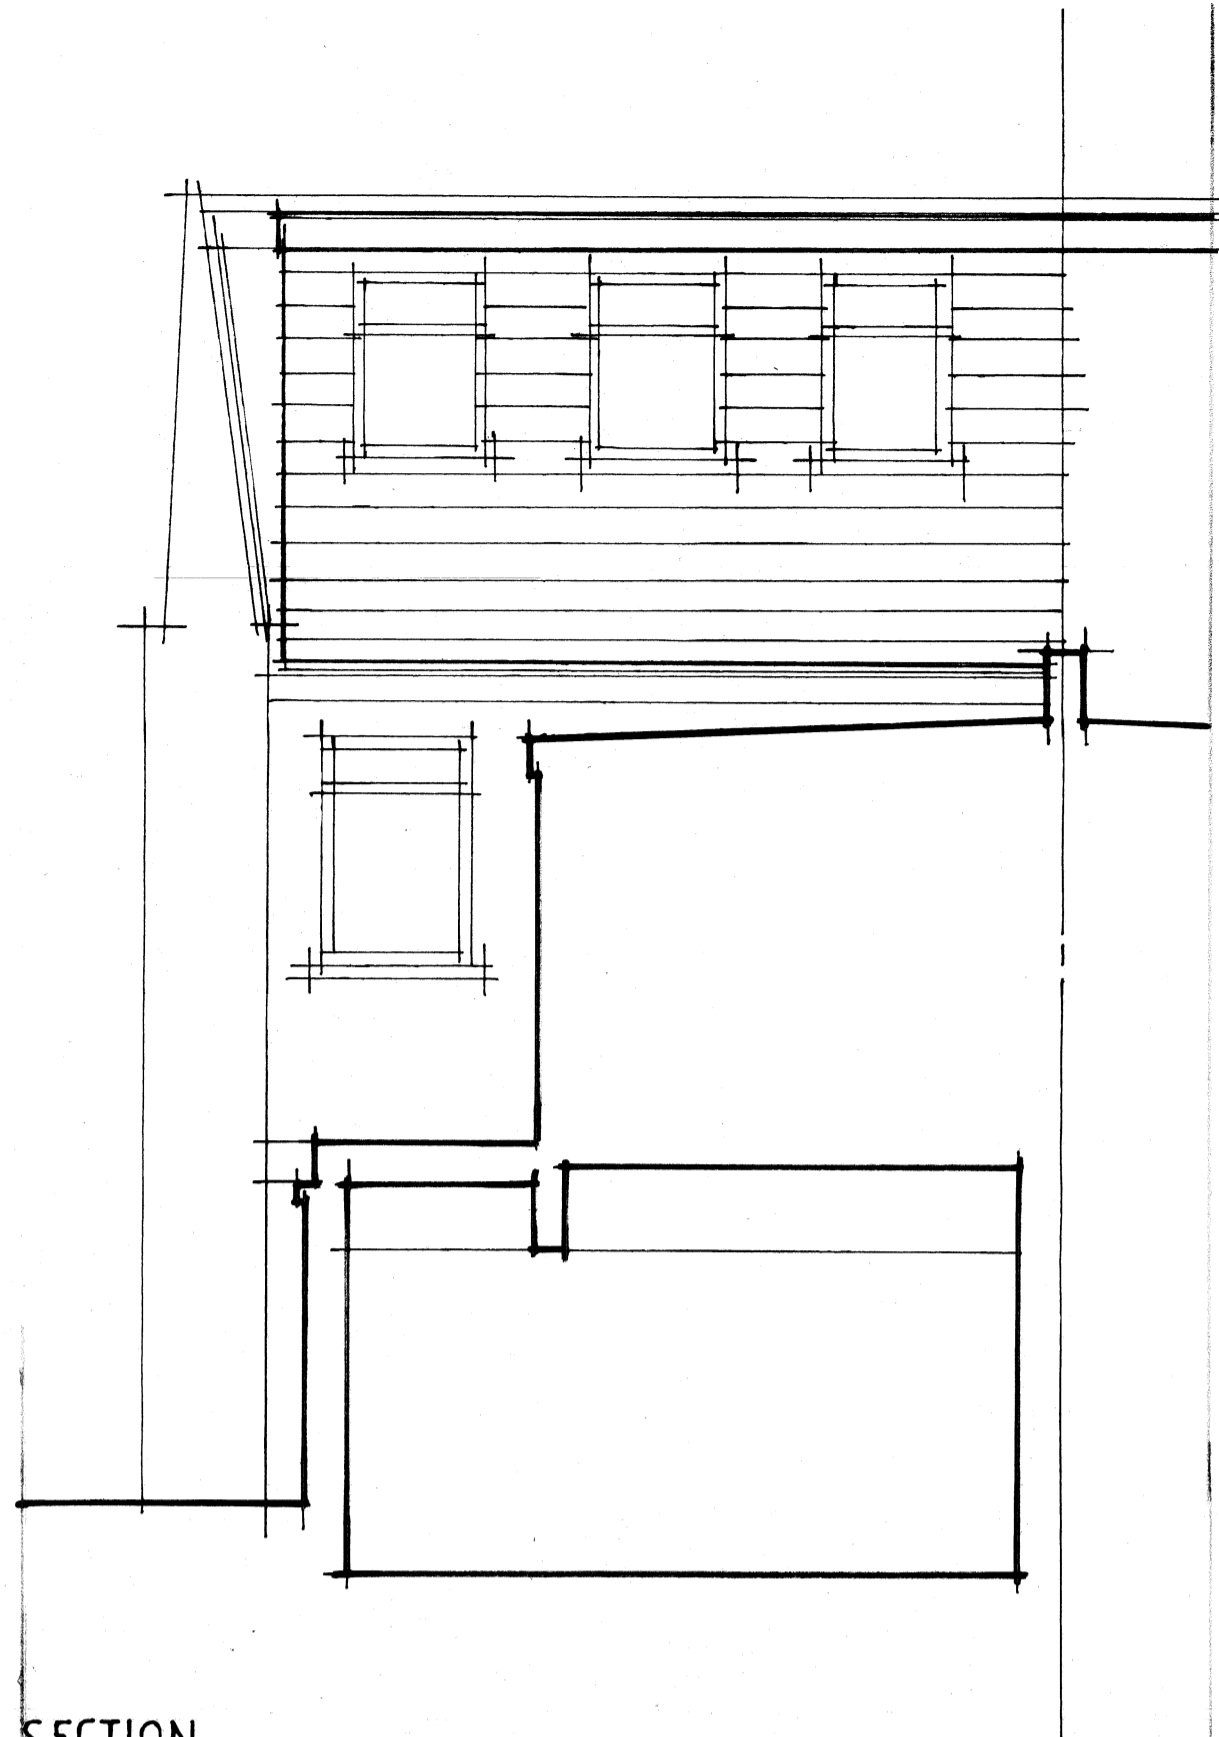

SECTION

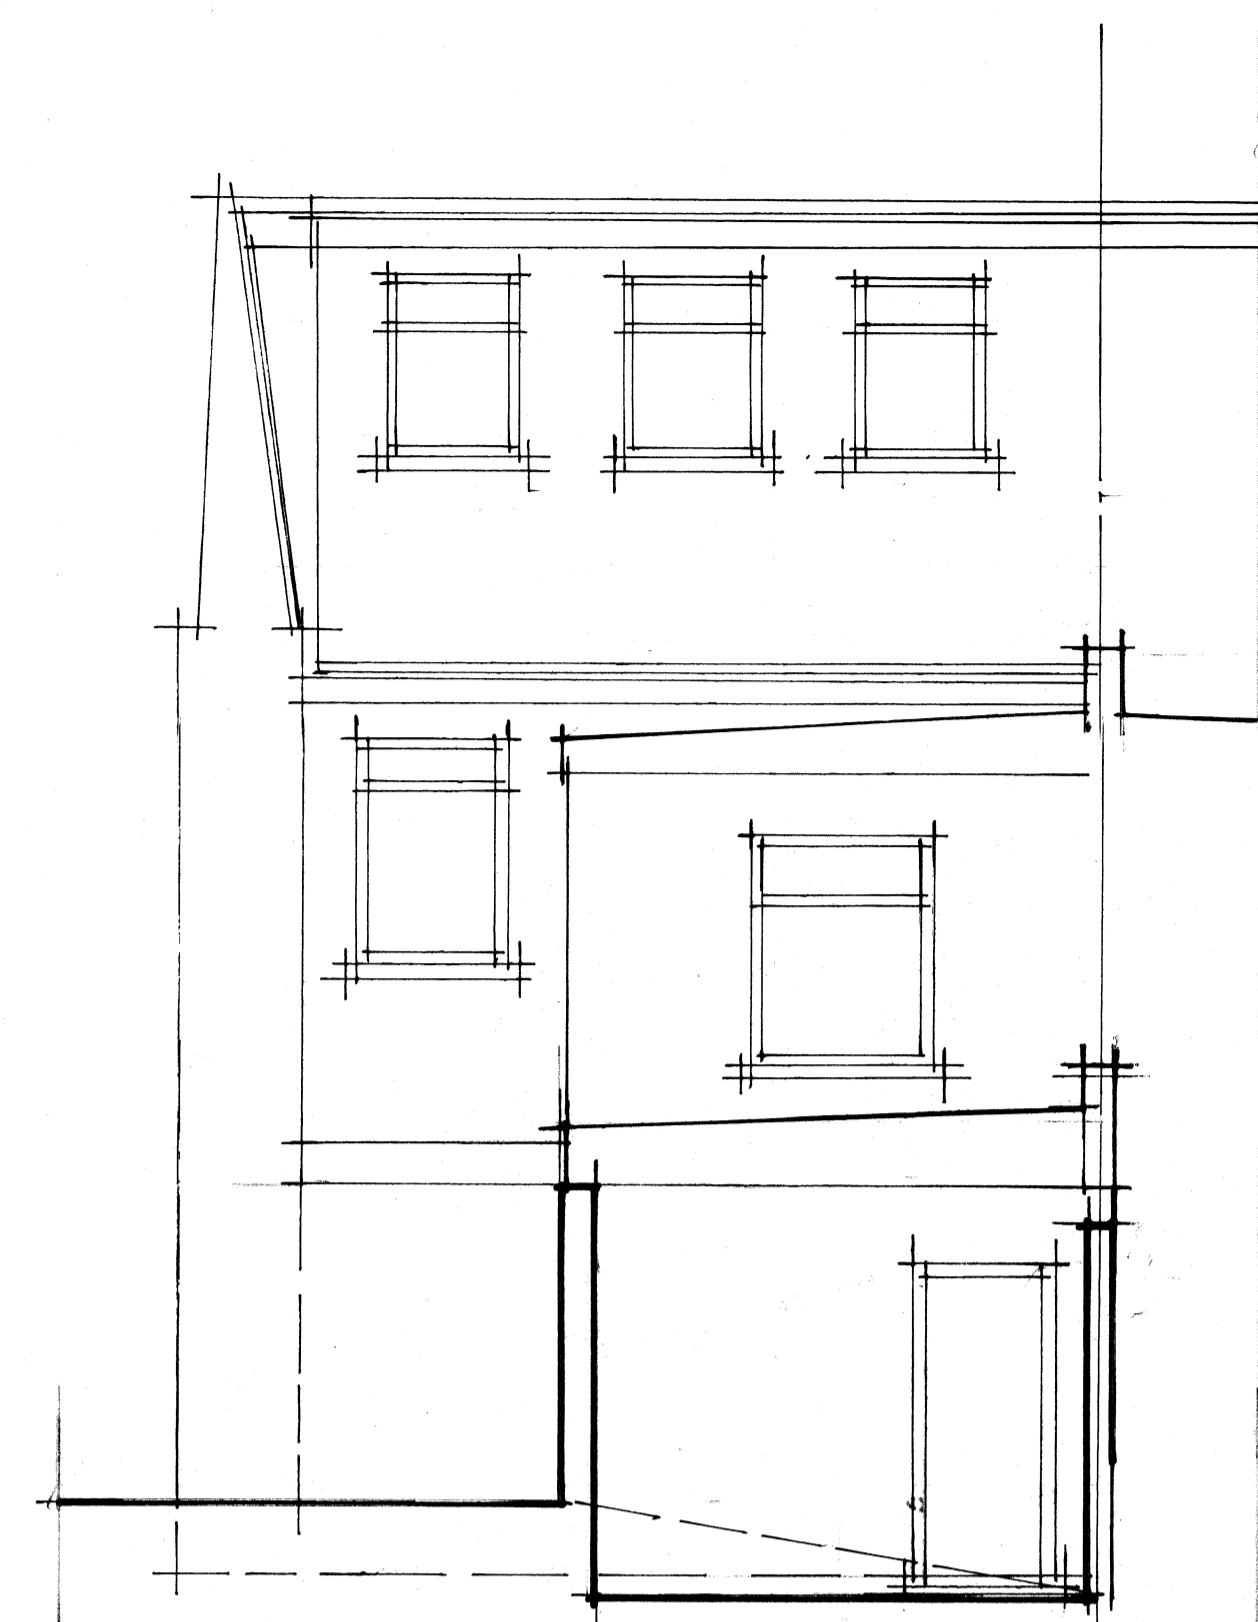

REAR ELEVATION

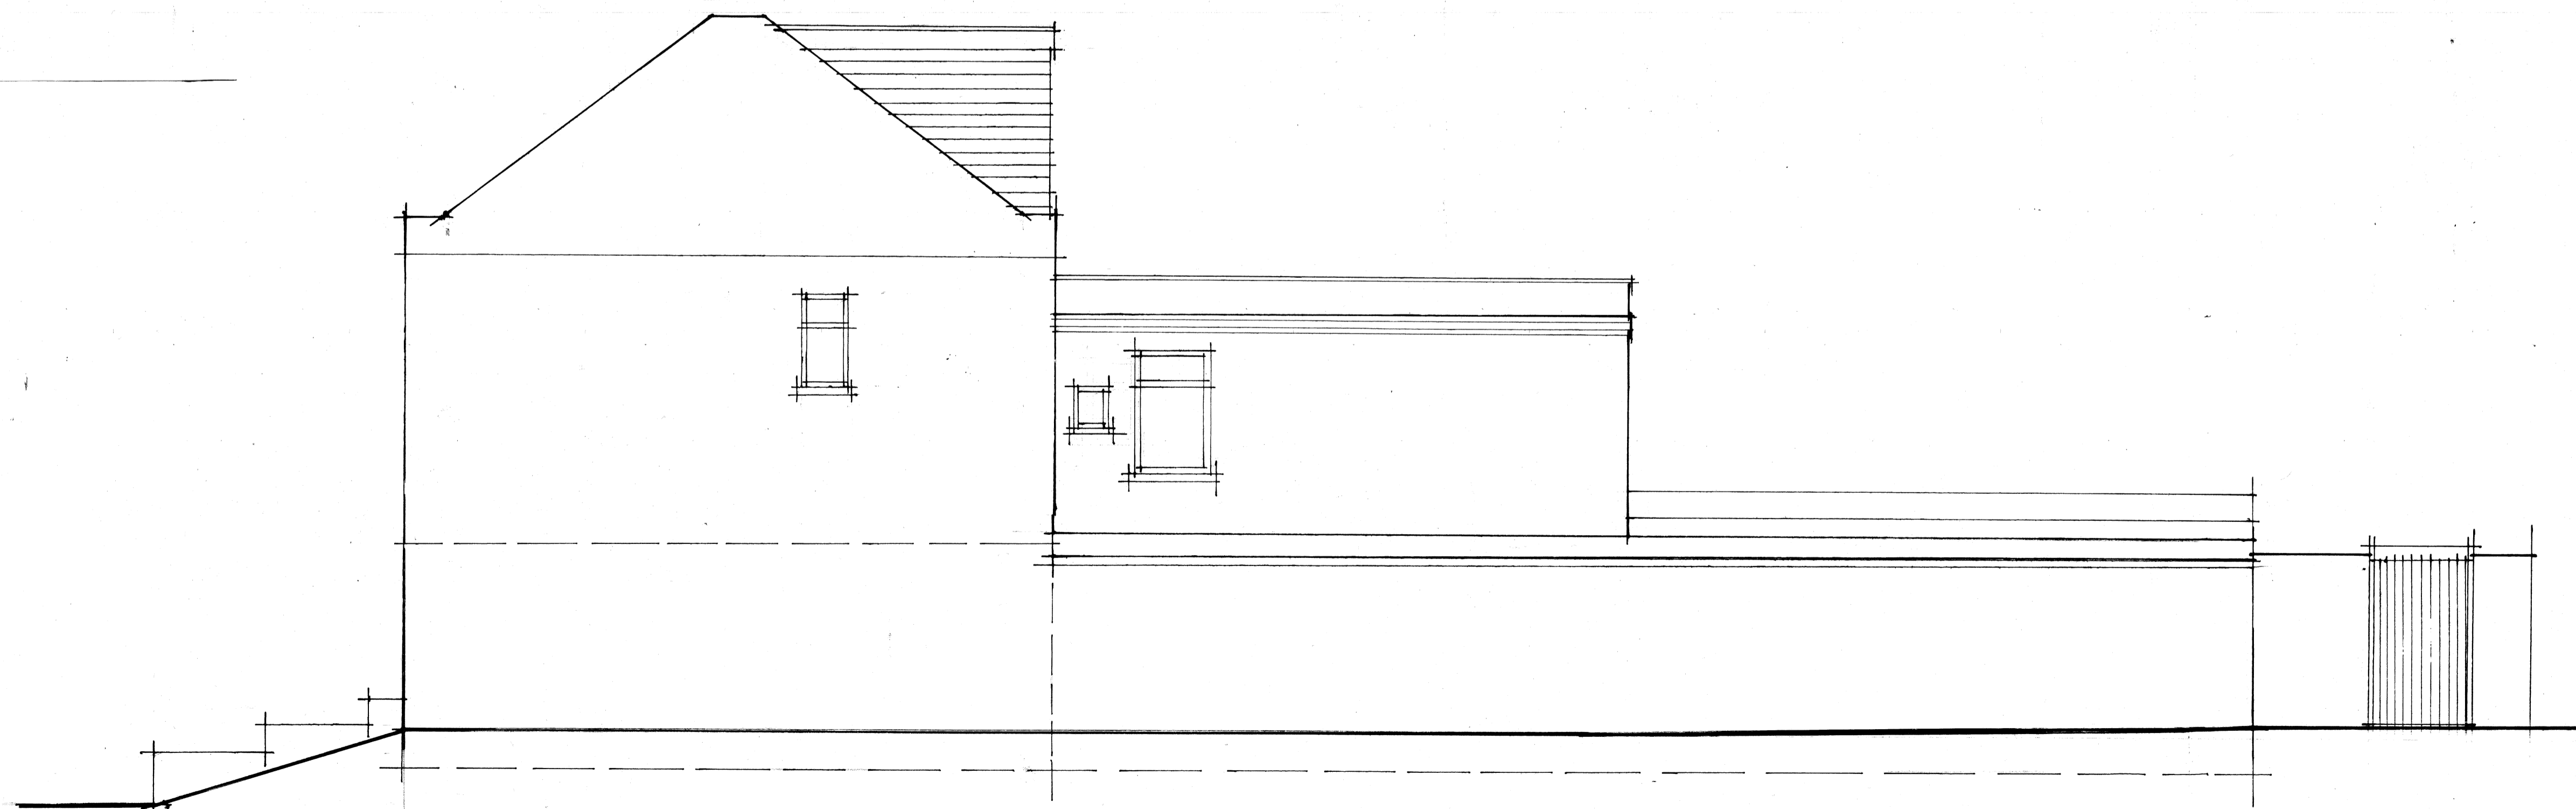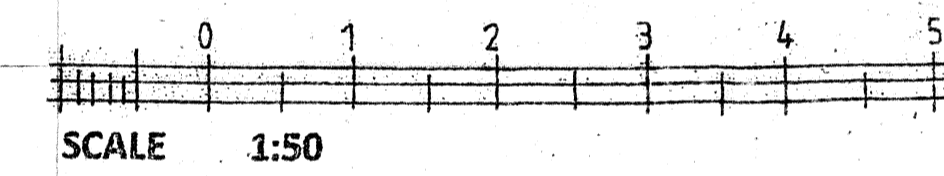

SIDE ELEVATION

DESCRIPTION	DATE	REV



WINSTON-SALEM
 1100 S. W. 10TH ST.
 WENDELL, NC 27684

CLIENT

JOB
 6 BOLLO BRIDGE ROAD
 ACTON W3

DRAWING TITLE
 AS EXISTING
 elevations and section

DATE JAN 10 2024 DRAWN DE
 SCALE 1:50 @ PLOT

JOB No	DRAWING No	REVISION
1882	02	