




UPPER FLOORS FLAT

ROOF LIGHT IN FLAT ROOF WITH INSULATED INSULATION

FIRST FLOOR and ROOF PLAN

SCHEDULE OF ACCOMODATION

PROPOSED FLAT IS A TWO-BEDROOM X THREE-PERSON UNIT.
 FLOOR AREA = 67.5 SQ M
 MINIMUM REQUIREMENT UNDER LONDON PLAN IS 60 SQ M

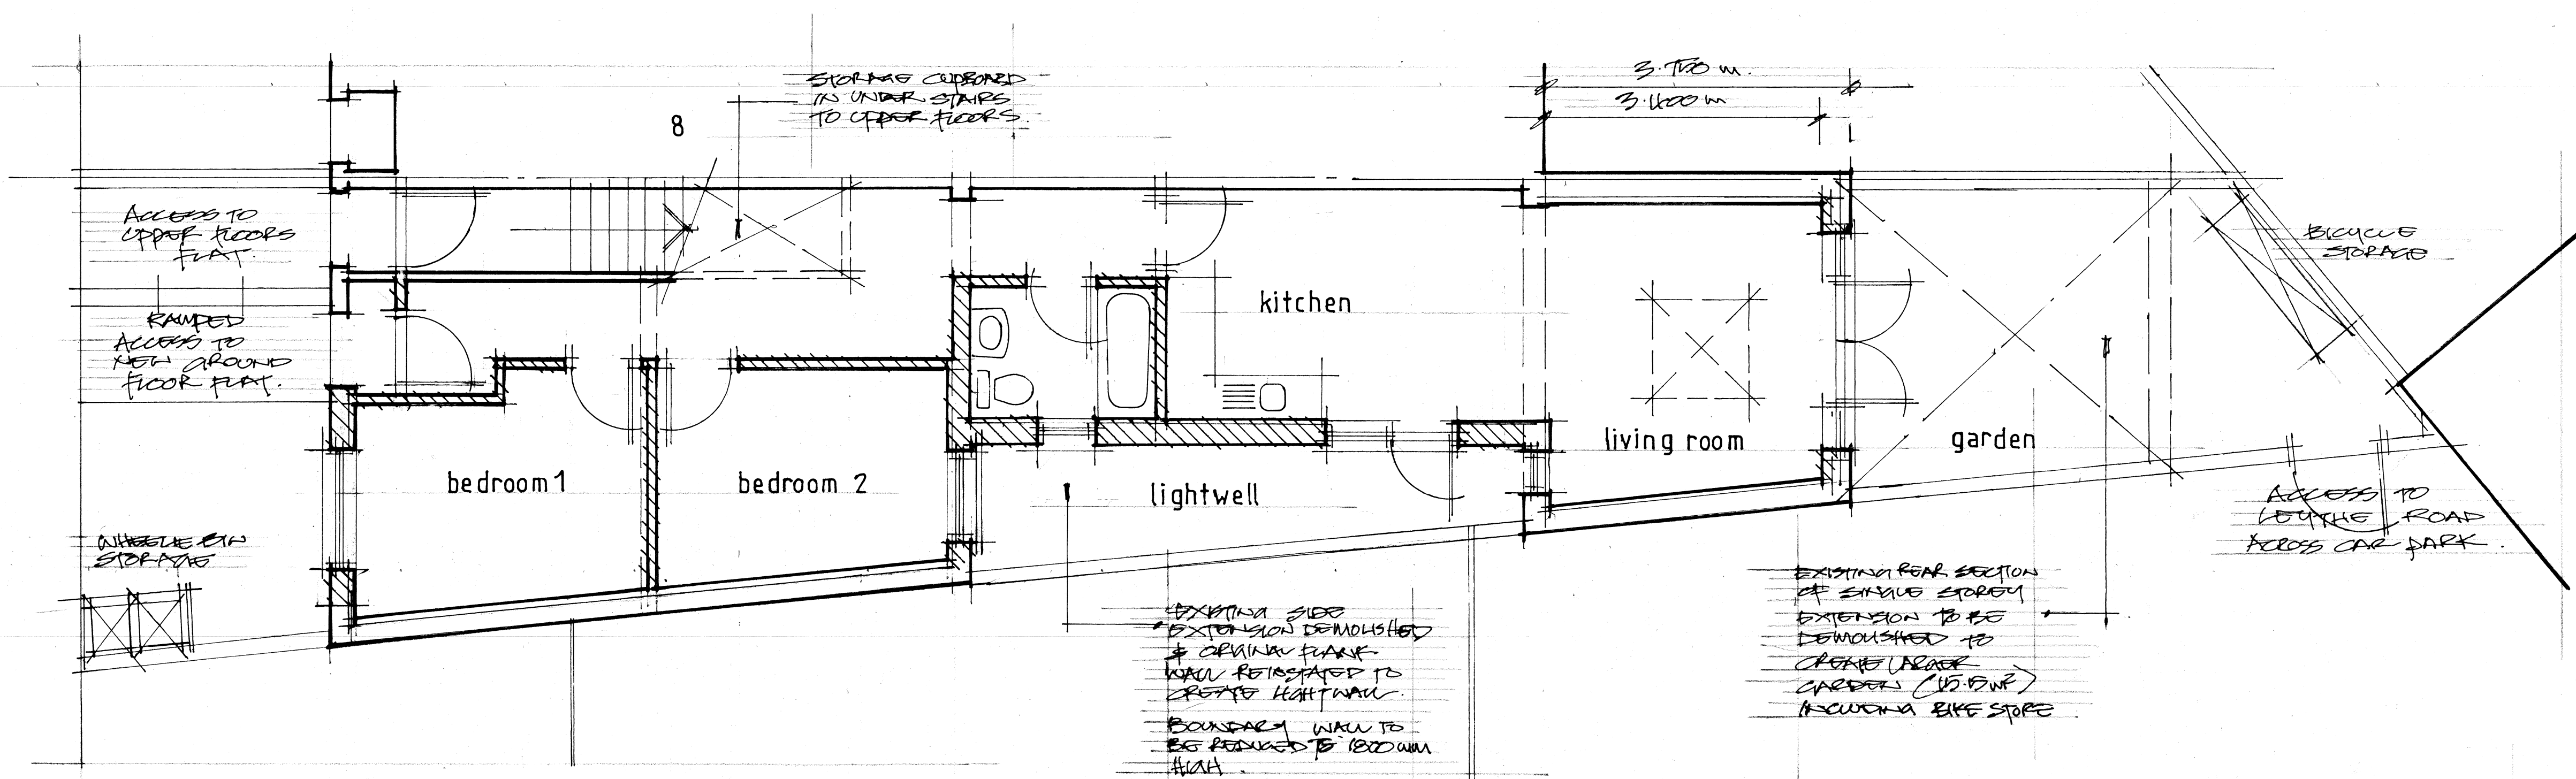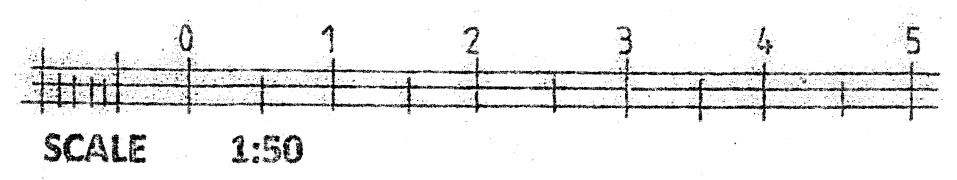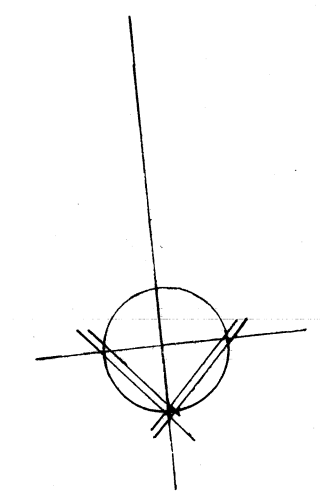

GROUND FLOOR PLAN

scale 1:50

DESCRIPTION	DATE	REV

DAVID E. EWINS ARCHITECT
 11 WILSON GARDENS
 ORIENTALETT
 MEXHESSA TOWN
 OFFICE: 020 8564 7614
 MOBILE: 07964 772674

CLIENT

JOB
**6 BOLLO BRIDGE ROAD
 ACTON W3**

DRAWING TITLE
**PROPOSED FLAT
 floor plans**

DATE **JANUARY 2024** DRAWN **SE**
 SCALE **1:50 @ A1 SIZE**

JOB No	DRAWING No	REVISION
1882	04	