
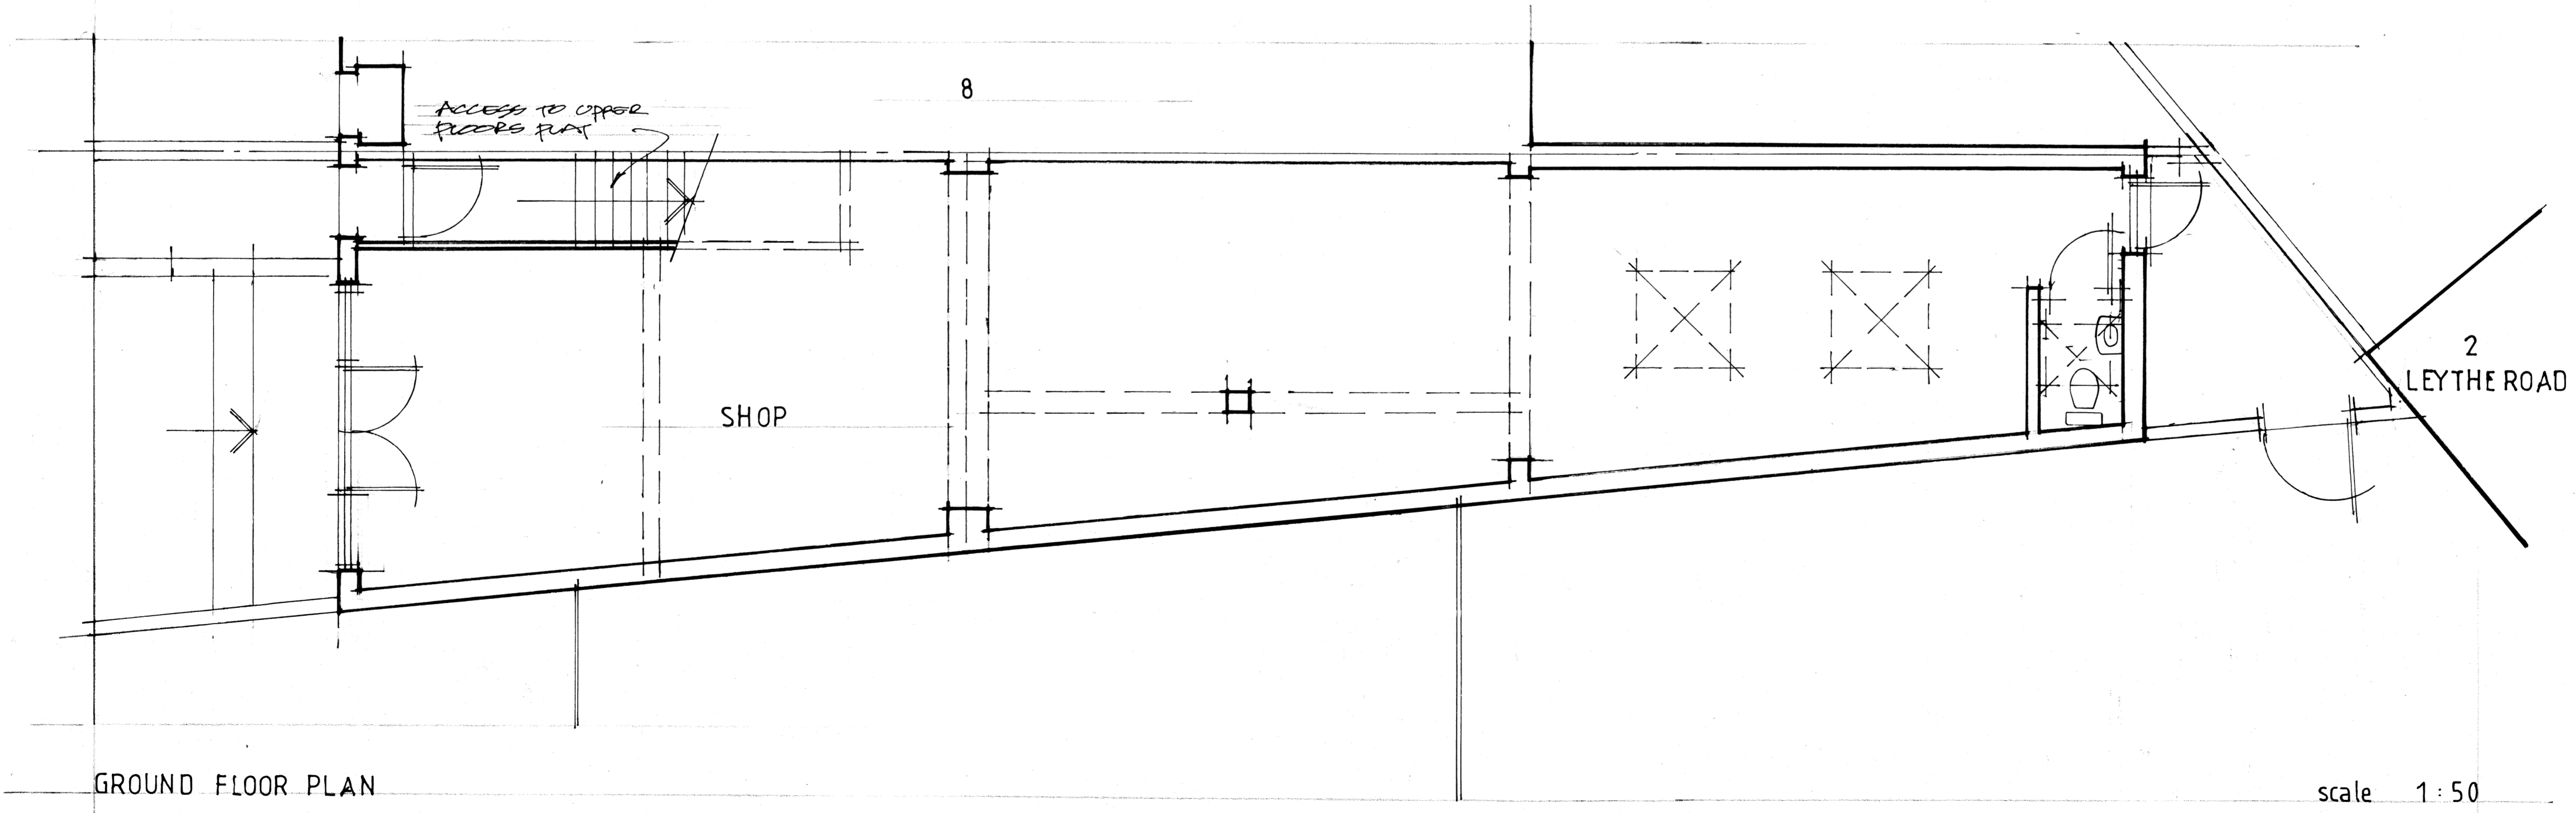


FIRST FLOOR and ROOF PLAN

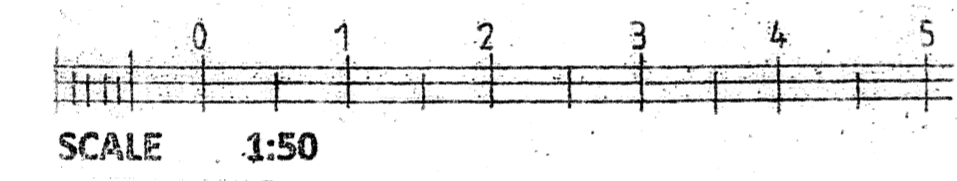

GROUND FLOOR PLAN

scale 1:50

DESCRIPTION	DATE	REV.

DAVID F. EWINS RIBA
ARCHITECT

10 WESTON GARDENS
BREWSTERFIELD
MIDDESEX TW9 9LS
OFFICE: 020 8560 7934
MOBILE: 0784 777674

CLIENT

JOB
6 BOLLO BRIDGE ROAD
ACTON W3

DRAWING TITLE
AS EXISTING
floor plans

DATE 14 JAN 2024	DRAWN DE
SCALE 1:50 @ A1 900	

JOB No 1882	DRAWING No 01	REVISION
----------------	------------------	----------