
 
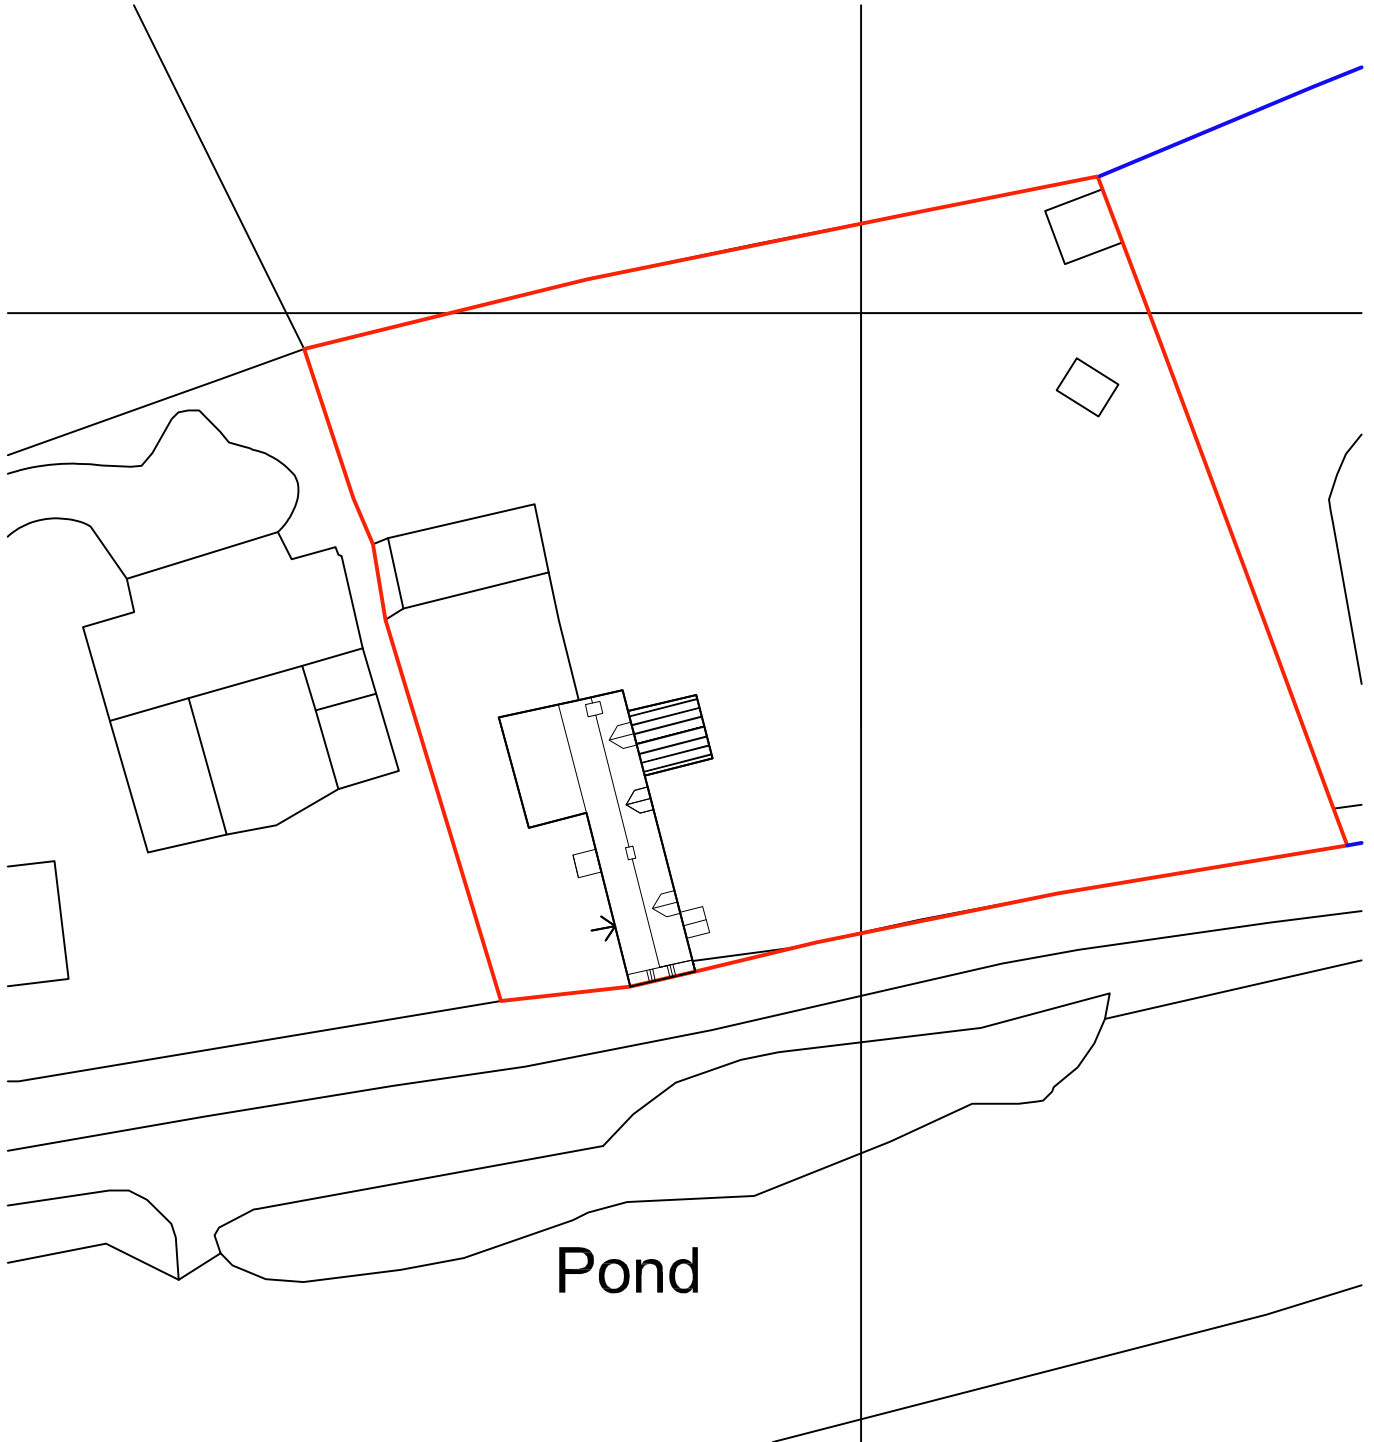


NOTES

1. THESE ARE PLANNING DRAWING & SHOULD ONLY BE USED FOR THAT PURPOSE
2. THESE ARE NOT CONSTRUCTION DRAWINGS

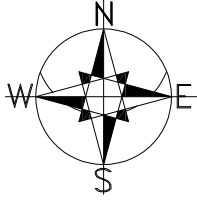

<p>BLOCK AND ROOF PLAN</p> <p>for HILL TOP FRUIT FARM BAYLHAM IPSWICH IP6 8LD</p>	NO. 2347 / PD / 200A	REV ST	CHECKED ST
	SCALE 1 : 500 @ A4	DATE JAN'24	DRAWN OZ
<p>KAY PILSBURY THOMAS ARCHITECTS</p> <p>TEL 01799 599208 FAX: 01799 599965 www.kpt.co.uk info@kpt.co.uk HONEYLANDS, RADWINTER, SAFFRON WALDEN, ESSEX, CB10 2TJ</p>			
<p>© The copyright of this drawing belongs to Kay Pilsbury Thomas</p>			