




East Elevation

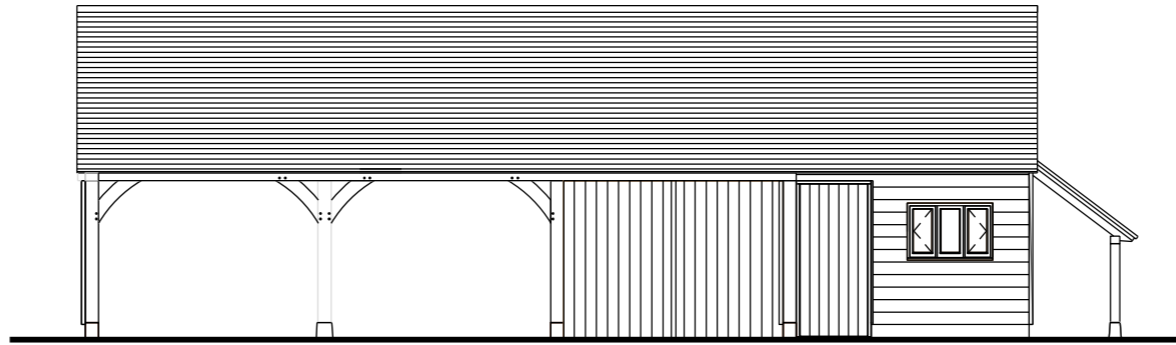


North Elevation

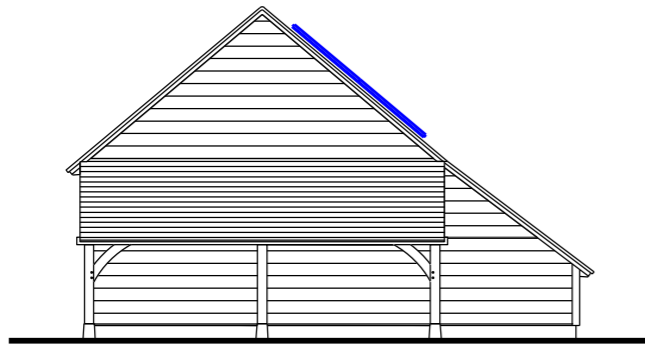

West Elevation

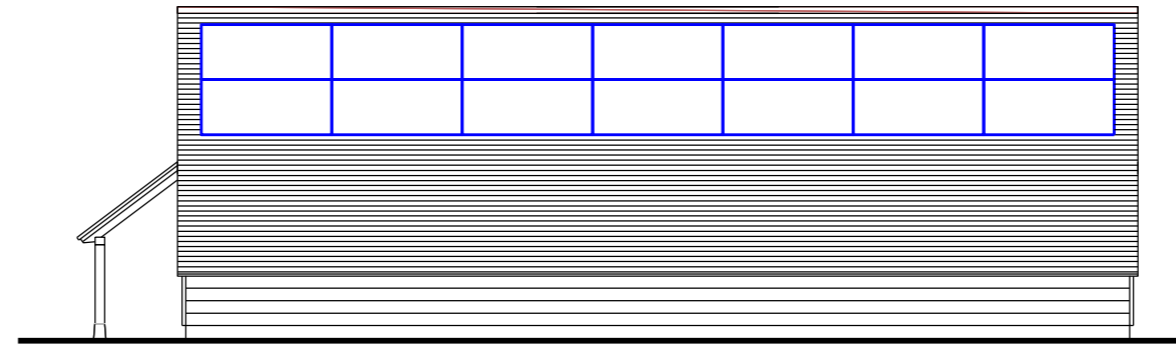

South Elevation

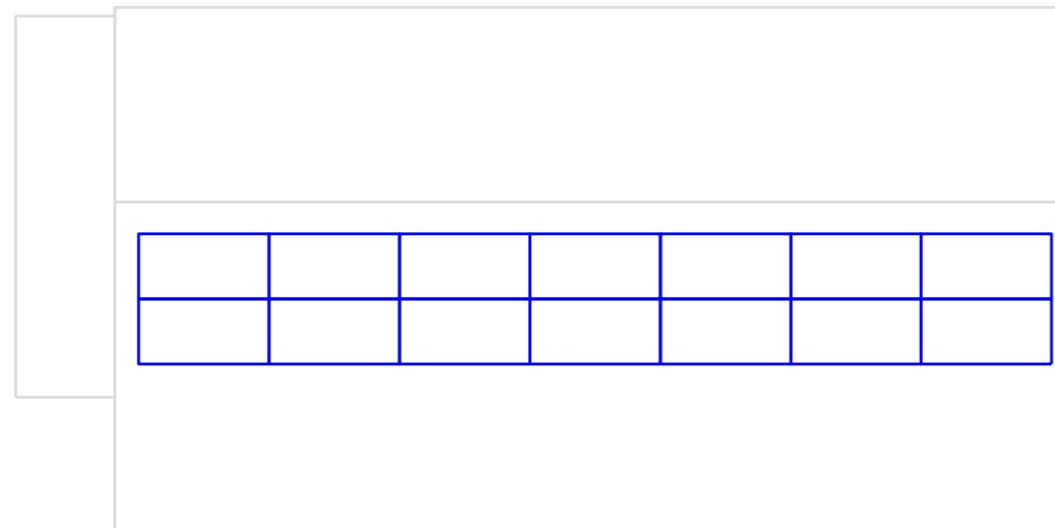

Roof Plan

Project:
Proposed Solar PV
Tudor Cottage, The Street, Brent Eleigh

Client:
Mrs C Symes

Drawing Title:
Proposed Roof Plan & Elevations

Project Ref: / Drawing No.
PA003

Scale: As Noted @ A3 Date: Nov 2023 Drawn: JK



DESIGN - INSTALL - MAINTAIN

3 Commerce Park
Commerce Way
Colchester
CO2 8HX
T: 01206 701801
E: info@greenpulseenergy.co.uk

Do not scale this drawing. Work to figured dimensions only. This drawing is copyright of Green Pulse Energy and should only be reproduced with their express permission.