




EXISTING SITE LAYOUT PLAN 1/200 SCALE

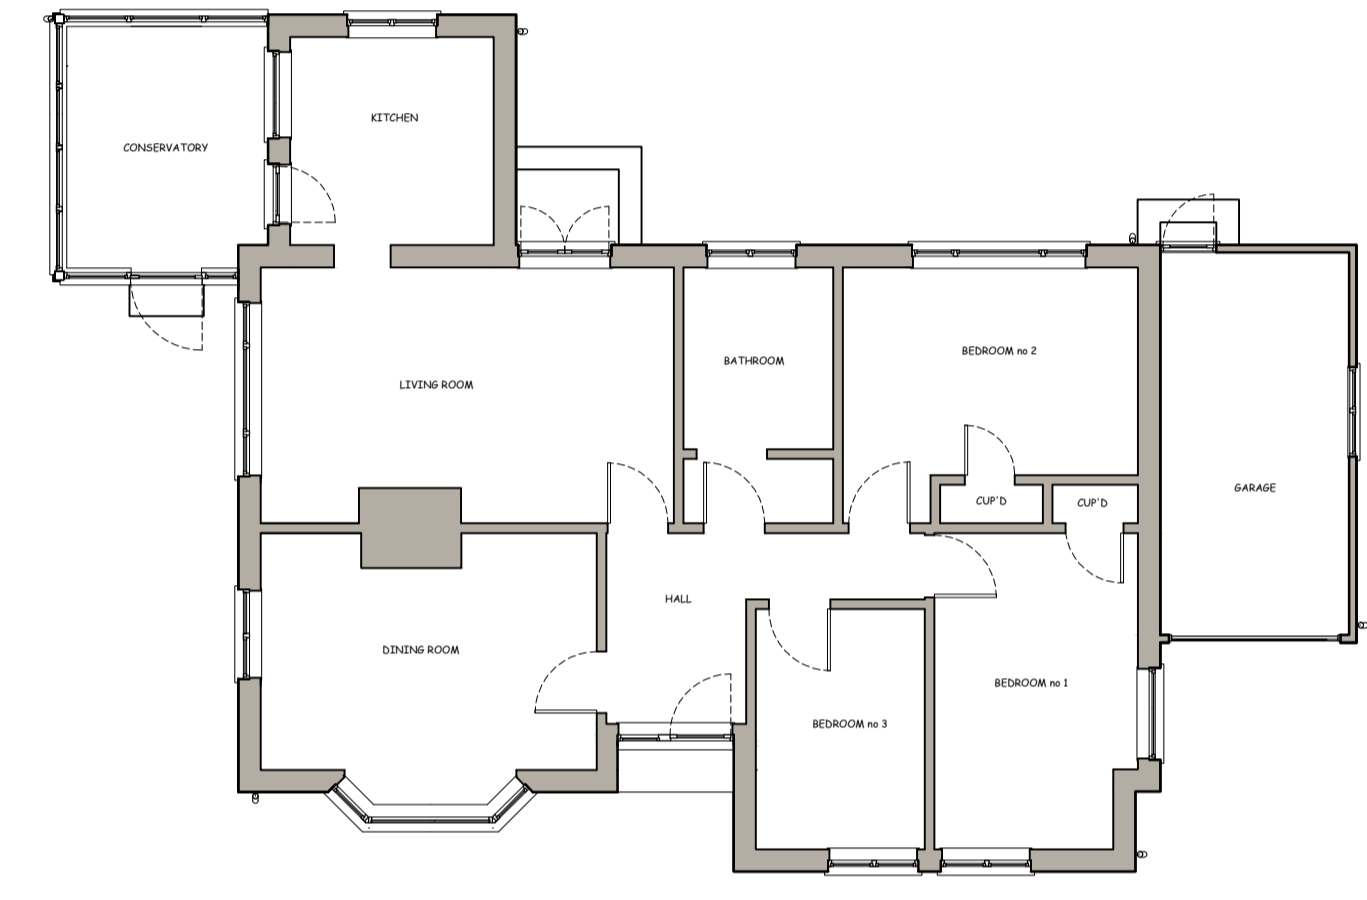


SITE LOCATION PLAN - 1/1250 SCALE

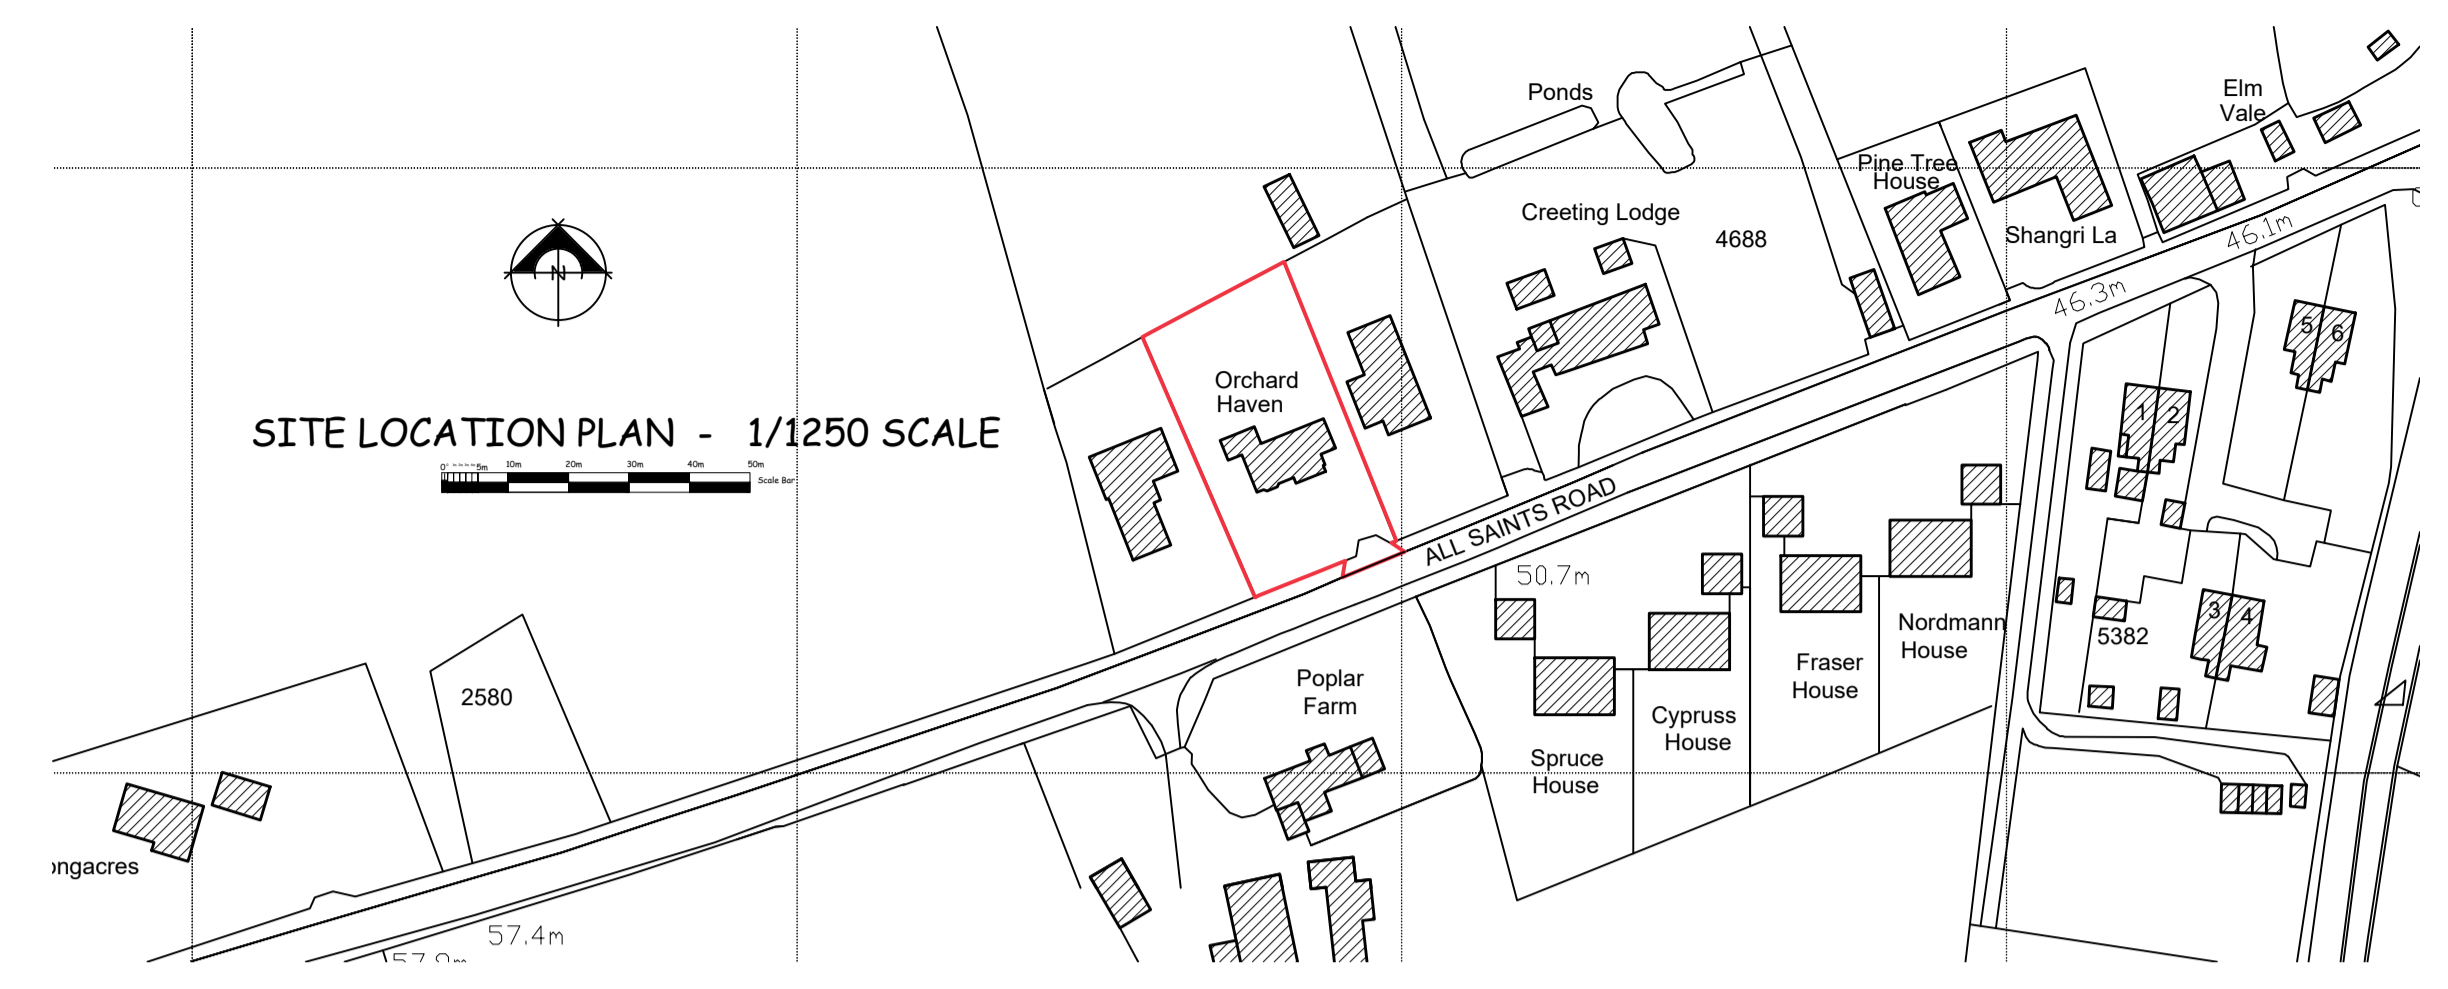

EXISTING GROUND FLOOR PLAN - ORCHARD HAVEN - 1/100 scale.

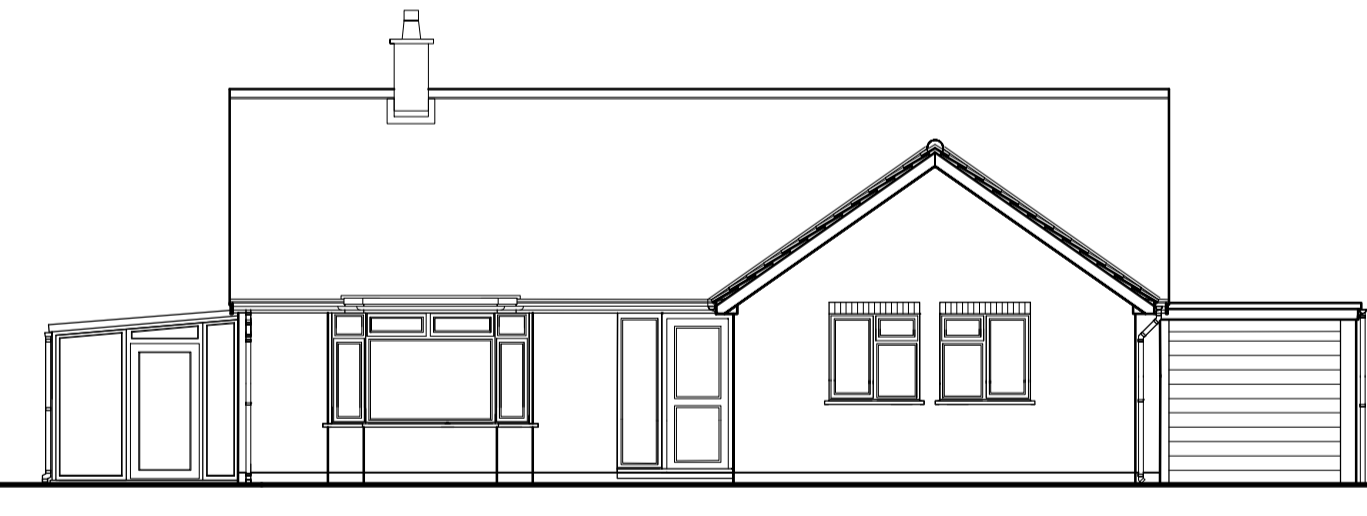


EXISTING FRONT - SOUTH ELEVATION - 1/100 scale.

 

EXISTING SIDE - WEST ELEVATION - 1/100 scale.



EXISTING SIDE - EAST ELEVATION - 1/100 scale.

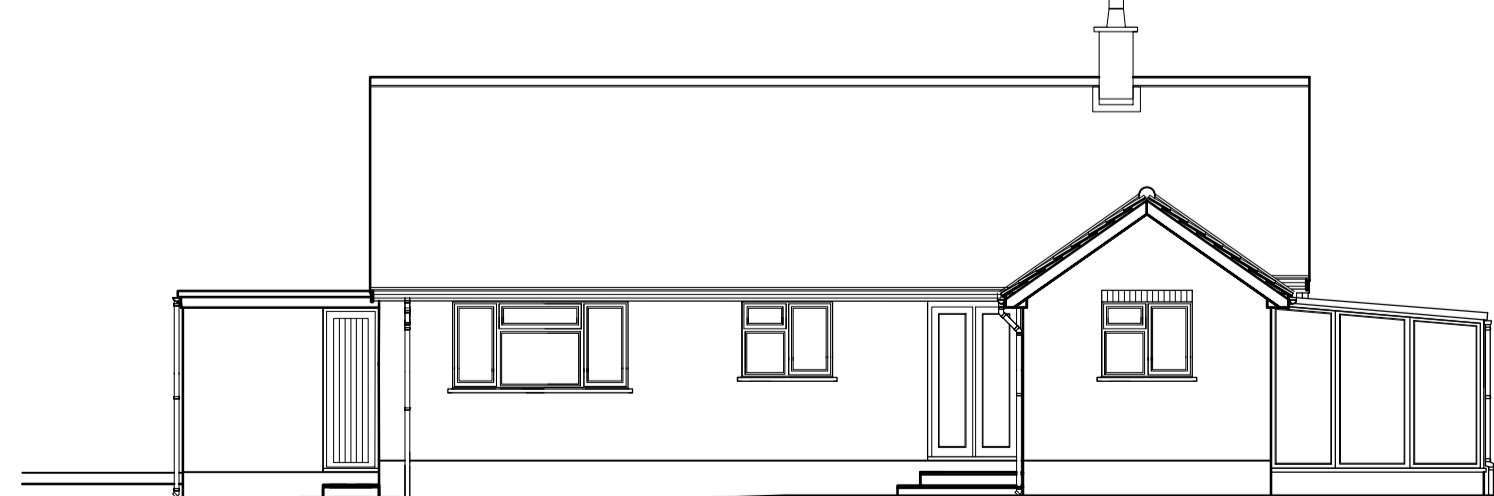

EXISTING REAR - NORTH ELEVATION - 1/100 scale.

| No. | Date | Revisions |
|-----|------|-----------|
| | | |

HOLLINS
Architects, Surveyors & Planning Consultants

The Guildhall
Market Hill
Framlingham
Suffolk
IP13 9BD
Telephone 01728 723959
E-mail all@hollins.co.uk
Website www.hollins.co.uk

Client
MISS F HILDEBRANDT

Site
**ORCHARD HAVEN
ALL SAINTS ROAD
CREETING ST MARY, IPSWICH
SUFFOLK IP 6 8 PJ**

Project
**PLANNING APPLICATION
PROPOSED EXTENSIONS TO EXISTING DWELLING**

Details
**EXISTING ORCHARD HAVEN PLANS AND ELEVATIONS
EXISTING SITE LAYOUT PLAN
SITE LOCATION PLAN**

Scale
1/100, 1/200 1/1250 scale @ A1 Sheet

Date
FEBRUARY 2024

Drawn by
JR

Drawing number
2417 100

This drawing is copyright. This drawing must not be scaled. Before commencing any work the contractor must not use and check all dimensions on site. This drawing is to read in conjunction with any consultants details. Any discrepancies must be reported to Hollins Architects & Surveyors.