


General Notes:

- 1) do not scale from this drawing except for planning purposes
- 2) all dimensions to be checked on site by the contractor
- 3) report all omissions and/ or errors to the author
- 4) all dimensions in millimetres unless otherwise stated

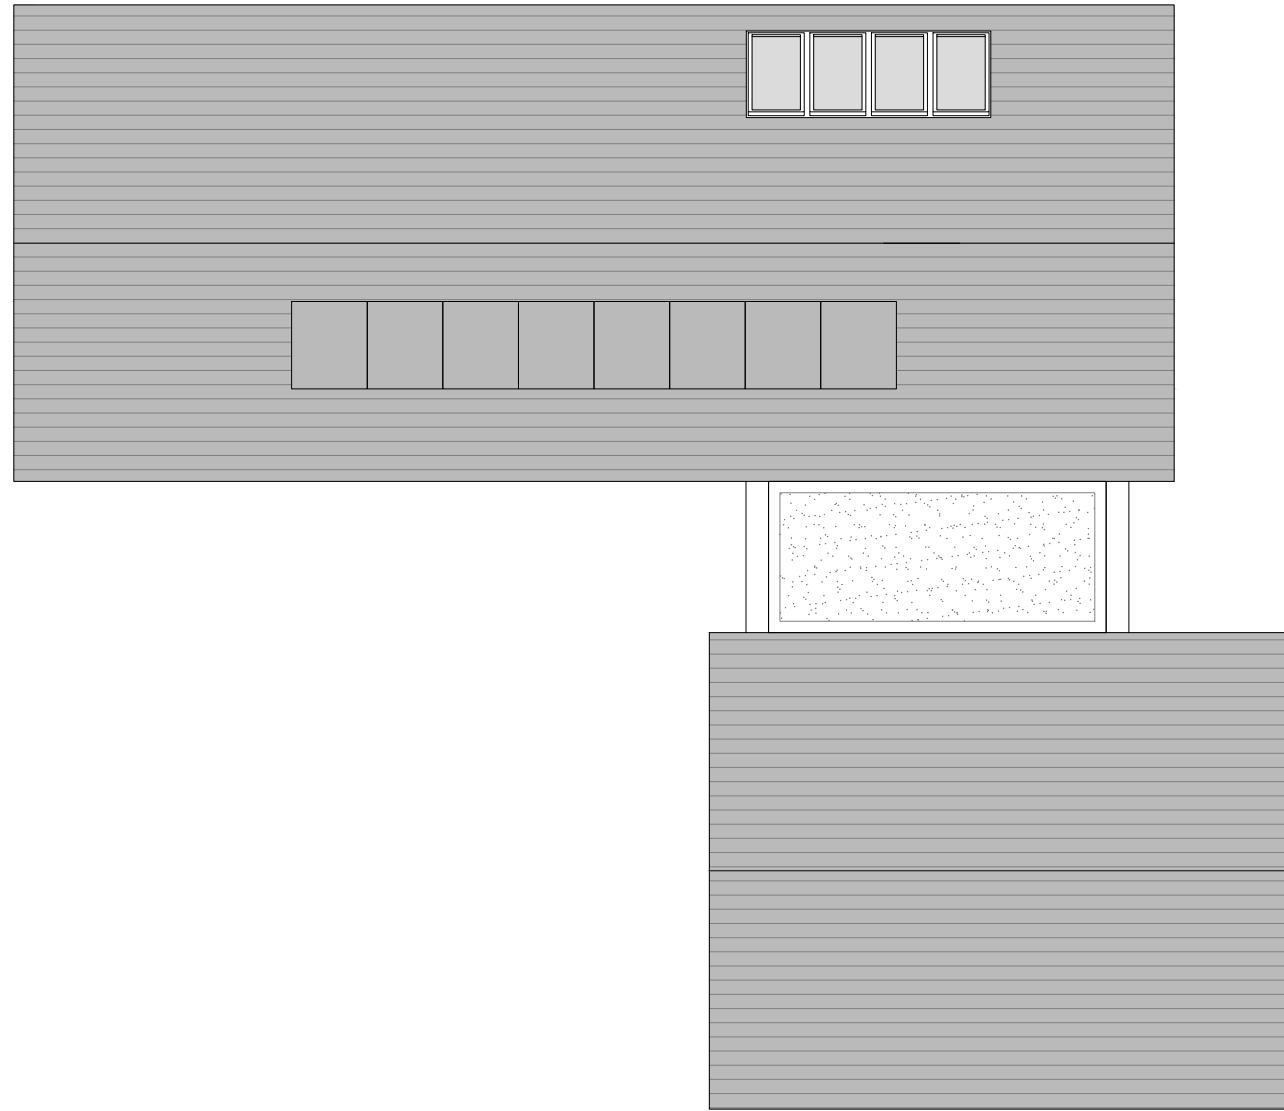

Revisions

Rev	Date	Revision notes
-----	------	----------------

Job title


Pinneywood Farm
Axminster

Drawing title

Proposed Roof Plan

Proposed Roof Plan

Scale 1:100

 

Drawing sheet size	A3
--------------------	----

Scale	1:100
-------	-------

Status	PL
--------	----

Drawing number	E-200
----------------	-------

Revision	-
----------	---