



Proposed West Elevation

Scale 1:100

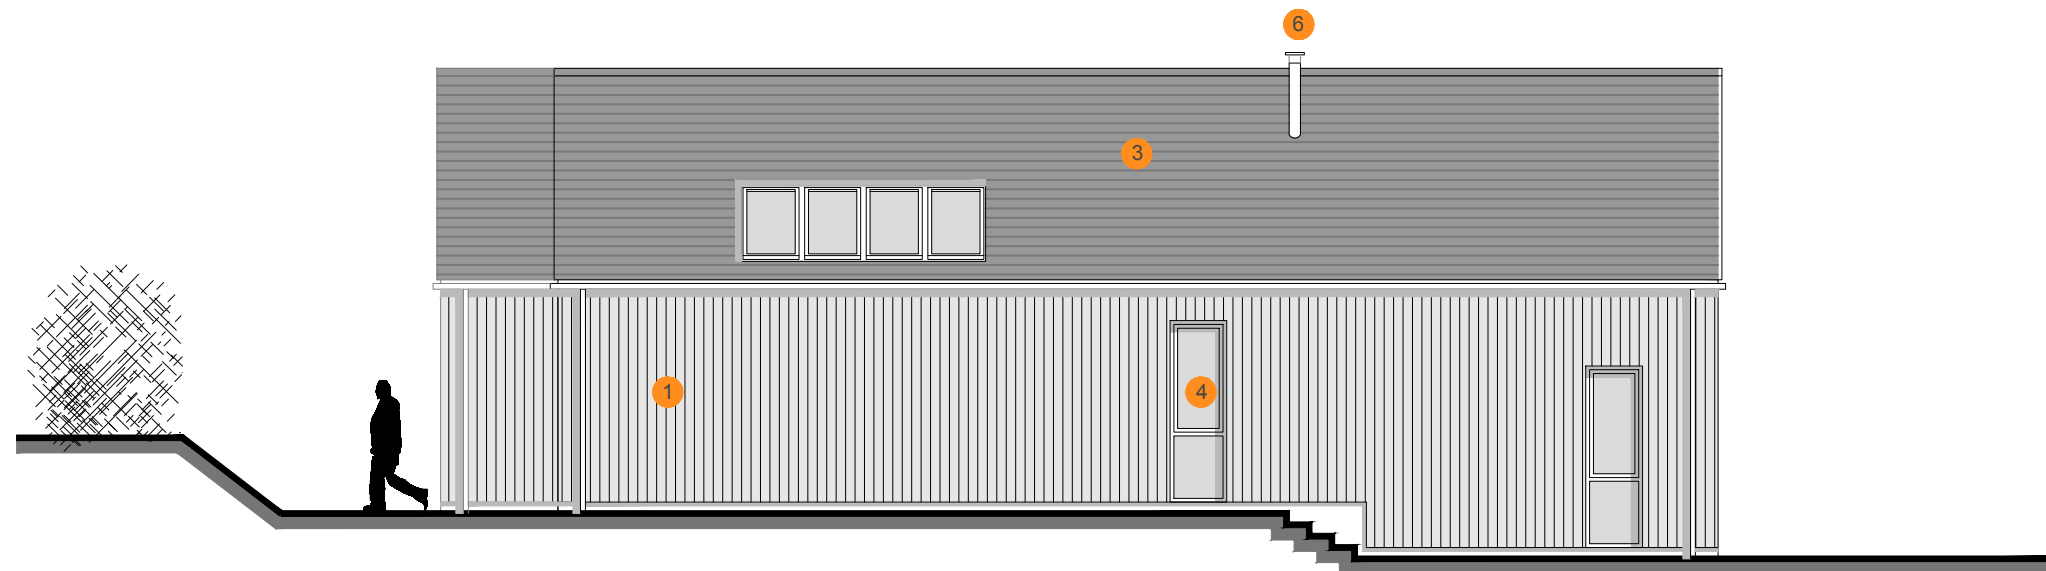

Proposed North Elevation

Scale 1:100

 

General Notes:

- 1) do not scale from this drawing except for planning purposes
- 2) all dimensions to be checked on site by the contractor
- 3) report all omissions and/ or errors to the author
- 4) all dimensions in millimetres unless otherwise stated

Proposed materials:

- 1 Board on board larch cladding
- 2 Lead sheet cladding
- 3 Slate roof
- 4 Aluminium windows & doors
- 5 PV panel
- 6 Stove flue

Revisions

Rev	Date	Revision notes
-----	------	----------------

Job title

Pinneywood Farm
Axminster

Drawing title

Proposed Elevations

Drawing sheet size	A3
--------------------	----

Scale	1:100
-------	-------

Status	PL
--------	----

Drawing number	P-301
----------------	-------

Revision	-
----------	---