



PROPOSED ELECTRIC POLE SUPPLIED AND INSTALLED BY NATIONAL GRID ENABLING A SINGLE PHASE CONNECTION TO BE REINSTATED TO THE PROPERTY

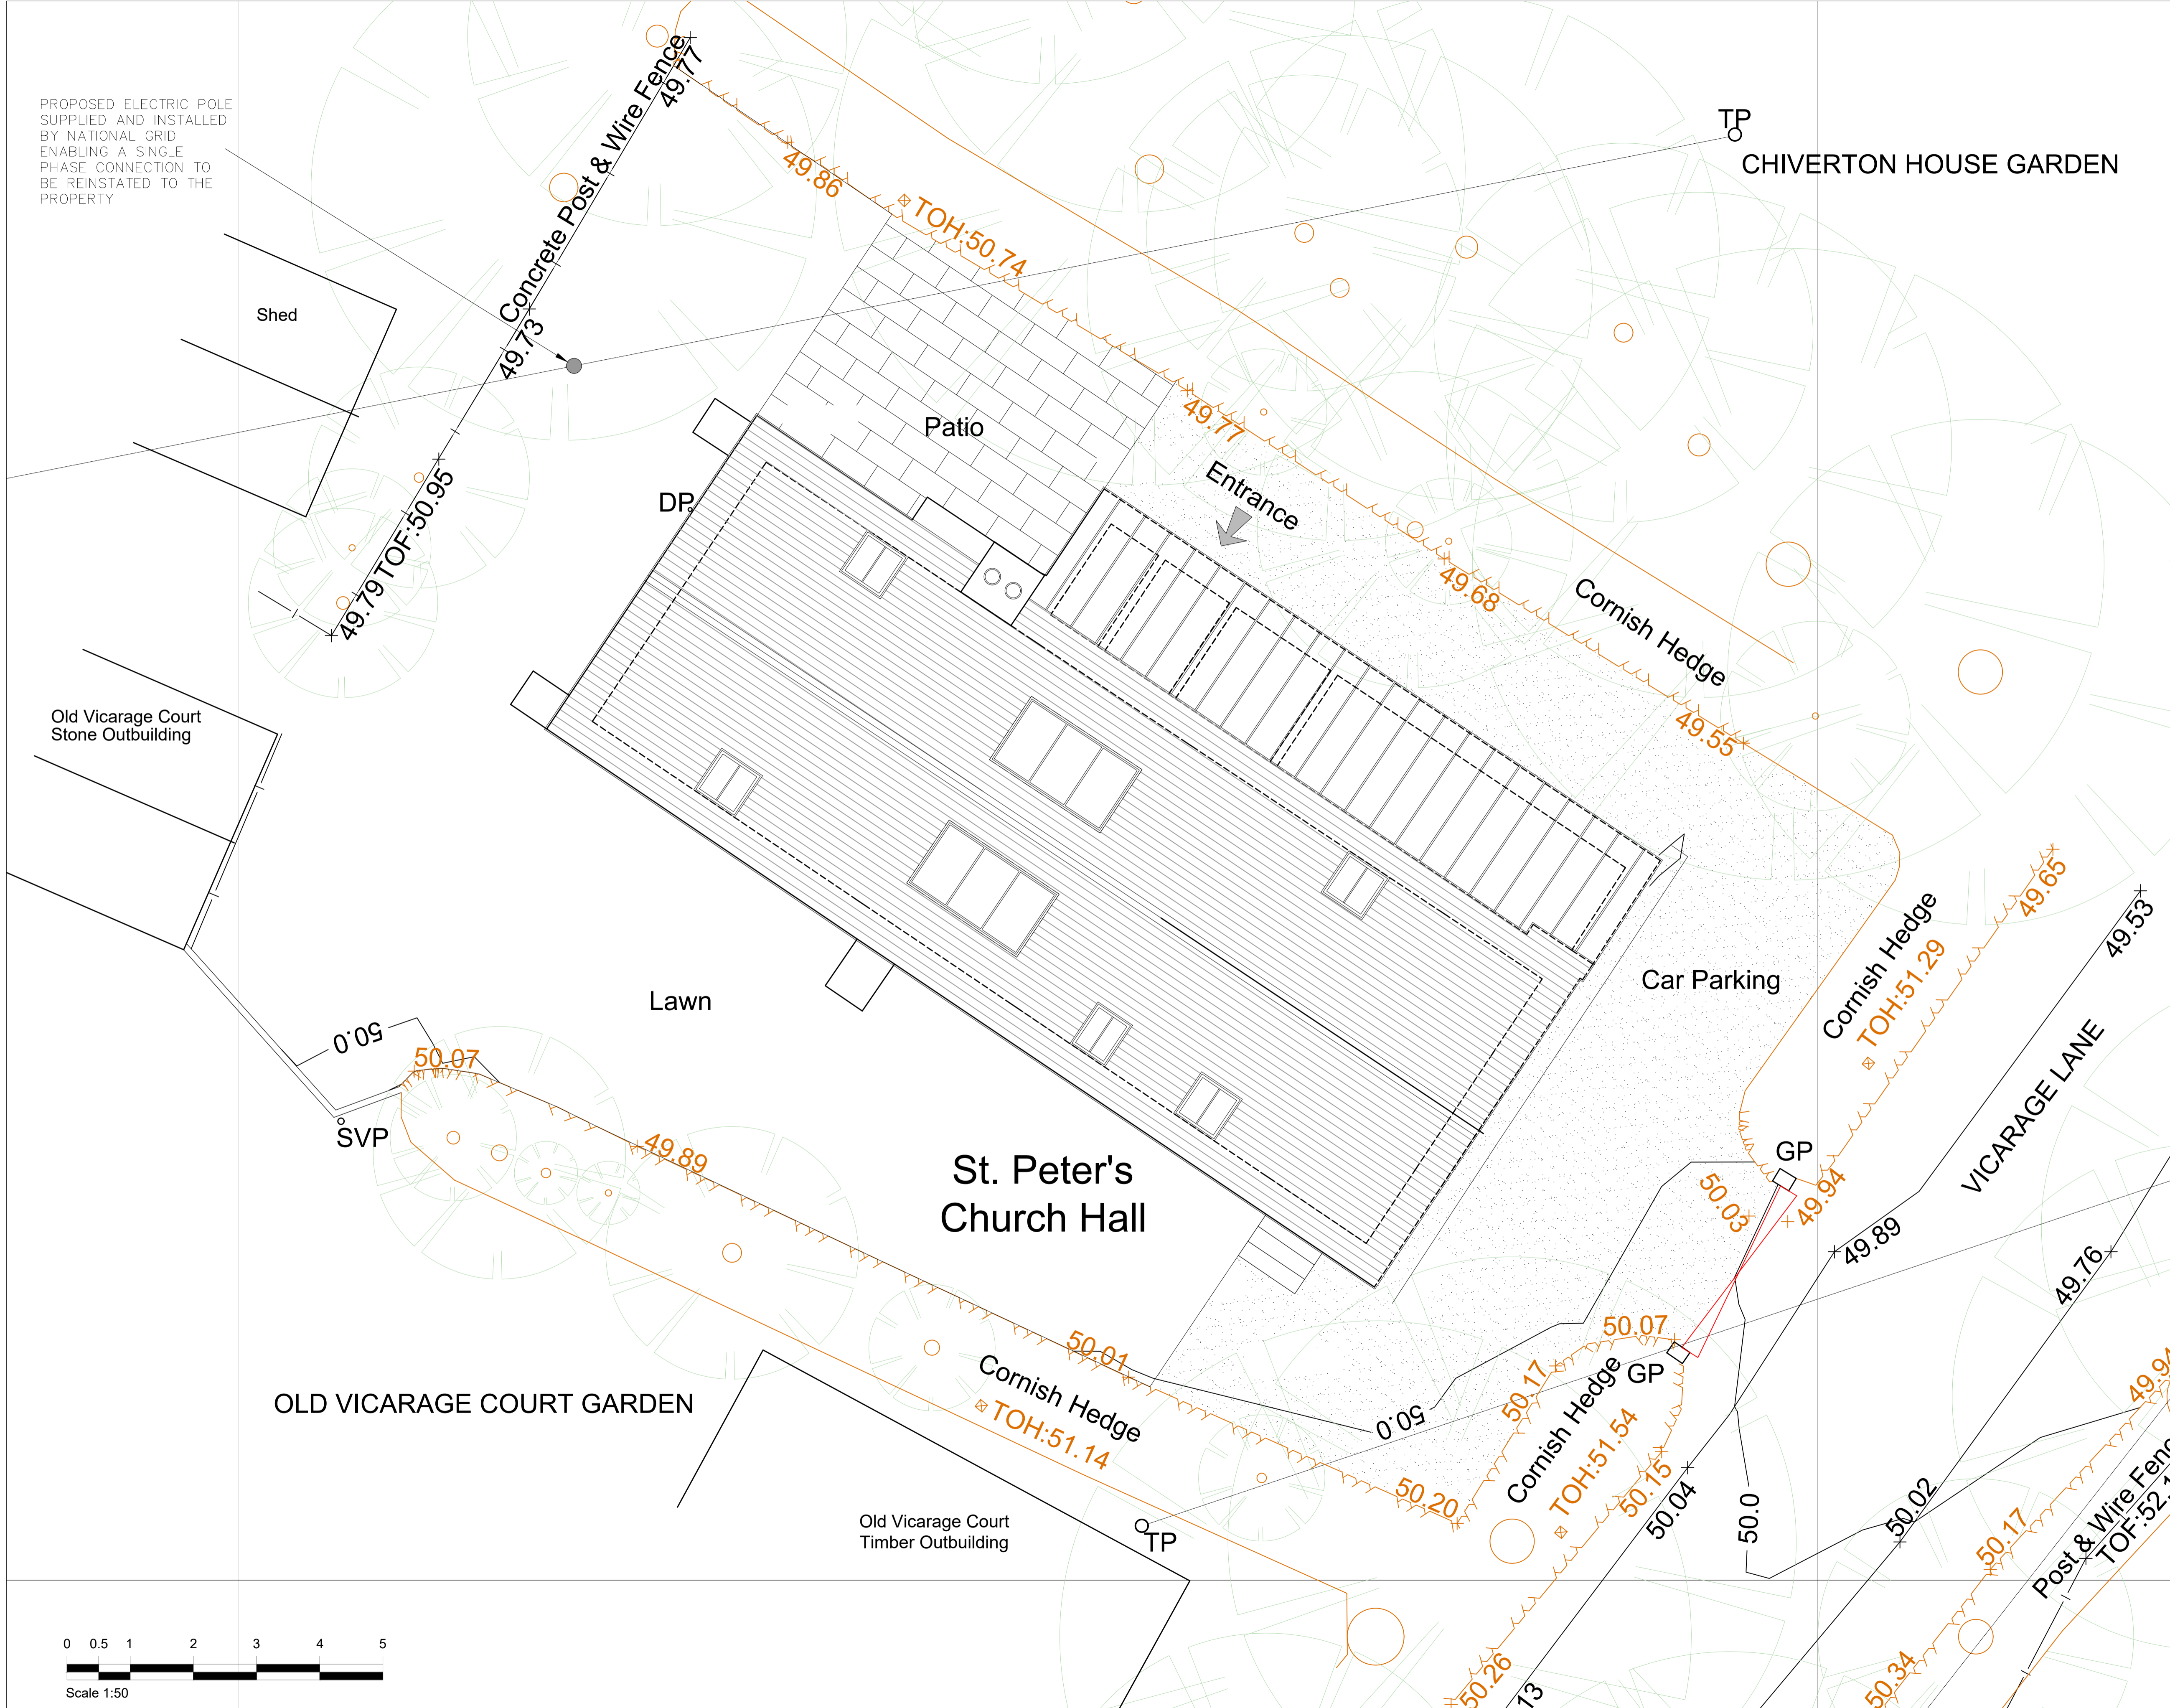

This drawing must not be scaled for construction purposes: refer to figured dimensions only. Where applicable, check dimensions on site prior to commencing work. All work is to conform to the current edition of the Building Regulations. All materials and workmanship are to conform to relevant BS or BSEN specifications, and Codes of Practice. All products are to be installed in full accordance with the manufacturer's recommendations.
Copyright in this drawing is vested with Oakes Drafting Services Limited.
Oakes Drafting Services Limited disclaims all and any liability whether arising out of Oakes Drafting Services Limited's negligence, breach of contract or otherwise however to any other person, firm or company that has disclosed to Oakes Drafting Services Limited as the user the use of or proposed to make of the document.
b) the extent to which any modification or works have been carried out to the building or site to which the document relates since the preparation by Oakes Drafting Services Limited of this document and
c) any other information which is relevant to the proposed use of the document and has obtained the written consent of Oakes Drafting Services Limited to such use.

NOTES:

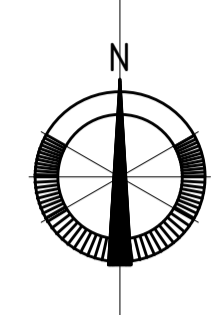

SURVEYED BY TARGET GOEMATICS SURVEY SERVICES

LEGEND	
—	Overhead Wires
TP	Telegraph Pole
Post	Post
SVP	Soil Vent Pipe
DP	Drainpipe
Gate	Gate
GP	Gate Post
90.00	Ground Level
90.00	Invert Level
TOW: 90.00	Top of Wall Level
TOF: 90.00	Top of Fence Level
TOH: 90.00	Top of Cornish Hedge Level
FFL: 90.00	Finished Floor Level
Roof Lvl: 90.00	Roof Level
Rd: 90.00	Ridge Level
Eave: 90.00	Eaves Level
Existing Building	Existing Building
Verge/Edge of Track	Verge/Edge of Track
Concrete Edge	Concrete Edge
Wall Line	Wall Line
Fence	Fence
Steps	Steps
Hedge/Earth & Stone Wall	Hedge/Earth & Stone Wall
Embankment	Embankment
Tree Drawn To Size	Tree Drawn To Size
90.00	Contour Lines
STN 2-90.00	Control Station

Revision Notes	Date	Rev
Drawing Status	PLANNING	

Oakes Drafting Services Limited

Little Quadrilles
Ivy Chimney
Scorrier
Cornwall
TR16 5DL
Telephone No: 01209 200700
Email: oakesdraftingservices@btconnect.com

Project
MITHIAN CHURCH HALL
CHIVERTON CROSS
CORNWALL

Drawing
SITE PLAN

Drawn	Date	Scale
50	FEBRUARY 2024	1:100 @ A1
Job number	Drawing number	Revision
P540	02	

