


This drawing must not be scaled for construction purposes: refer to figured dimensions only. Where applicable, check dimensions on site prior to commencing work. All work is to conform to the current edition of the Building Regulations. All materials and workmanship are to conform to relevant BS or BSEN specifications, and Codes of Practice. All products are to be installed in full accordance with the manufacturer's recommendations.

Copyright in this drawing is vested with Oakes Drafting Services Limited.


Oakes Drafting Services Limited disclaims all and any liability whether arising out of Oakes Drafting Services Limited's negligence, breach of contract or otherwise however to any other person, firm or company that has disclosed to Oakes Drafting Services Limited

a) the use that he or it propose to make of the document  
b) the extent to which any modification or works have been carried out to the building or site to which the document relates since the preparation by Oakes Drafting Services Limited of this document and  
c) any other information which is relevant to the proposed use of the document and has obtained the written consent of Oakes Drafting Services Limited to such use.


**NOTES:**

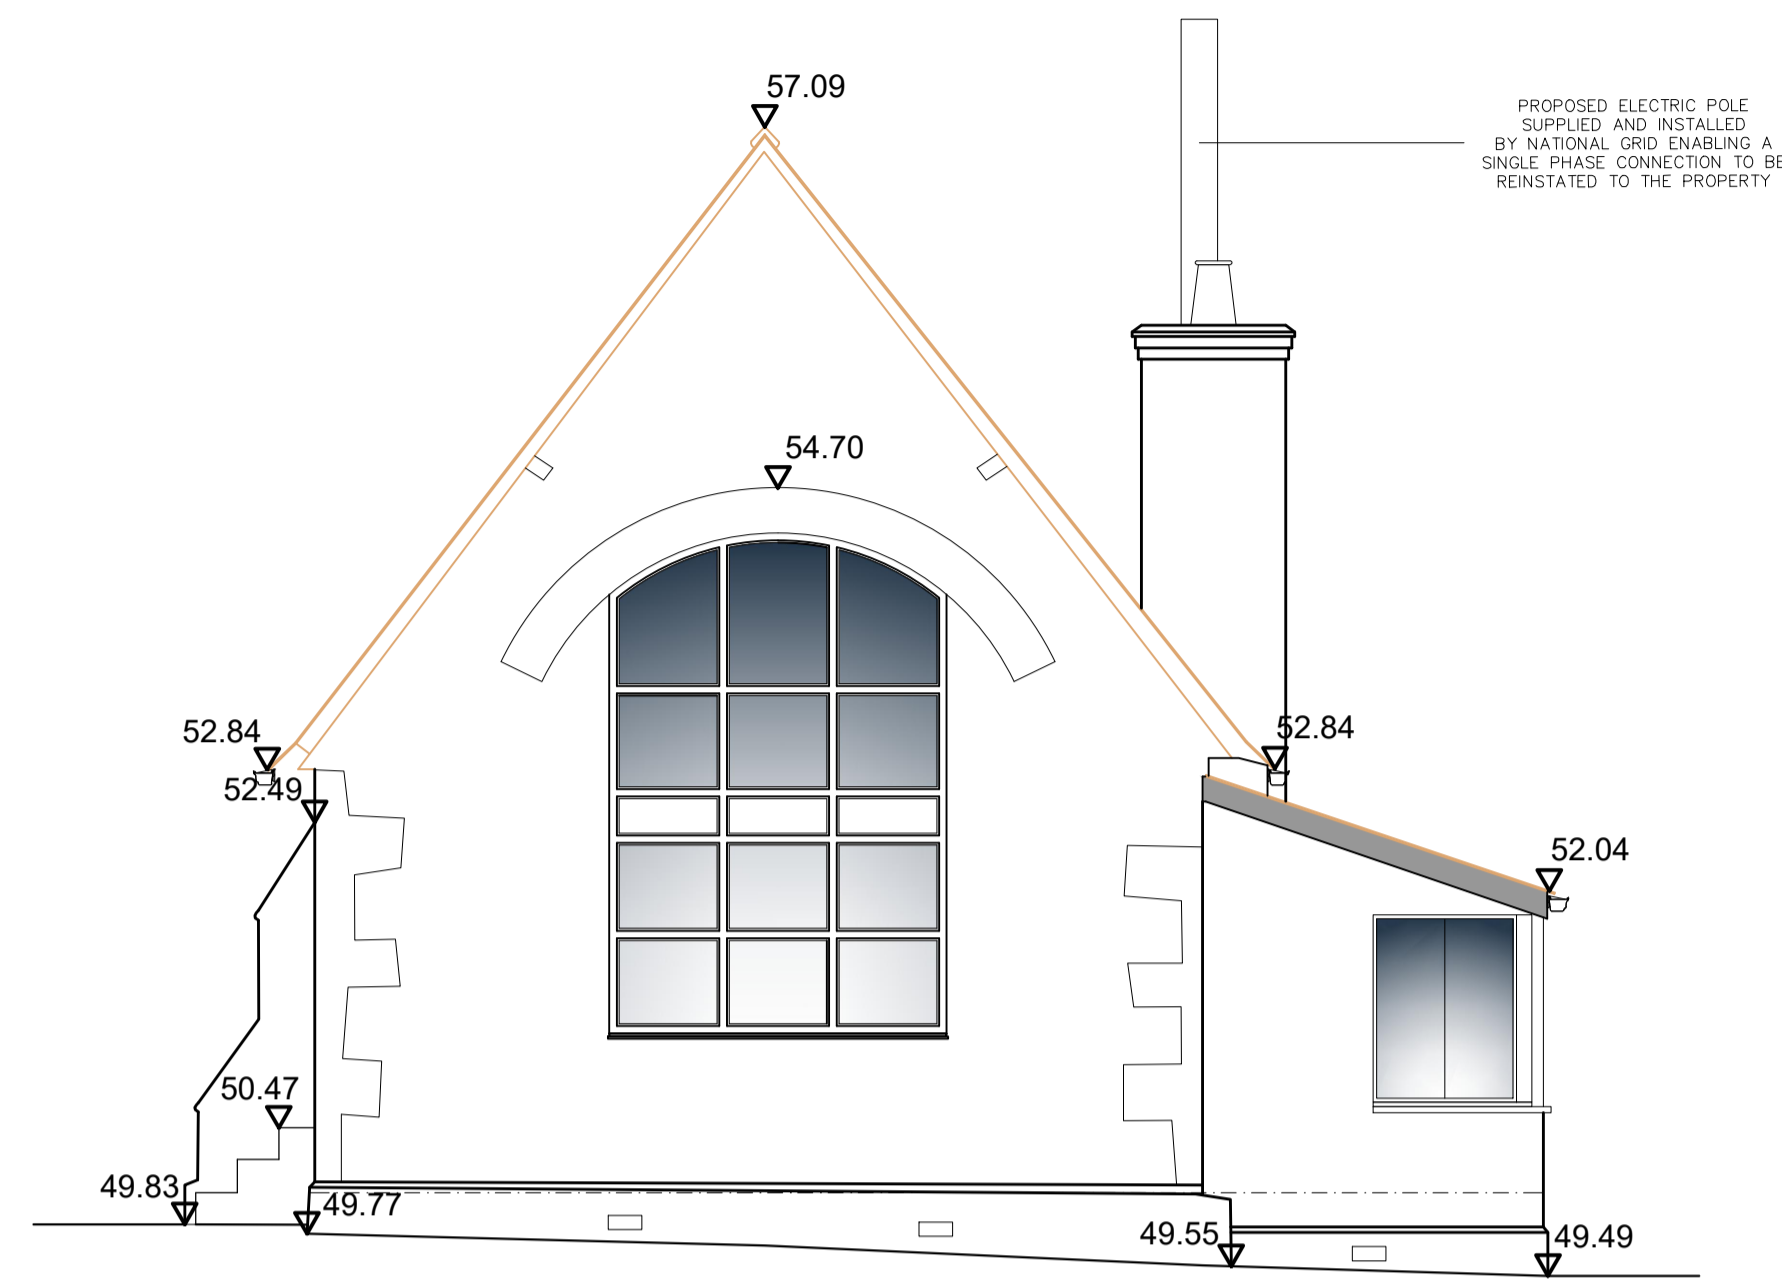


SOUTH EAST ELEVATION

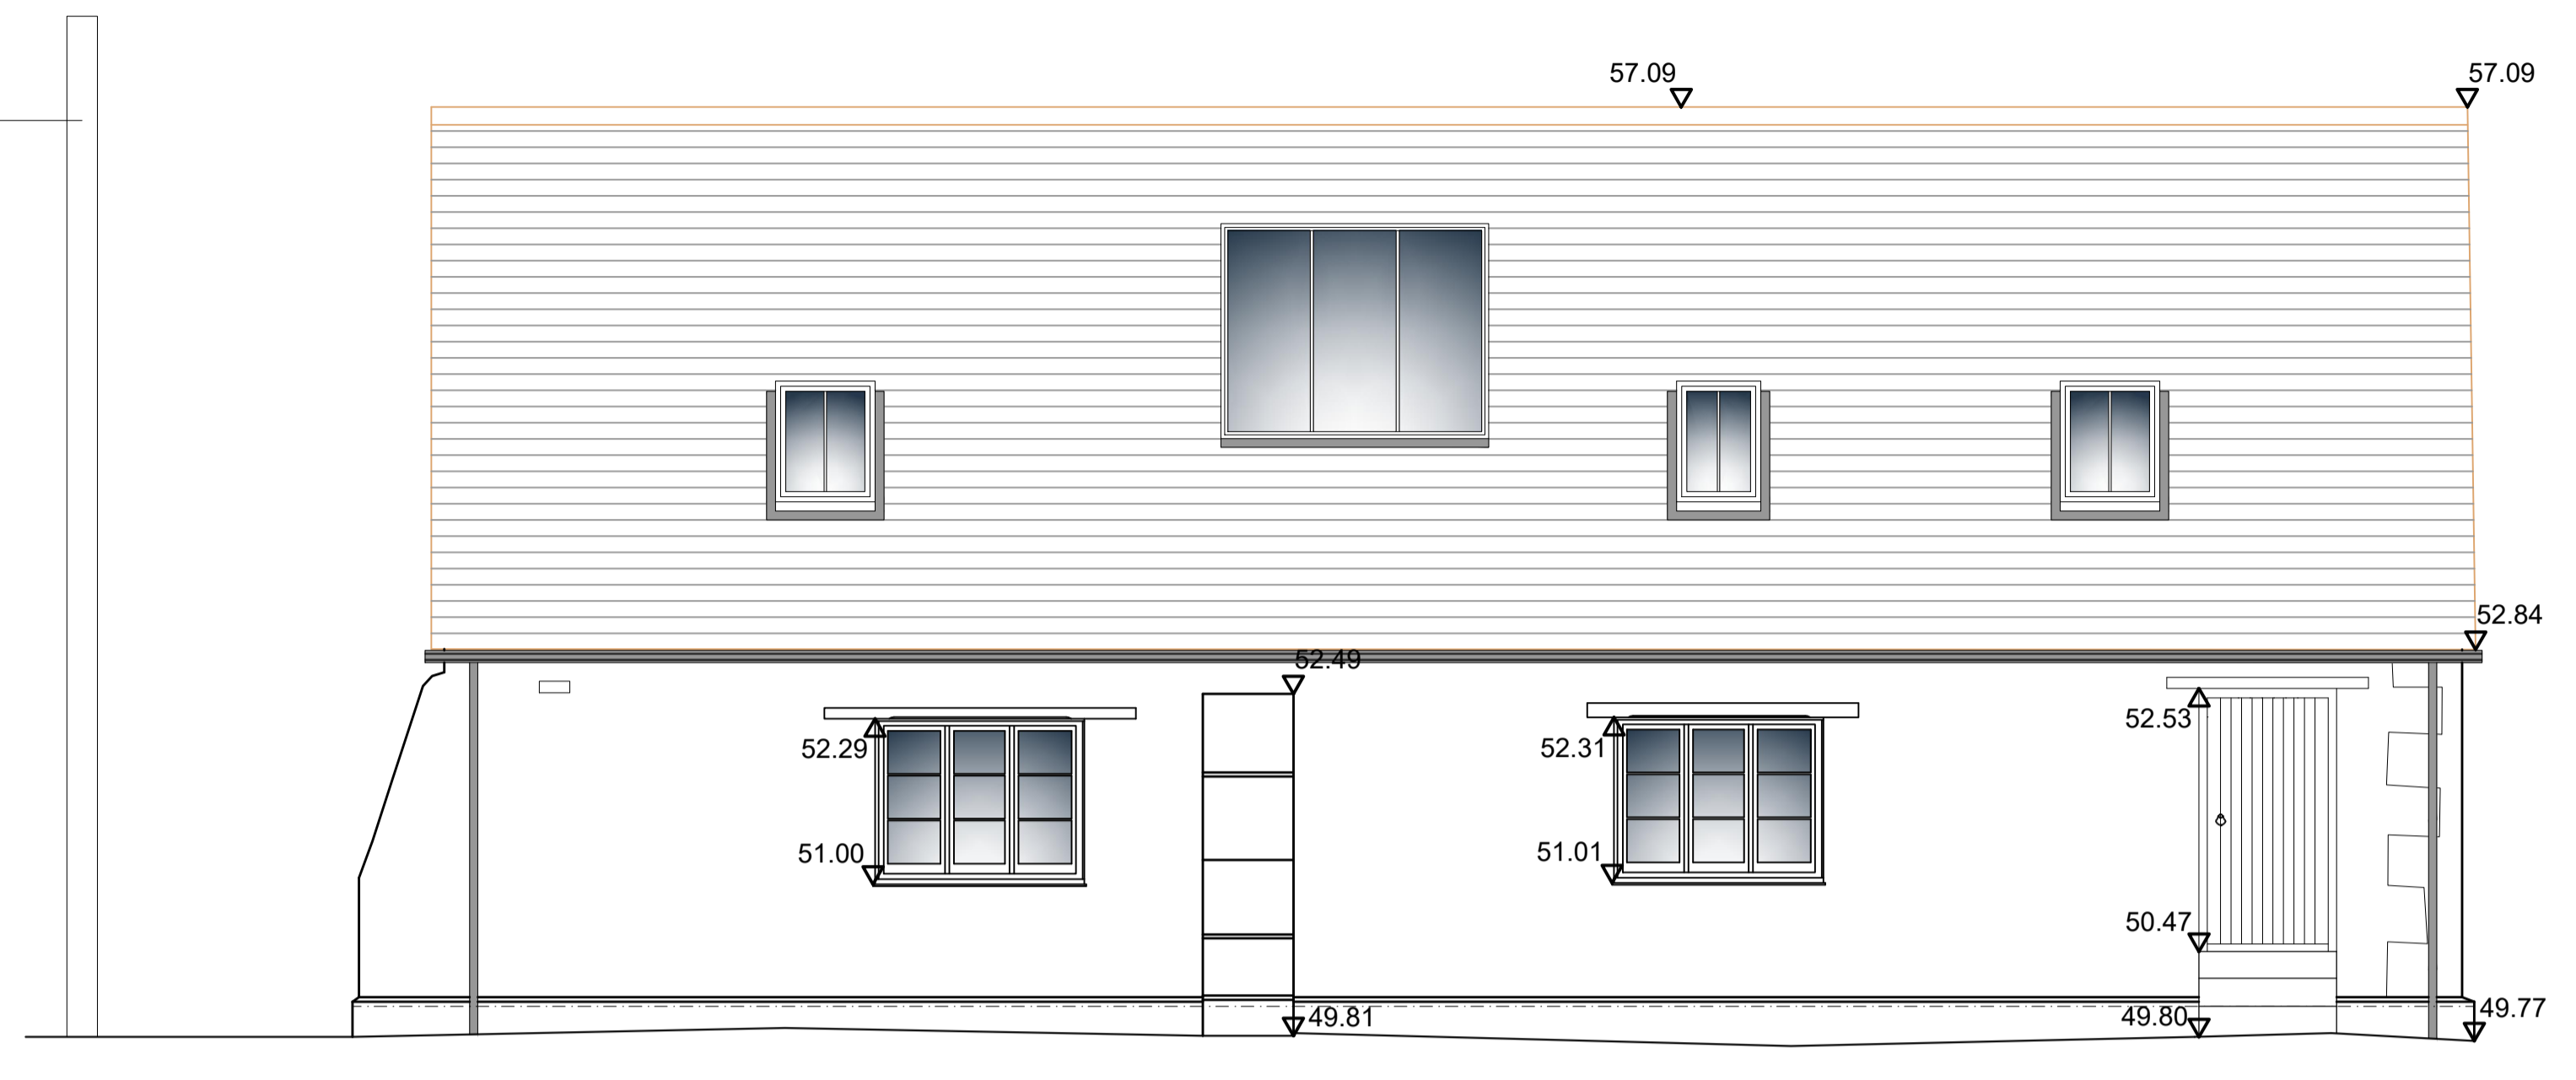


SOUTH WEST ELEVATION

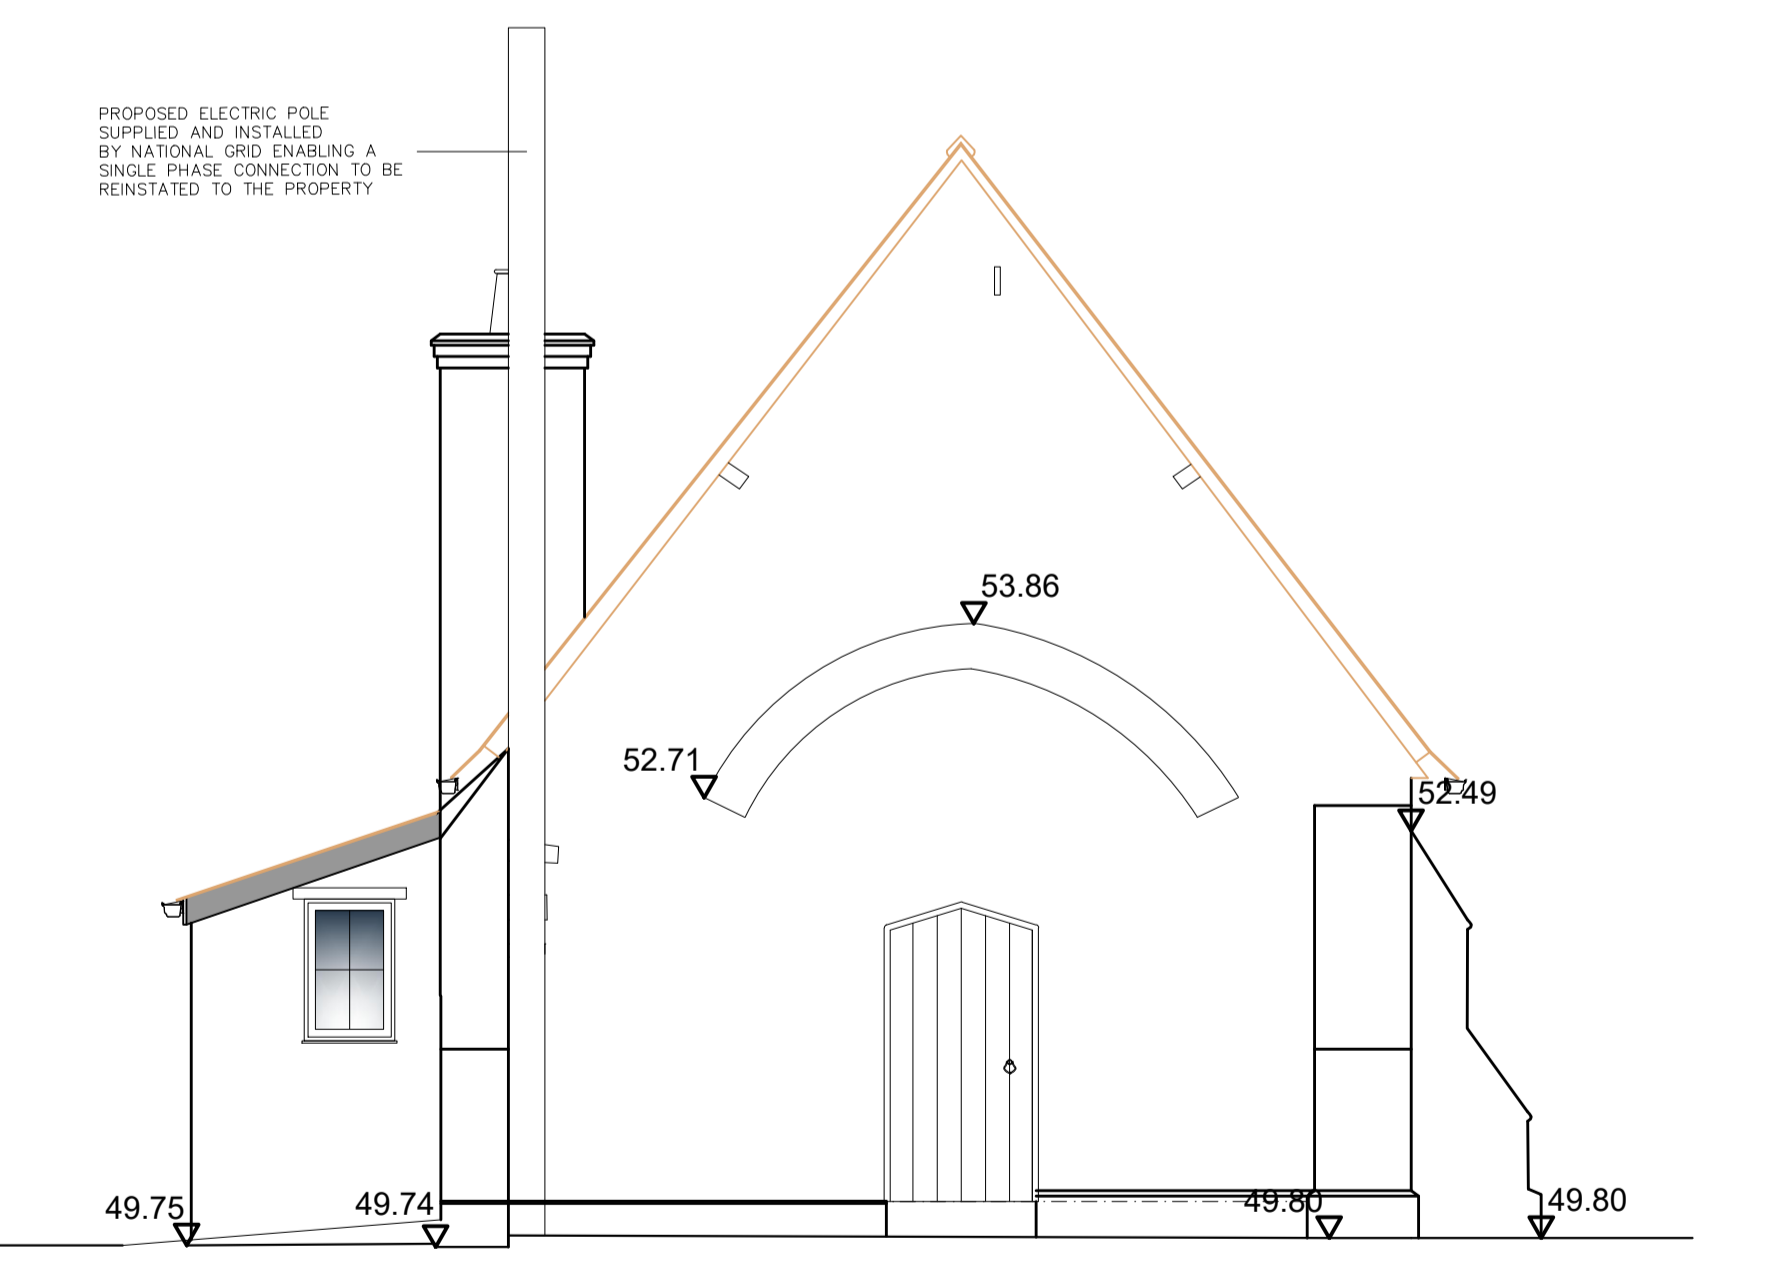

NORTH WEST ELEVATION

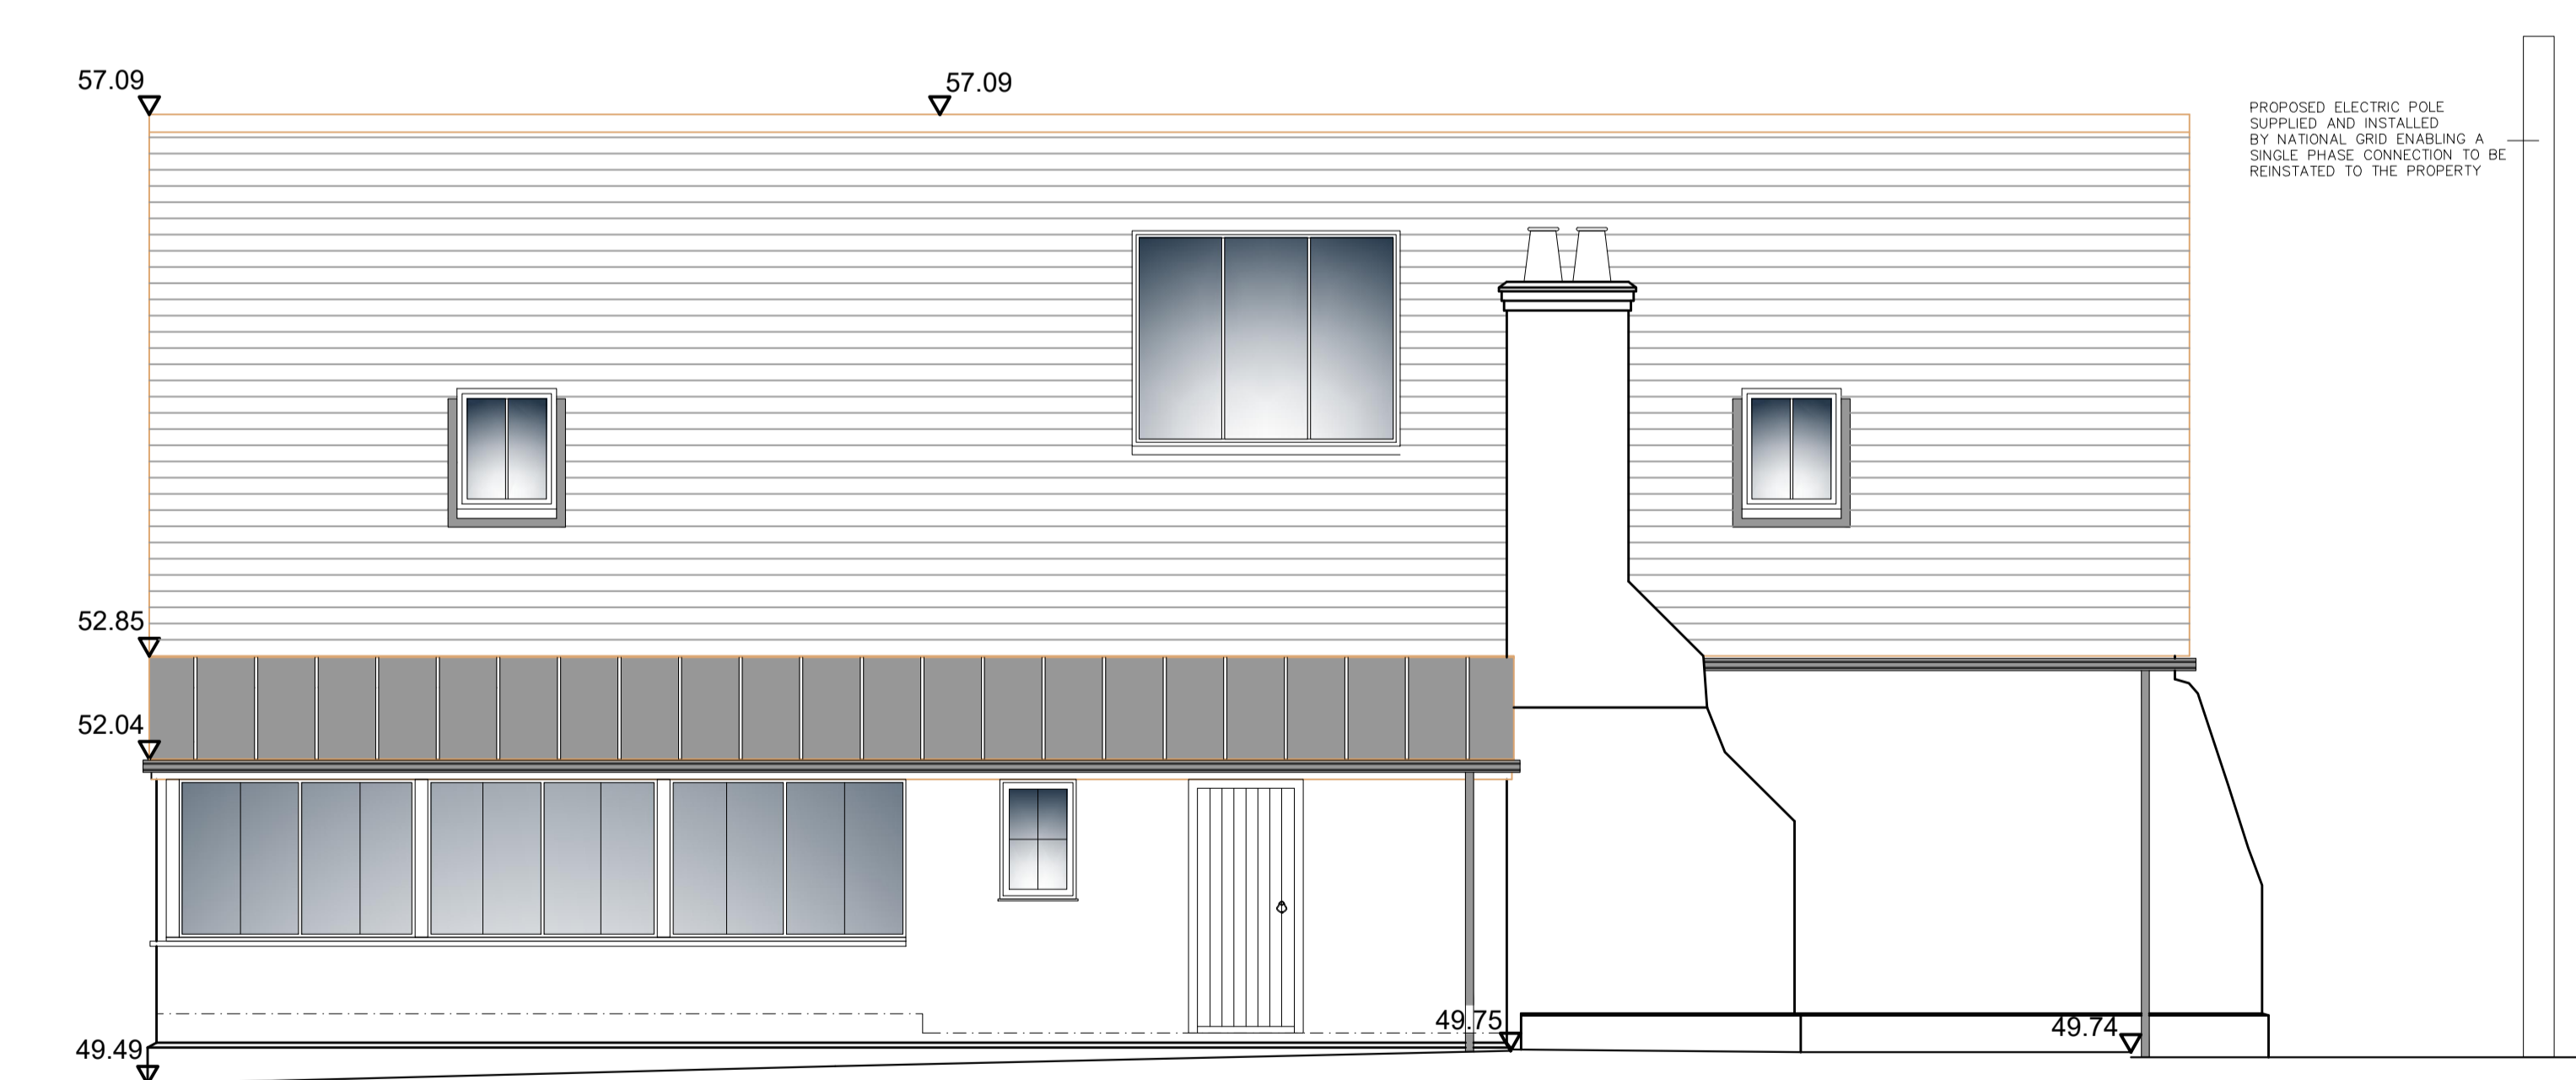

NORTH EAST ELEVATION

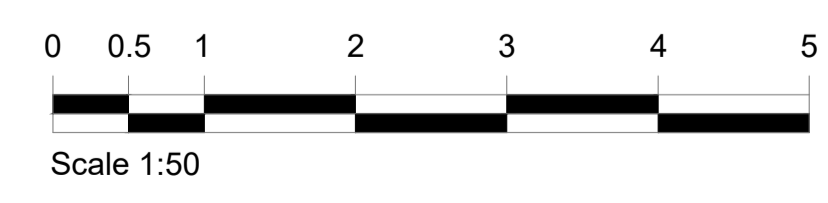

Revision Notes	Date	Rev
Drawing Status		

**PLANNING**

**Oakes Drafting Services Limited**

Little Quaddles  
Ivy Chimney  
Scorrier  
Cornwall  
TR16 5DL  
Telephone No: 01209 200700  
Email: oakesdraftingservices@btconnect.com

Project  
**MITHIAN CHURCH HALL**  
**CHIVERTON CROSS**  
**CORNWALL**

**PROPOSED ELEVATIONS**

Drawn	Date	Scale
SD	FEBRUARY 2024	1:50 @ A1
Job number	Drawing number	Revision
<b>P328</b>	<b>07</b>	