


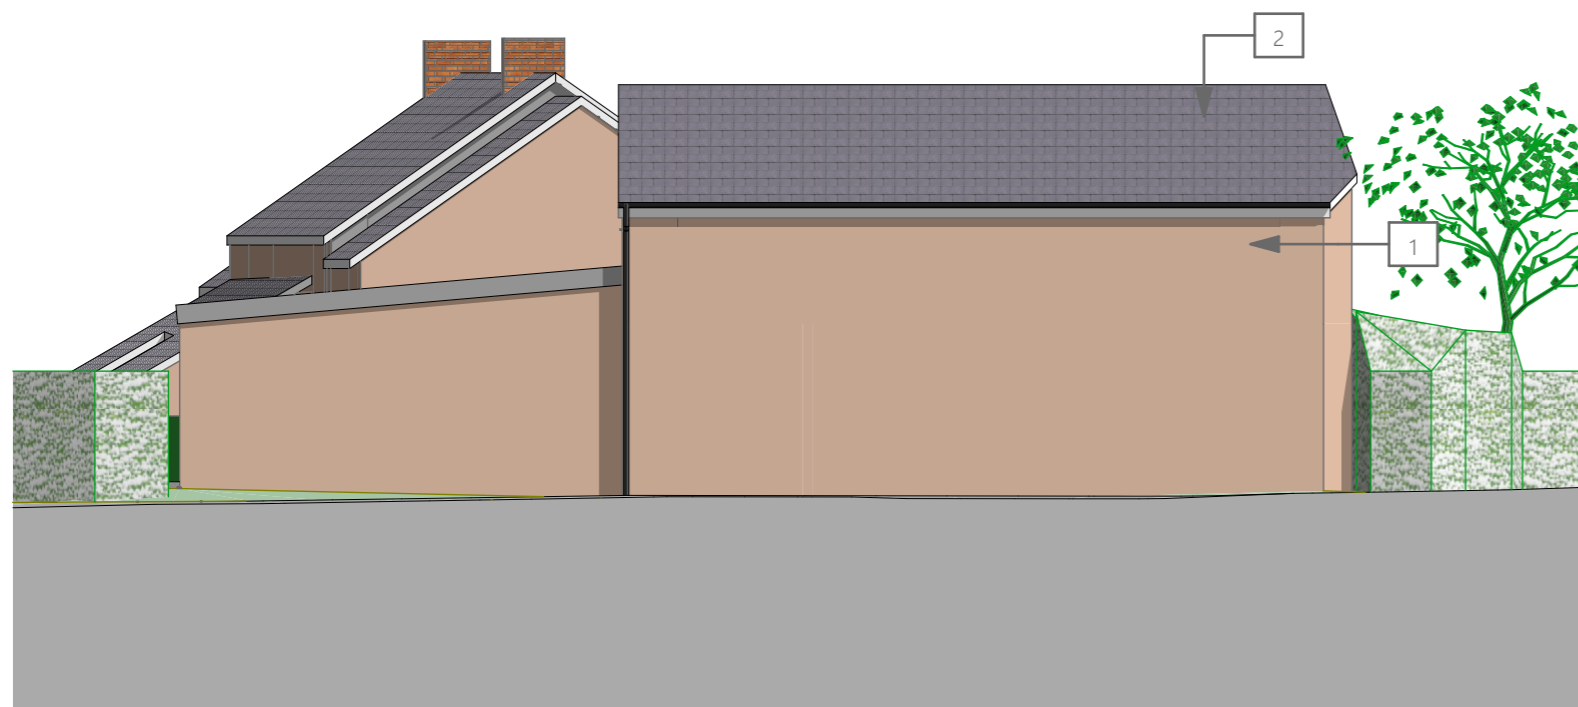

EAST ELEVATION



NORTH ELEVATION



WEST ELEVATION



SOUTH ELEVATION

Key

1 stone/cob walls with painted finish

2 Fibre cement slates



FLORIAN WINKLER ARCHITECT

Tel: 01392 840002

Mob: 07748515077

Email: fphwinkler@googlemail.com

Address: Unit 1 Imbert Green Technology Park, Stoke Canon, Exeter EX5 4RJ

THE BARN

CHILTON CROSS


TIVERTON

EXISTING ELEVATIONS

SCALE 1:100

DATE 25/05/2023

J853 05

 

The contractor must verify all dimensions on site before making shop drawings or commencing work of any kind. Scale for planning purposes only.