



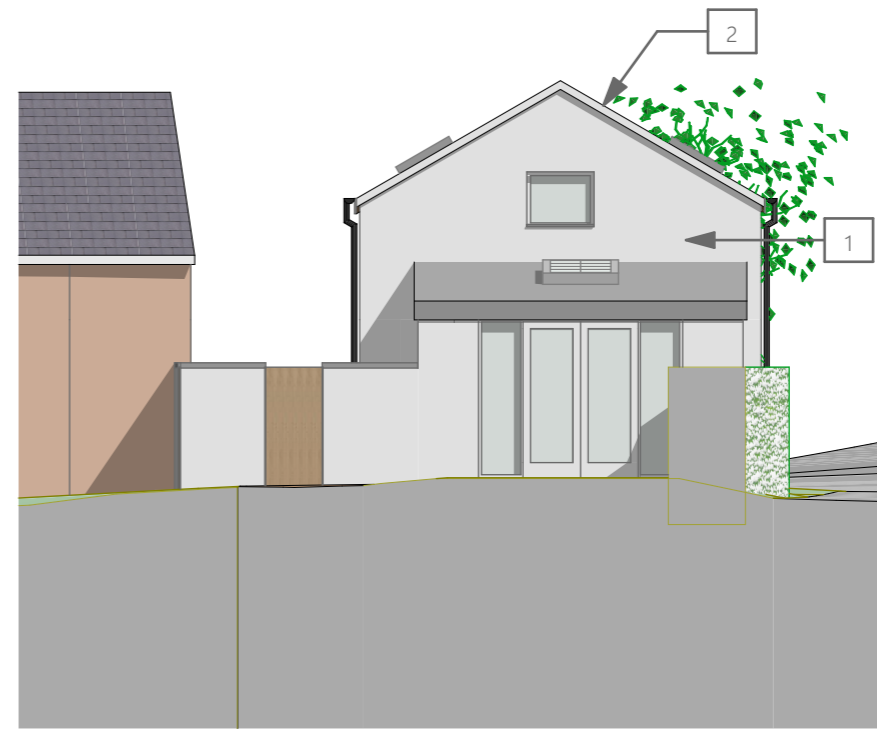


EAST ELEVATION

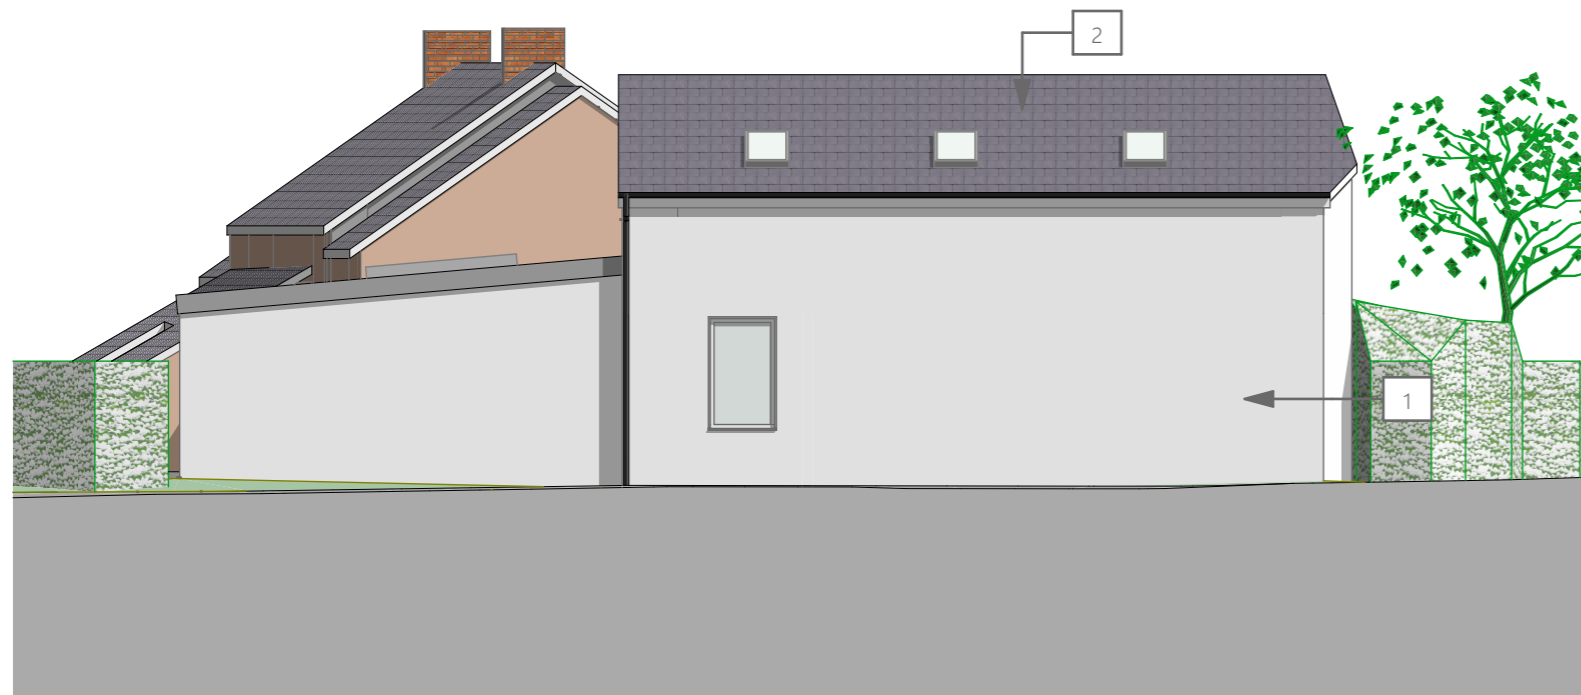

NORTH ELEVATION




WEST ELEVATION

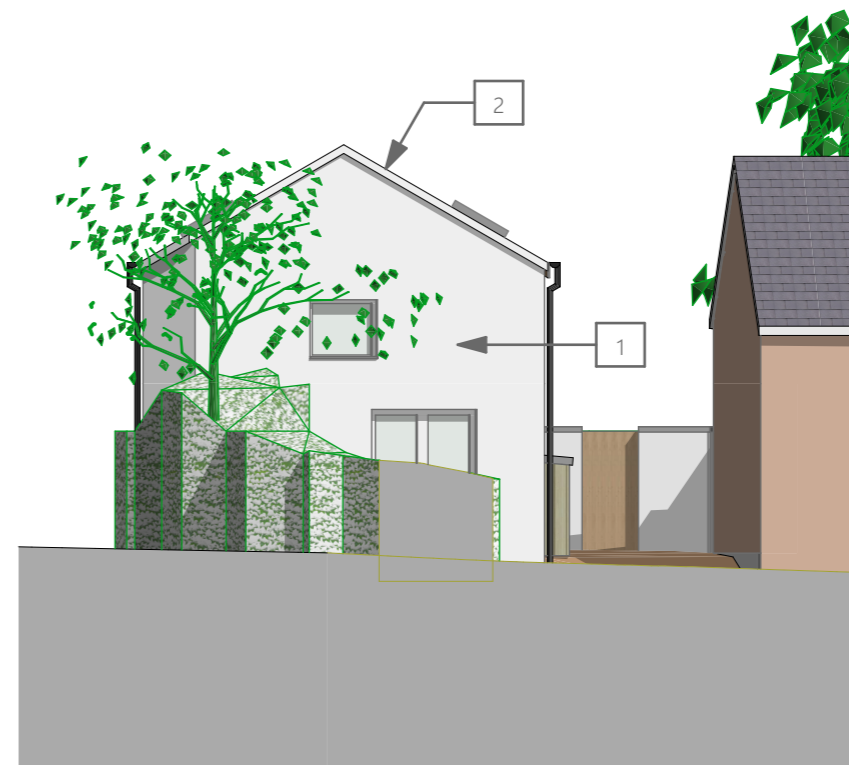

SOUTH ELEVATION

Key

- 1 Existing stone/cob walls to be painted white
- 2 Fibre cement slates to match existing

 

FLORIAN WINKLER ARCHITECT

Tel: 01392 840002
 Mob: 07748515077
 Email: fphwinkler@googlemail.com
 Address: Unit 1 Imbert Green Technology
 Park, Stoke Canon, Exeter EX5 4RJ

THE BARN

CHILTON CROSS

TIVERTON

PROPOSED ELEVATIONS

SCALE 1:100

DATE 25/05/2023

J853 08

The contractor must verify all dimensions on site before making shop drawings or commencing work of any kind. Scale for planning purposes only.