






EXISTING GROUND FLOOR PLAN

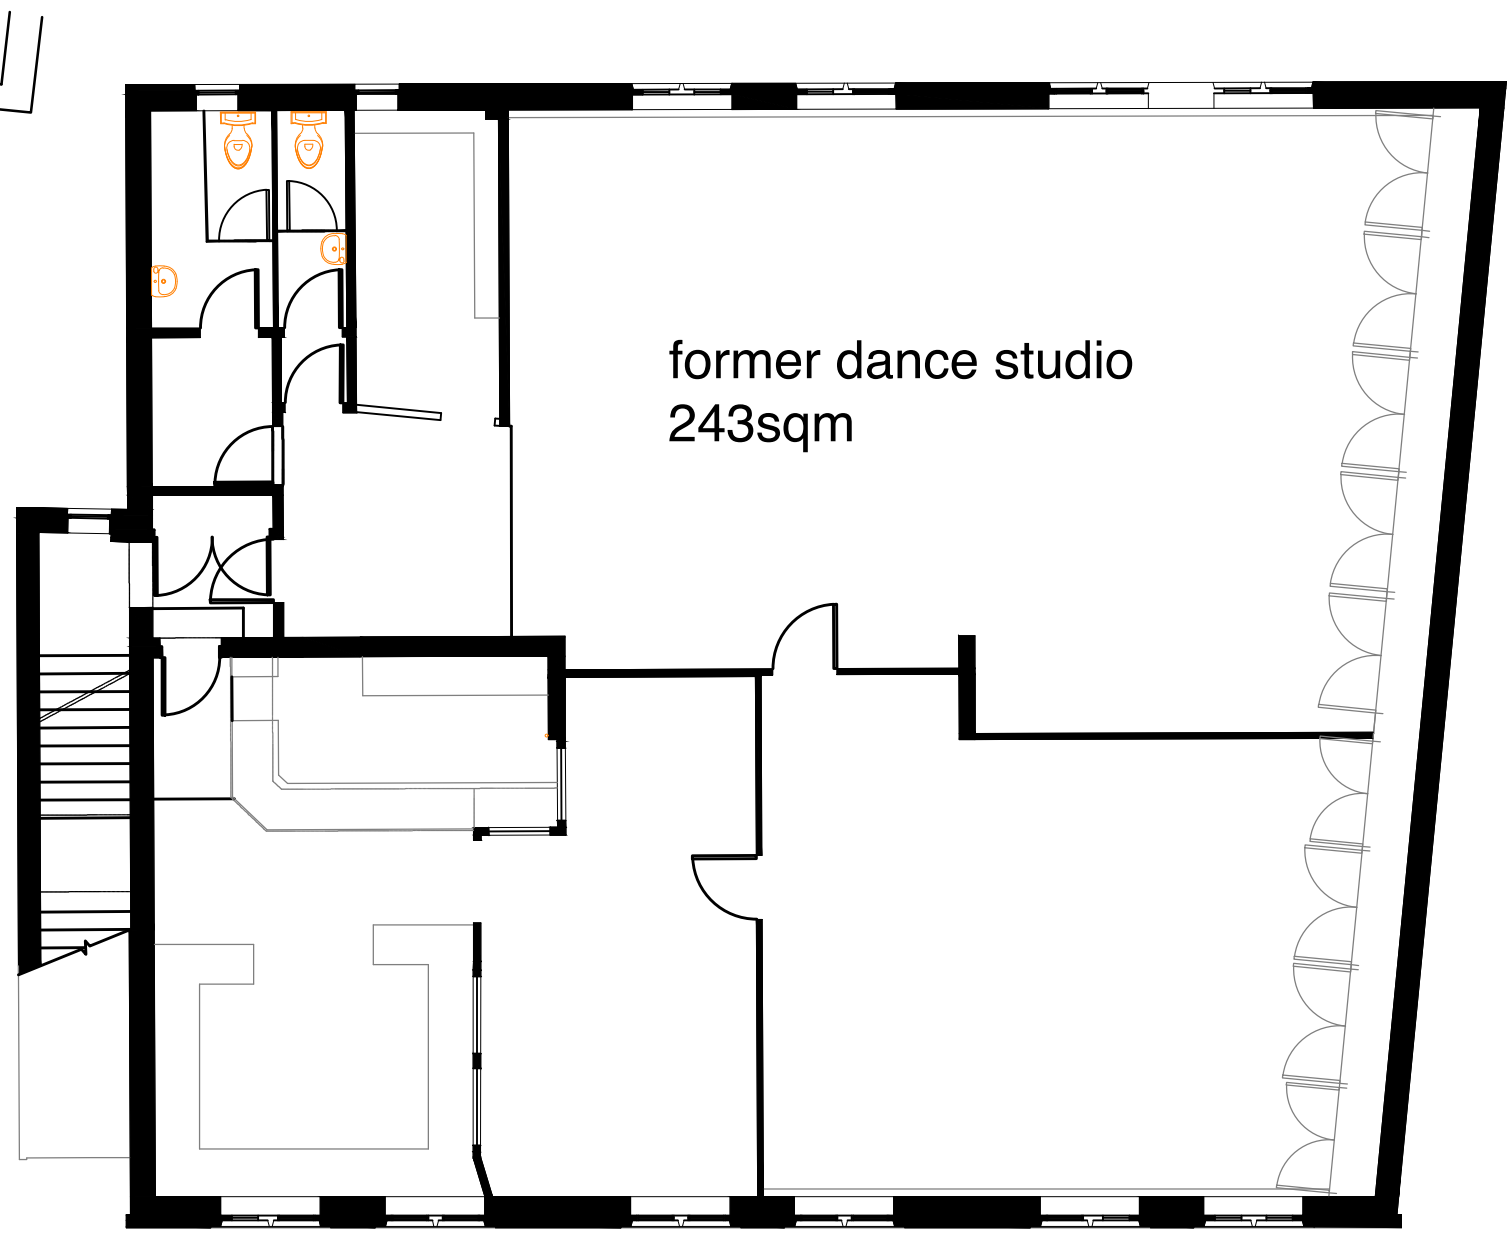

EXISTING FIRST FLOOR PLAN

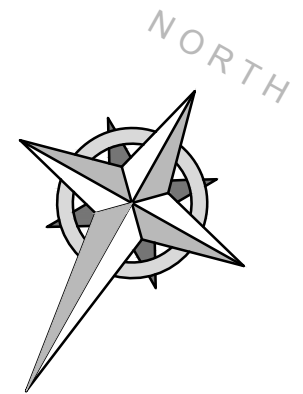

Date	Rev	Name	Chk	Revision	Drawing					
					EXISTING FLOOR PLANS					
					Job No : 153-157 HS	Drawing No : 100				
Project PRIOR APPROVAL FOR THE CONVERSION OF THE FIRST FLOOR AT 153-157 HIGH STREET INTO 5 NEW FLATS					Date : OCTOBER 2023	Drawn By : MHF				
					Scale : 1:100 @ A3	Checked :				
					Revision : -	-				