


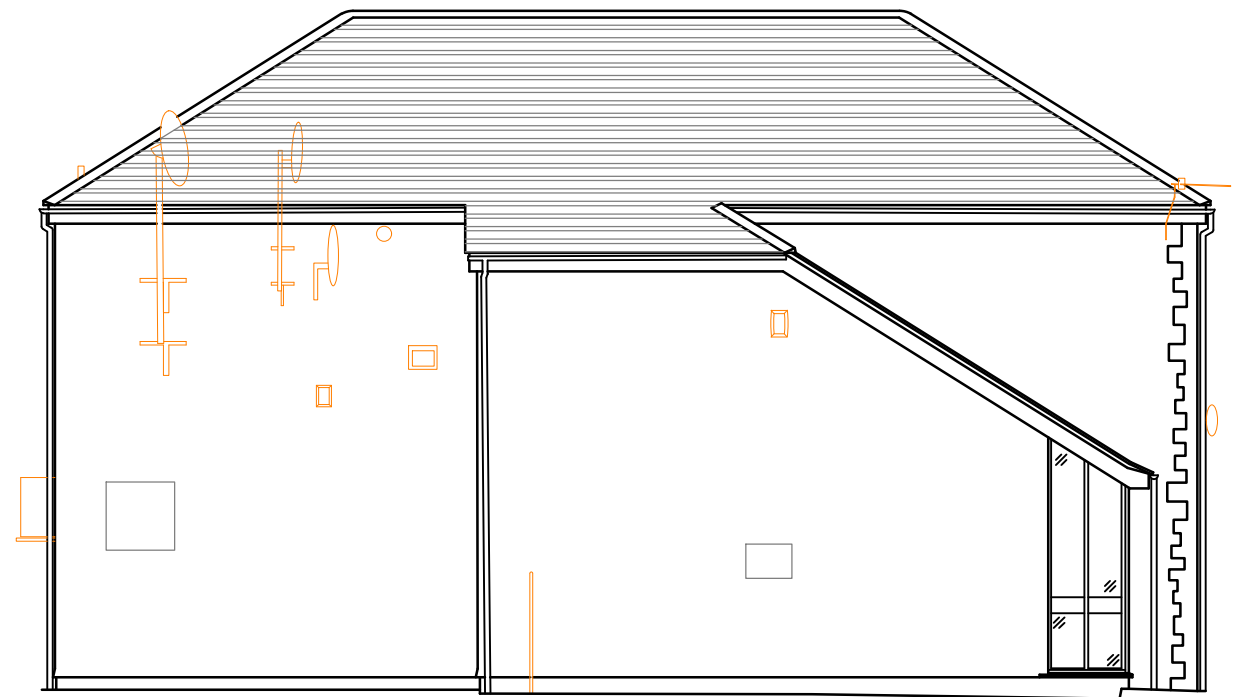


Datum 5.00m

South East Elevation




Datum 5.00m

South West Elevation

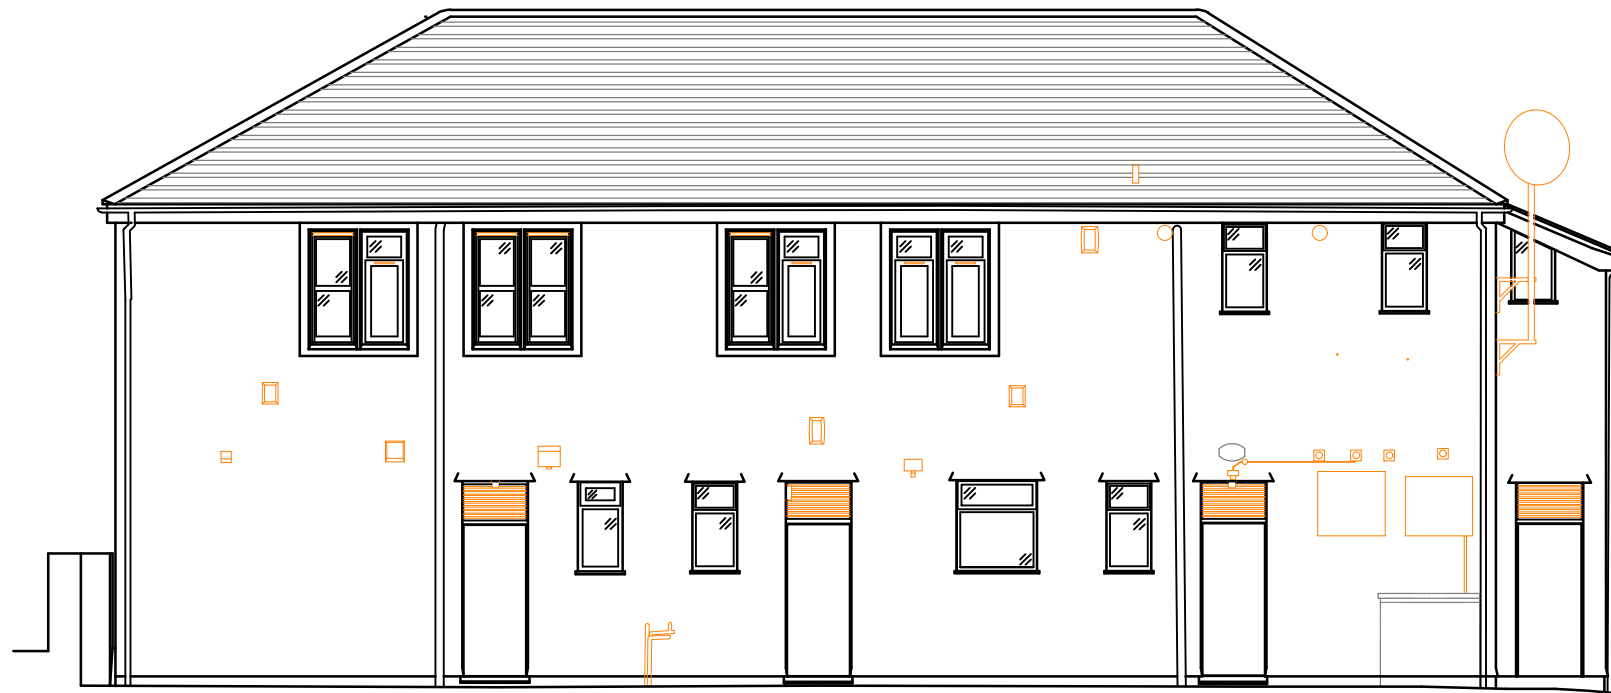

Datum 5.00m


North West Elevation

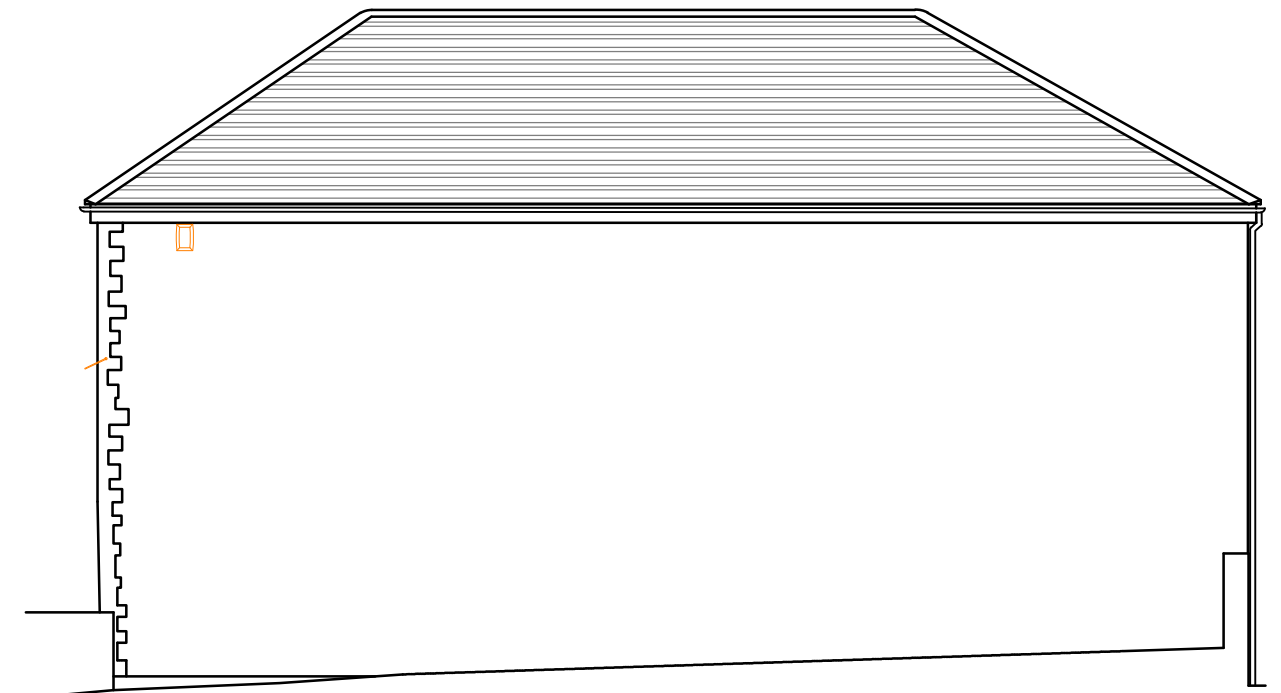

Datum 5.00m

North East Elevation

PLEASE NOTE THAT THE EXISTING ELEVATIONS ARE UNAFFECTED BY THE PROPOSED INTERNAL CHANGES. ALL EXISTING WINDOWS REMAIN IN SITU.

Date	Rev	Name	Chk	Revision	Drawing	
					PROPOSED ELEVATIONS	
					Job No : 153-157 HS	Drawing No : 210
Project					Date : OCTOBER 2023	Drawn By : MHF
PRIOR APPROVAL FOR THE CONVERSION OF THE FIRST FLOOR AT 153-157 HIGH STREET INTO 5 NEW FLATS					Scale : 1:100 @ A3	Checked :
Revision :					-	-