


Application Boundary

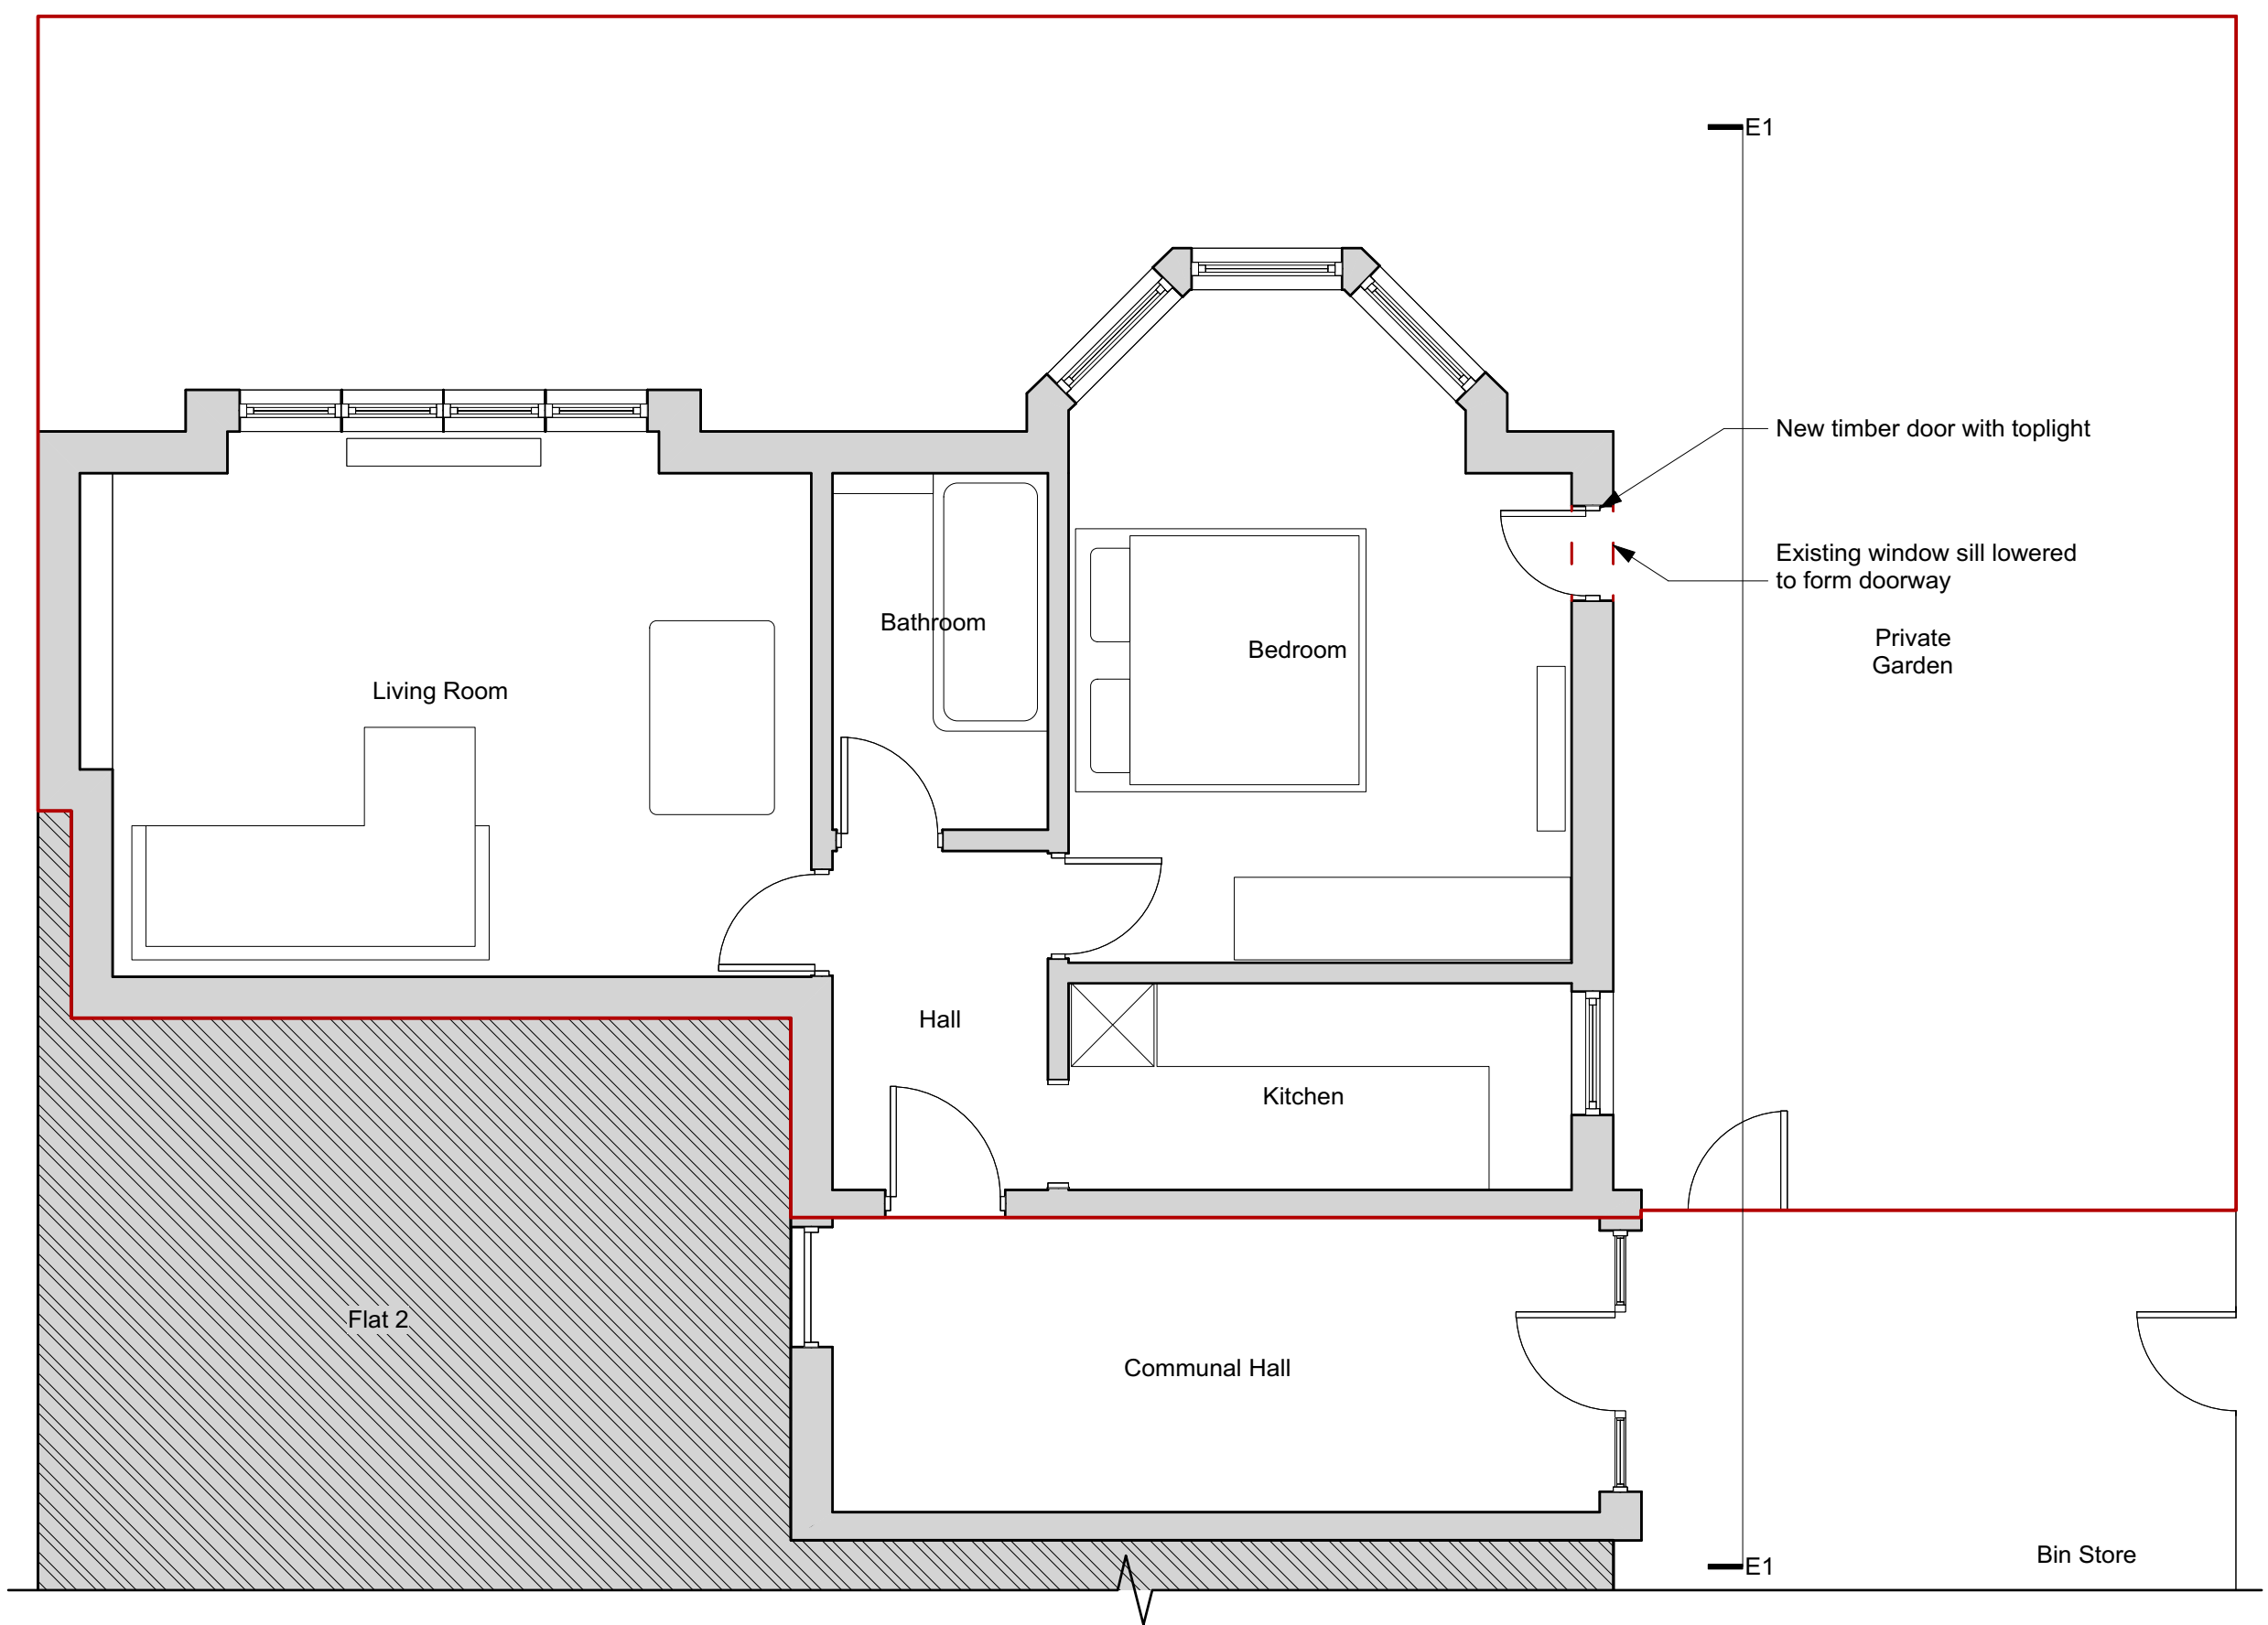



Proposed Ground Floor Plan
Scale 1:50

PLANNING	04.03.24	-
issue:	date:	revision:

Project
Flat 3 15 Inverton Road

Drawing
Proposed Ground Floor Plan

Drawing No.
3INV(10)A02

 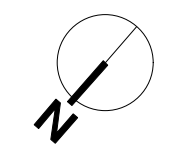

Job No.	Date	Scale
3INV	01.06.23	1:50 @ A3