


Application Boundary

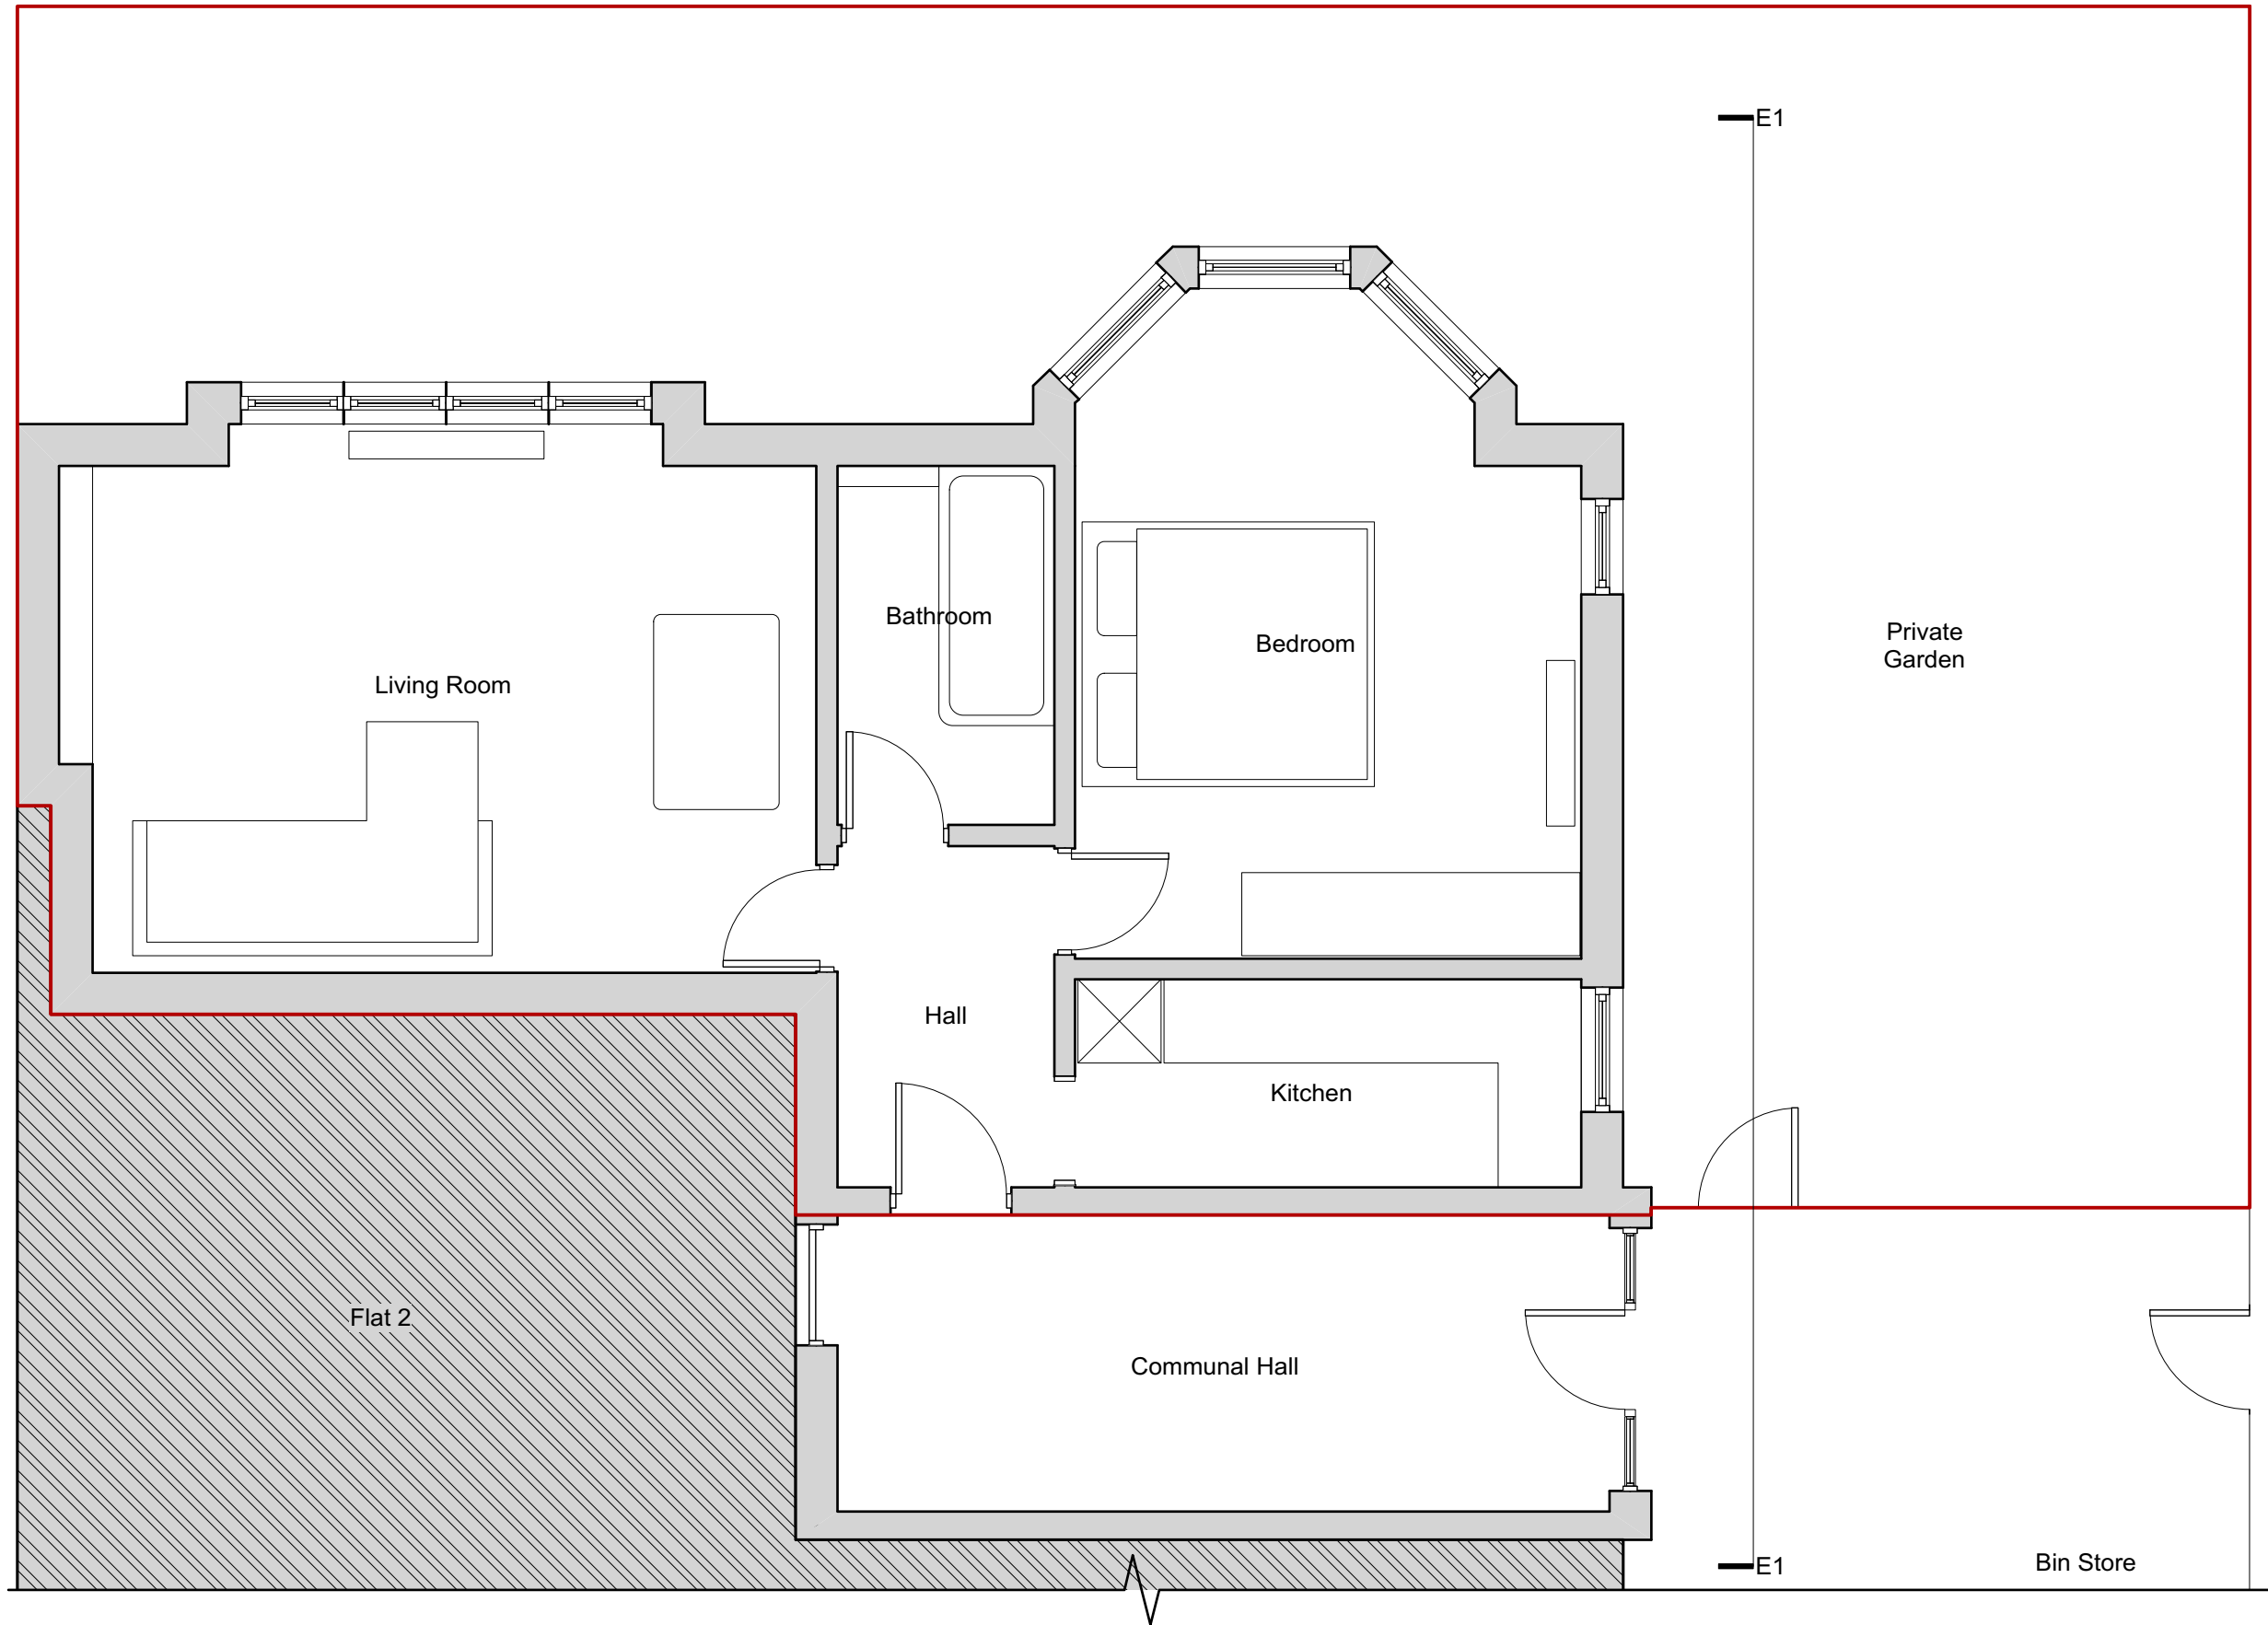


Existing Ground Floor Plan
Scale 1:50

| | | |
|----------|----------|-----------|
| PLANNING | 04.03.24 | - |
| issue: | date: | revision: |

Project
Flat 3 15 Inverton Road

Drawing
Existing Ground Floor Plan

Drawing No.
3INV(10)A01

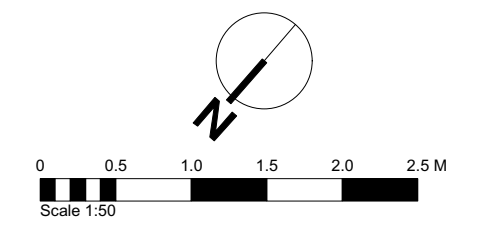

| | | |
|---------|----------|-----------|
| Job No. | Date | Scale |
| 3INV | 01.06.23 | 1:50 @ A3 |