




01 PROPOSED GROUND FLOOR

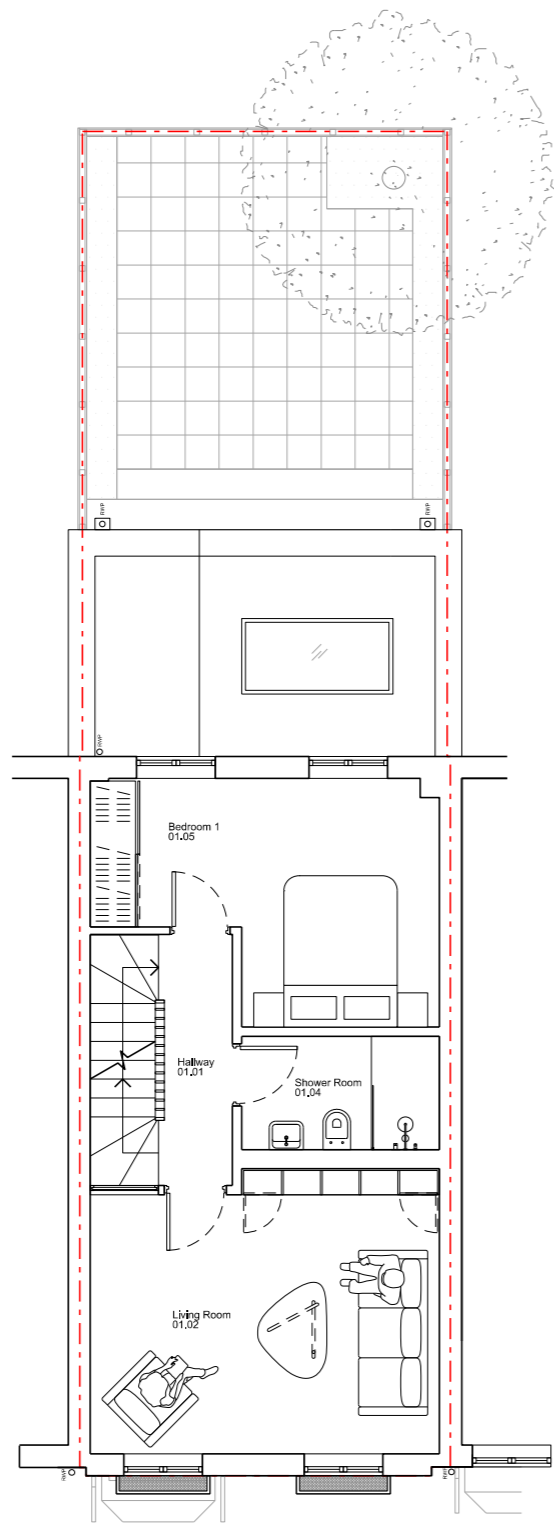


02 PROPOSED FIRST FLOOR

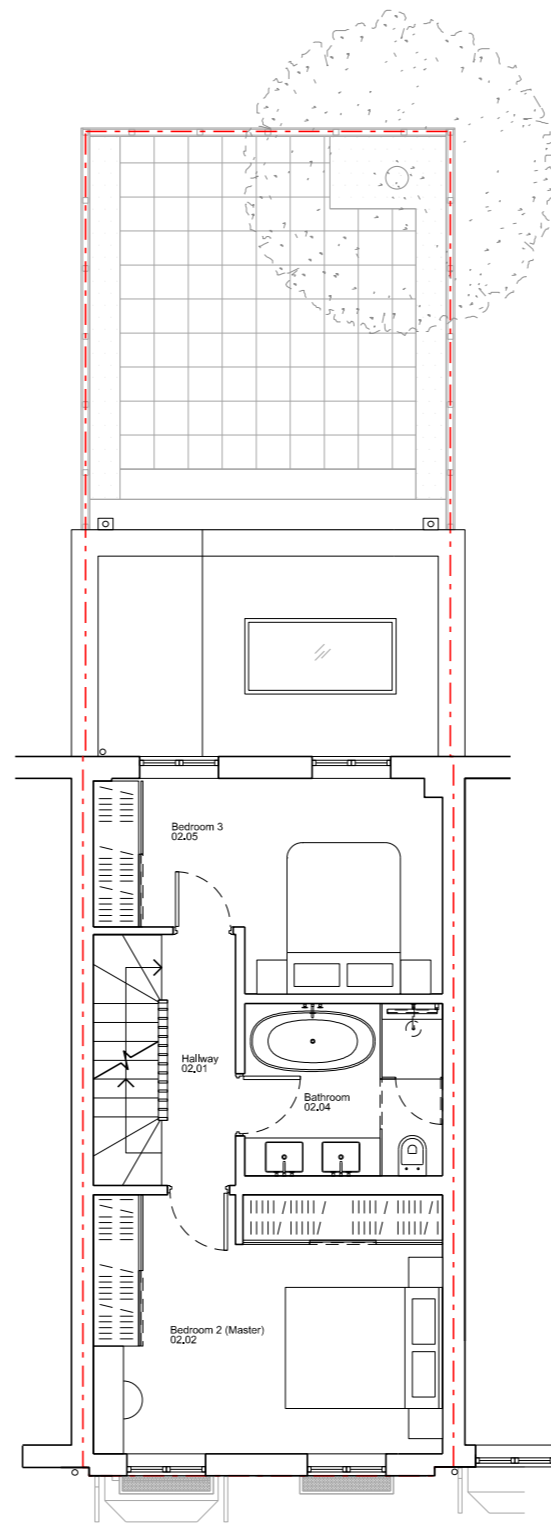

03 PROPOSED SECOND FLOOR

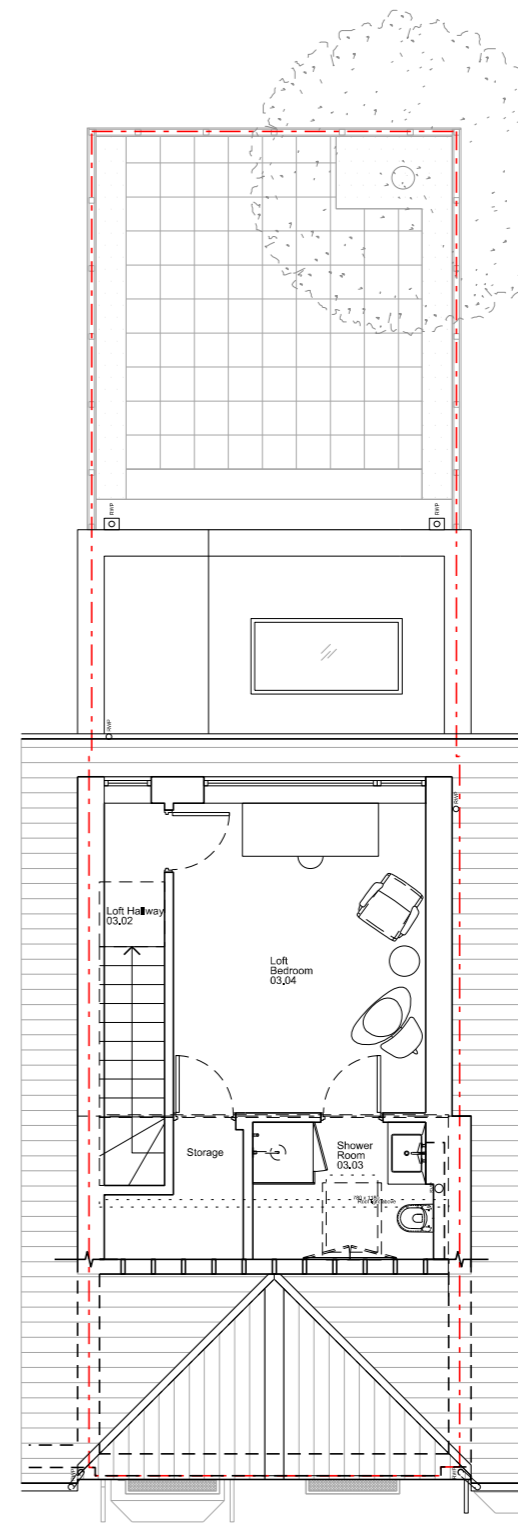

04 PROPOSED LOFT LEVEL

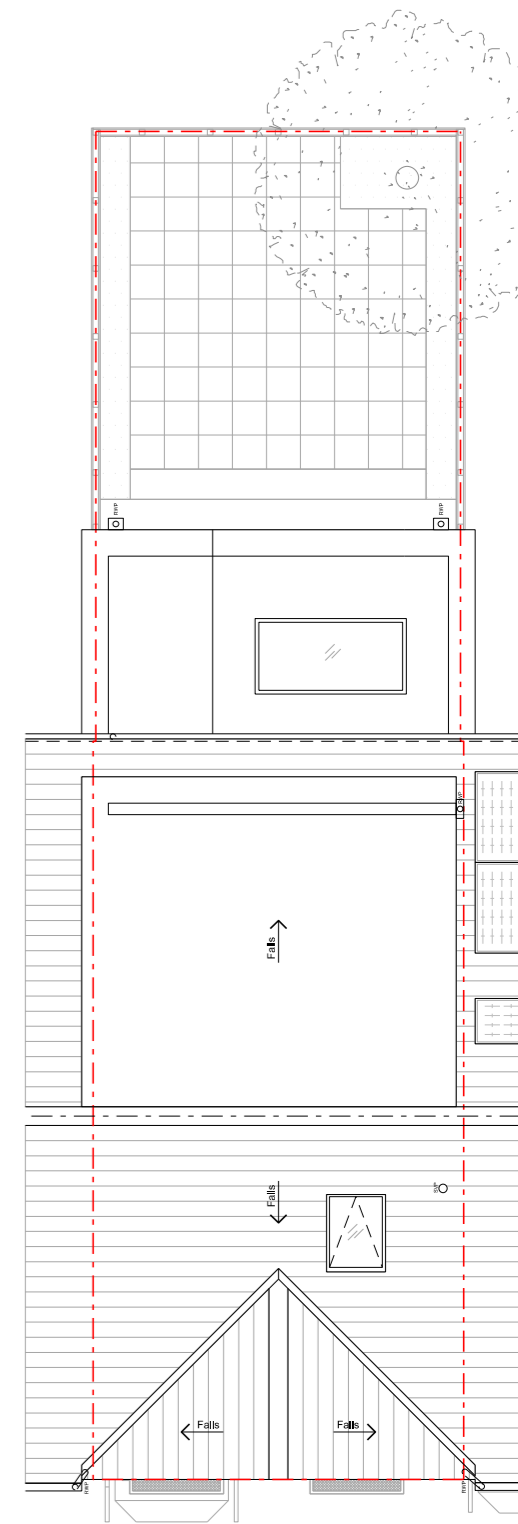

05 PROPOSED ROOF PLAN

© Copyright Fisher Cheng  
No implied license exists. This drawing should not be used to calculate areas for the purposes of valuation. Do not scale this drawing. All dimensions to be checked on site by the contractor and such dimensions to be their responsibility. All work must comply with relevant British Standards and Building Regulations requirements. Drawing errors and omissions to be reported to the architect.


Revisions		
PL00	09.03.24	Issued for Planning

# Fisher Cheng

Unit 18  
Angel Yard  
34 Snell's Park  
London  
N18 2FD

Info@fishercheng.com  
fishercheng.com

Project  
11 Hurley Crescent  
Rotherhithe  
London  
SE16 6AL

 

Scale  
1:100 @ A3

Drawn by  
YC

Job No.  
J23009

Date  
09.03.24

Checked by  
RF

Purpose of Issue  
Planning

Drawing Title  
Proposed Plans

Drawing Number  
FC-A-PR-1001-P-XX

Revision  
PL00