





Proposed South East Elevation
Scale 1:50 @ A1

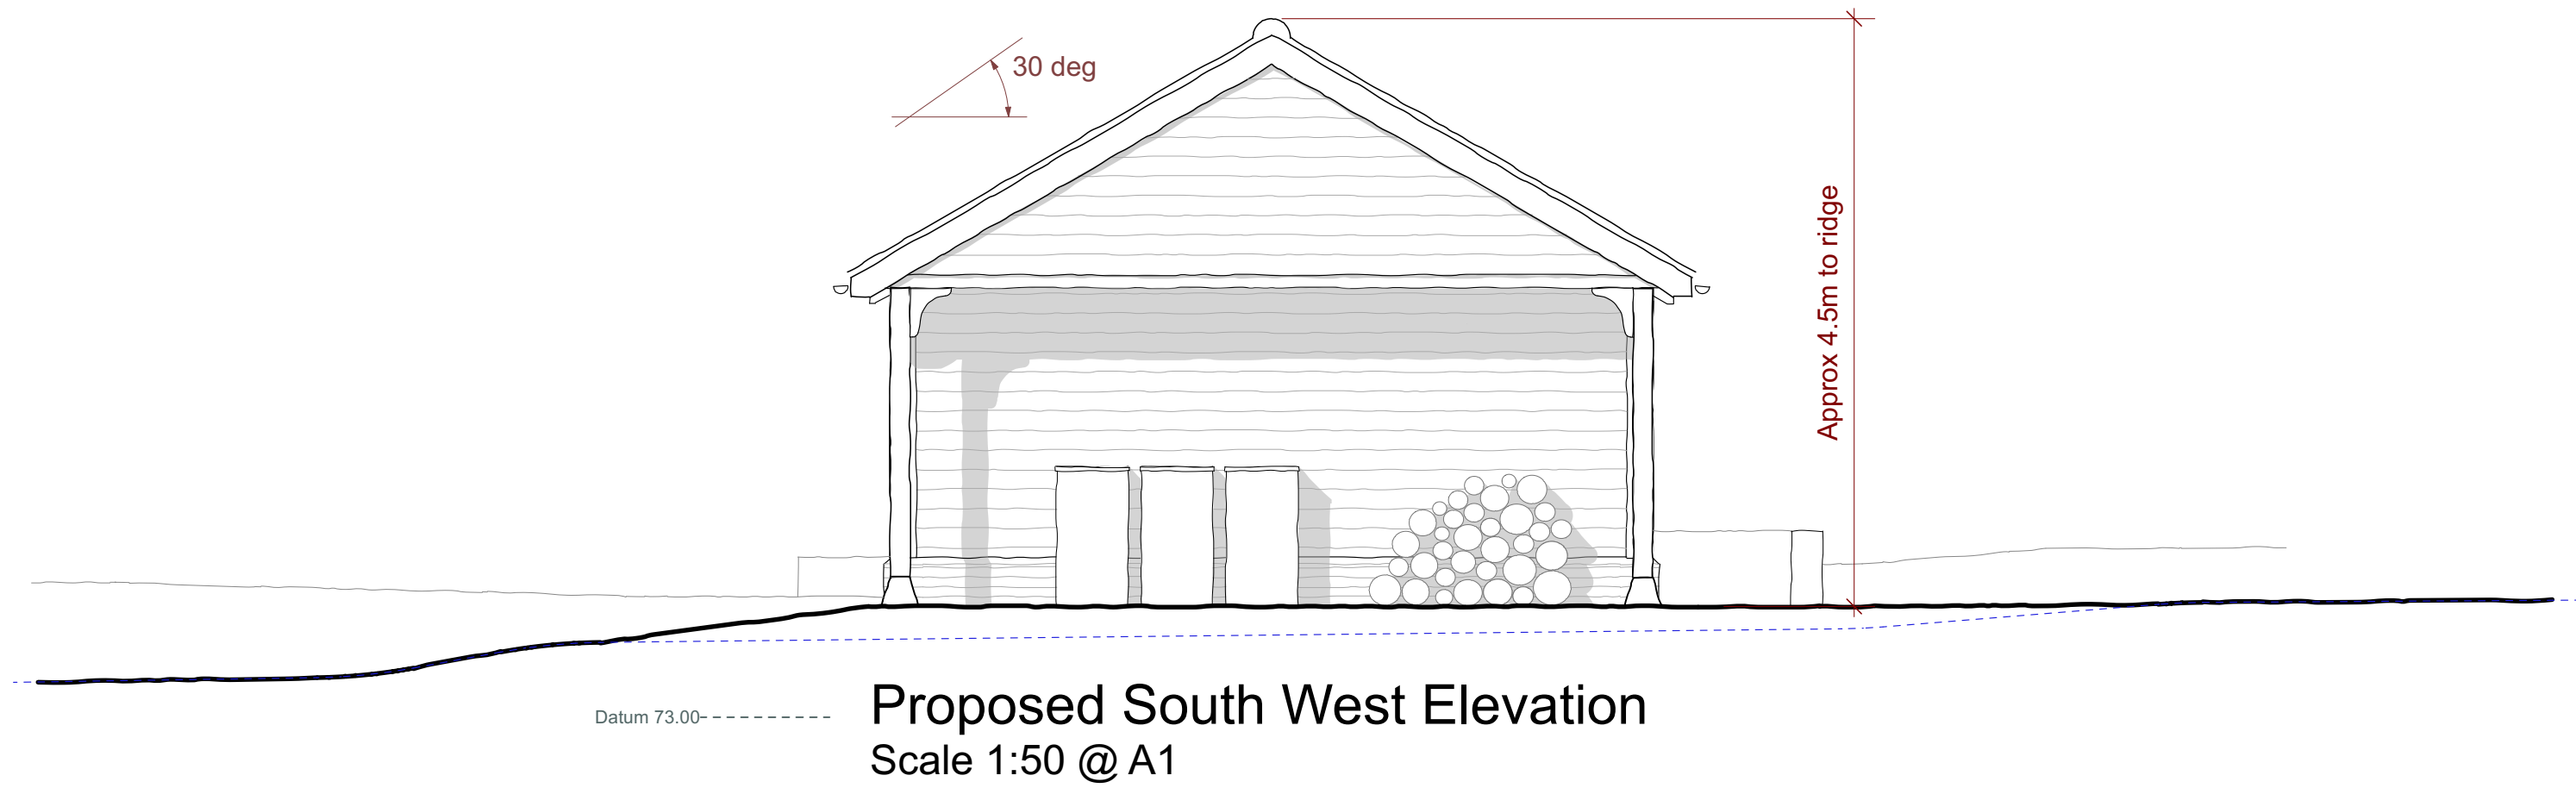


Proposed South West Elevation
Scale 1:50 @ A1



Proposed North West Elevation
Scale 1:50 @ A1

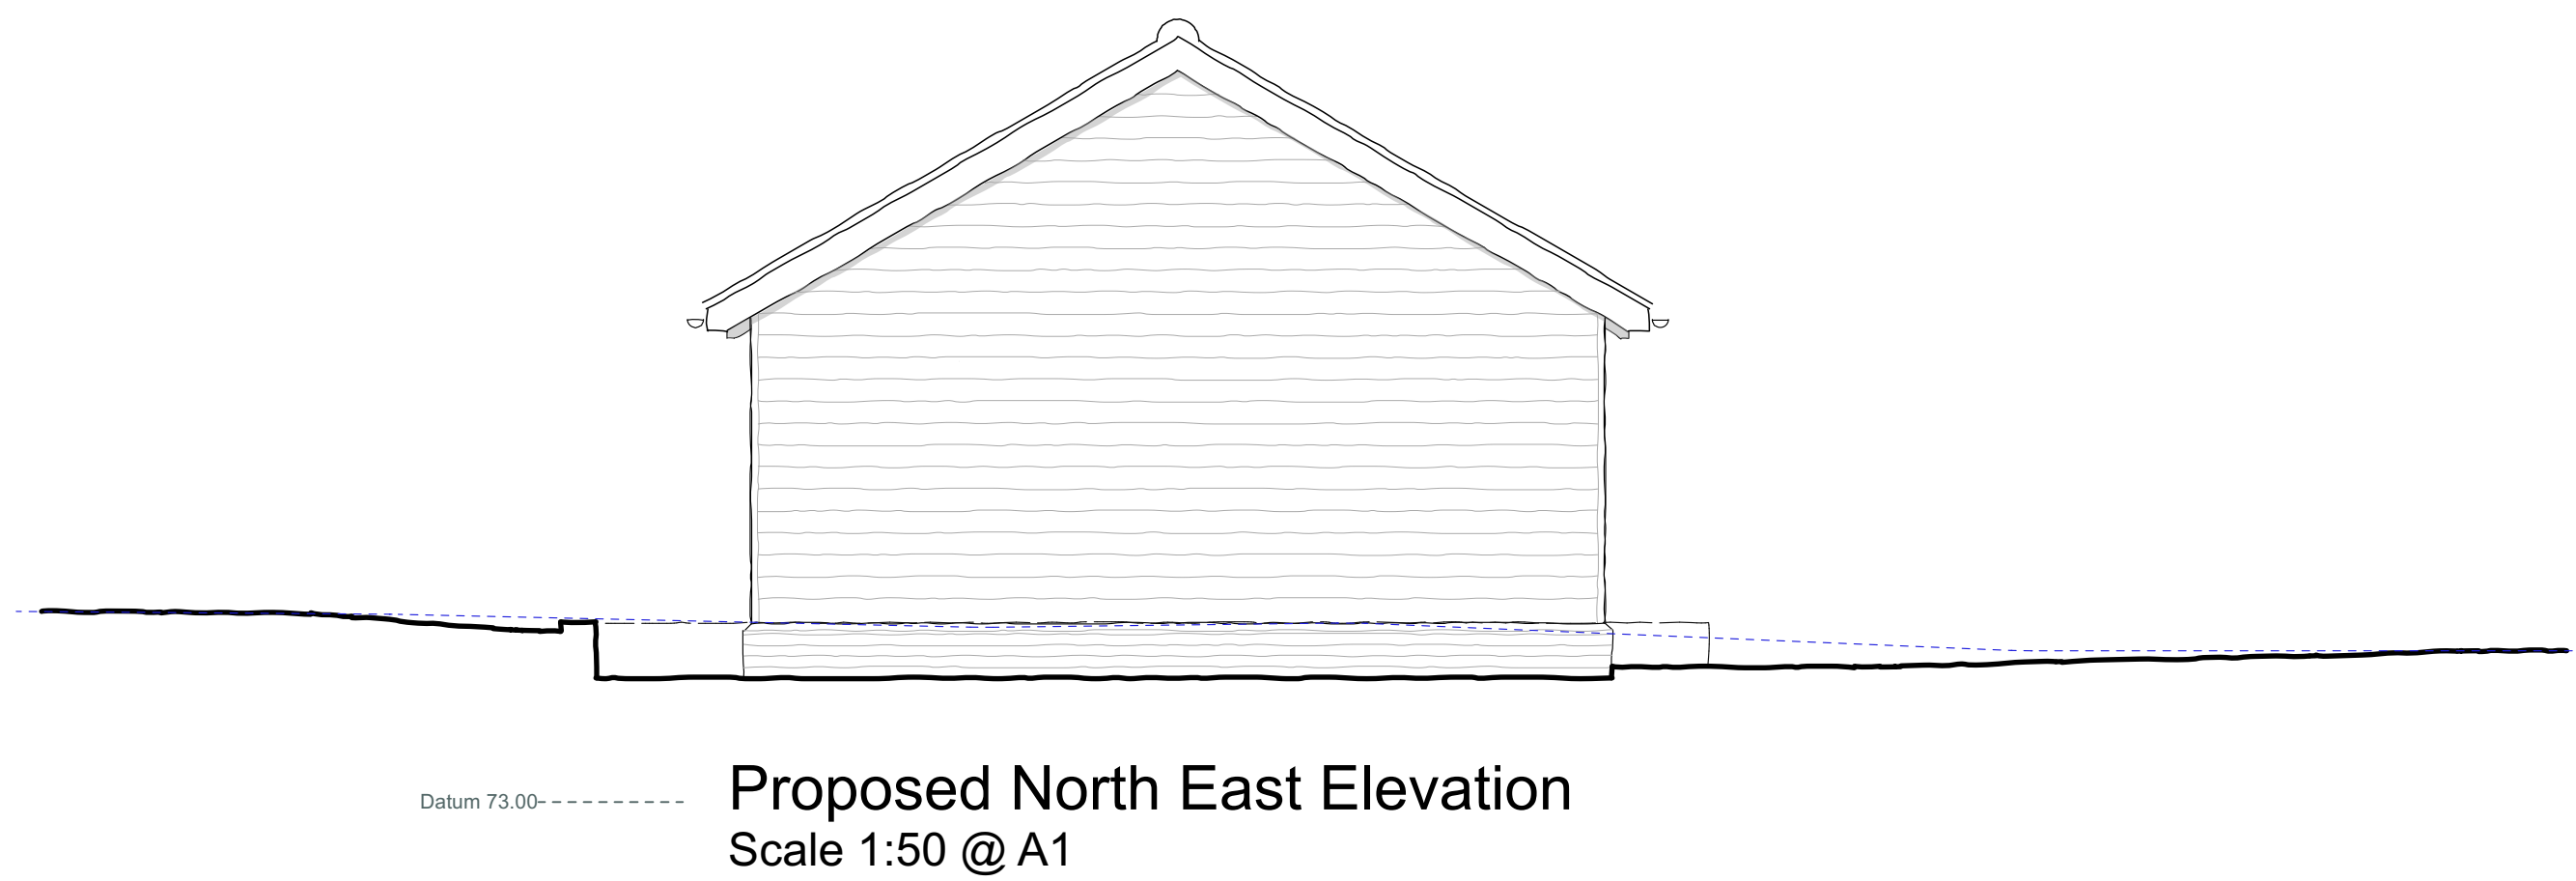

Proposed North East Elevation
Scale 1:50 @ A1

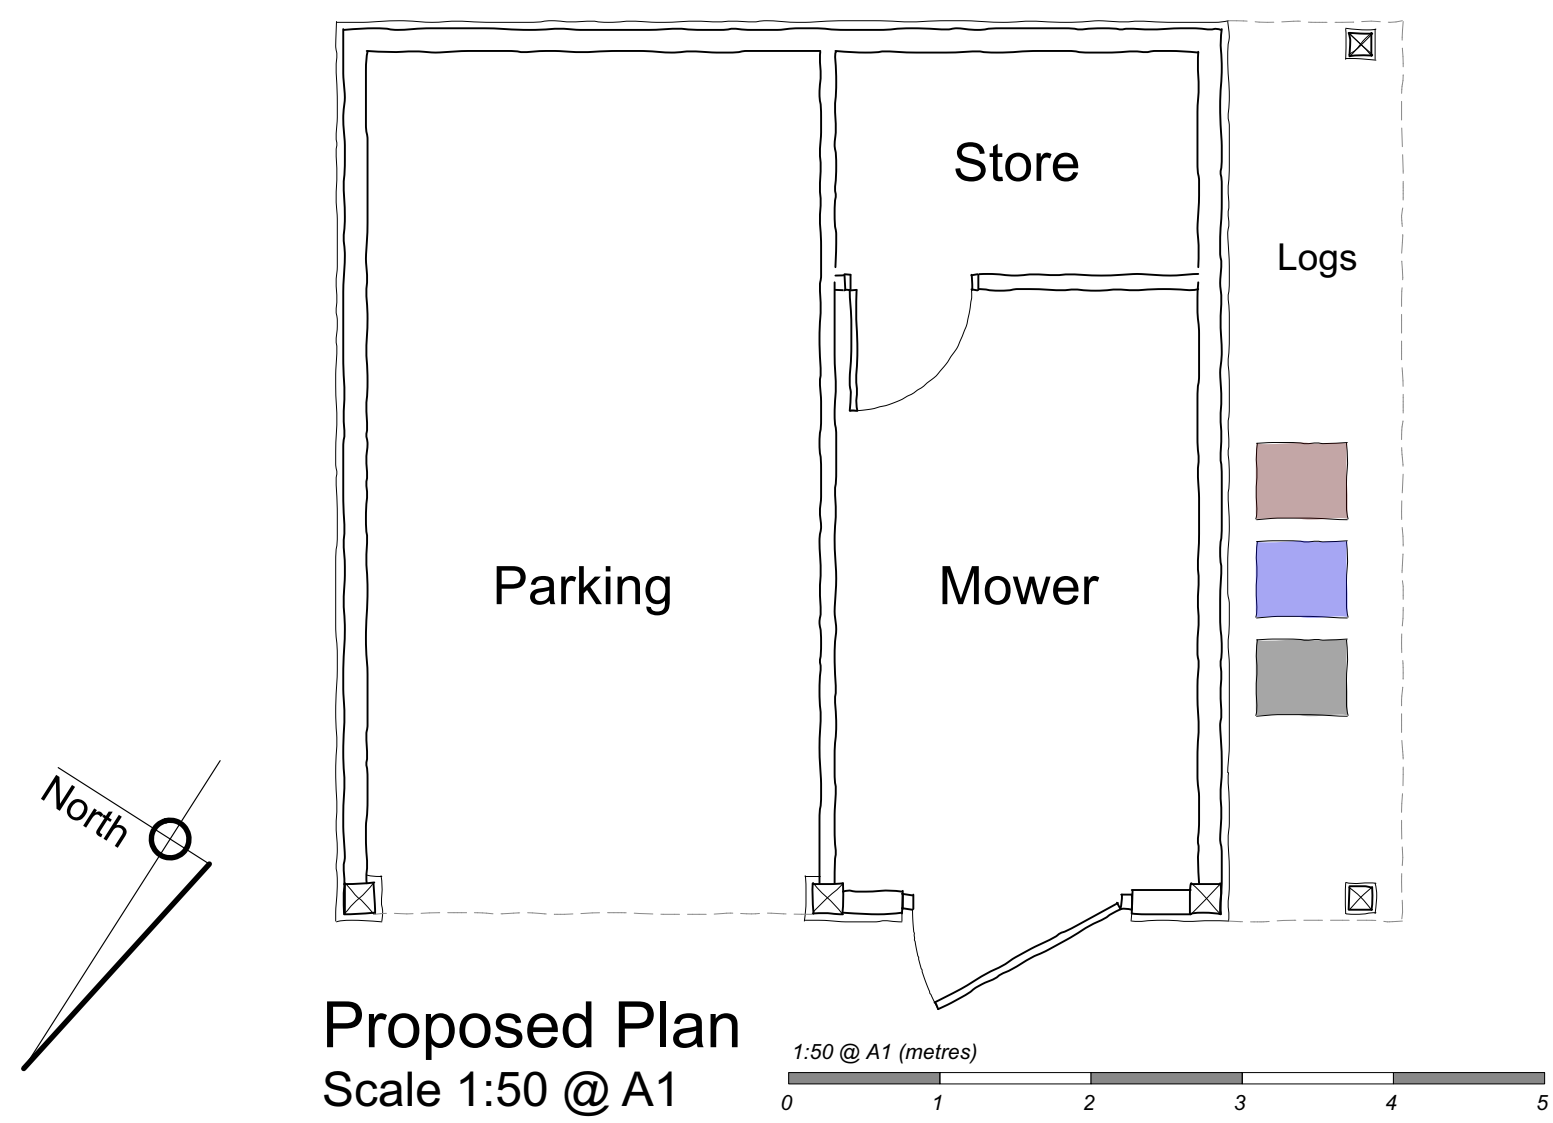

Proposed Plan
Scale 1:50 @ A1

- Materials**
- Weatherboarding
 - Oak posts
 - Soft red brick with lead capping
 - Natural slate rooftiles

Contractor is responsible for all setting out and must check dimensions on site before work is put in hand. Written dimensions only to be taken, this drawing must not be scaled. JAP Architects to be immediately notified of suspected omissions or discrepancies. ©

Revisions	

Revisions	

J.A.P. Architects

Market Hill, Clare, Suffolk CO10 8NN

T: 01787 279490
E: enquiries@japarchitects.co.uk
W: www.japarchitects.co.uk



Project Proposed Alterations & Extension at Burnthouse Farm

Title **Cartlodge: Proposed Plans & Elevations**

Scale 1:50 @ A1 Date February 2024 Revisions

Drawing No. **23002-07**
