

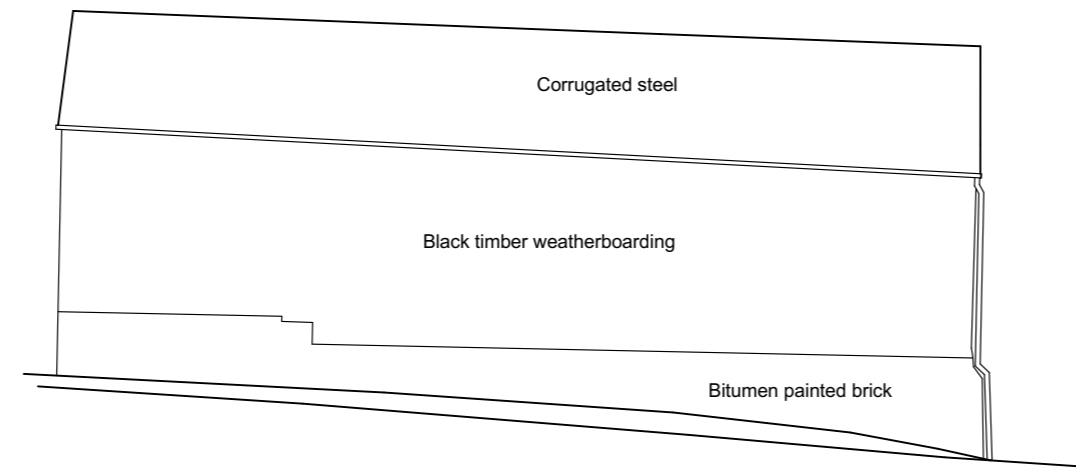
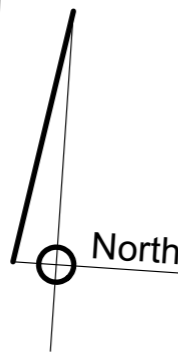



Existing Garage Plan
Scale 1:100 @ A1

 


Existing North Elevation
Scale 1:100 @ A1

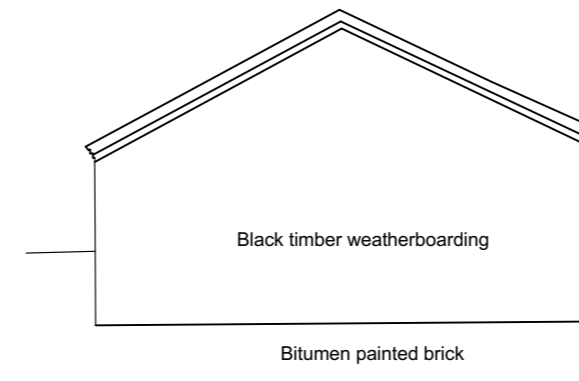


Existing West Elevation
Scale 1:100 @ A1

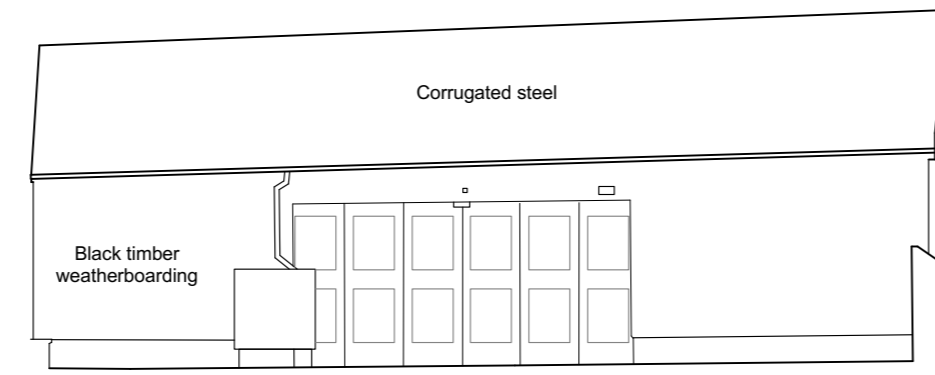

Existing South Elevation
Scale 1:100 @ A1

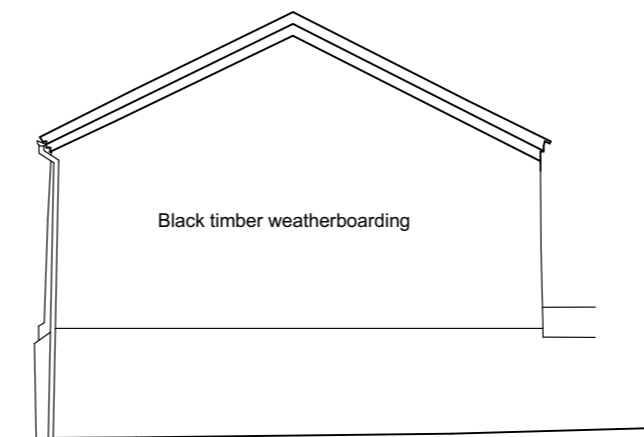


Existing East Elevation
Scale 1:100 @ A1

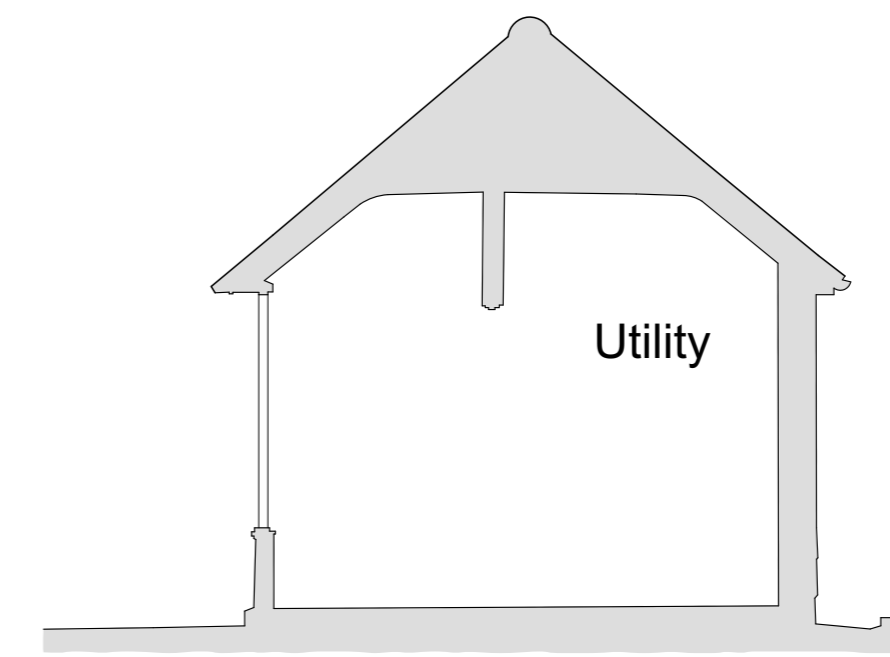


Existing Section B-B
Scale 1:50 @ A1


----- DATUM 74.00

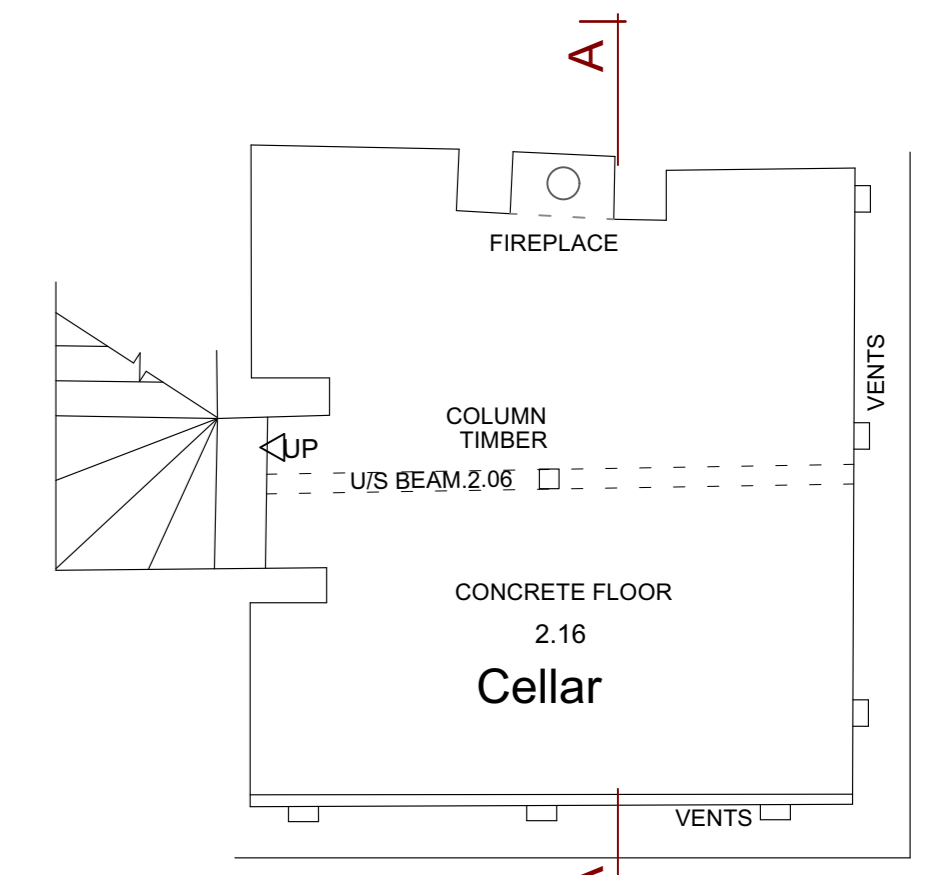


Existing Cellar Plan
Scale 1:50 @ A1

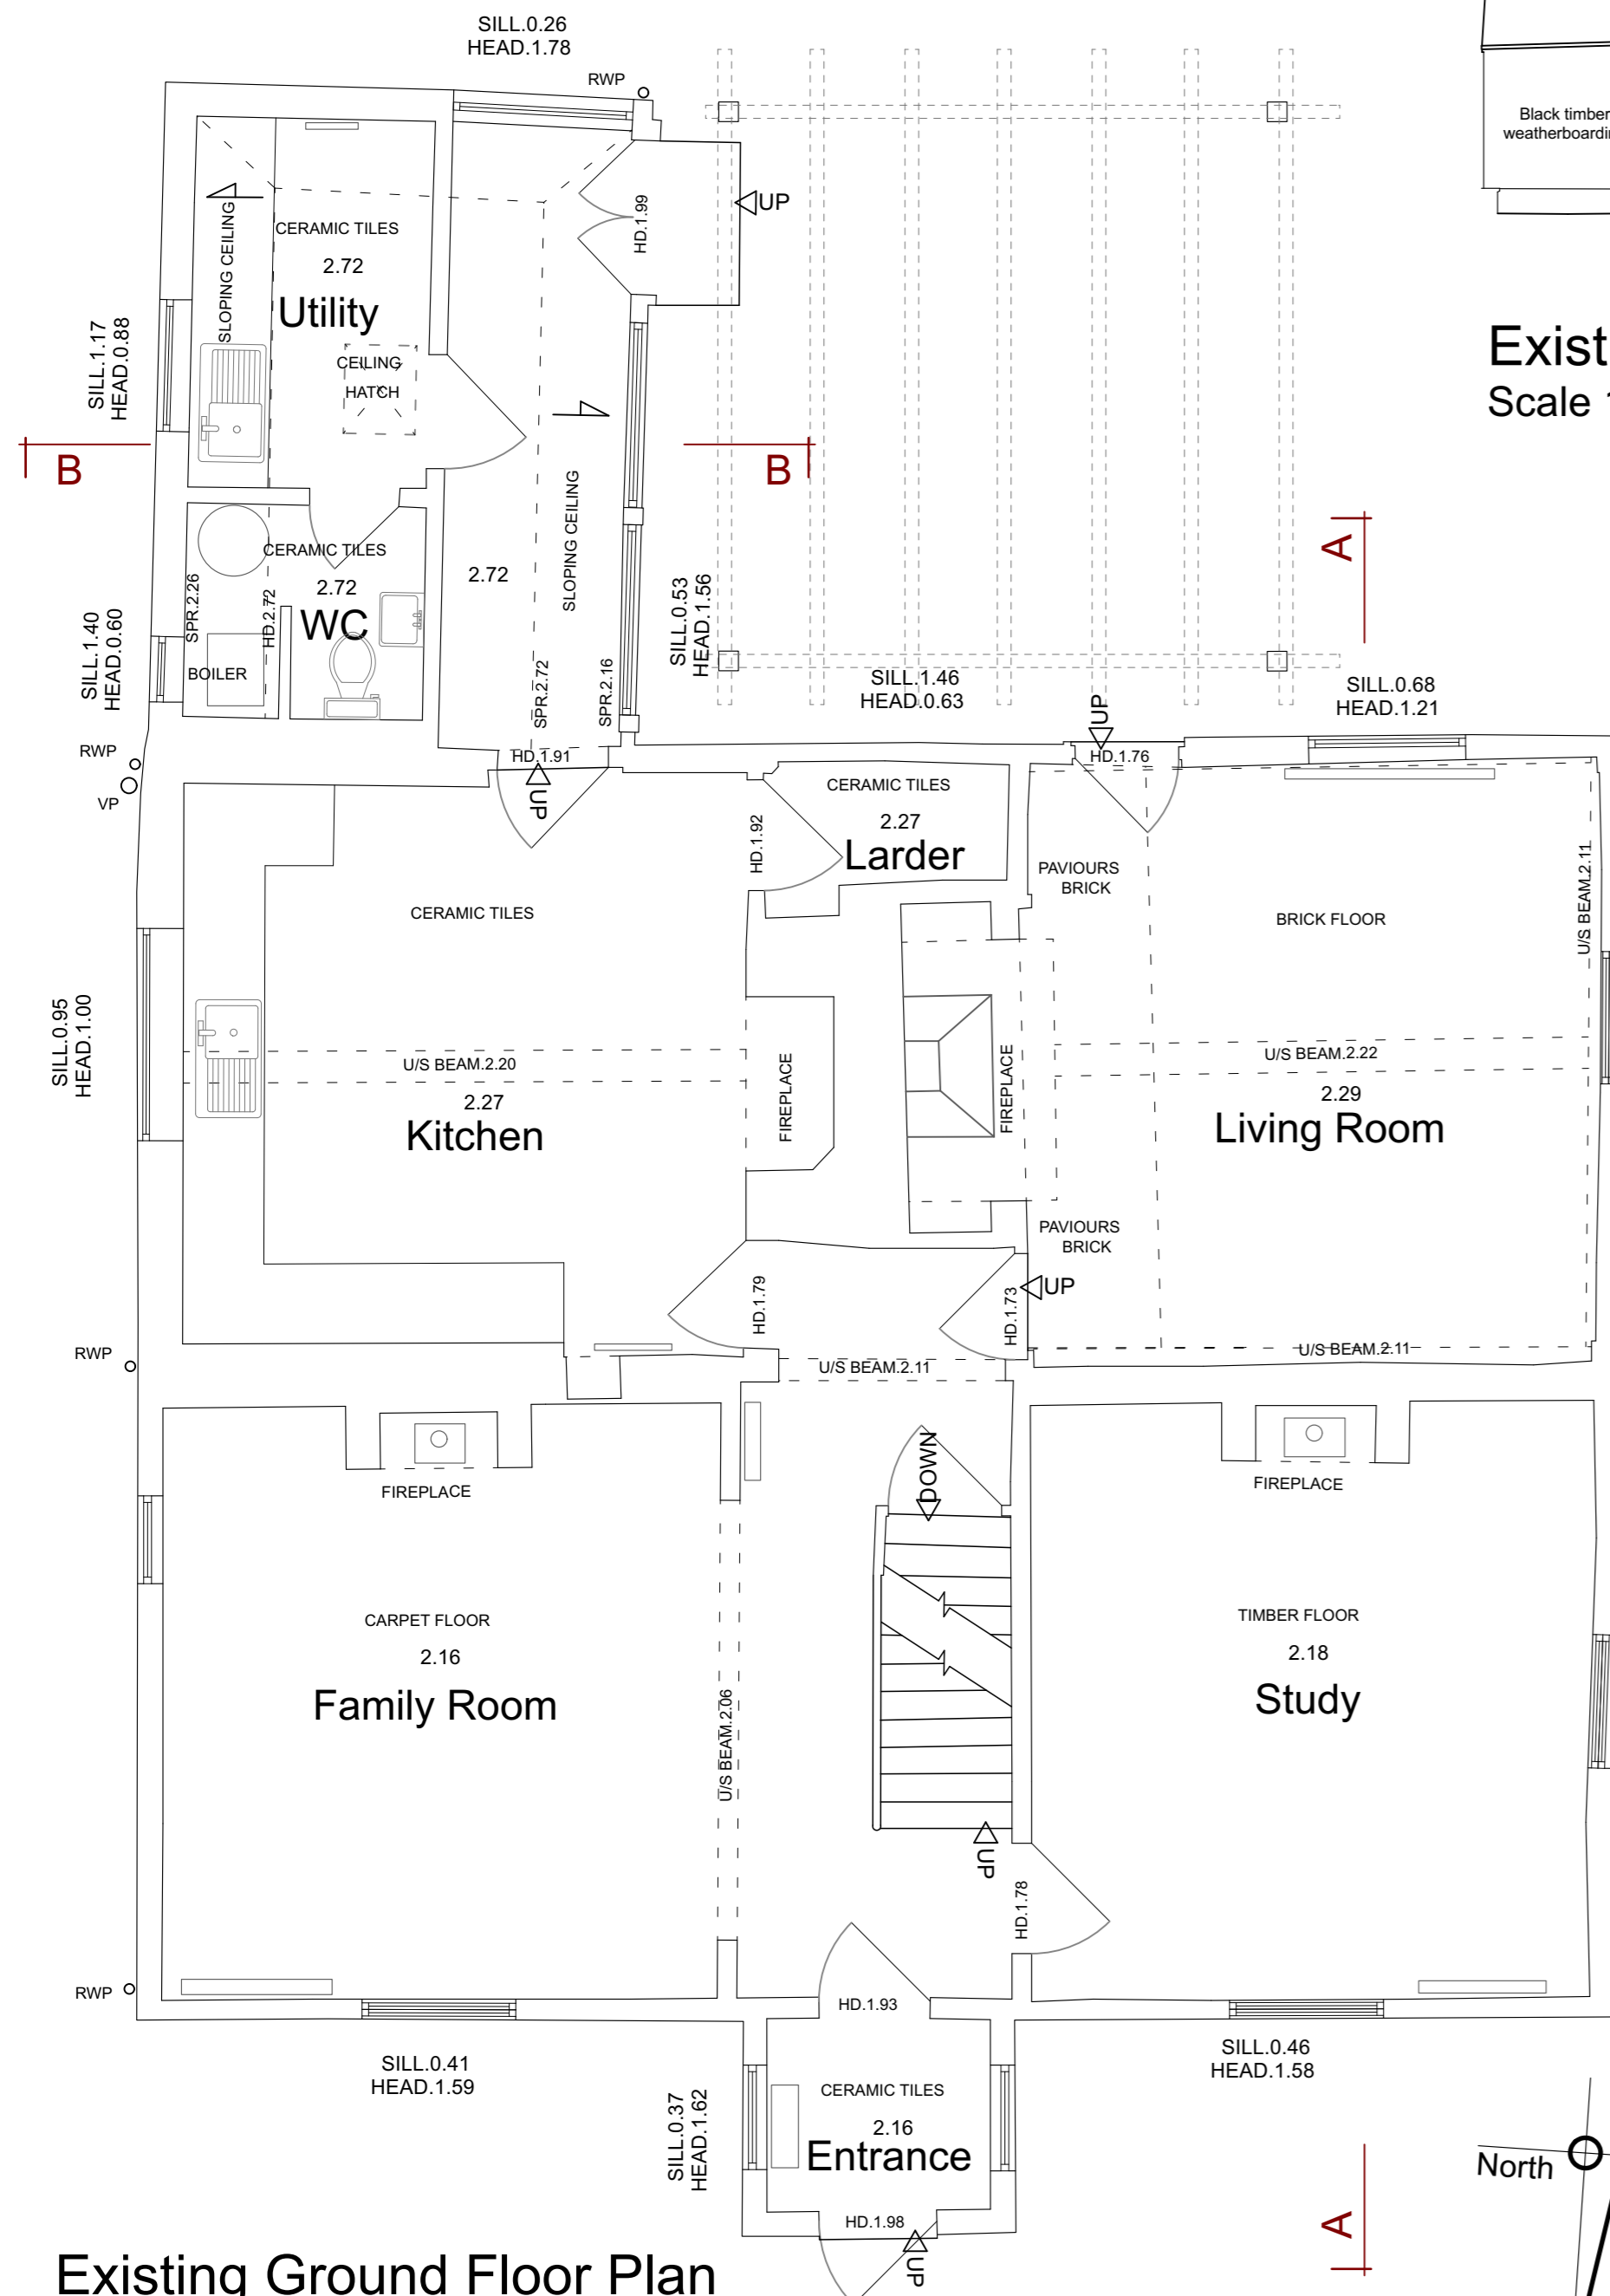

Existing Ground Floor Plan
Scale 1:50 @ A1

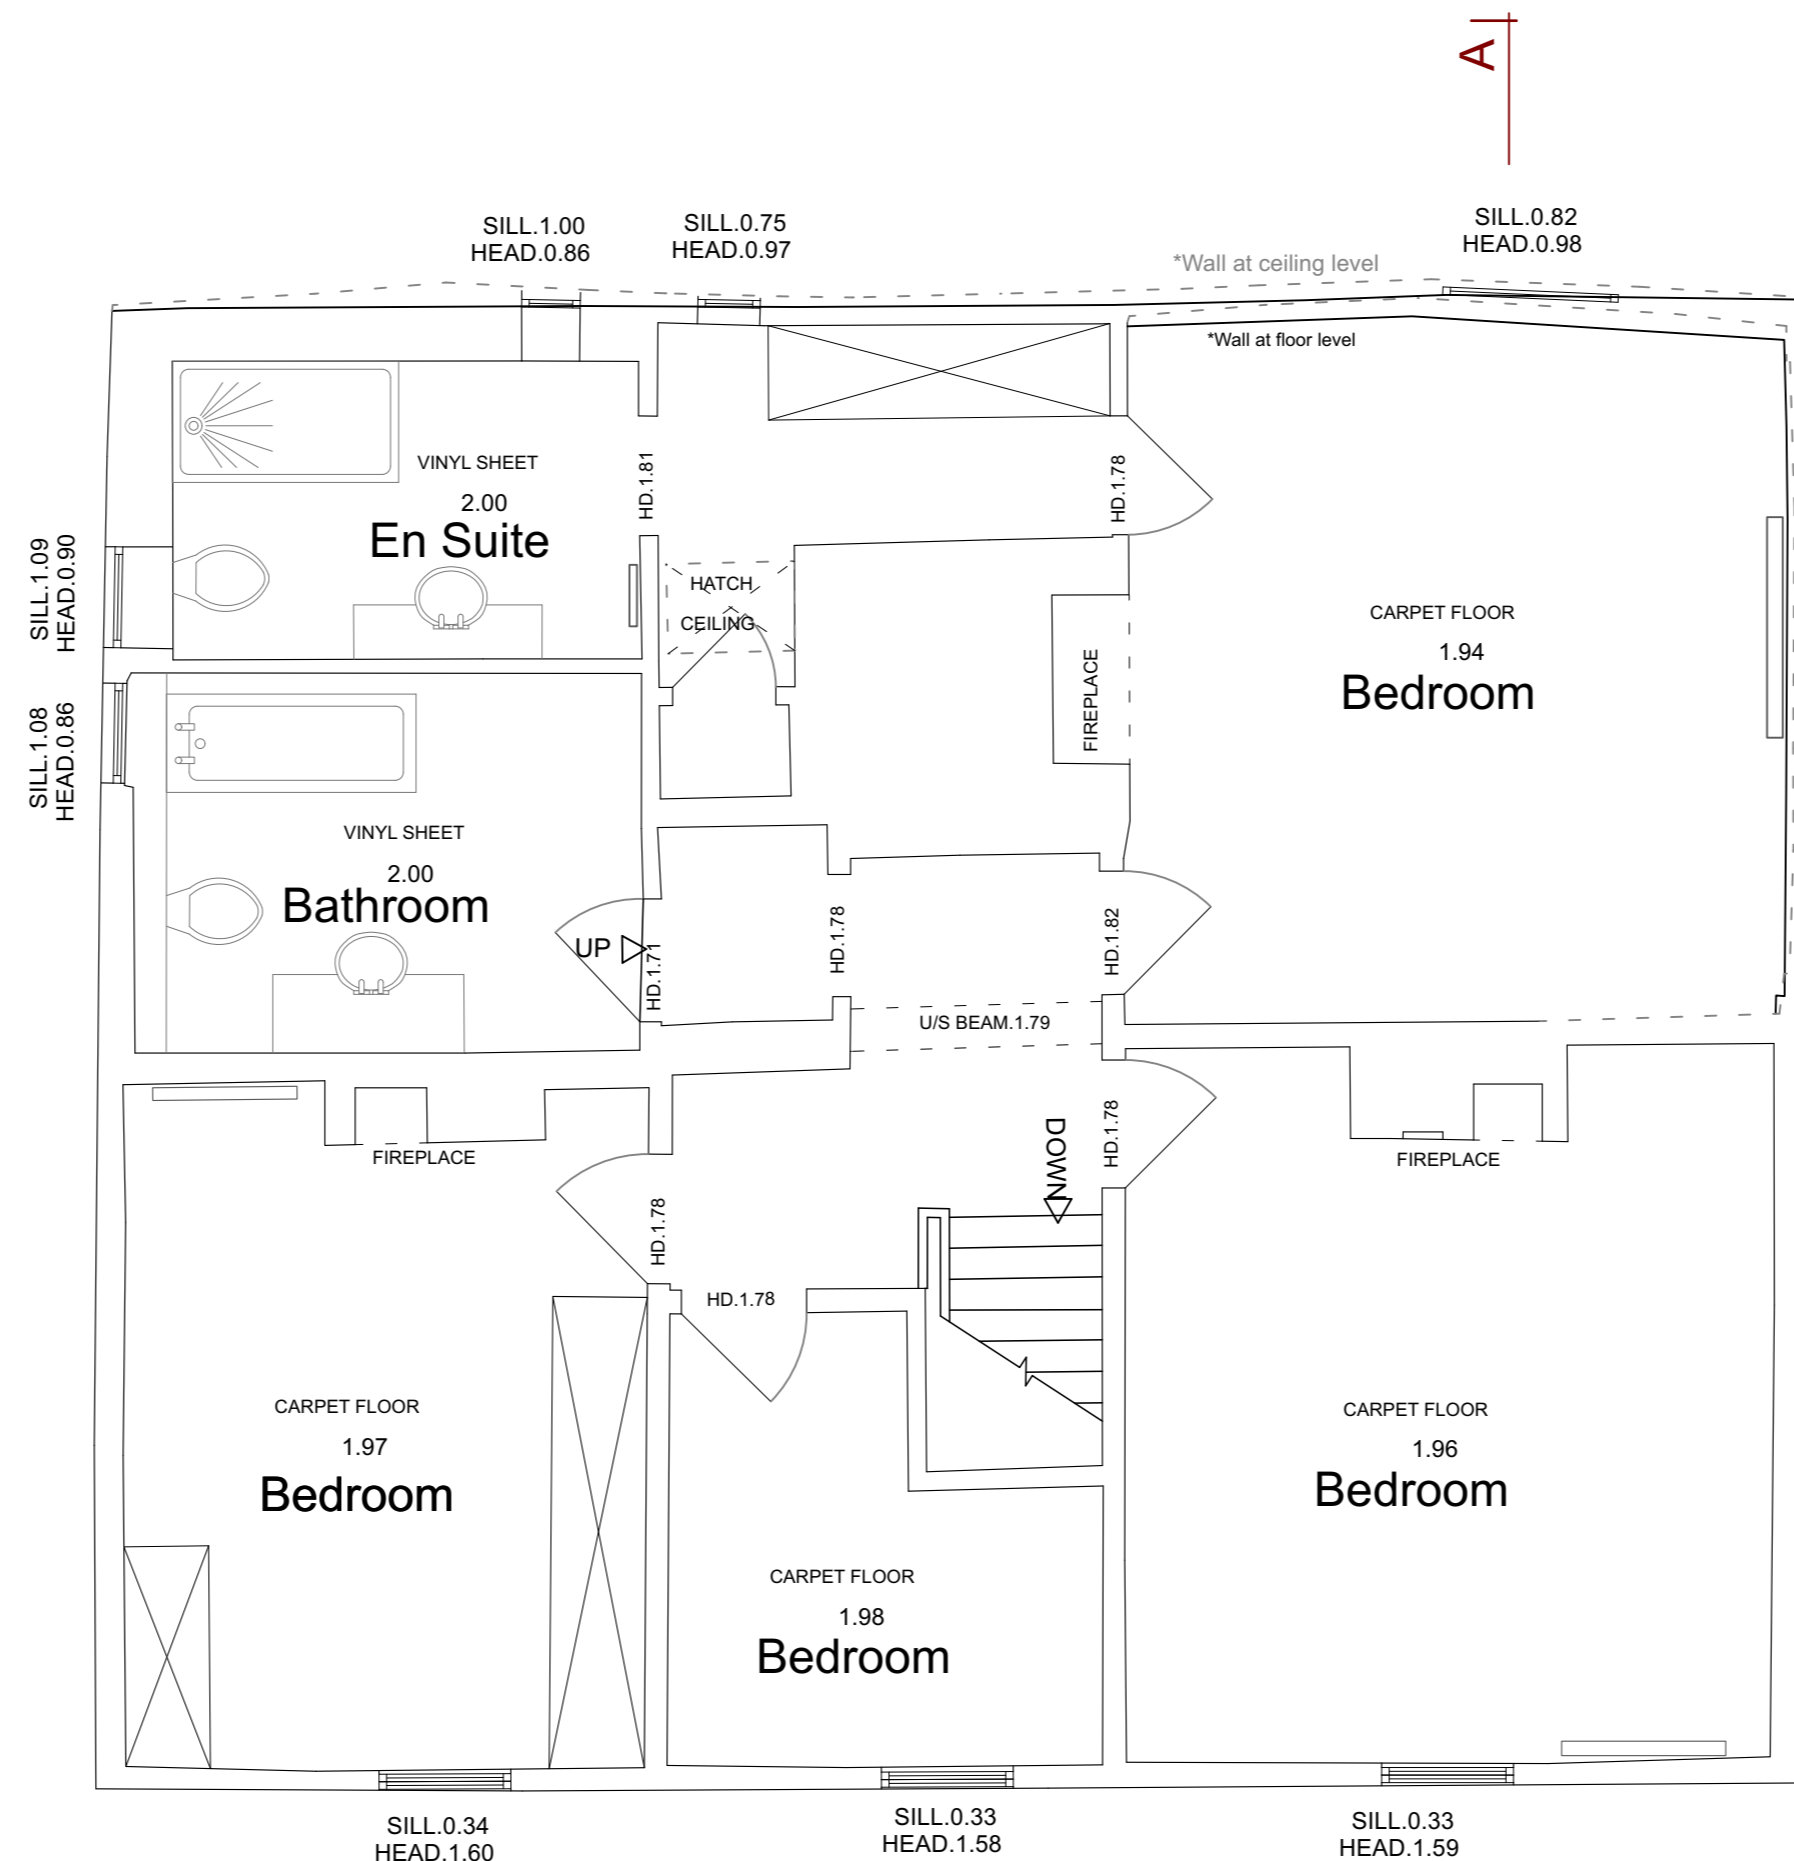

Existing First Floor Plan
Scale 1:50 @ A1

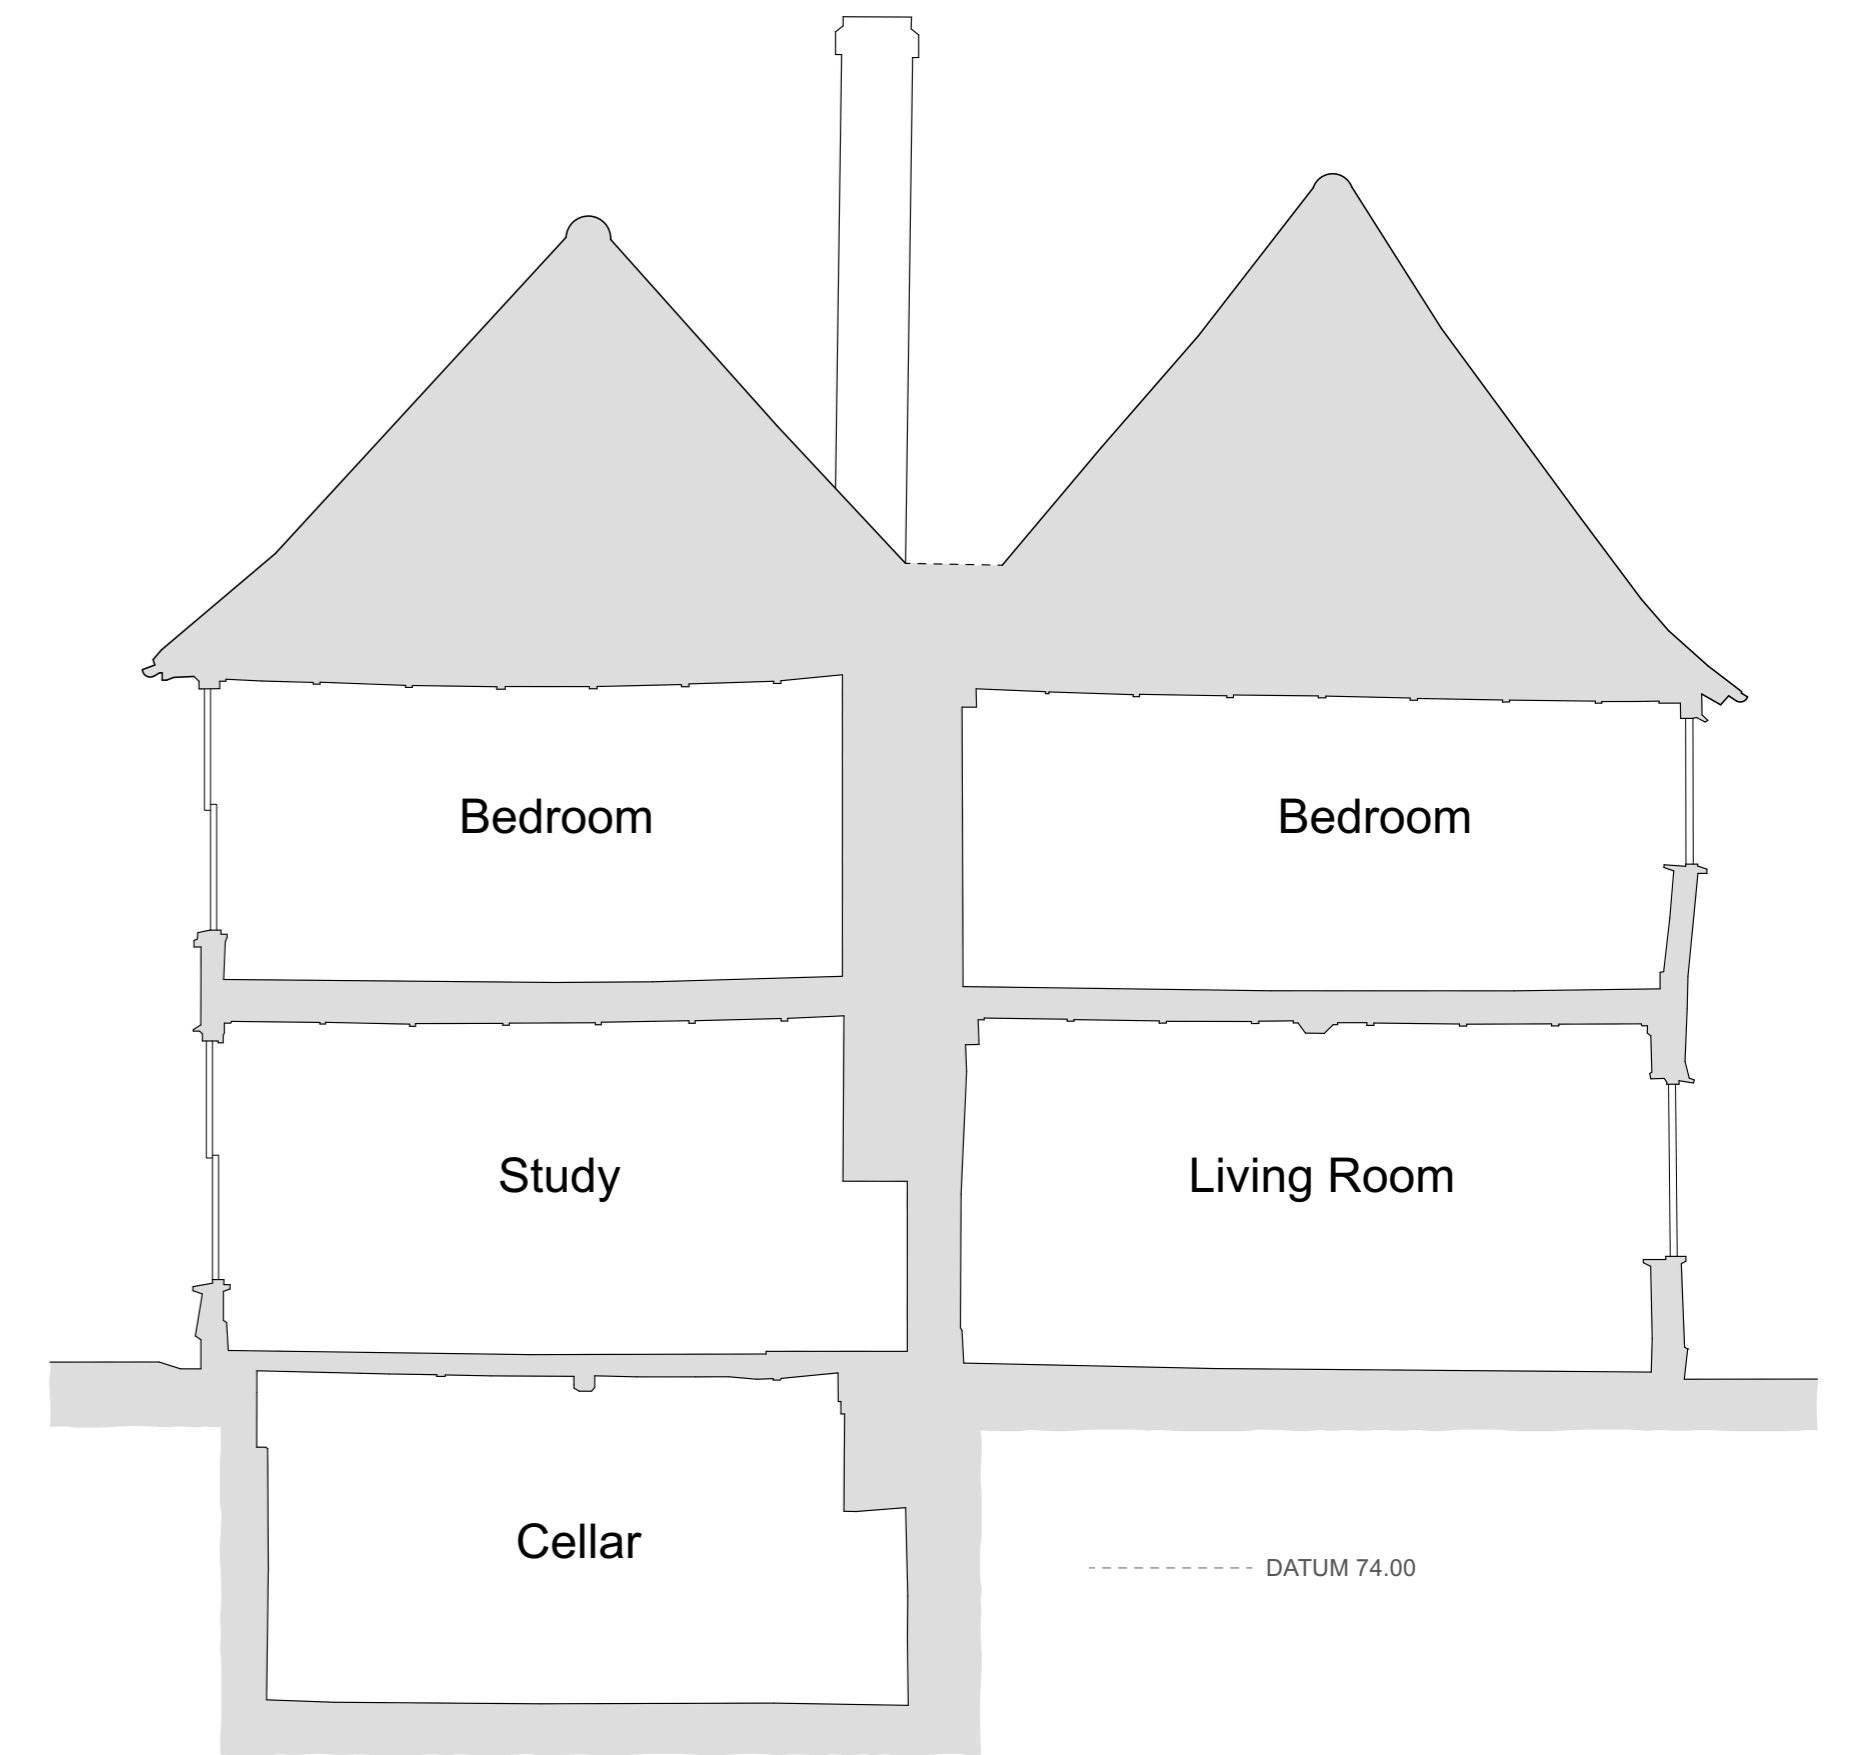

Existing Section A-A
Scale 1:50 @ A1

----- DATUM 74.00

Contractor is responsible for all setting out and must check dimensions on site before work is put in hand. Written dimensions only to be taken, this drawing must not be scaled. JAP Architects to be immediately notified of suspected omissions or discrepancies. ©

Revisions		Revisions
A.	Revisions as per clouds.	09/10/23
B.	Family room window amended. Pergola added. Porch amended	06/02/24


Revisions	

J.A.P. Architects

Market Hill, Clare, Suffolk CO10 8NN

T: 01787 279490
E: enquiries@japarchitects.co.uk
W: www.japarchitects.co.uk

J.A.P. Architects

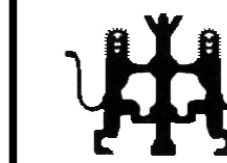

RIBA

Project Proposed Alterations & Extension at Burnthouse Farm

Title Existing Plans & Sections

Scale 1:100 & 50 @ A1 Date April 2023

Drawing No.

23002-02

Revisions

A B