


Existing Roof Plan

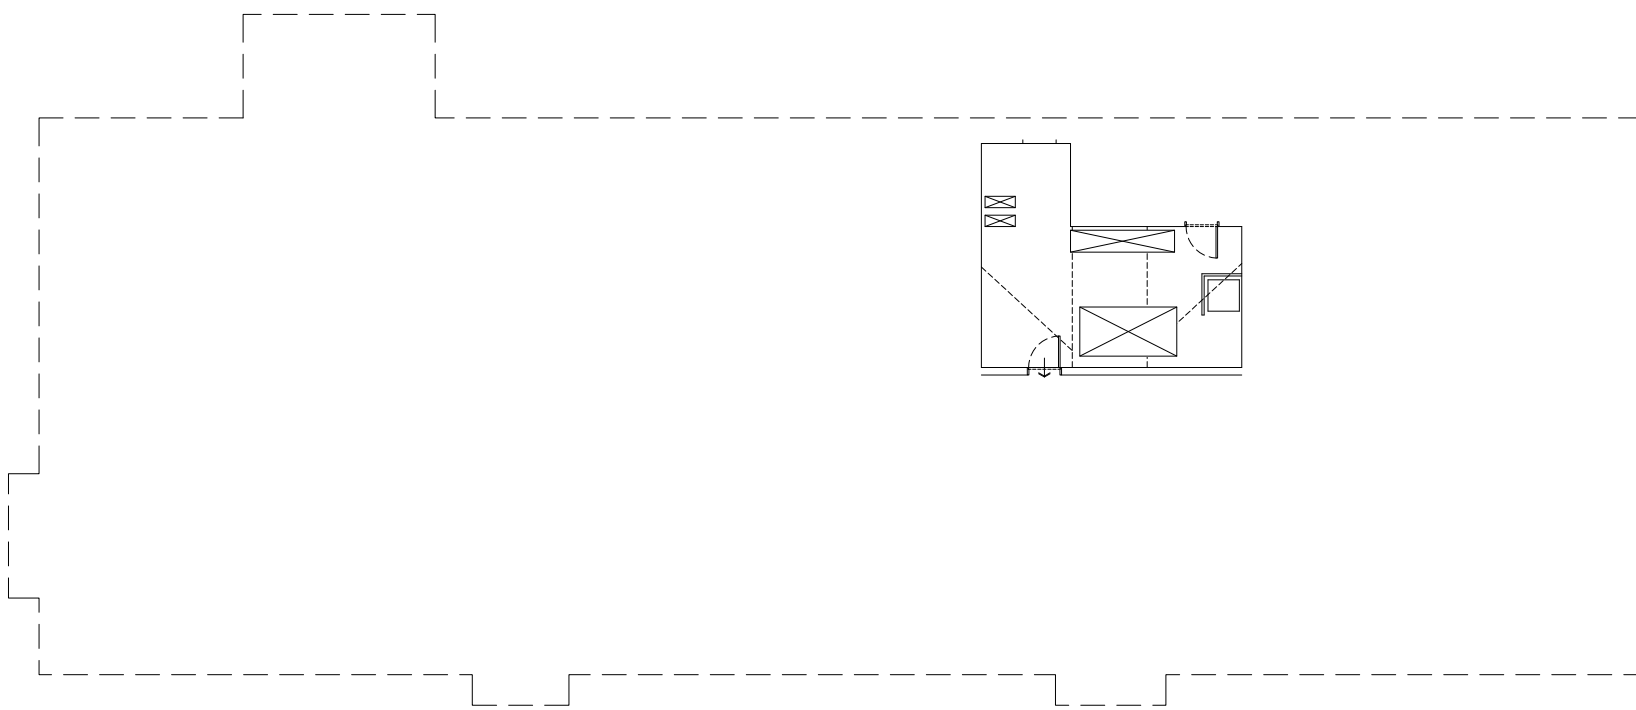

Existing Third Floor Plan

23 Vine Street, Brighton BN1 4AG
 e: studio@sticklandwright.co.uk
 t: 01273 964051
 Company registered in England No. 11222477

Disclaimer:
 This drawing is the copyright of Stickland Wright Ltd. and may not be reproduced or used except by written permission. Figured dimensions to have precedence over scaling. Check all site dimensions prior to fabrication. Refer any discrepancies found to Stickland Wright.

Revisions:		Checked
A	08/03/2024	NS
	For Prior Approval	



1:200 | 2m | 4 | 6 | 8 | 10 | 12

Dwg No. 21093C-PA-101

Drawing Title Existing Third Floor and Roof Plans
Address Spitfire House, Davigdor Rd
Client Baron Homes Ltd
Scale 1:200 @A3
Stage PA
Drawn by eh
Checked by ns



architecture + interiors
 www.sticklandwright.co.uk