


EXISTING SIDE (GABLE) ELEVATION





EXISTING REAR ELEVATION

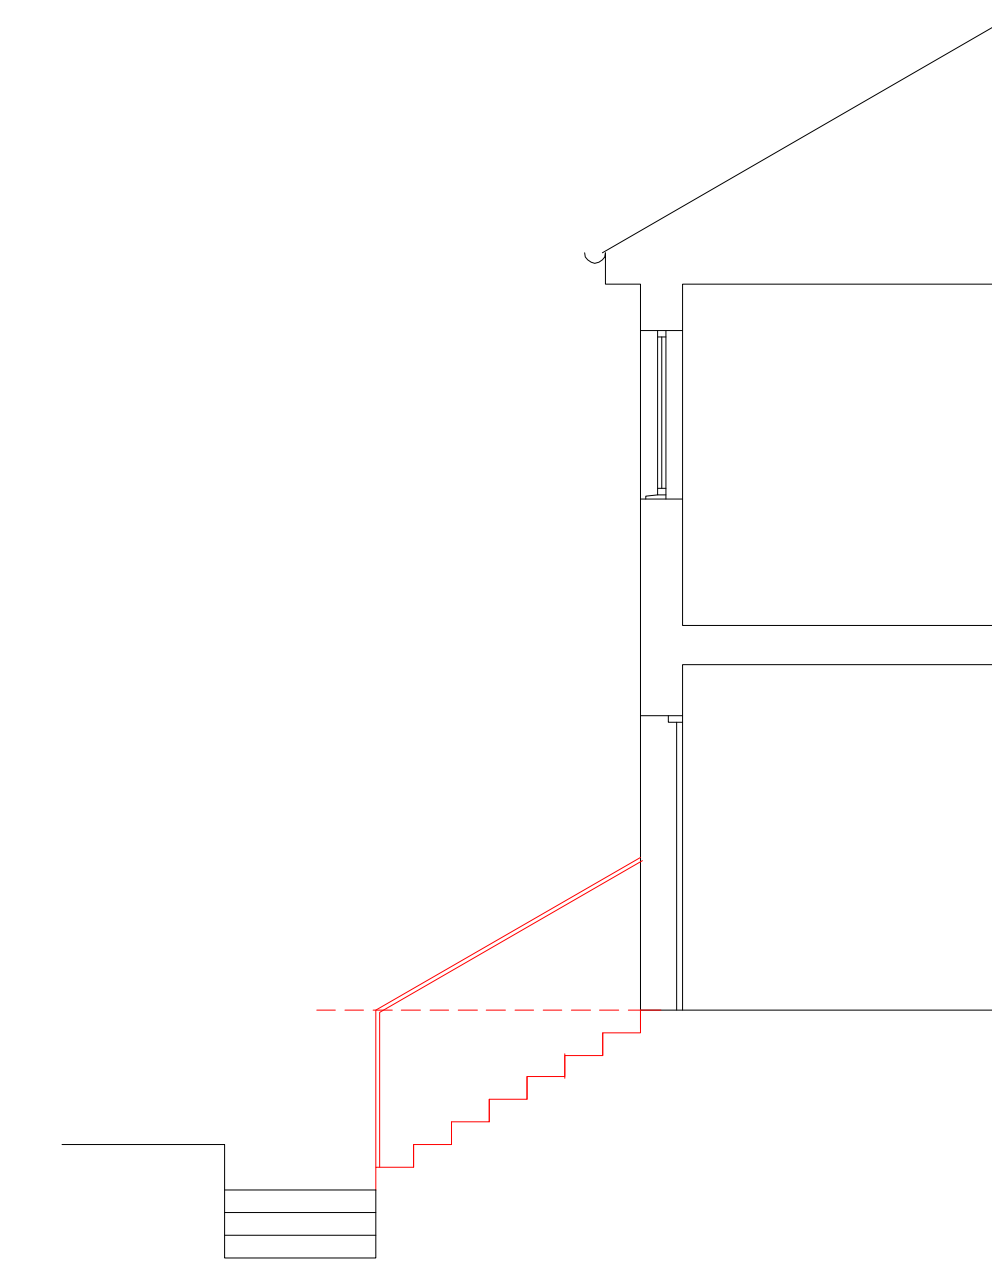

EXISTING SECTION

ALL DIMENSIONS TO BE CHECKED ON SITE
DO NOT SCALE FROM THIS DRAWING.
USE FIGURED DIMENSIONS ONLY.
IF IN DOUBT ASK.
THIS DRAWING IS THE COPYRIGHT OF THE ARCHITECT, AND SHOULD NOT BE
REPRODUCED IN ANY FORMAT WITHOUT PRIOR APPROVAL.

  RedLine/ Hatch
Indicates extent of
downtakings

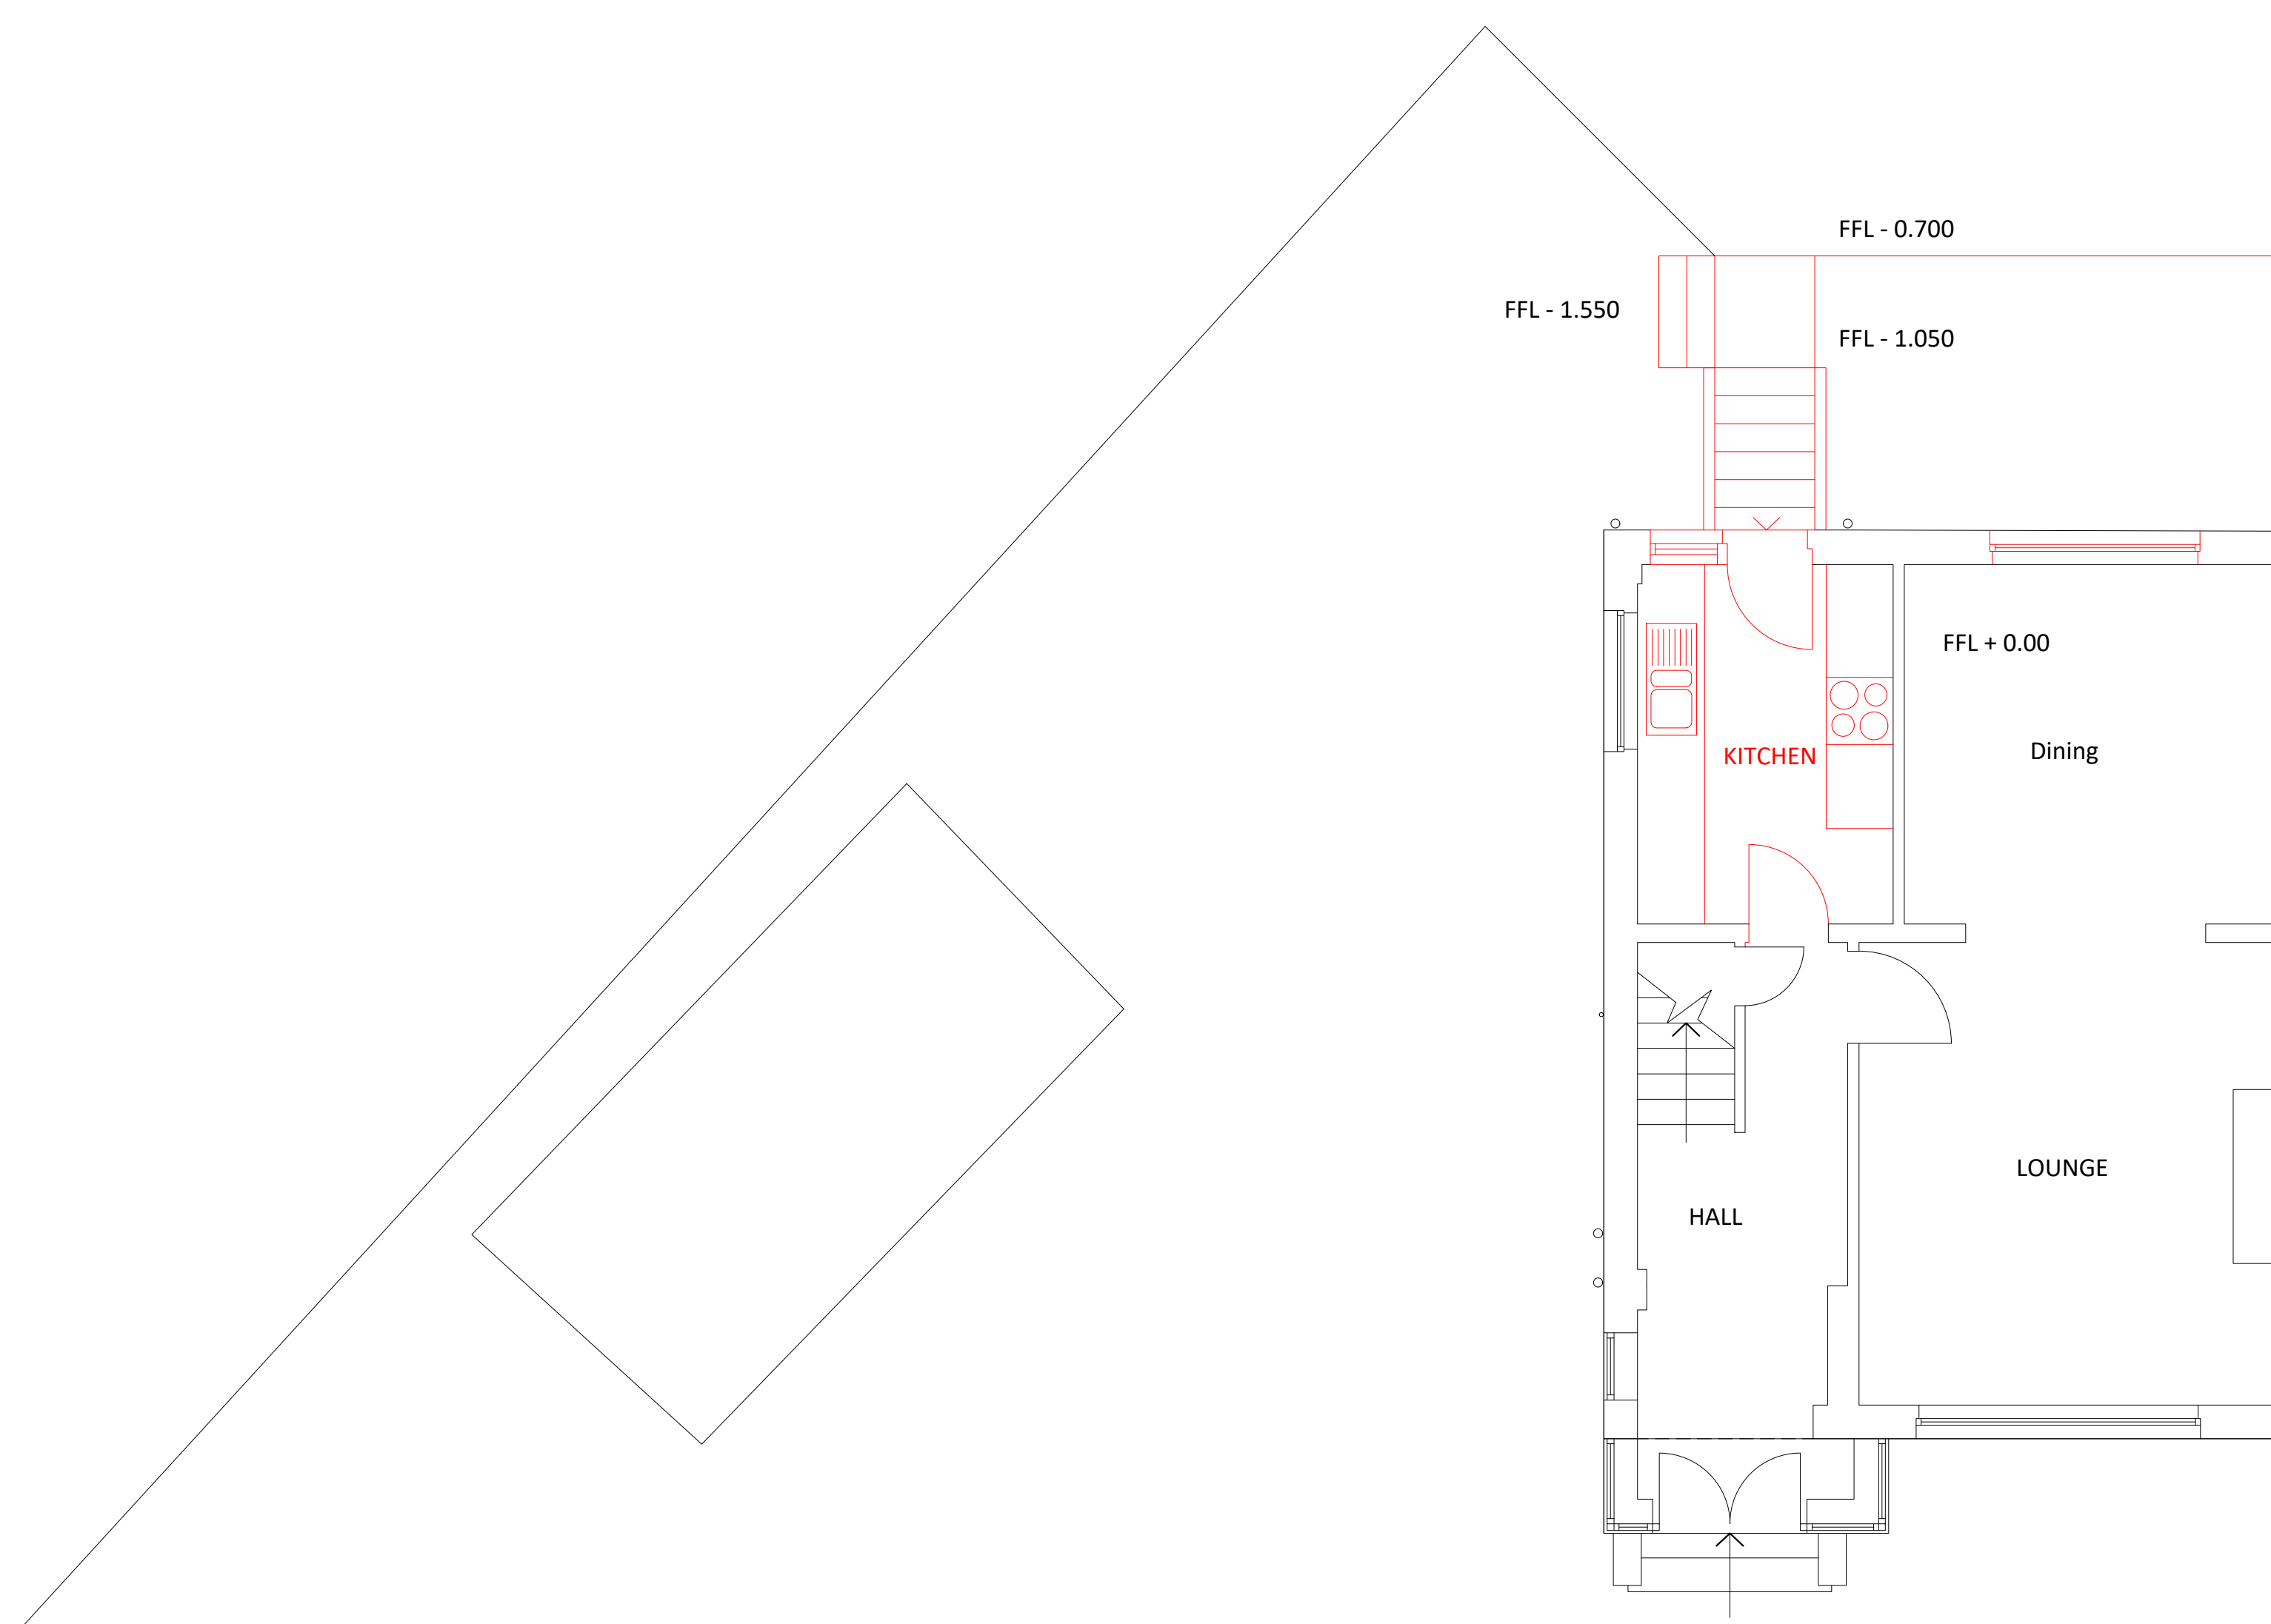

EXISTING GF PLAN @ 1.50



CONNOR MCGINLEY ARCHITECT Bsc (Hons) March Arb RIBA			
CLIENT			
MACMILLAN			
PROJECT			
5_ARISAIG_DRIVE BEARSDEN_G&I_2PE			
DRG. TITLE			
EXISTING_GA_PLANS & ELEVATIONS			
STATUS			
PLANNING/WARRANT			
DRAWN	CMG	SCALE	AS INDICATED
CHECKED	CHKD	ORIGINAL	A1
JOB NO.	MCG001	DATE	JAN'24
DRG. NO.-REV.		L01	