

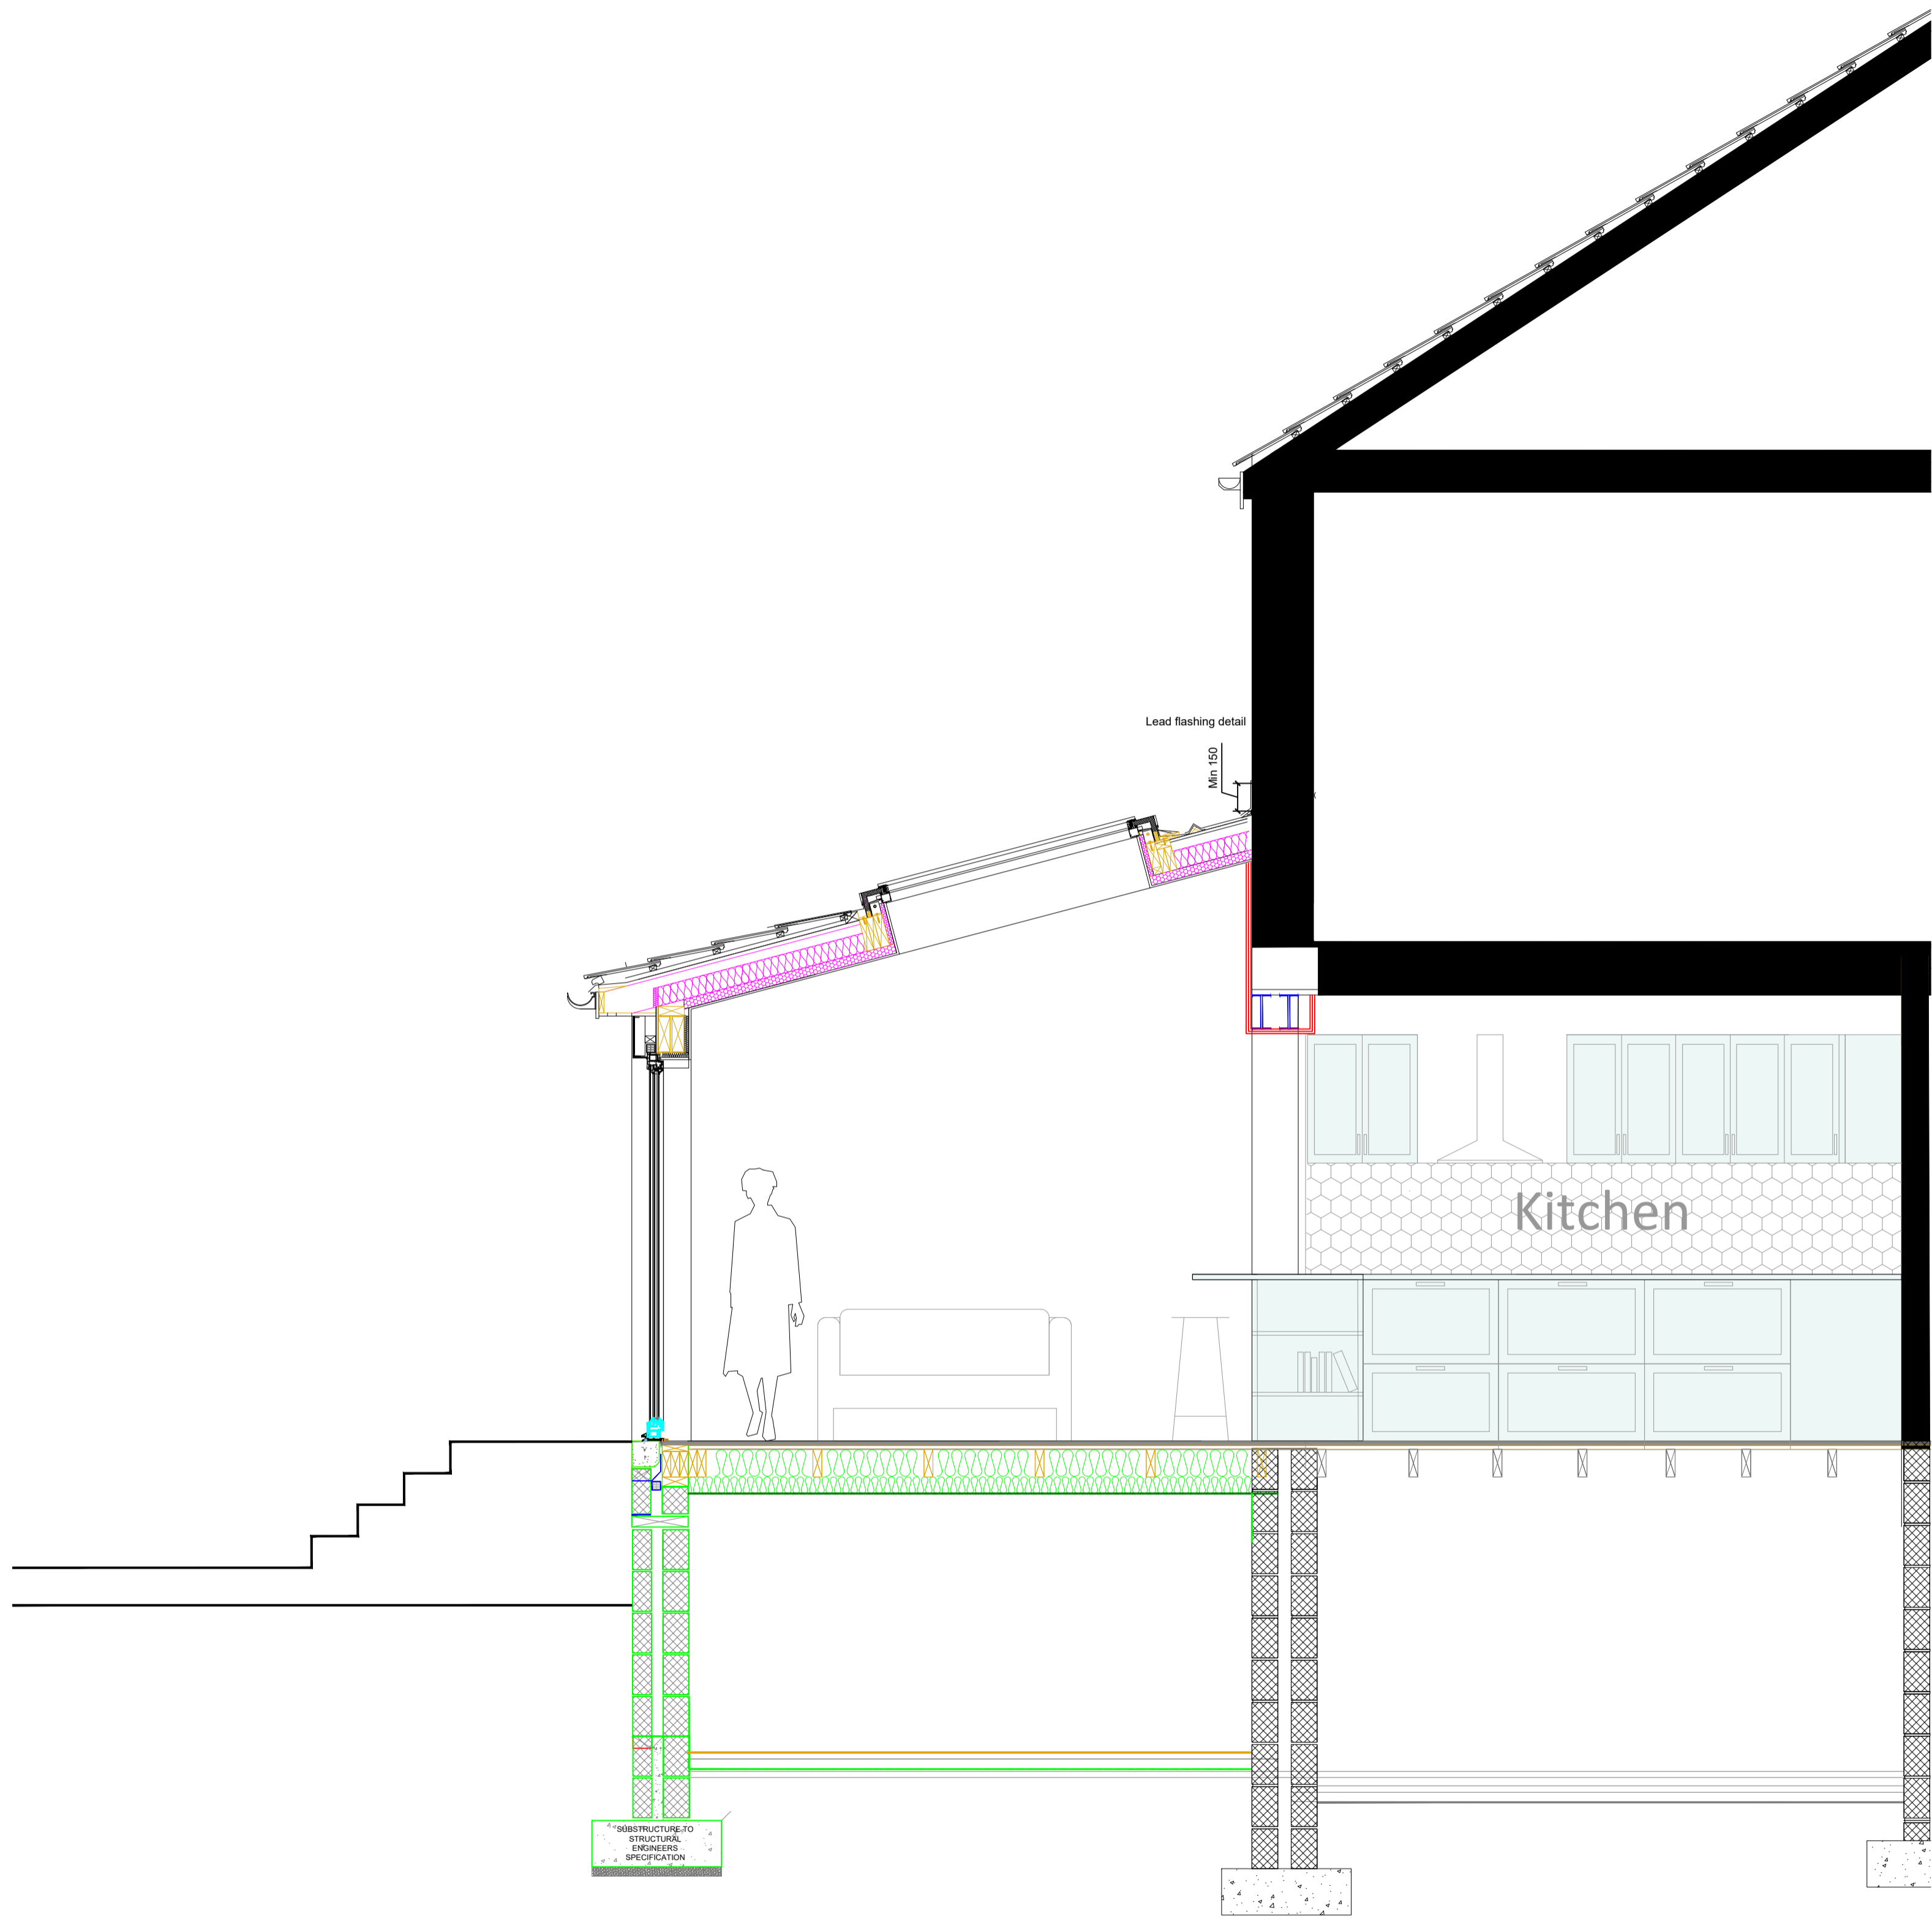


ALL DIMENSIONS TO BE CHECKED ON SITE
DO NOT SCALE FROM THIS DRAWING.
USE FIGURED DIMENSIONS ONLY.
IF IN DOUBT ASK.
THIS DRAWING IS THE COPYRIGHT OF THE ARCHITECT, AND SHOULD NOT BE
REPRODUCED IN ANY FORMAT WITHOUT PRIOR APPROVAL.

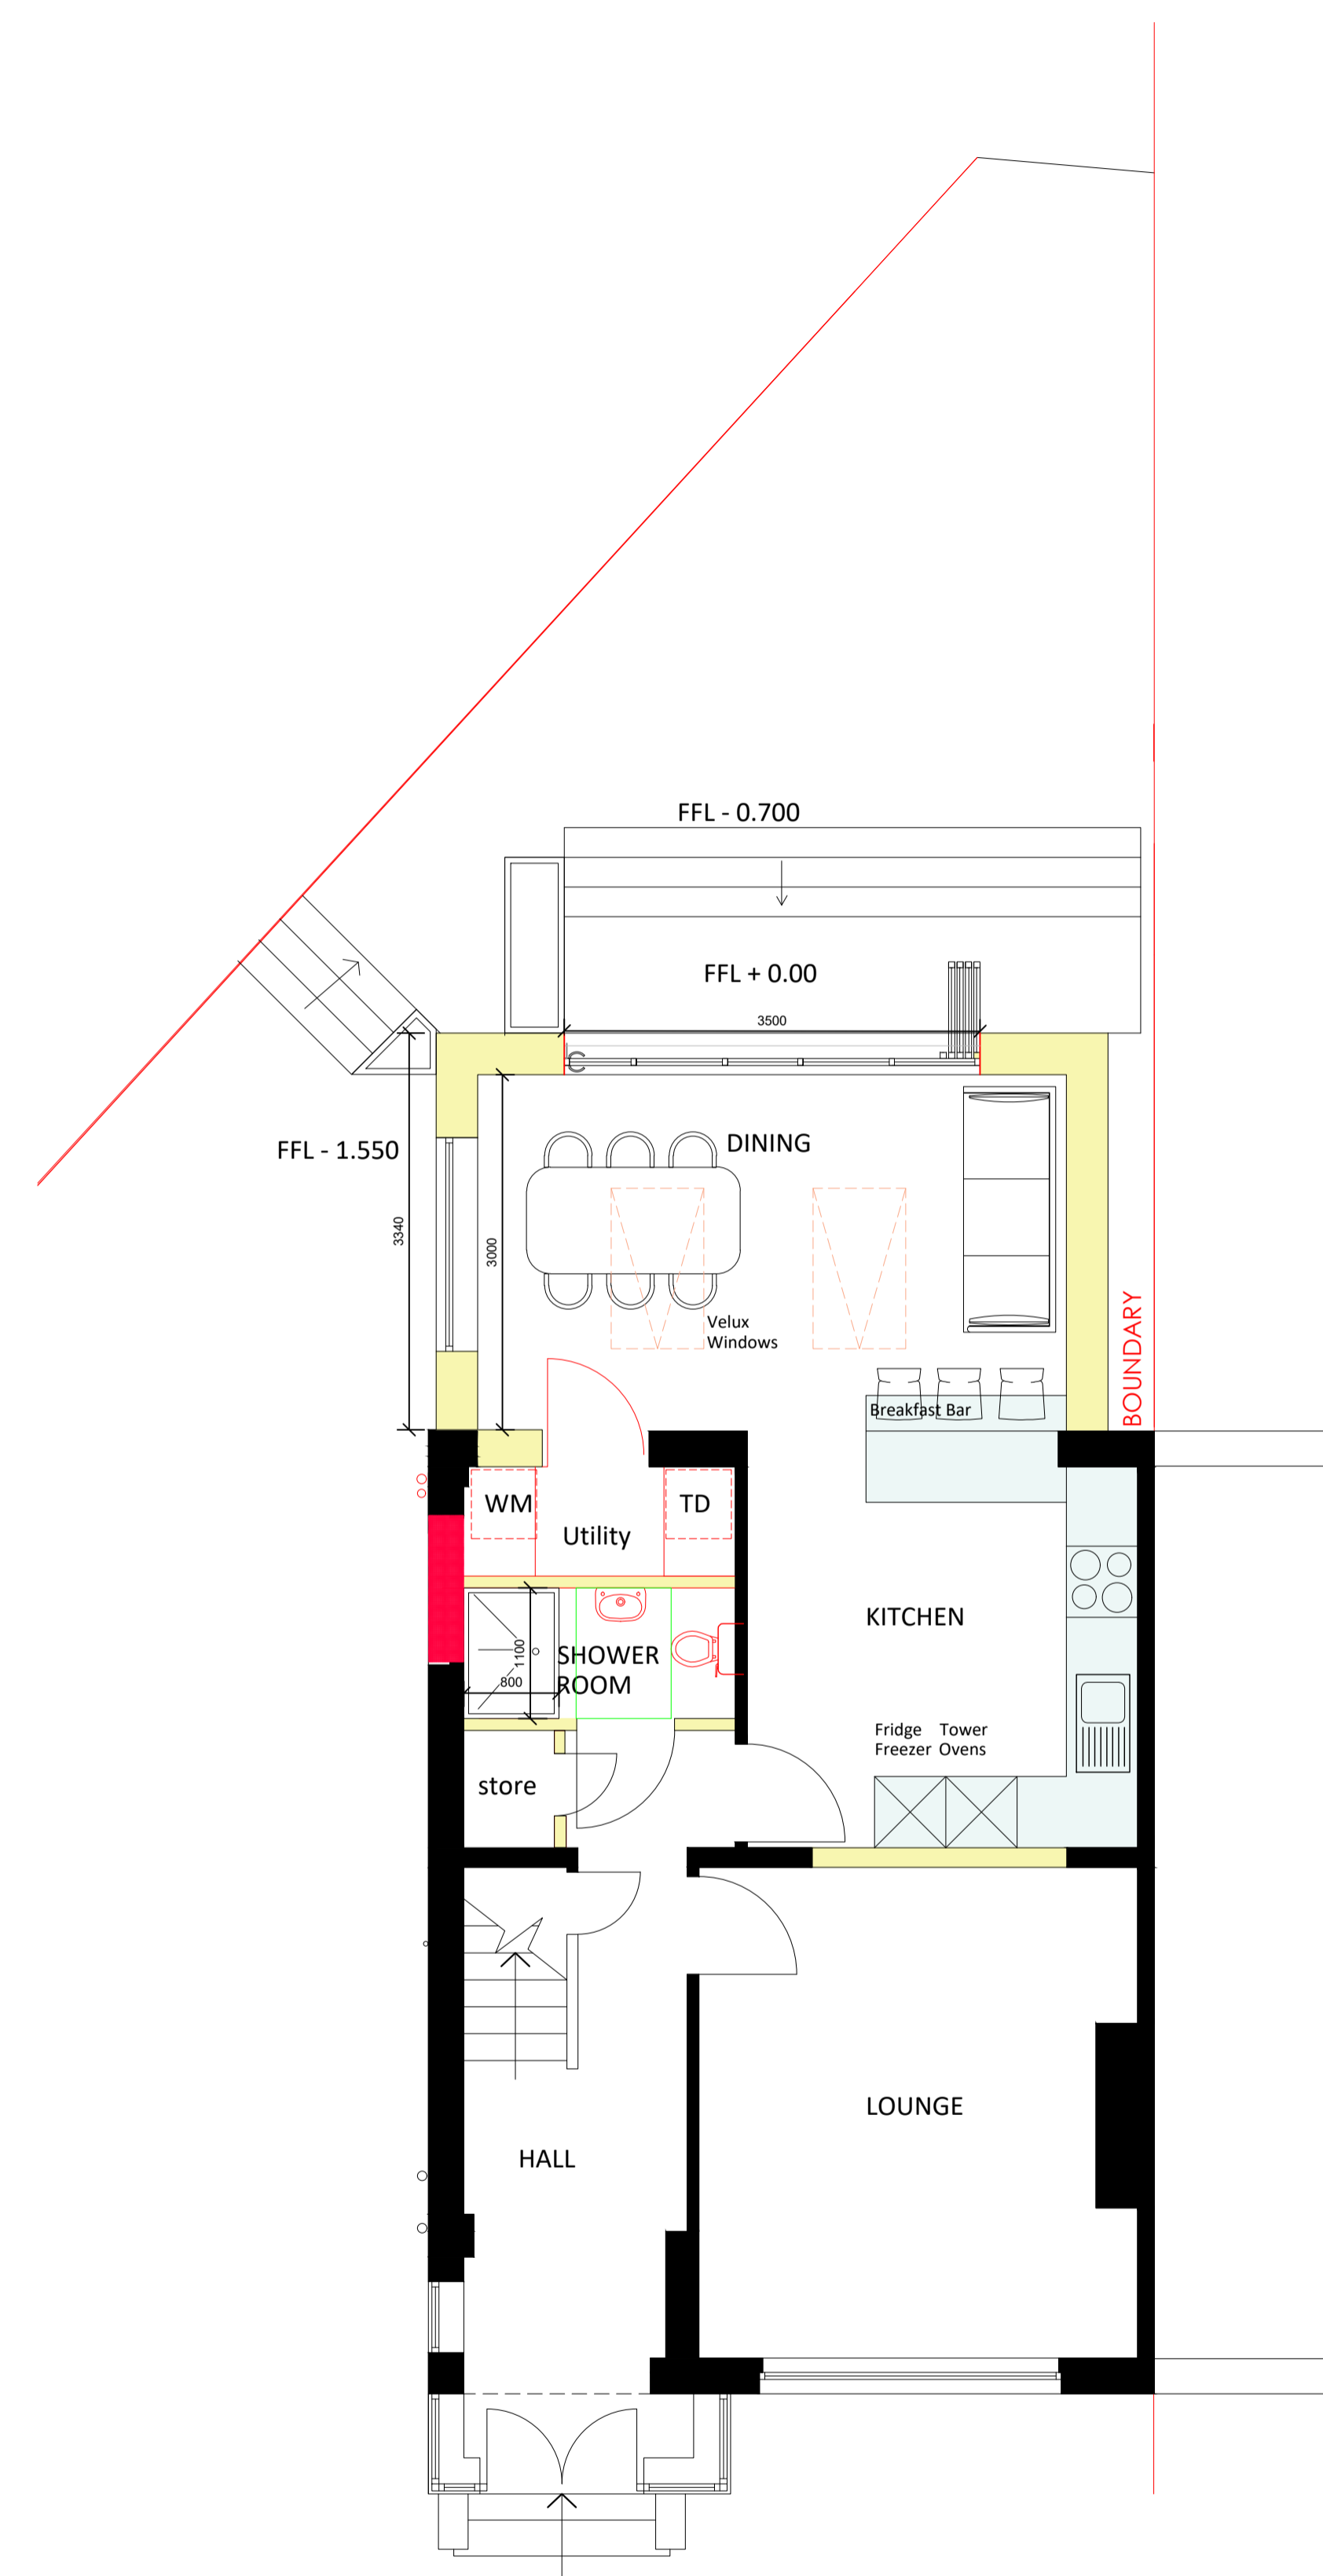

Proposed Detail Section @ 1.25

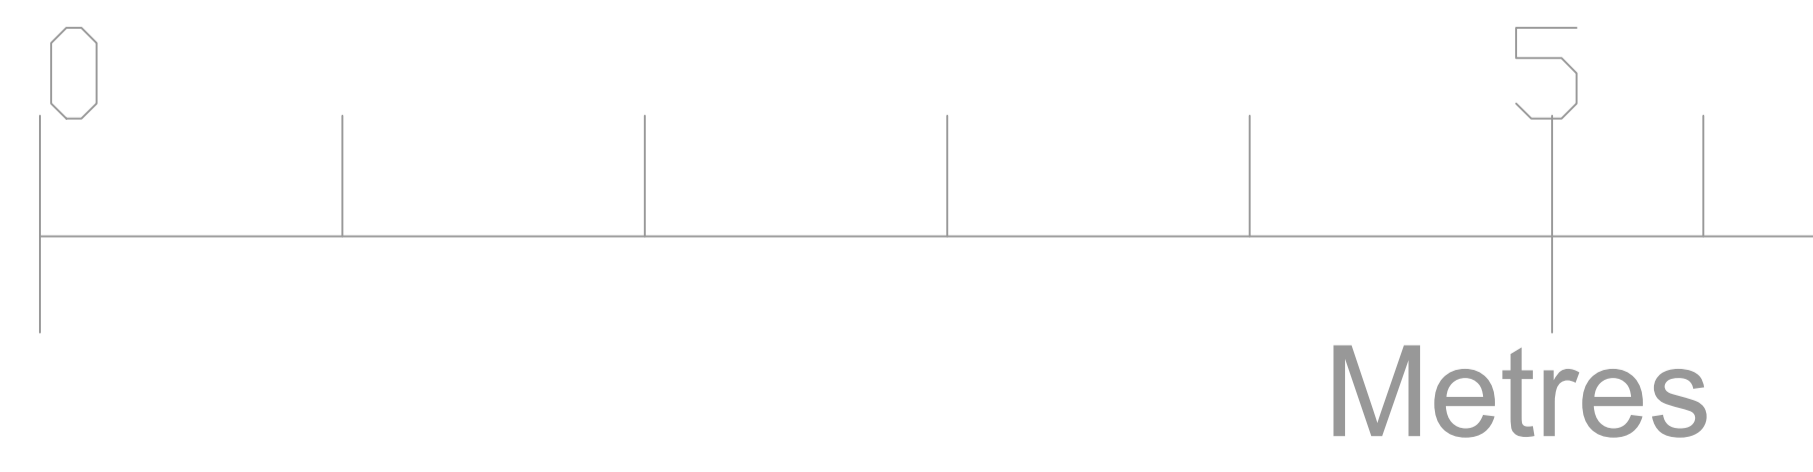

Proposed Ground Floor Plan @ 1.50



CONNOR MCGINLEY
ARCHITECT Bsc (Hons) March Arb RIBA

CLIENT
MACMILLAN

PROJECT **5_ARISAIG_DRIVE
BEARSDEN_G61_2PE**

DRG. TITLE
**PROPOSED_GF_PLAN
PROPOSED_SECTION**

STATUS **PLANNING/WARRANT**

DRAWN **CMG** SCALE **AS INDICATED**
CHECKED **CHKD** ORIGINAL **A1**
JOB NO. **MCG001** DATE **NOV23**

DRG. NO.-REV. **L03B**