




**EXISTING GROUND FLOOR PLAN**  
1 : 50

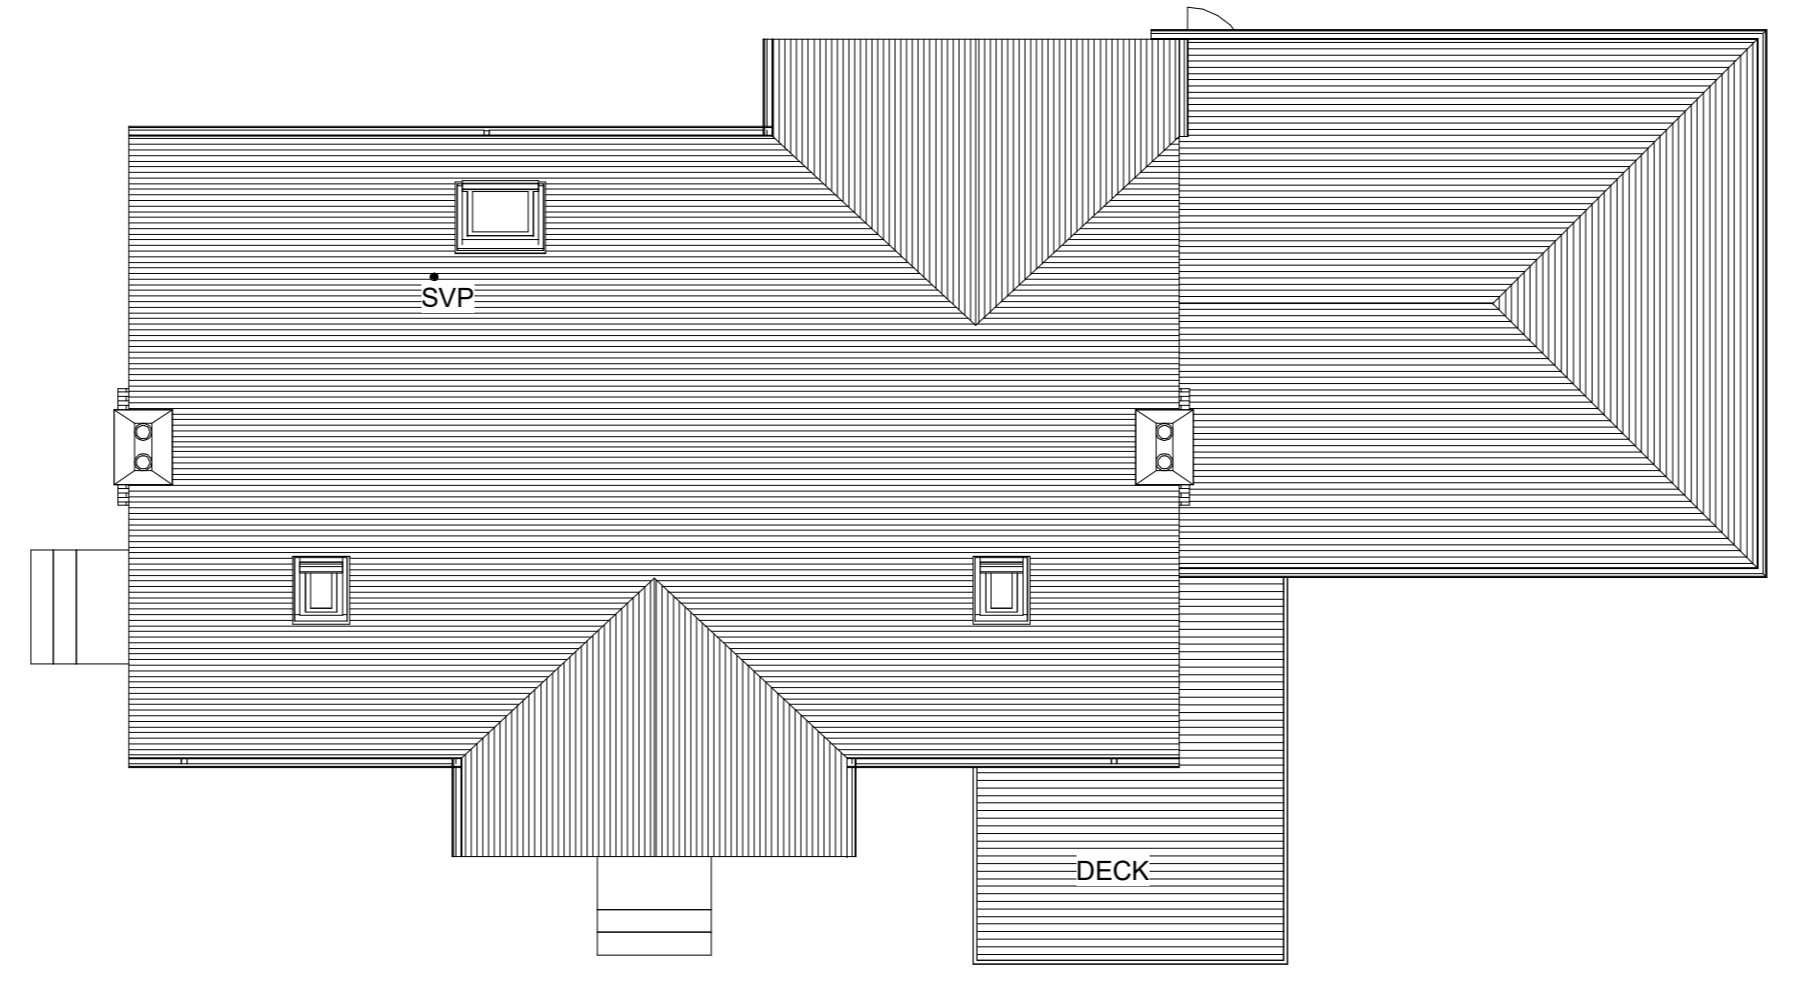


**EXISTING ROOF PLAN**  
1 : 100

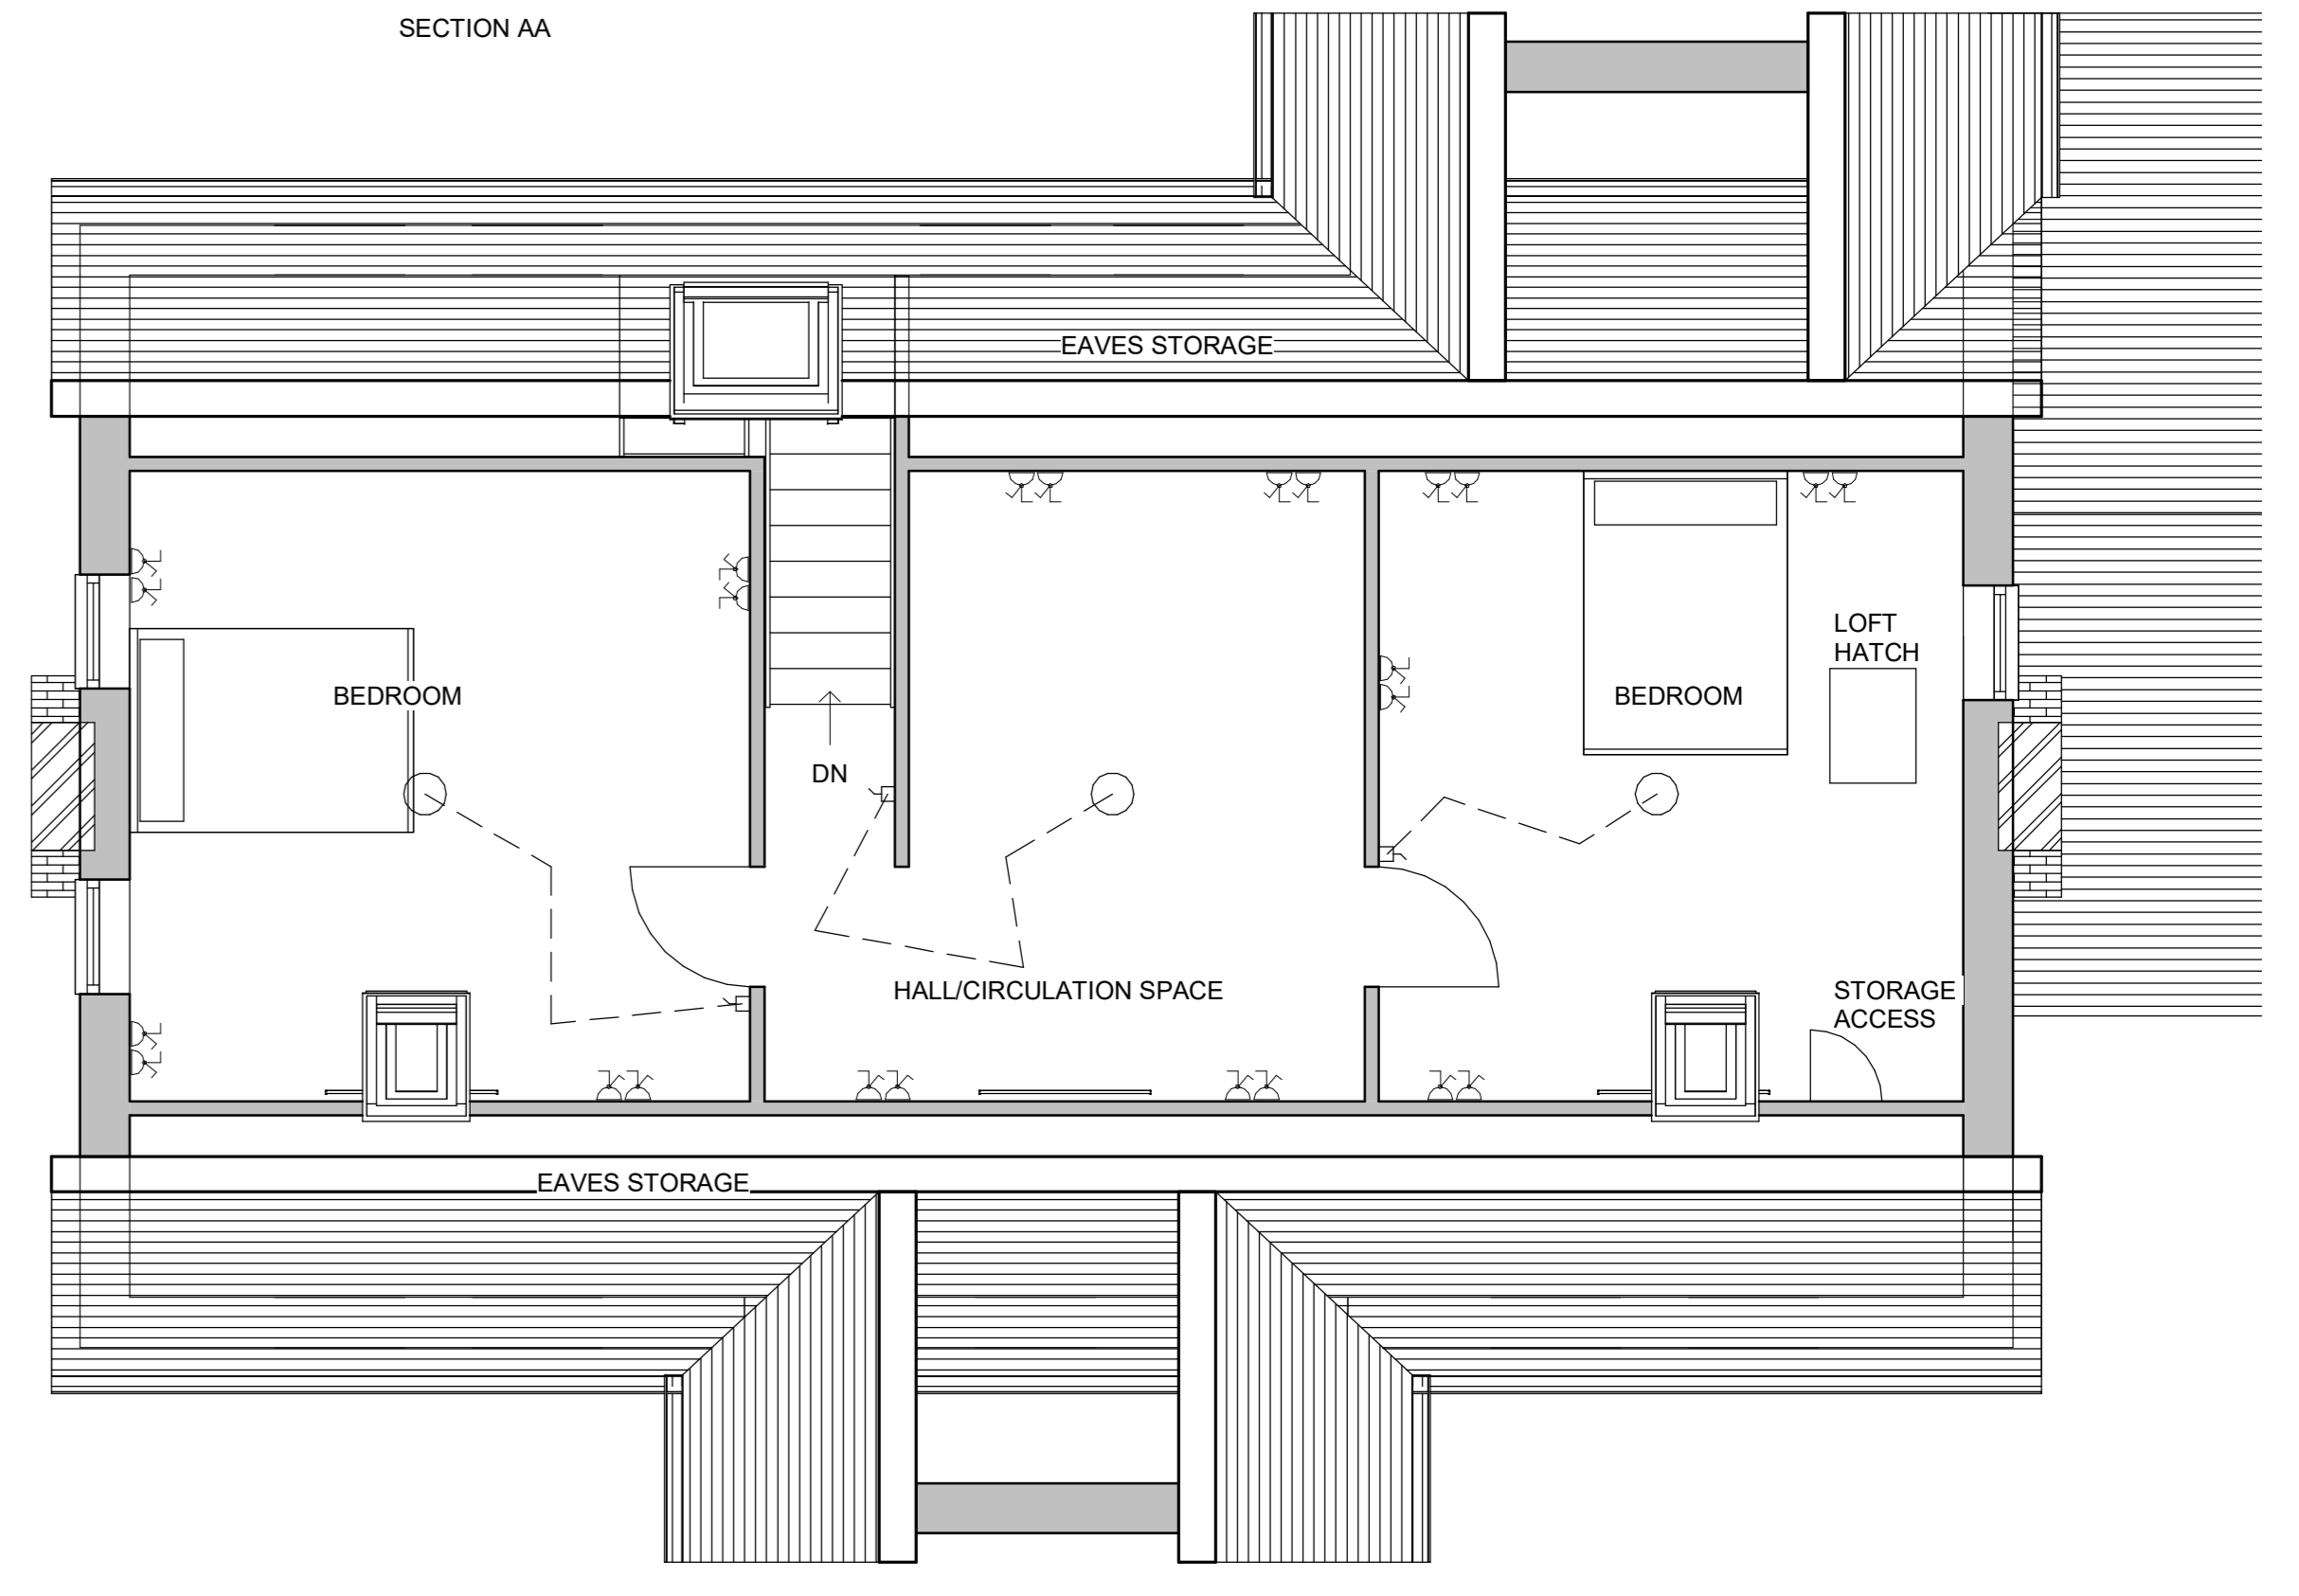

**EXISTING 2ND FLOOR PLAN**  
1 : 50

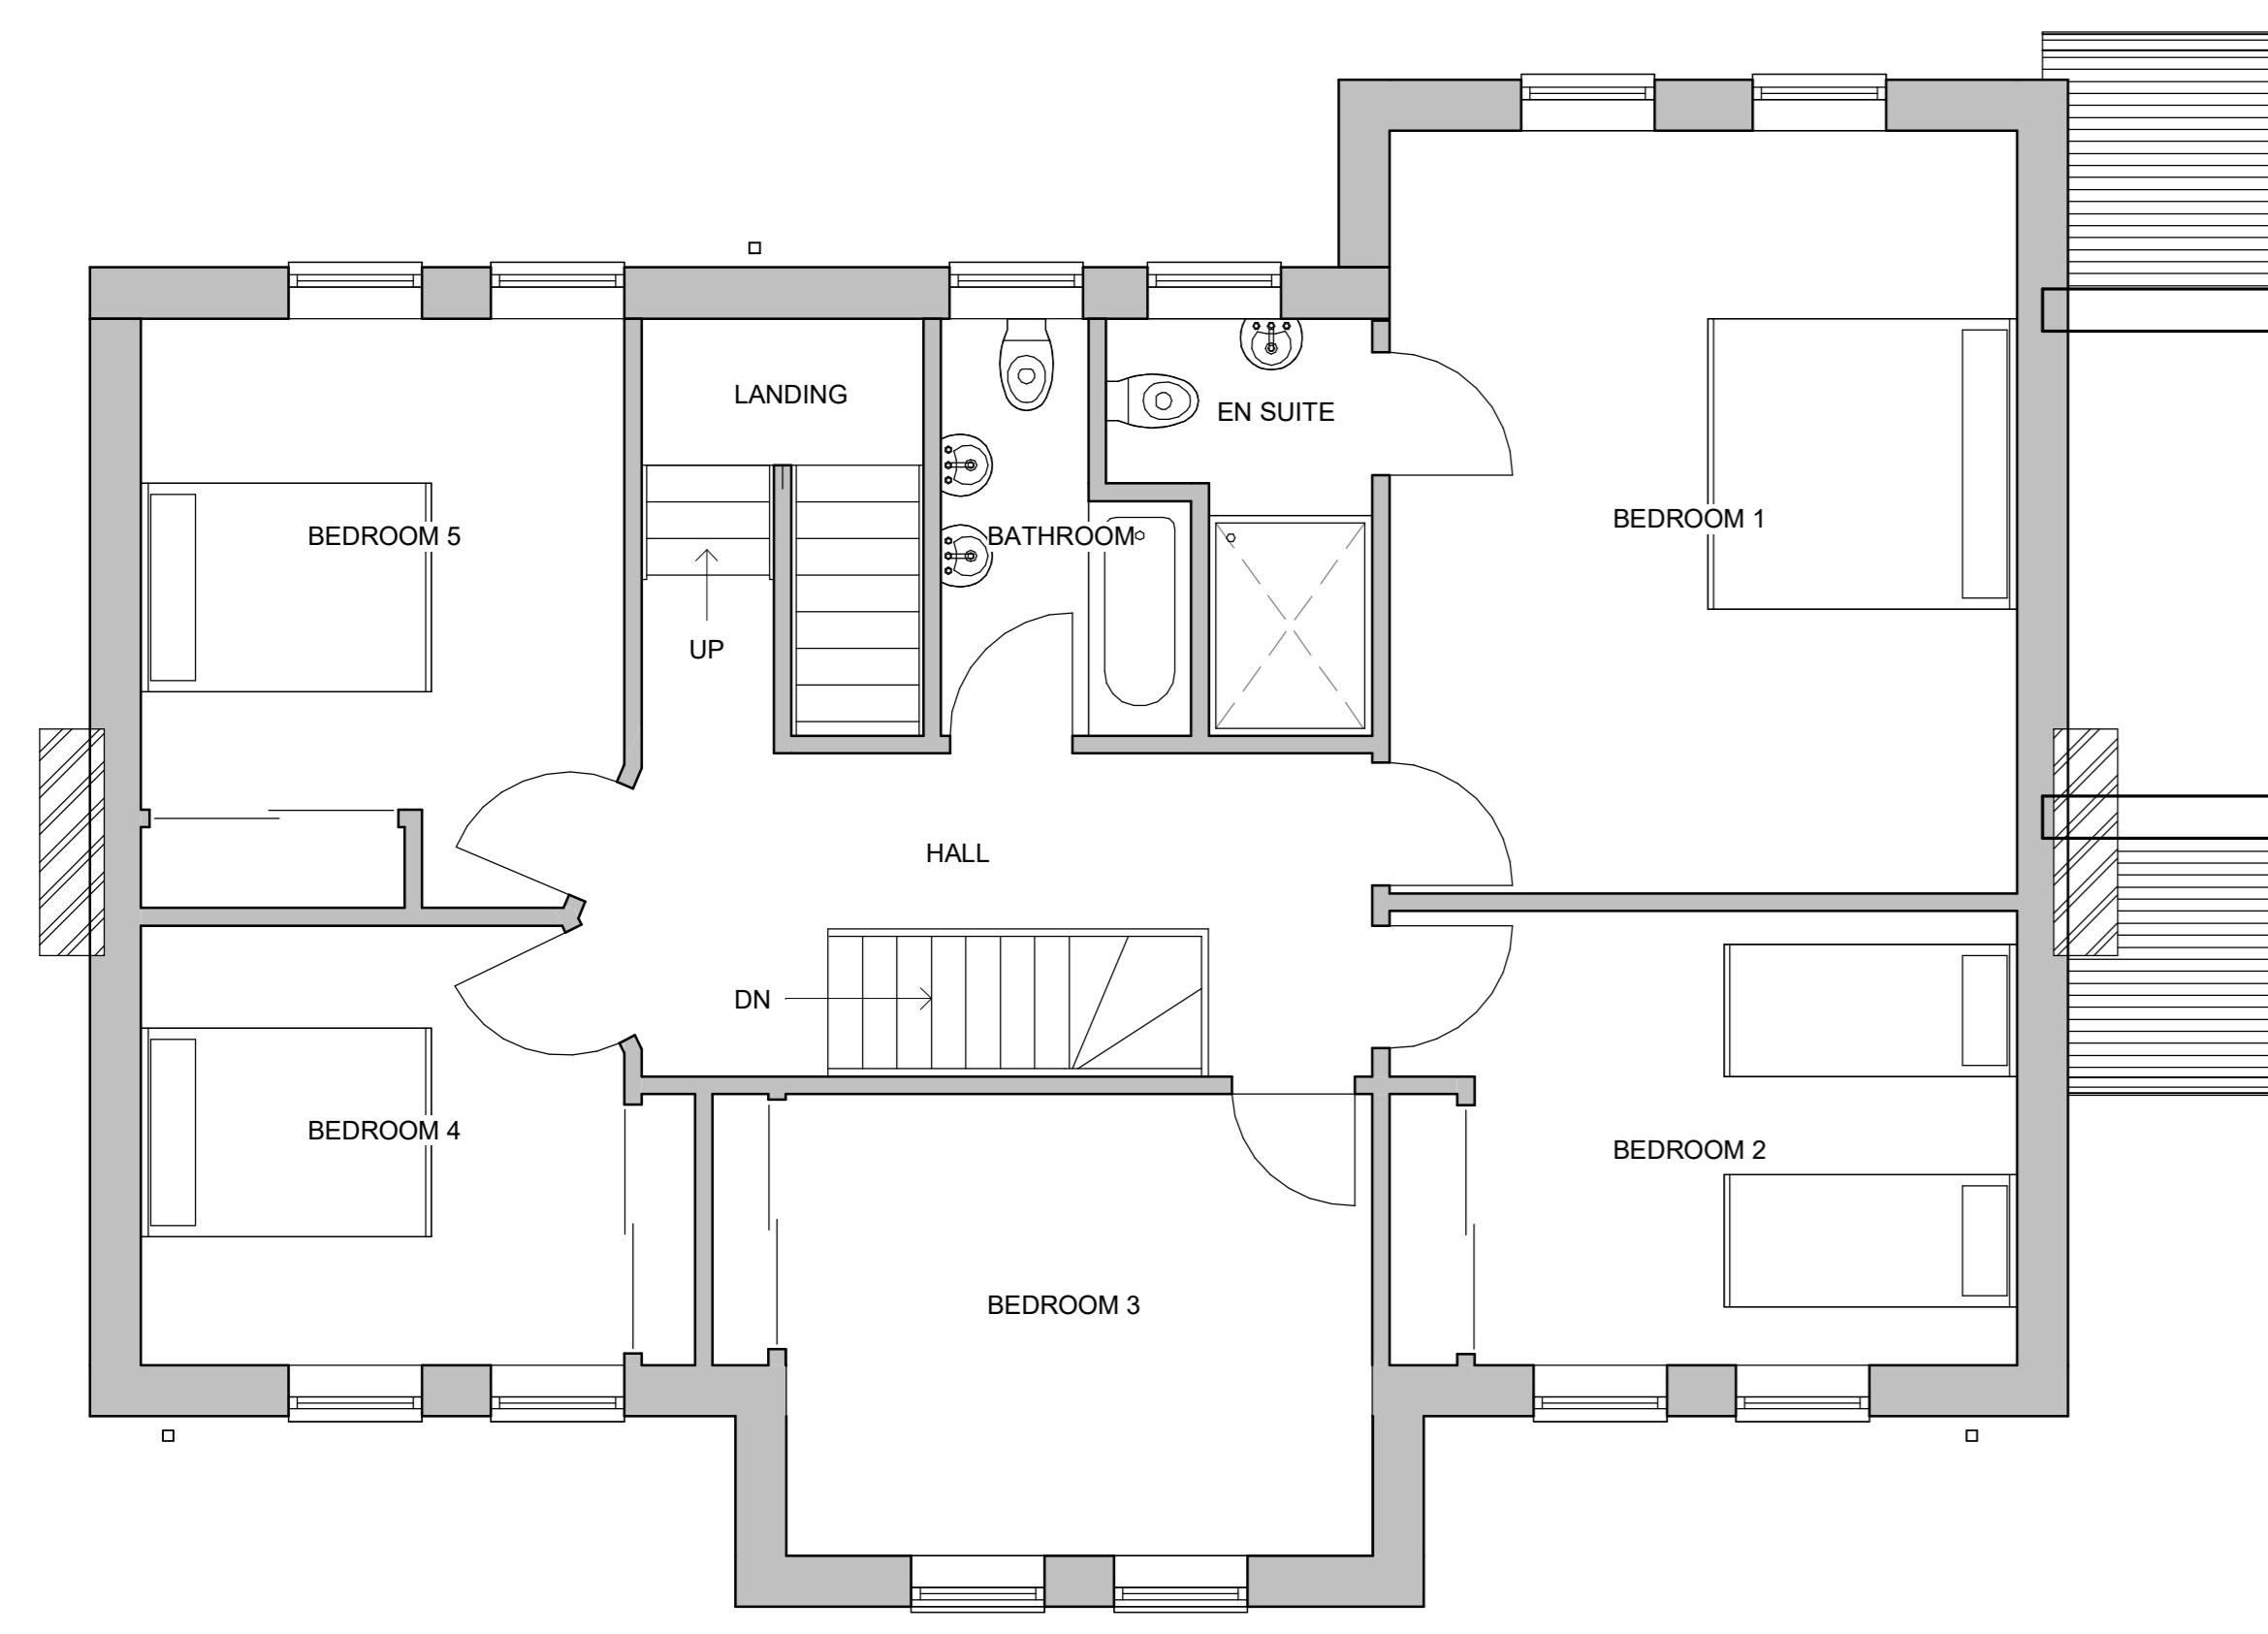


**EXISTING FIRST FLOOR PLAN**  
1 : 50

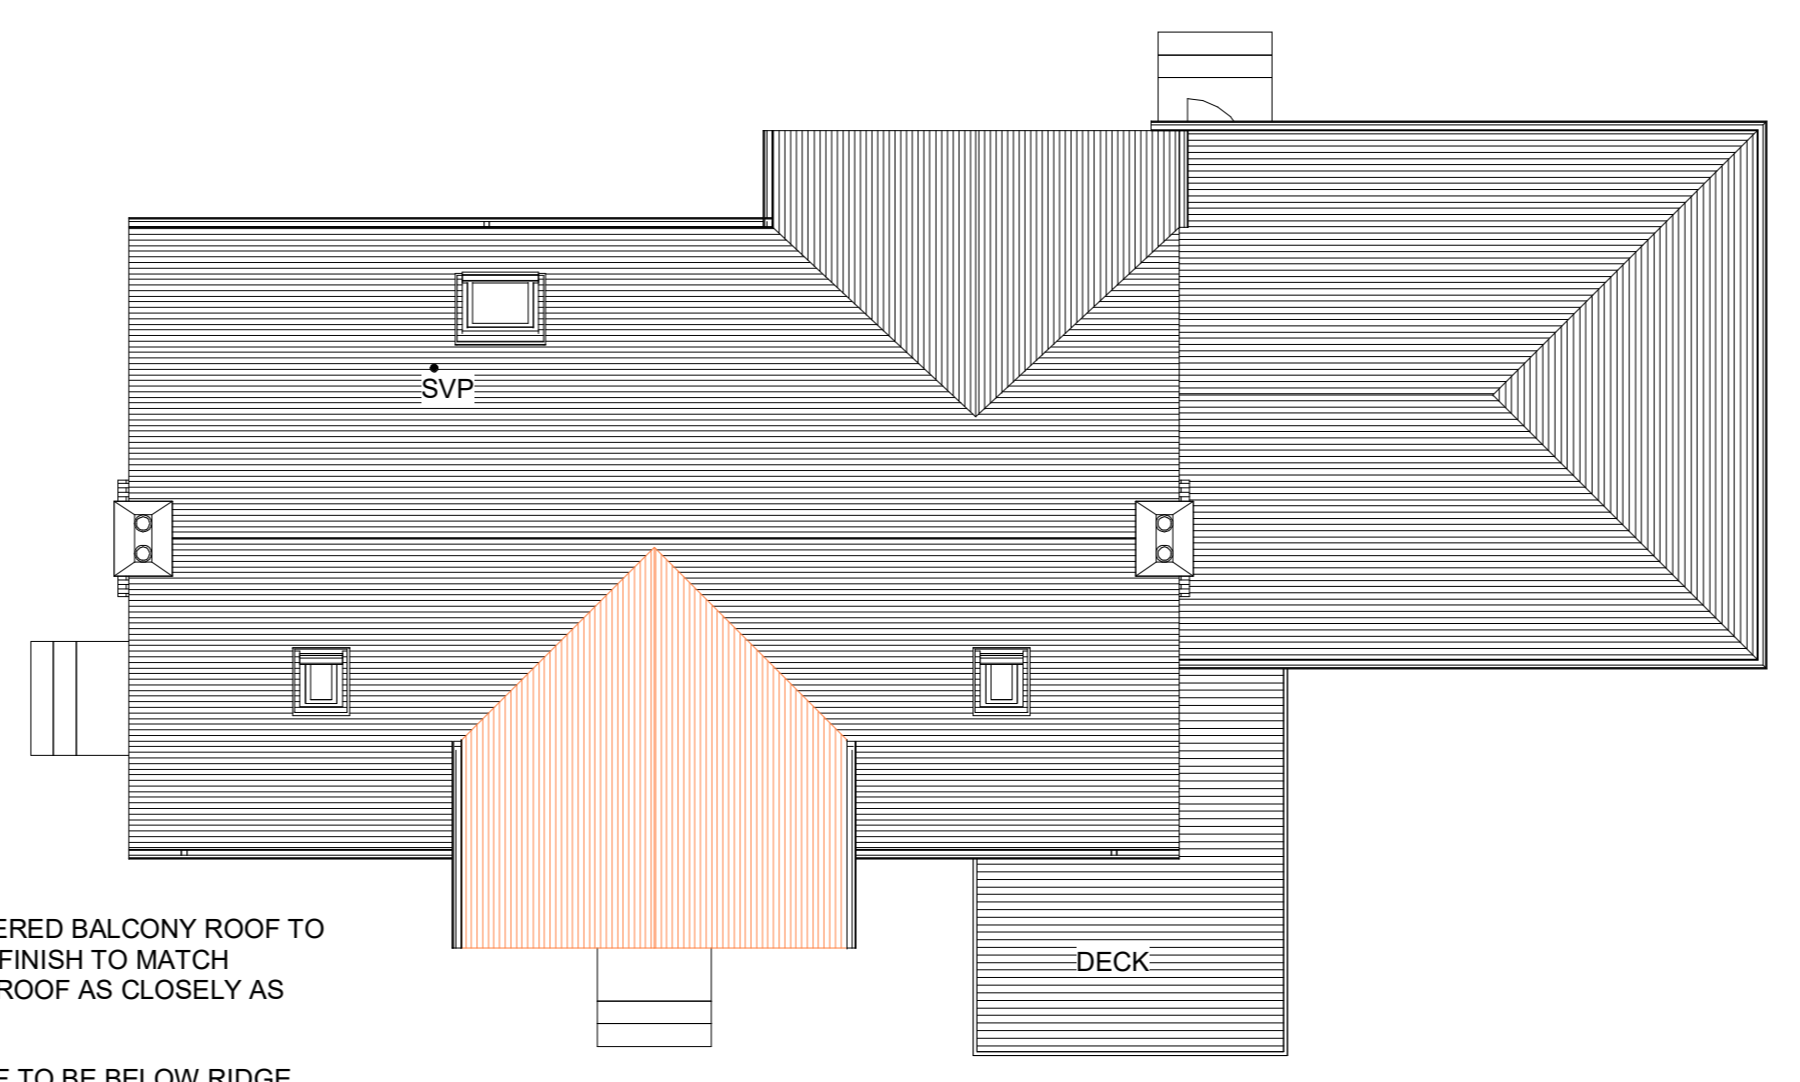


NEW COVERED BALCONY ROOF TO BE SLATE FINISH TO MATCH EXISTING ROOF AS CLOSELY AS POSSIBLE  
NEW ROOF TO BE BELOW RIDGE LINE OF MAIN HOUSE ROOF


**PROPOSED ROOF PLAN**  
1 : 100

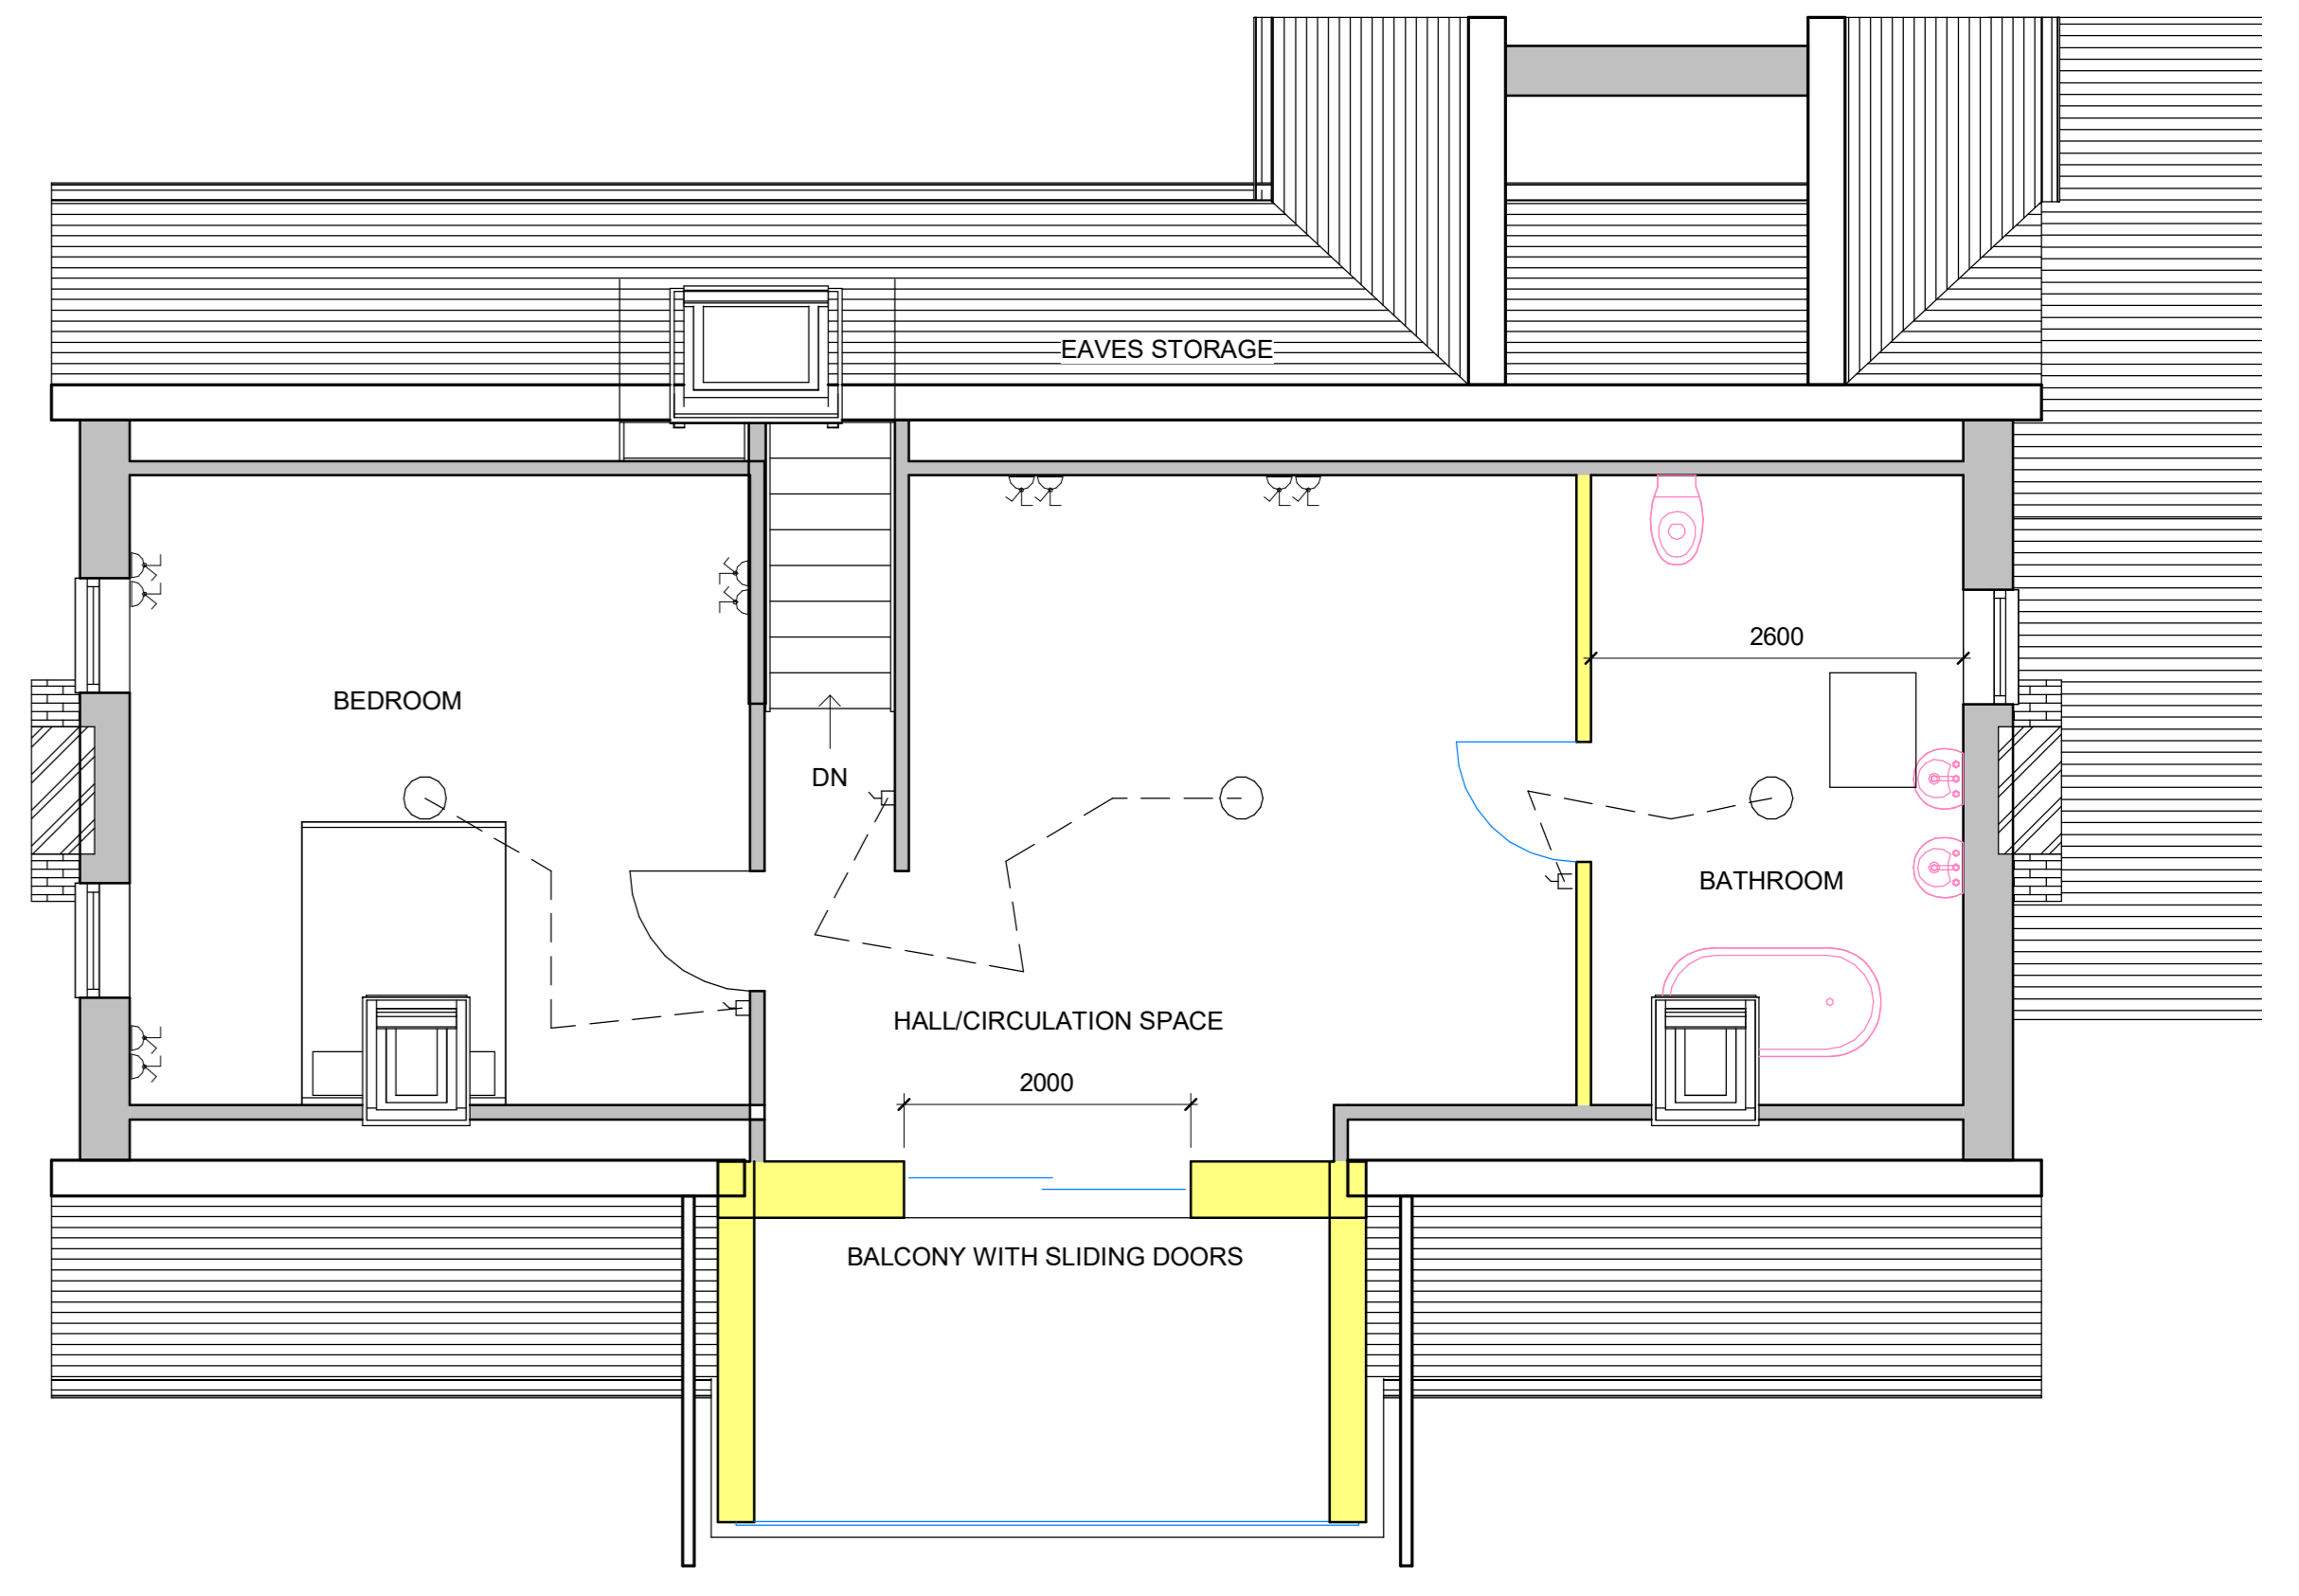

**PROPOSED 2ND FLOOR PLAN**  
1 : 50

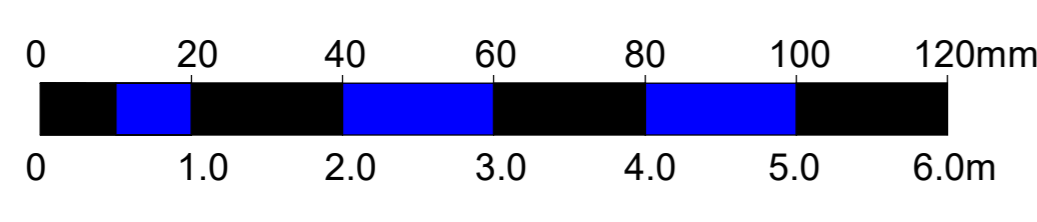

SCALE 1:50

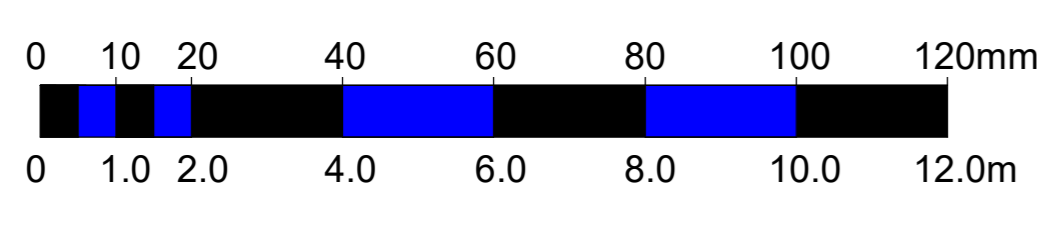

SCALE 1:100