




**EXISTING EAST ELEVATION**  
1 : 50

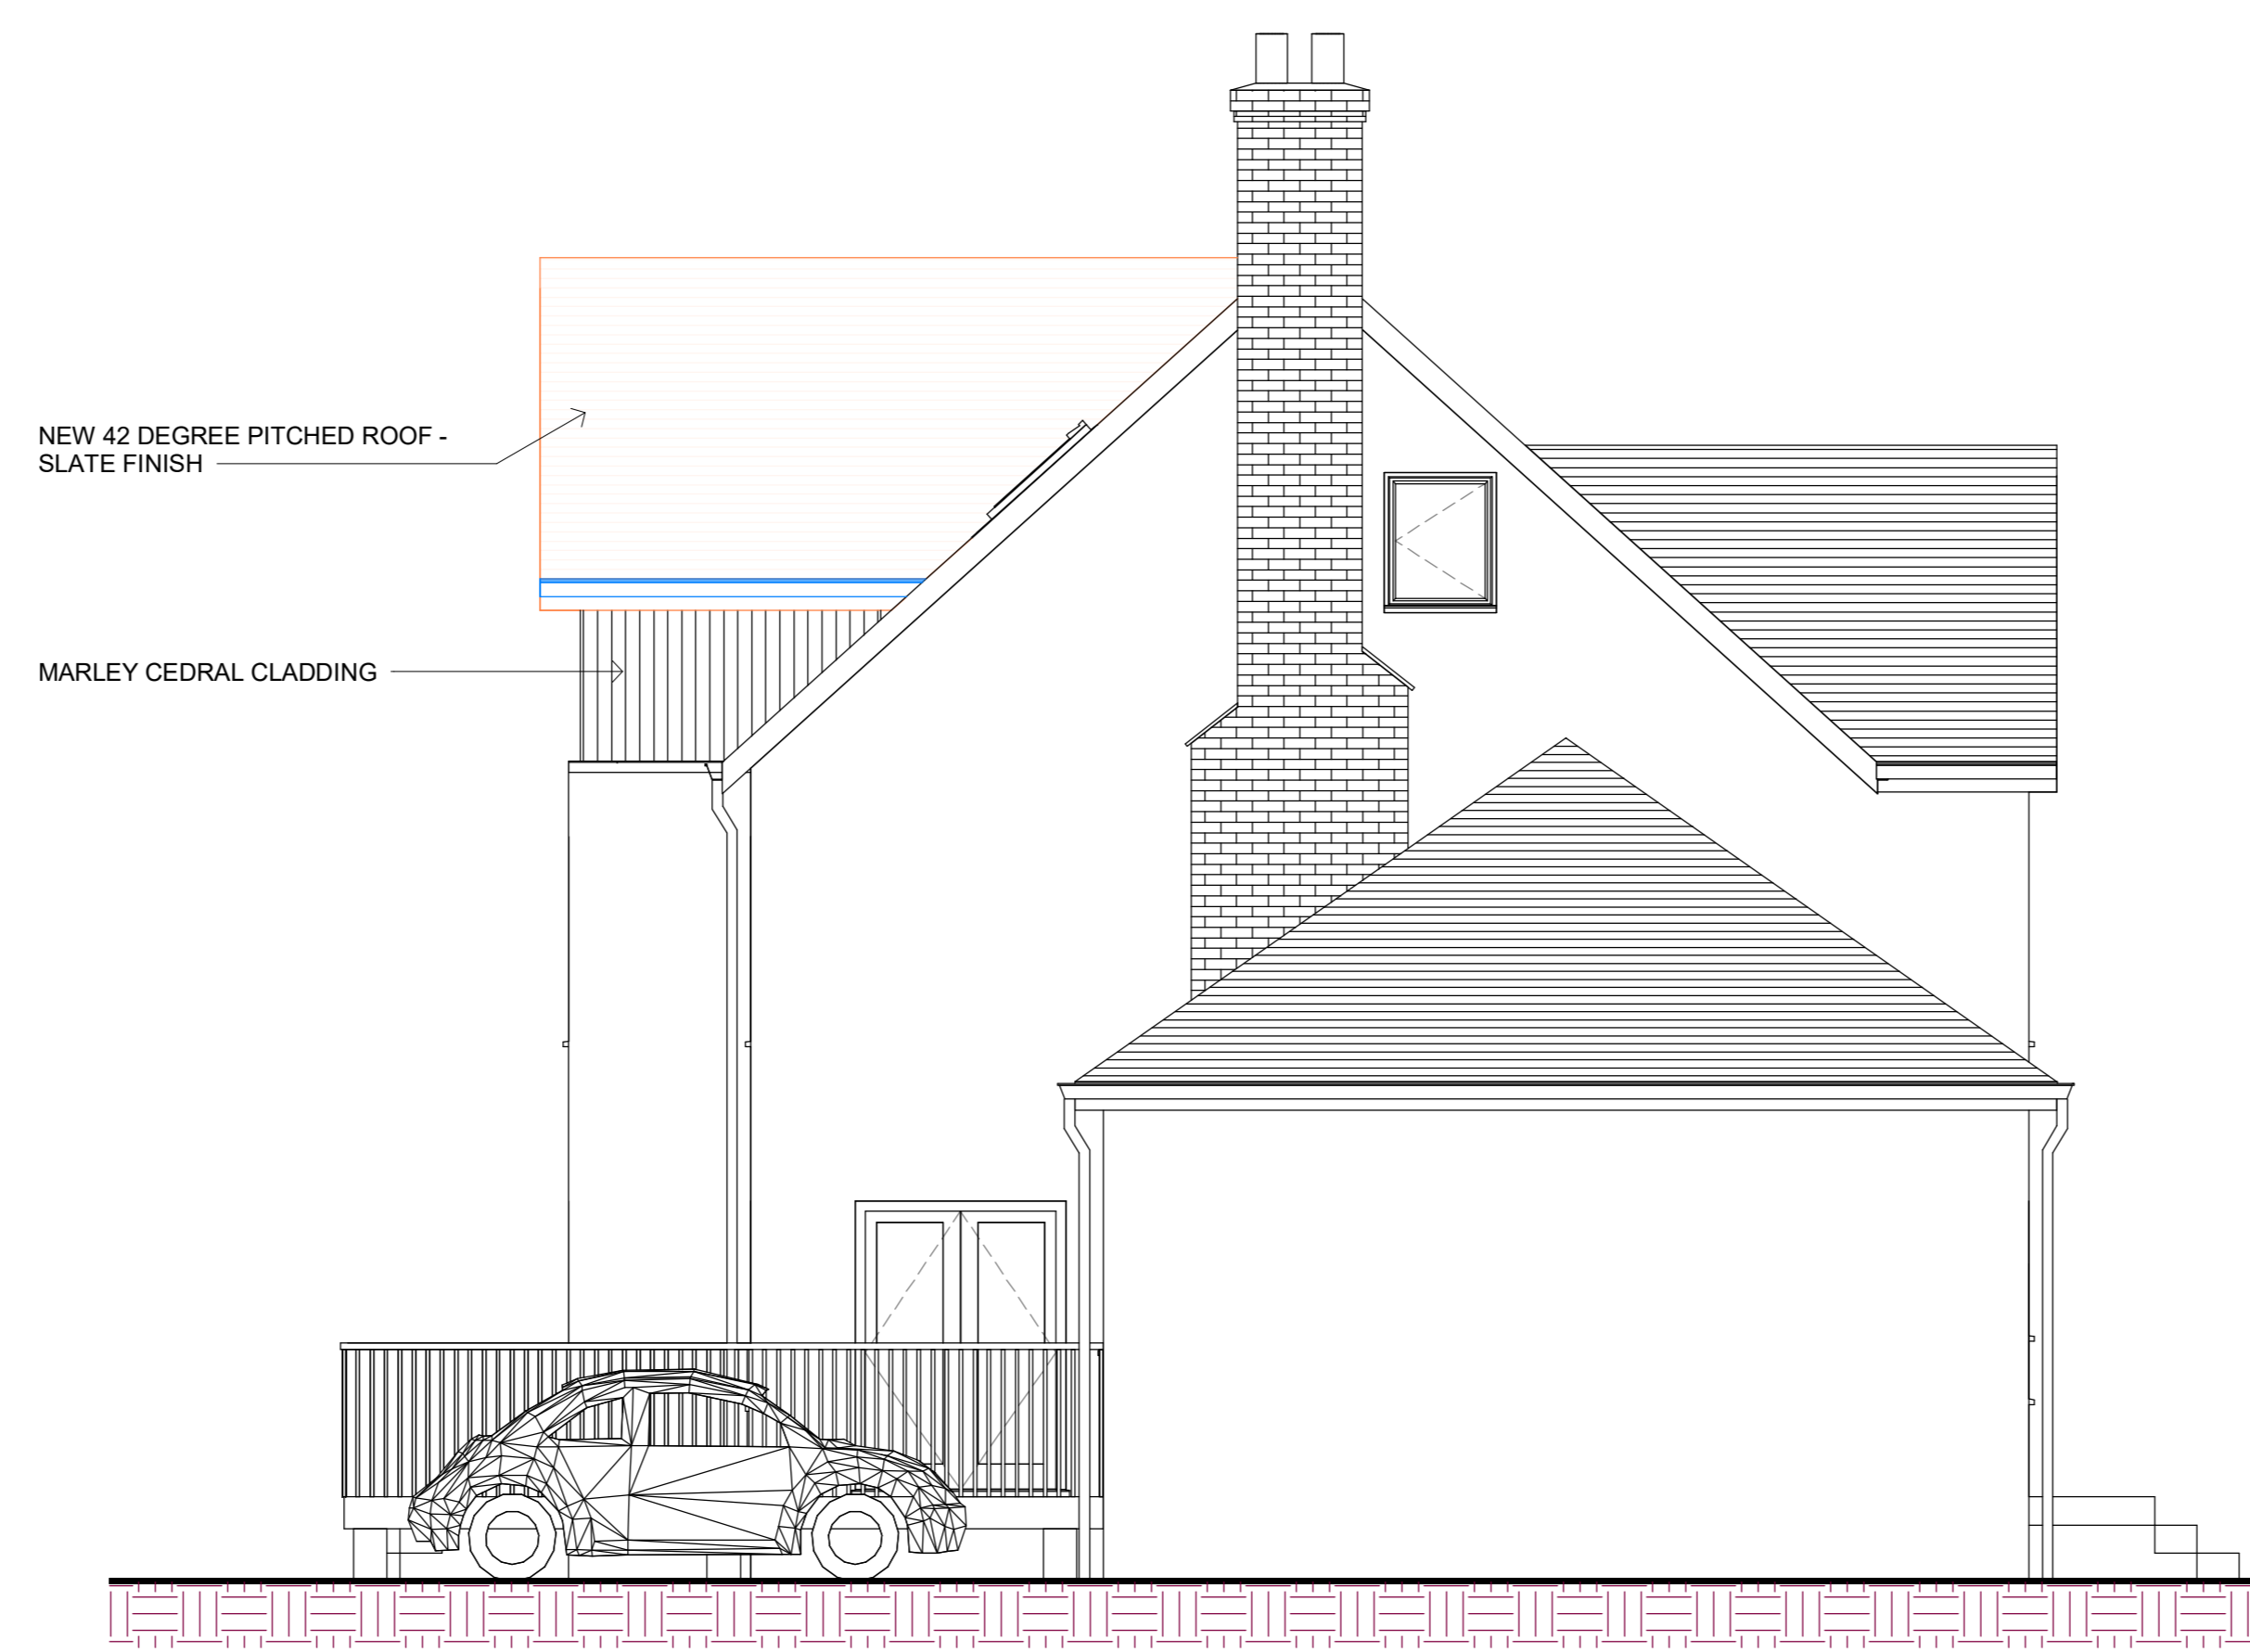

**PROPOSED EAST ELEVATION**  
1 : 50

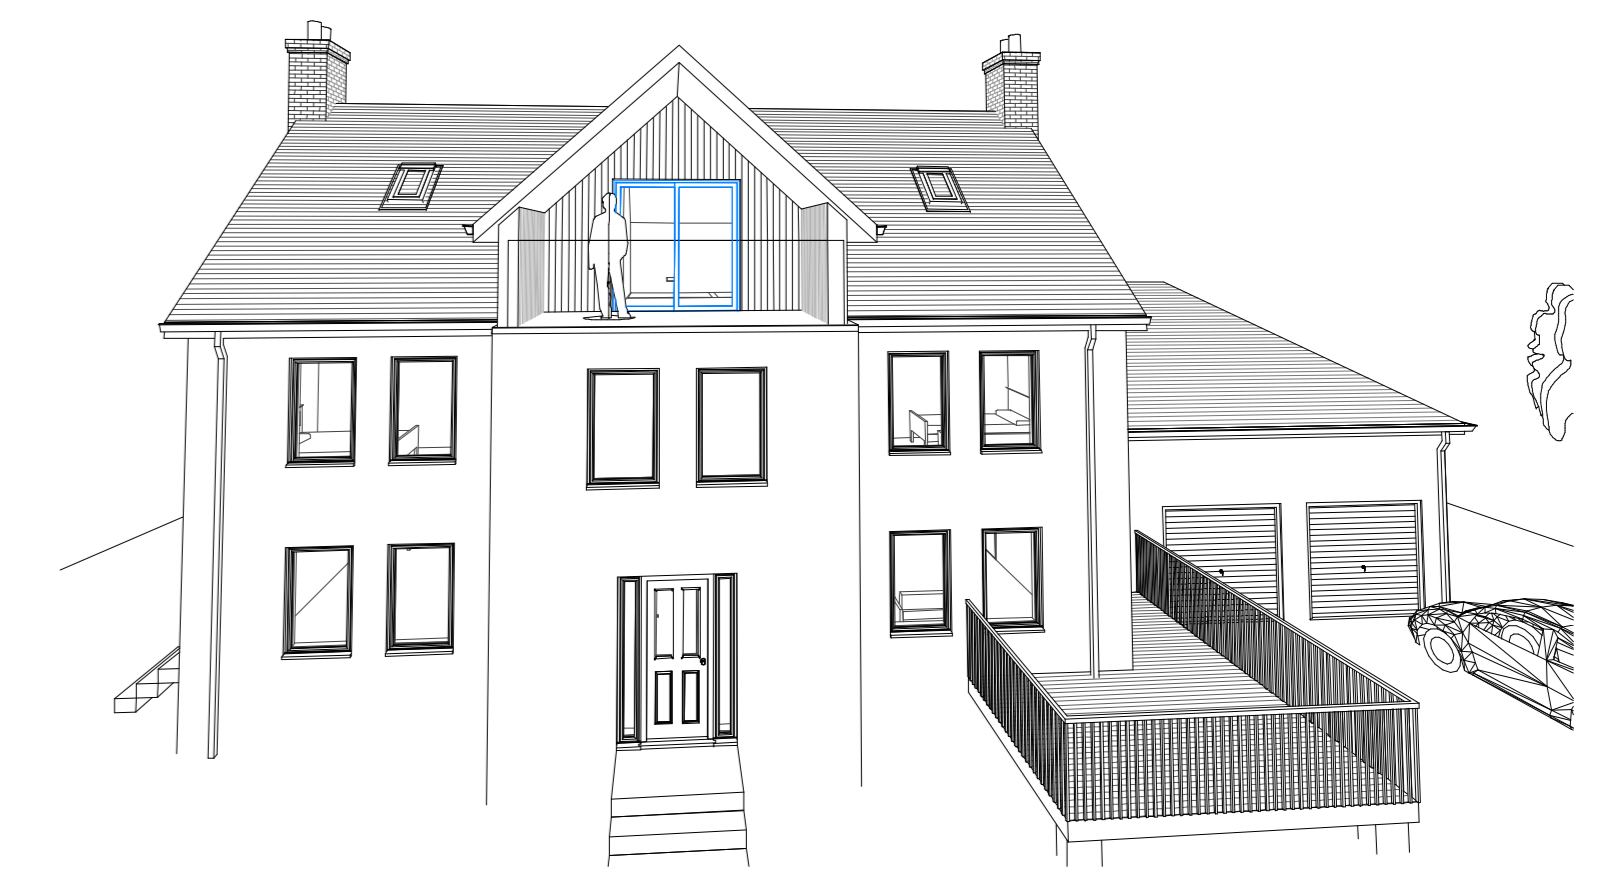


**3D VIEW 1**

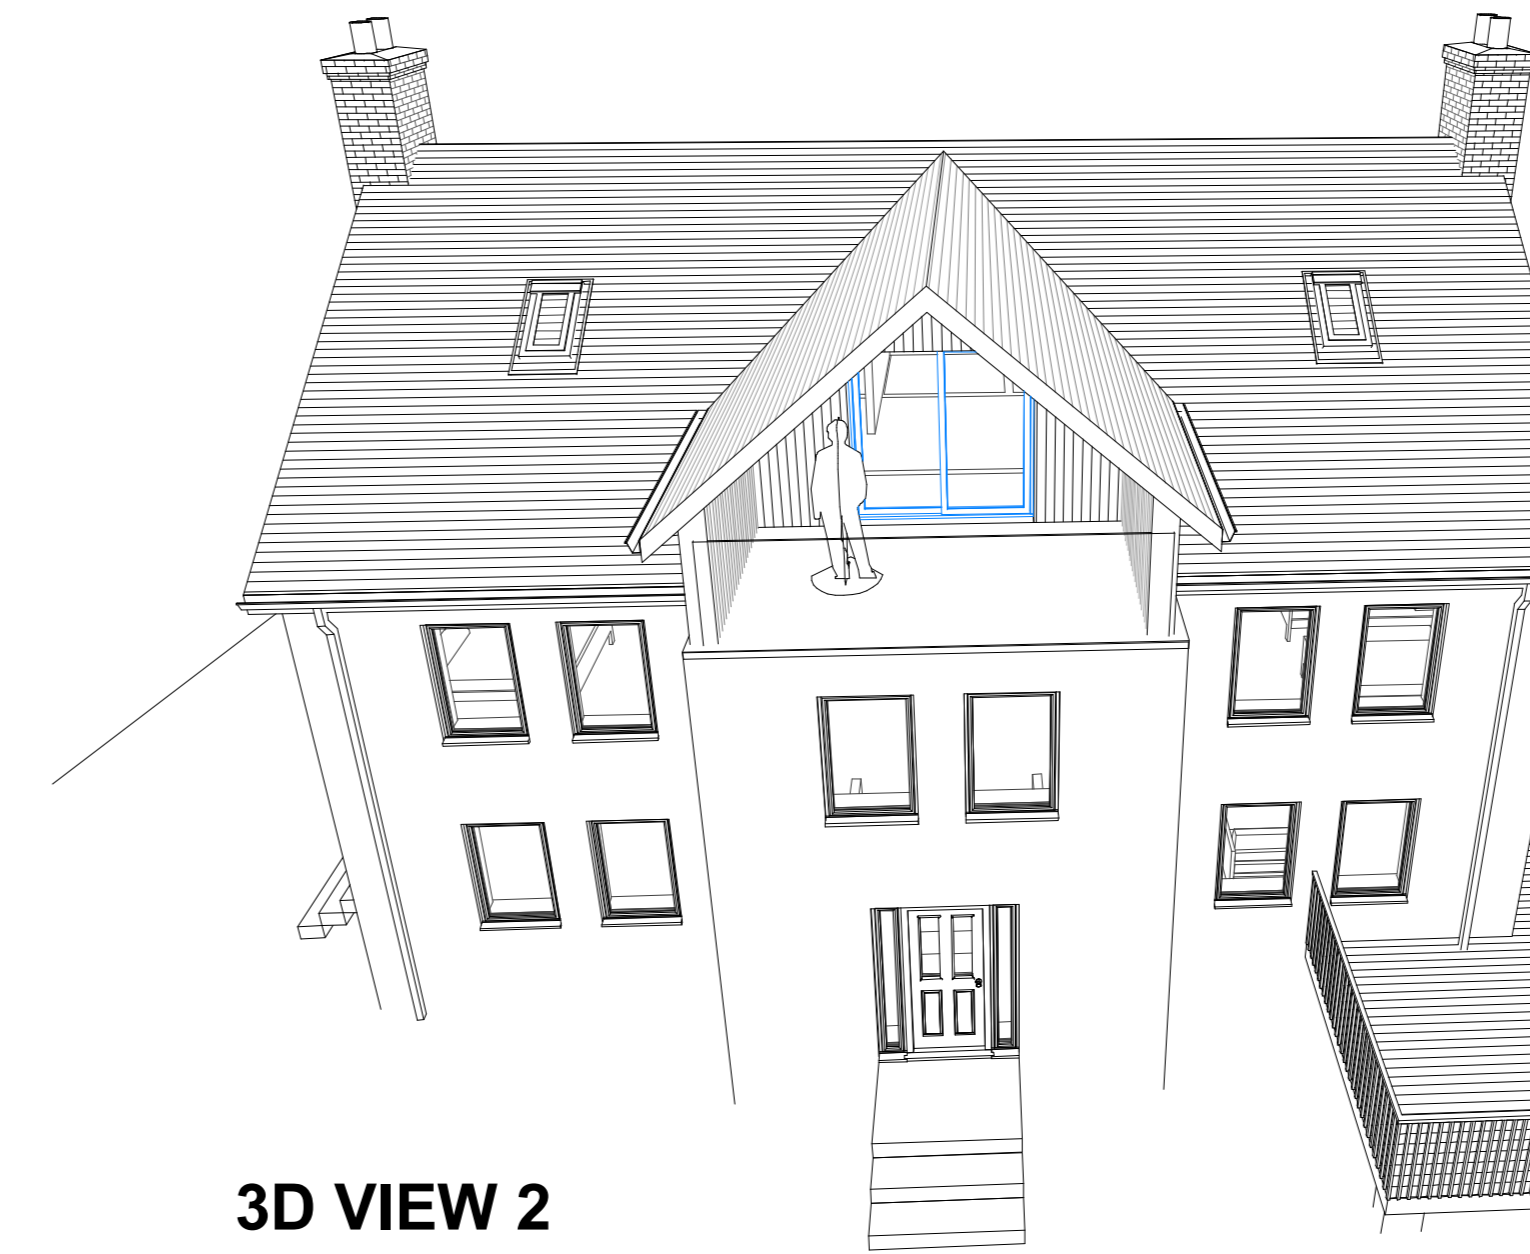


**3D VIEW 2**




**3D VIEW 3**

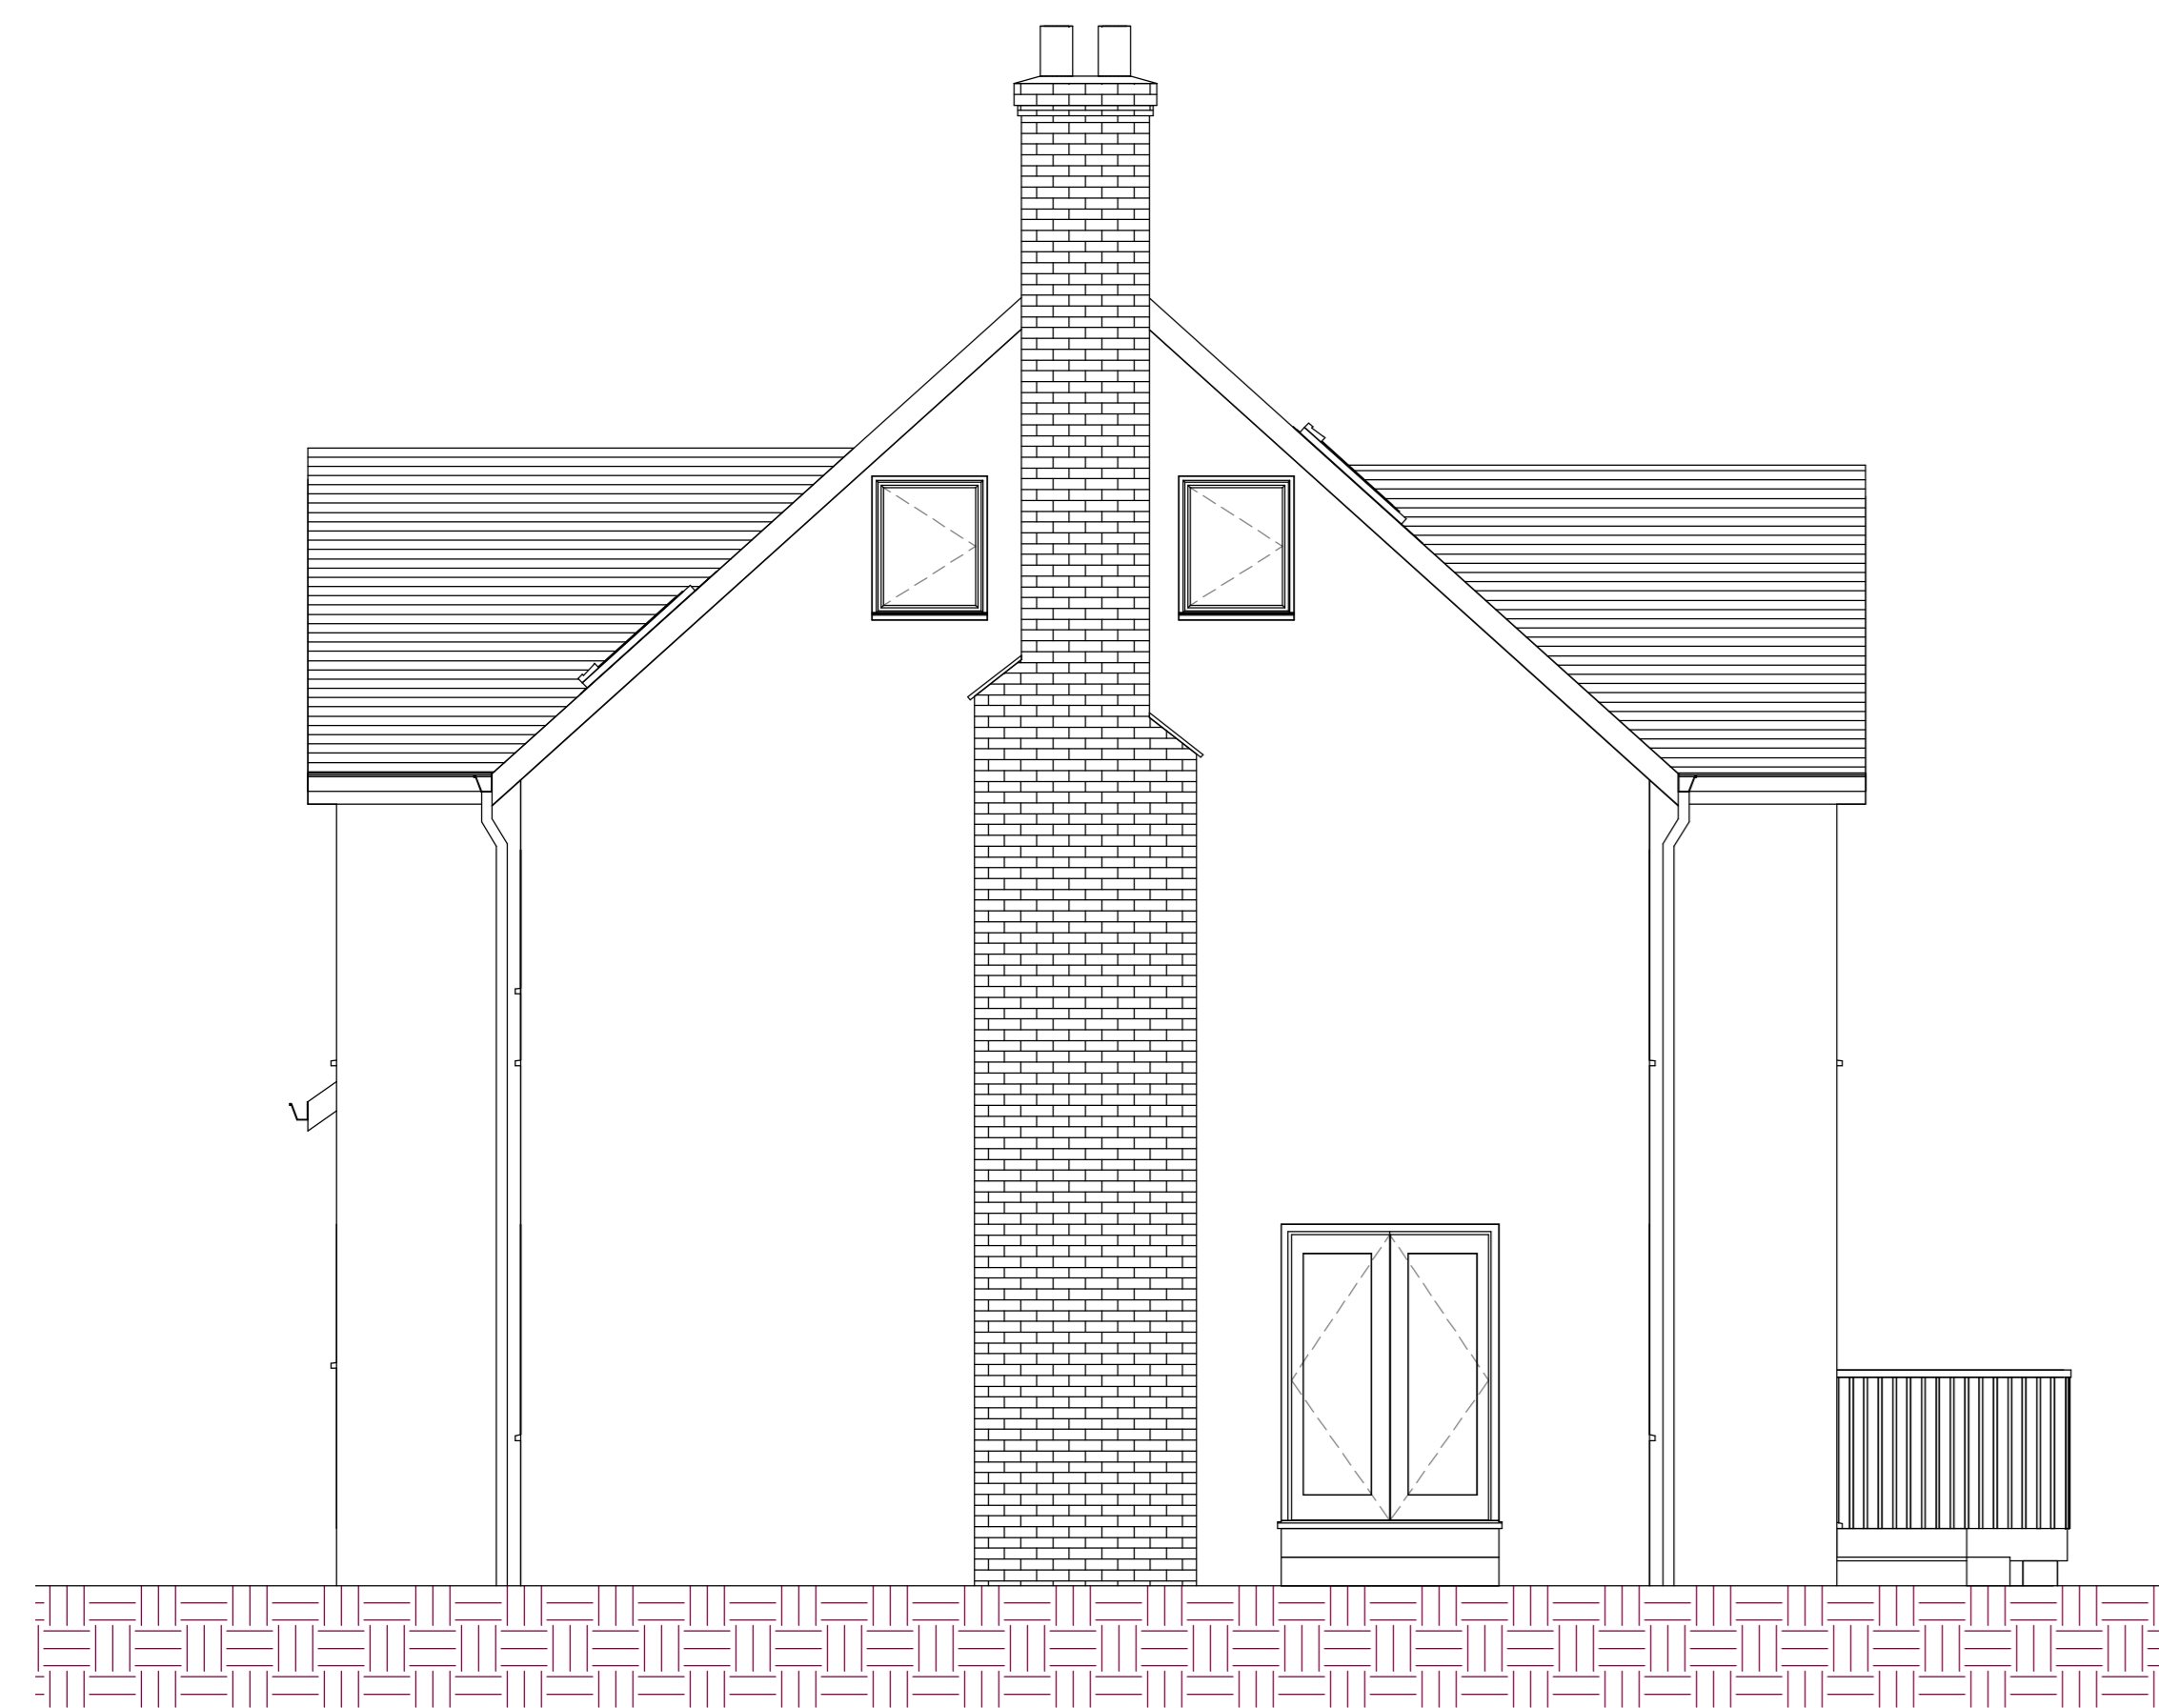

**EXISTING WEST ELEVATION**  
1 : 50

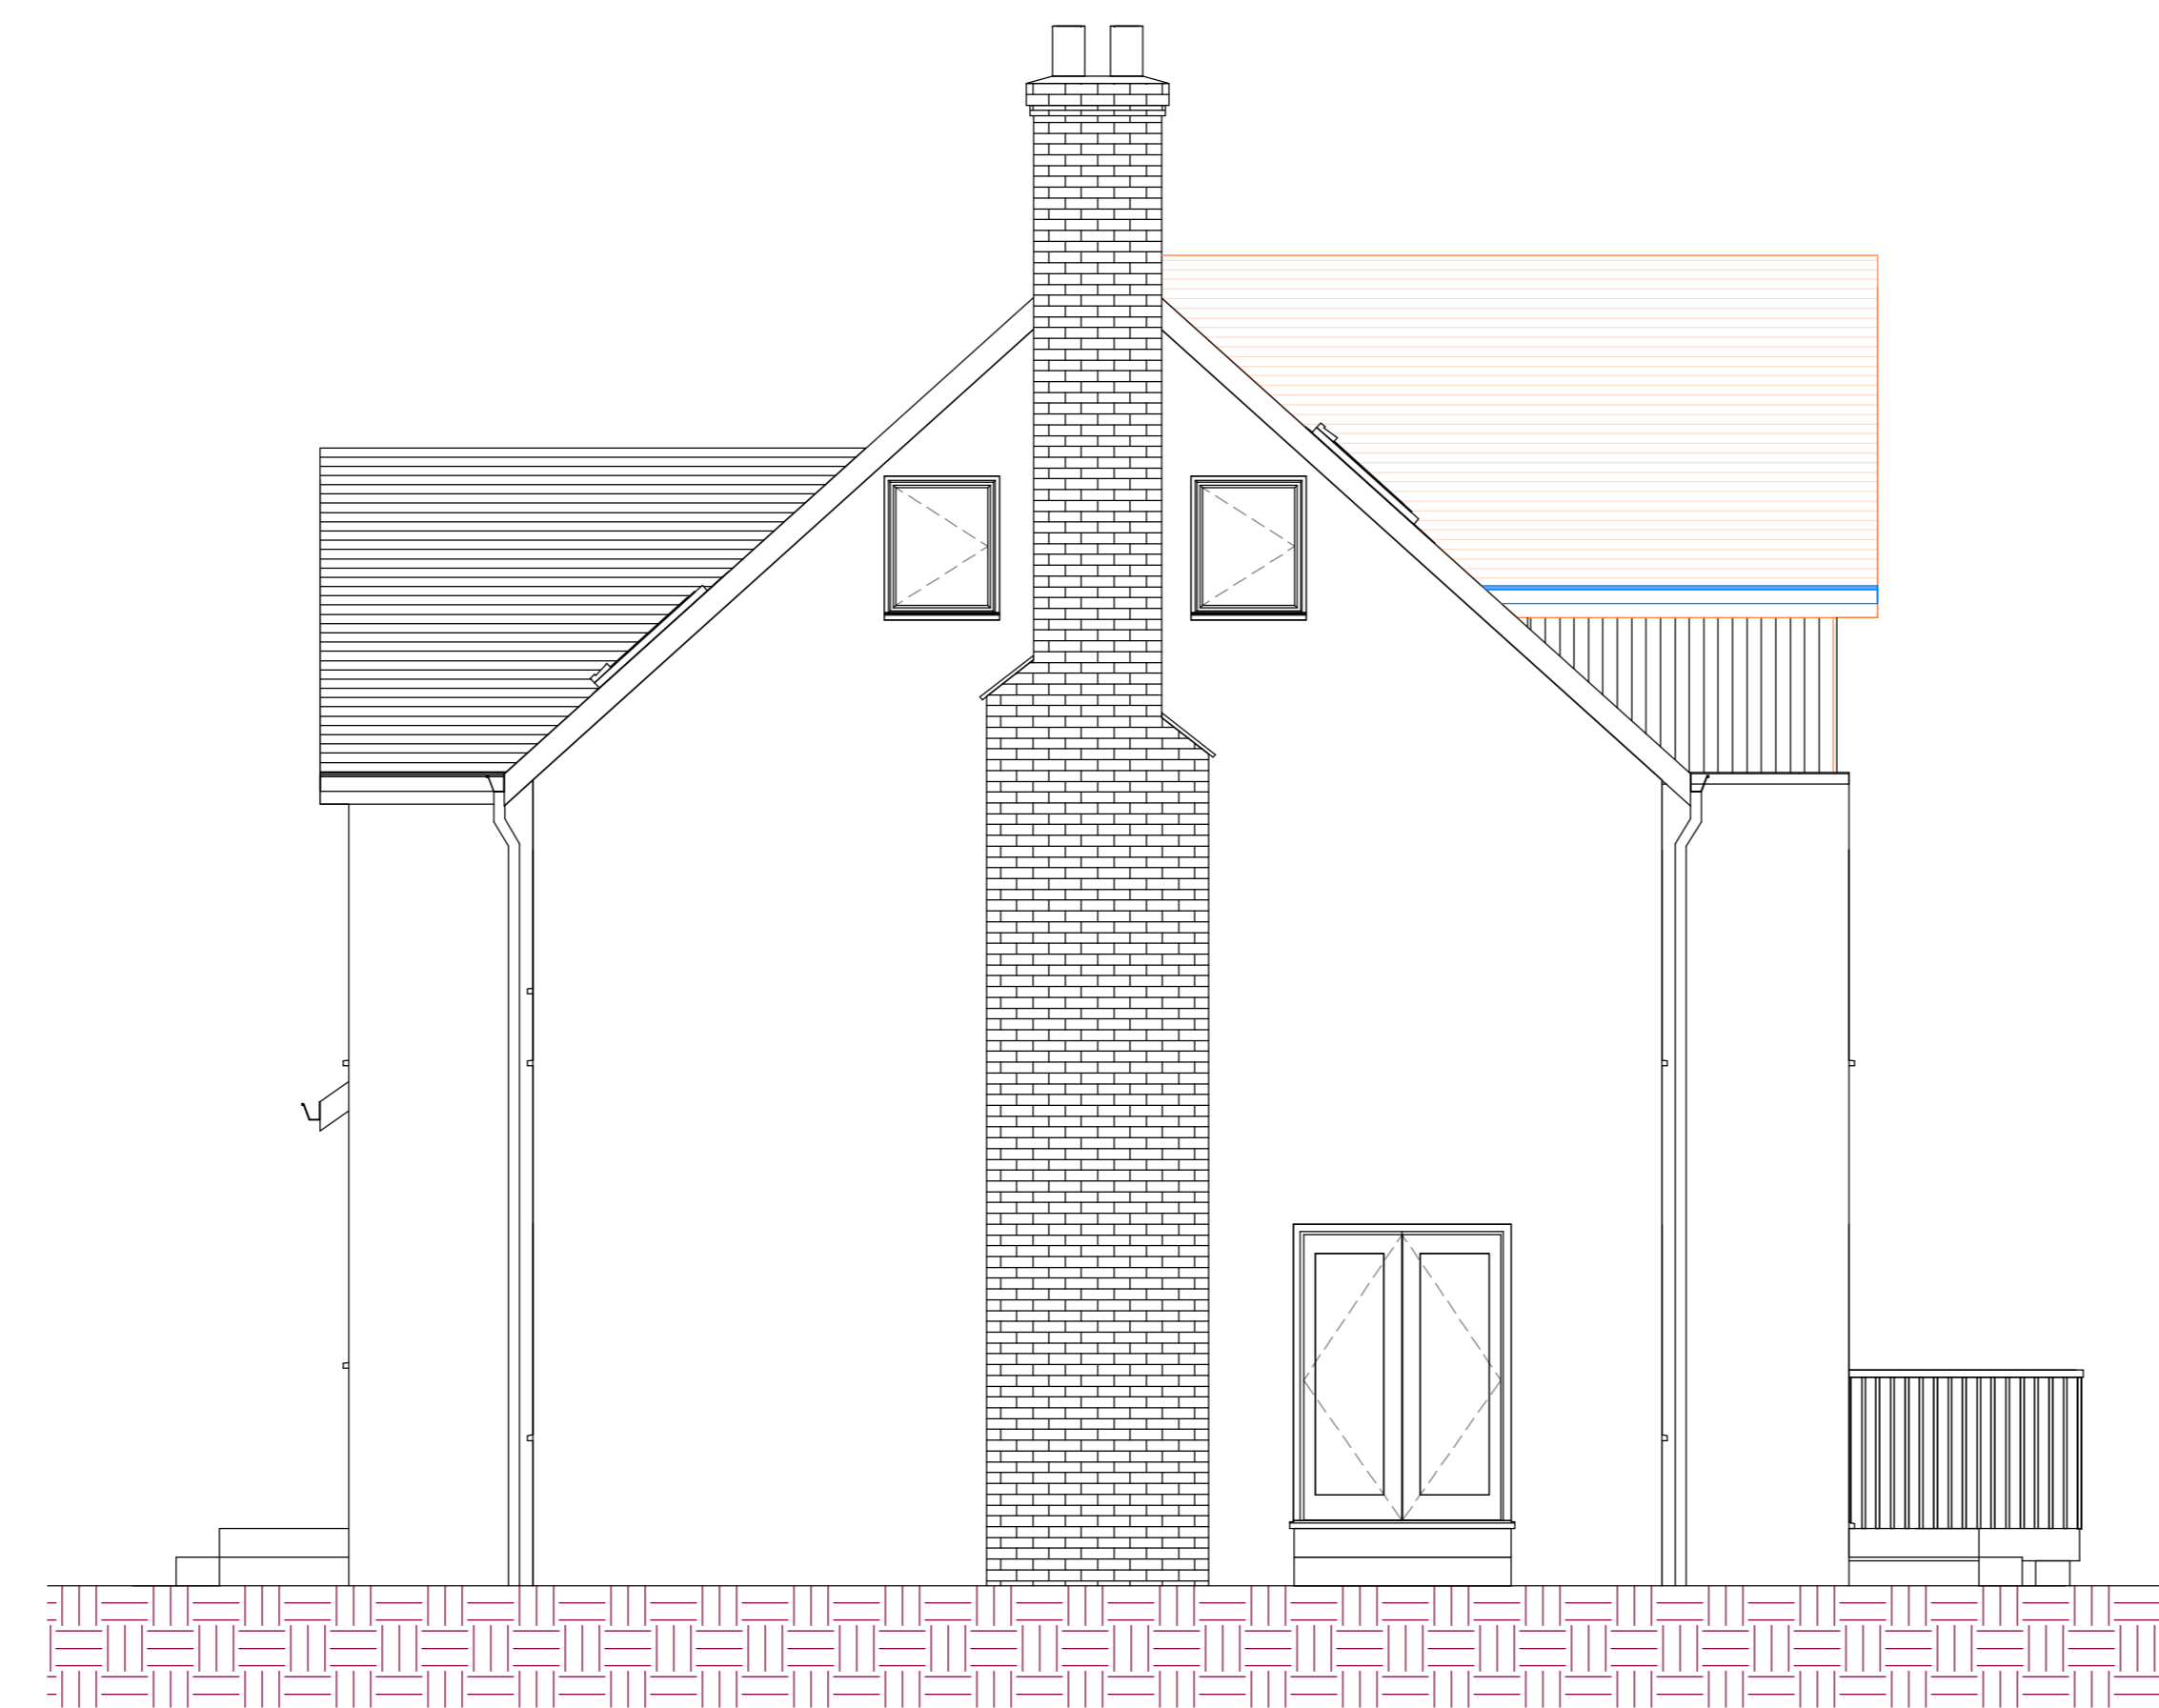


**PROPOSED WEST ELEVATION**  
1 : 50

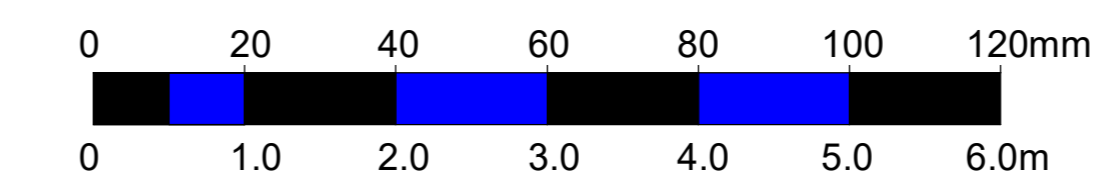

SCALE 1:50



**EXISTING SOUTH ELEVATION**  
1 : 50

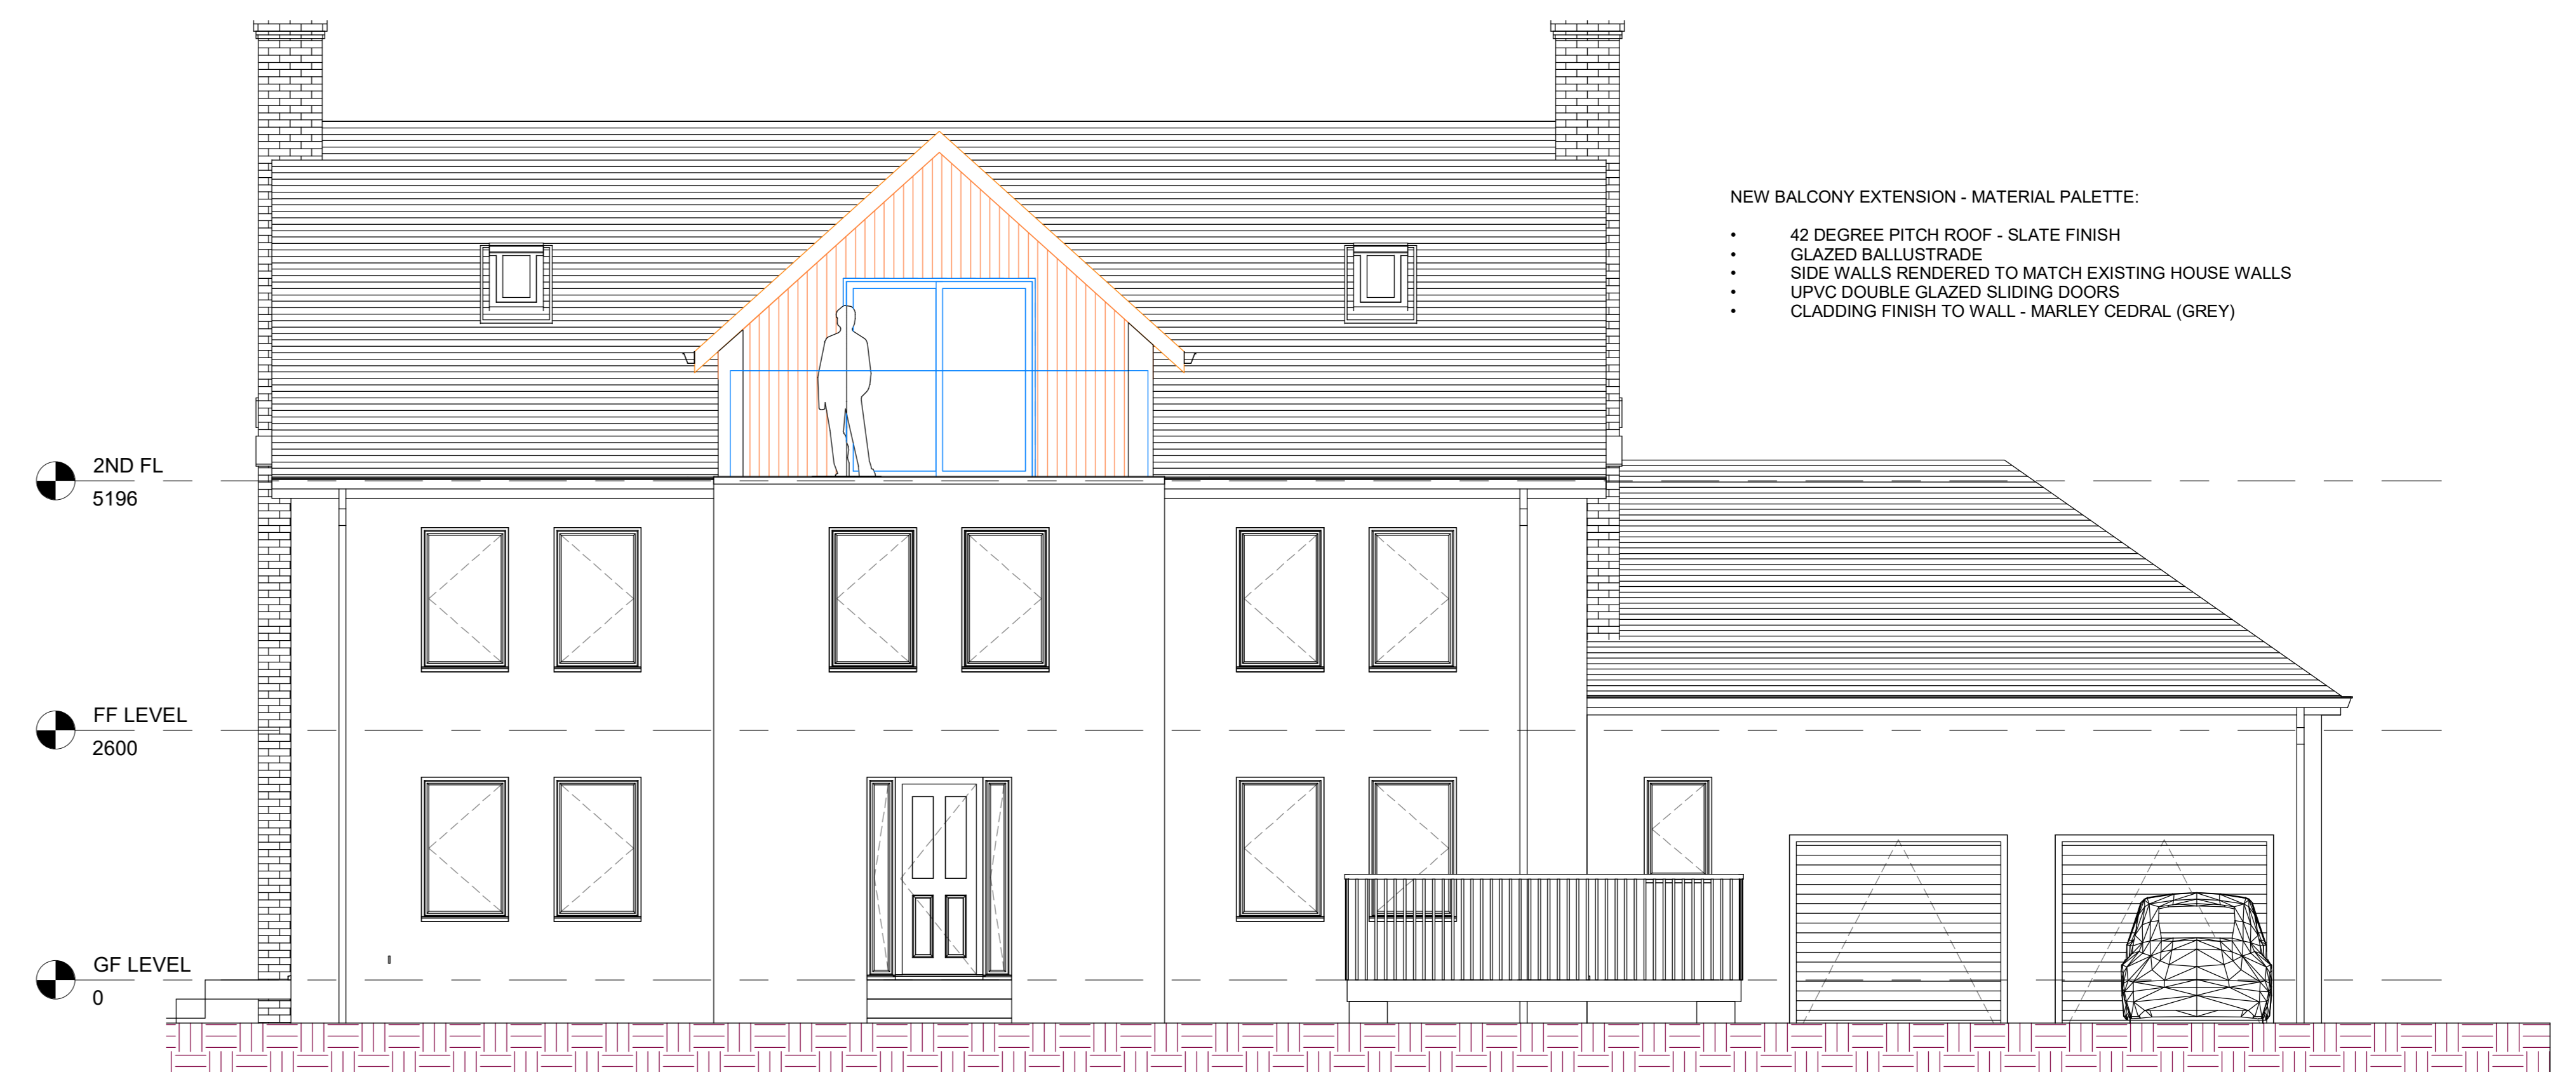

**PROPOSED SOUTH ELEVATION**  
1 : 50

- NEW BALCONY EXTENSION - MATERIAL PALETTE:**
- 42 DEGREE PITCH ROOF - SLATE FINISH
  - GLAZED BALUSTRADE
  - SIDE WALLS RENDERED TO MATCH EXISTING HOUSE WALLS
  - UPVC DOUBLE GLAZED SLIDING DOORS
  - CLADDING FINISH TO WALL - MARLEY CEDRAL (GREY)