



Basement




Ground Floor

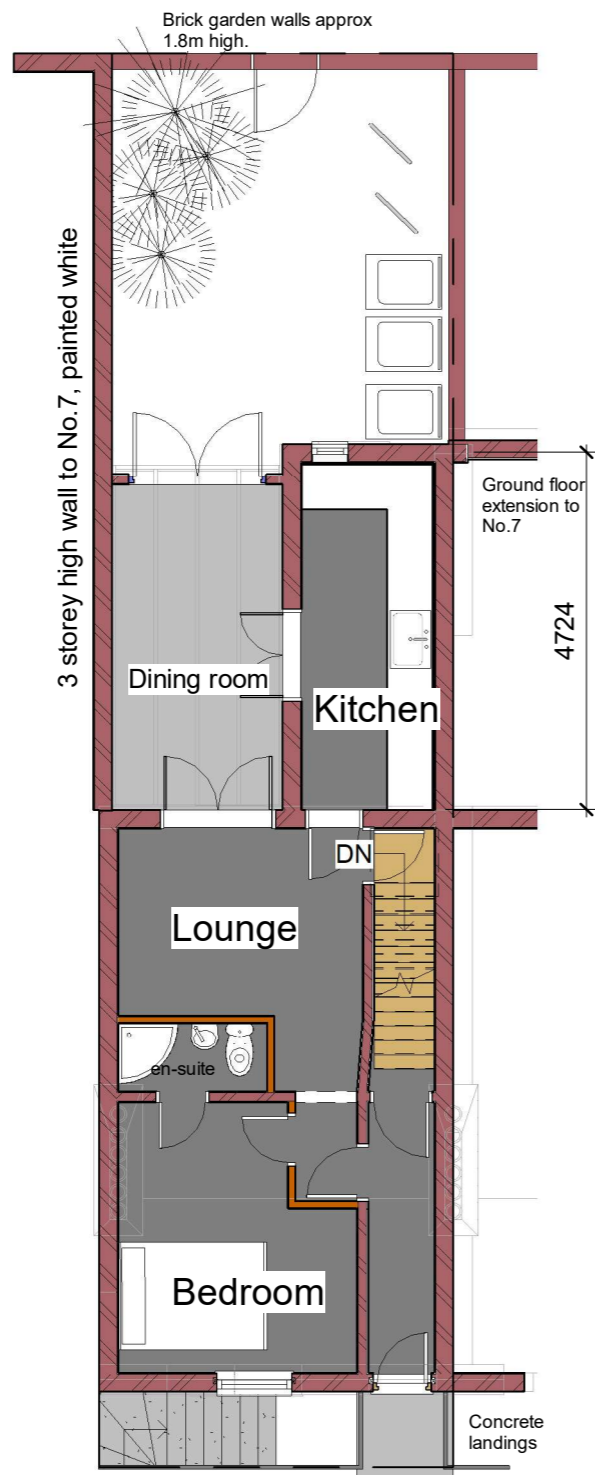



First Floor

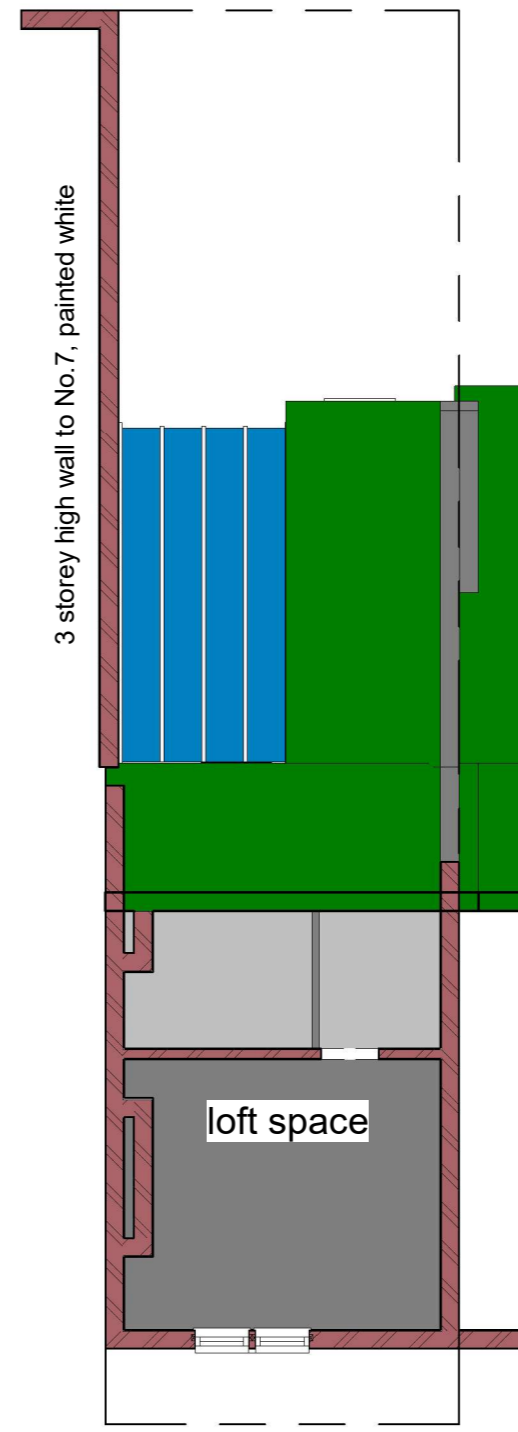

Second Floor

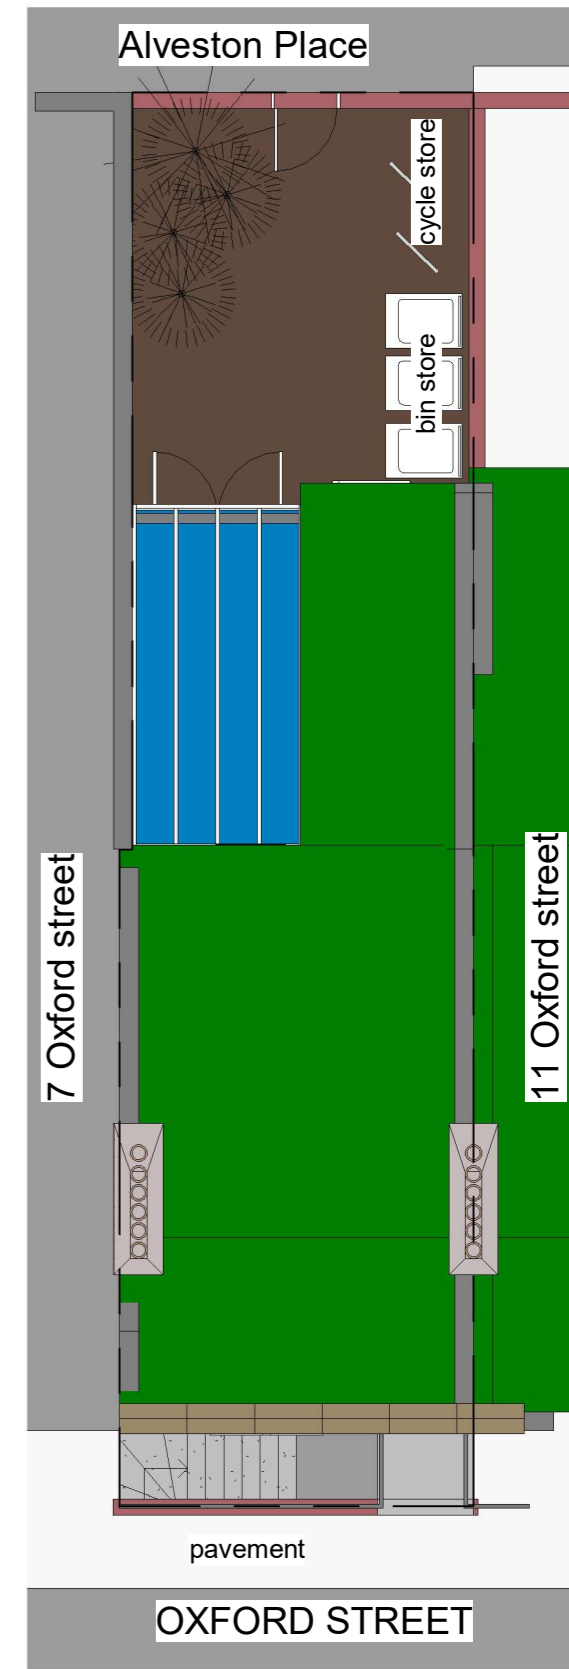

Site Plan

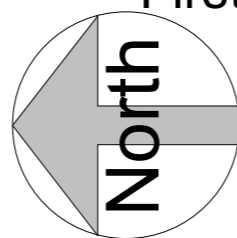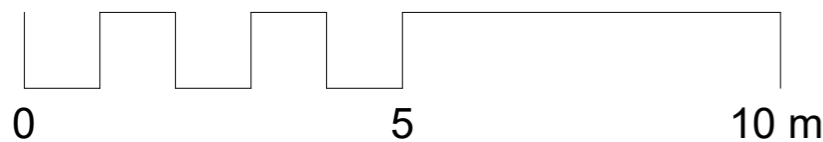

No.	Description	Date
A	ground floor flat layout revised	7/11/23
B	layout revised	11/11/23
C	Amenity space revised	27/11/23
D	Cycle racks added	10/02/24

**Chris Hill MCIAT**  
Architectural Technologist

PROJECT 9 Oxford Street,  
Leamington Spa  
SHEET Proposed Floor Plans

CLIENT		
Gurdeep Matharu		
Date Nov 2023	Project number 2023 - 44	Scale (@ A3) 1 : 100
Drawn by C Hill	DRAWING NUMBER 044 - 014	REV D
Checked by		