





FRONT ELEVATION

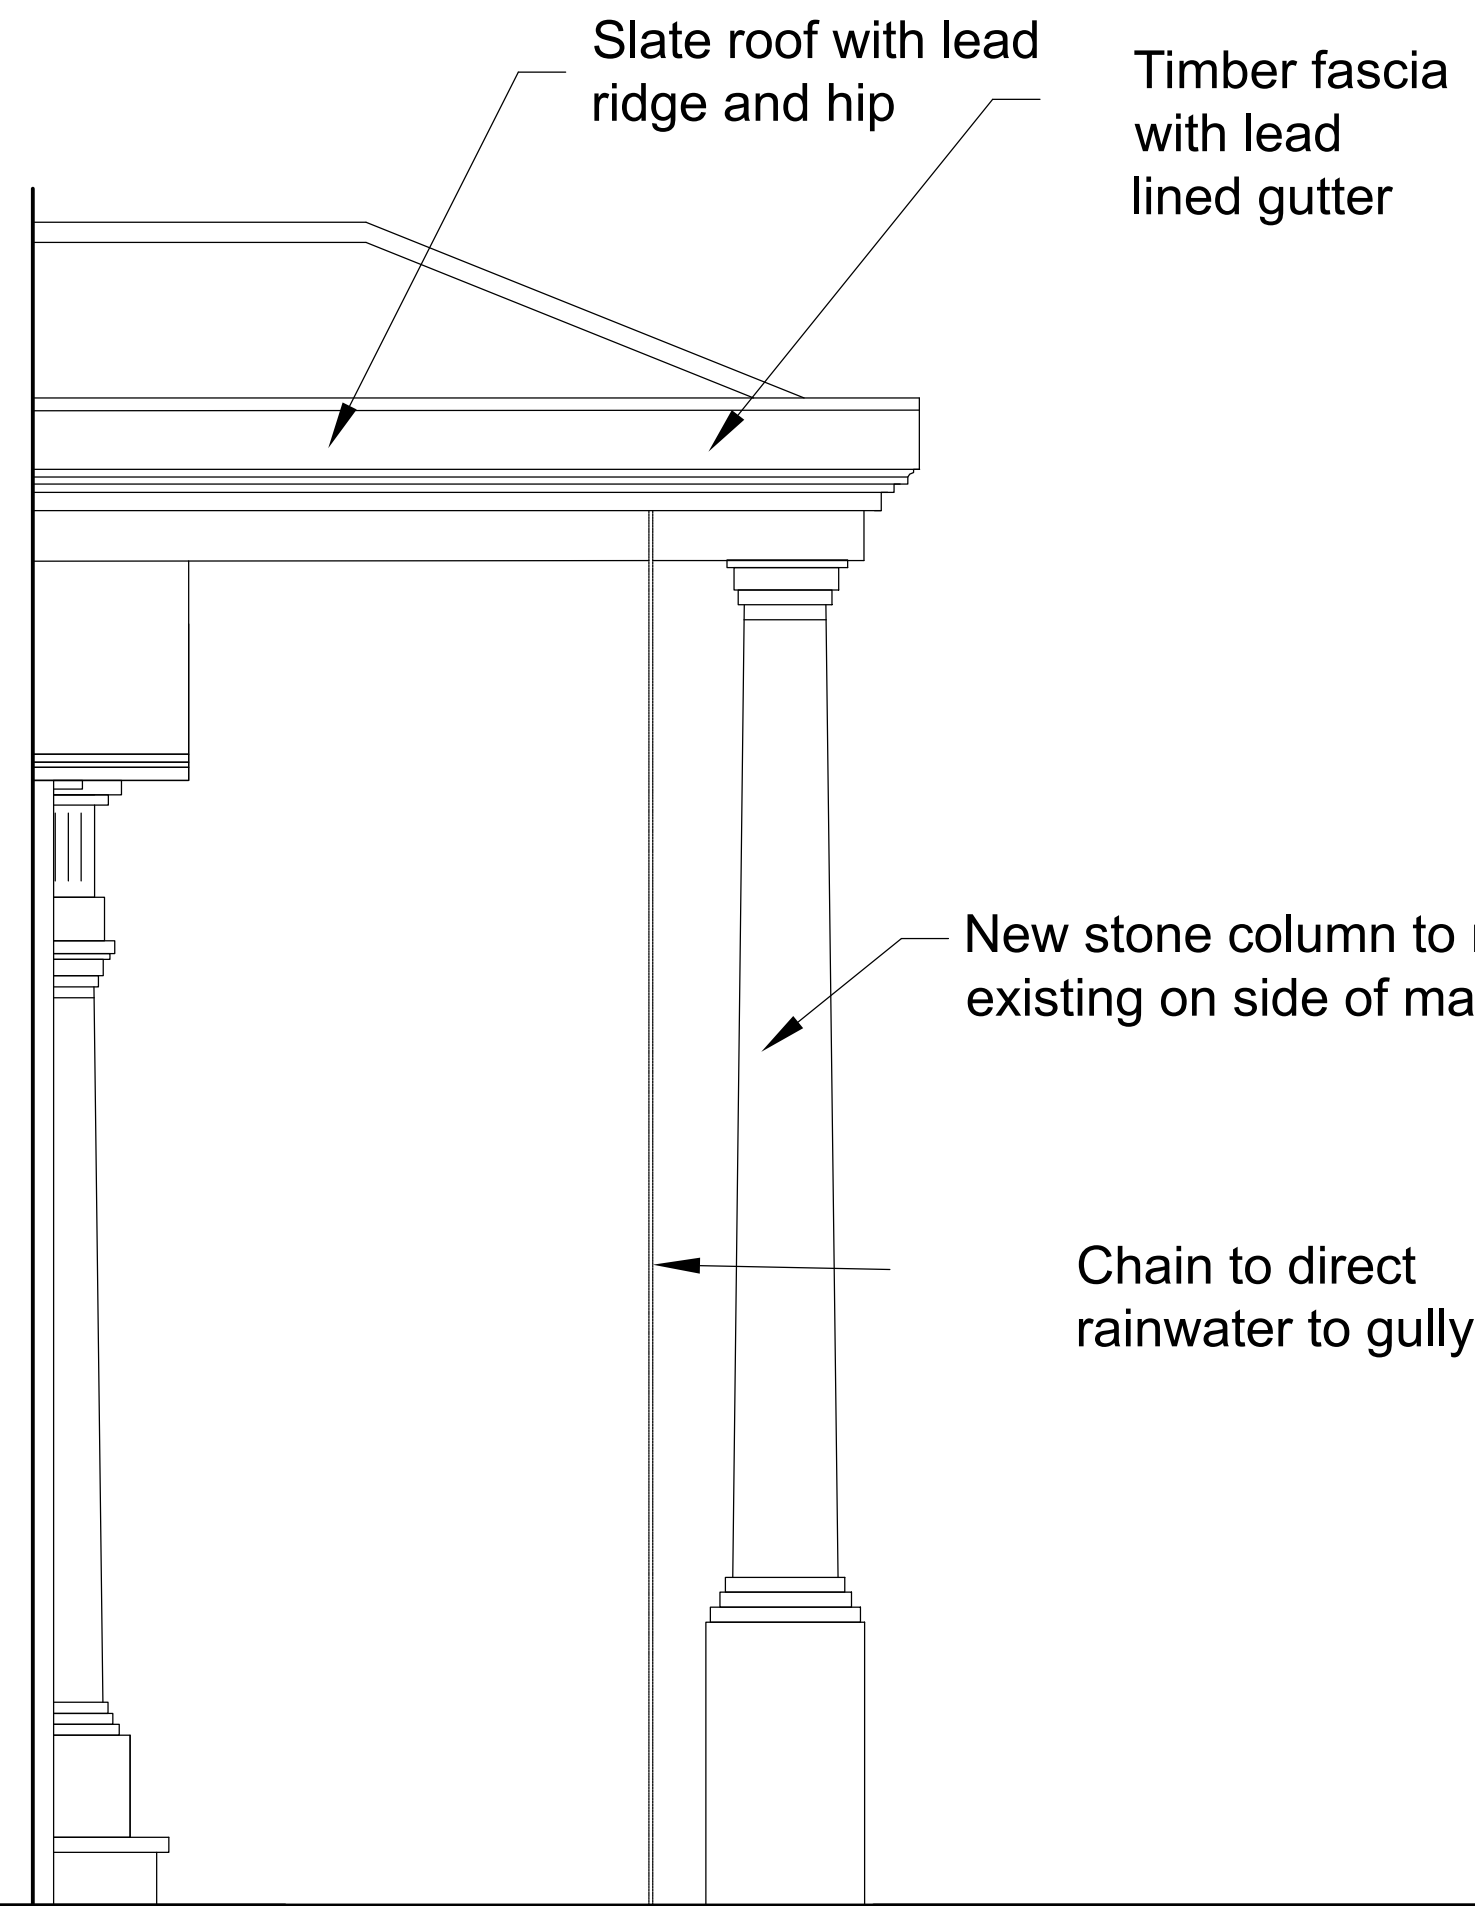


SIDE ELEVATION

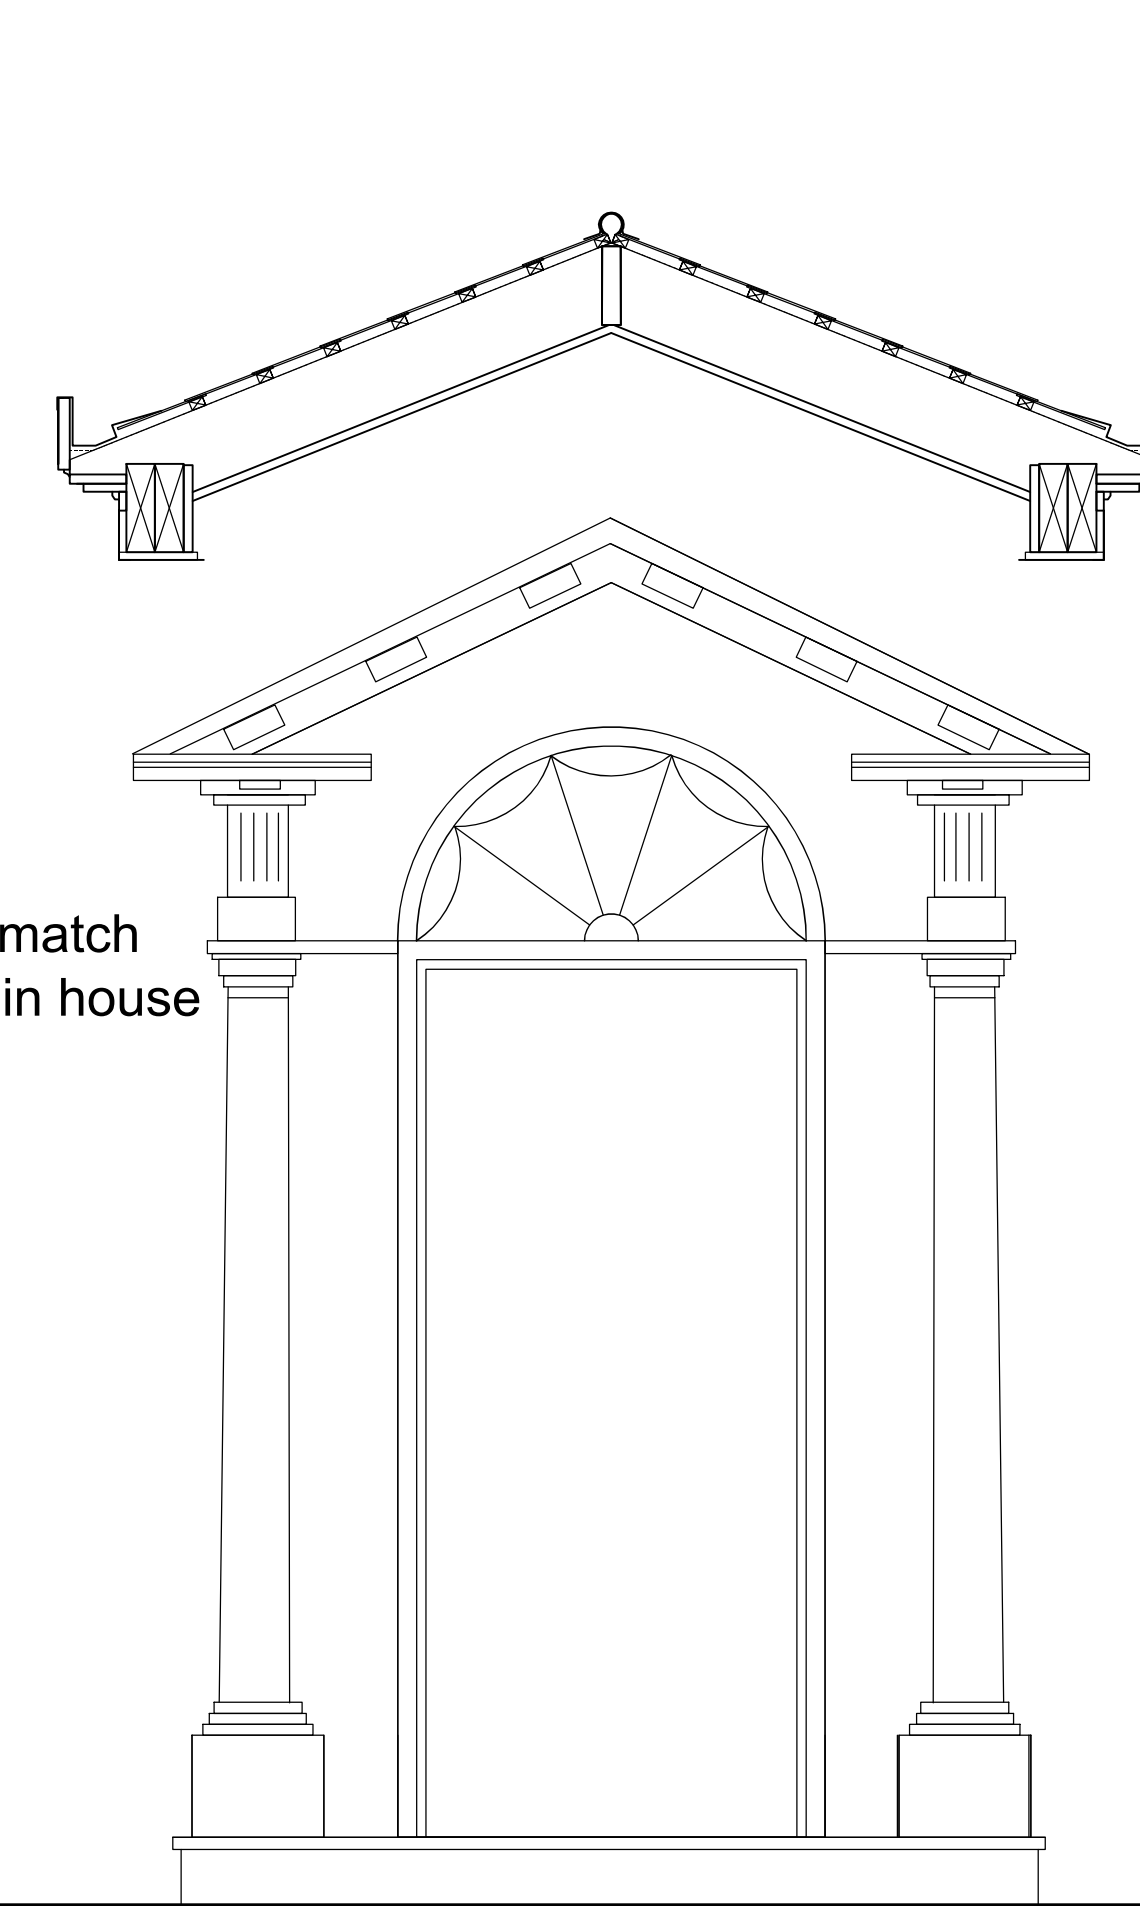


SECTION



EXISTING COLUMN ON SIDE OF MAIN HOUSE

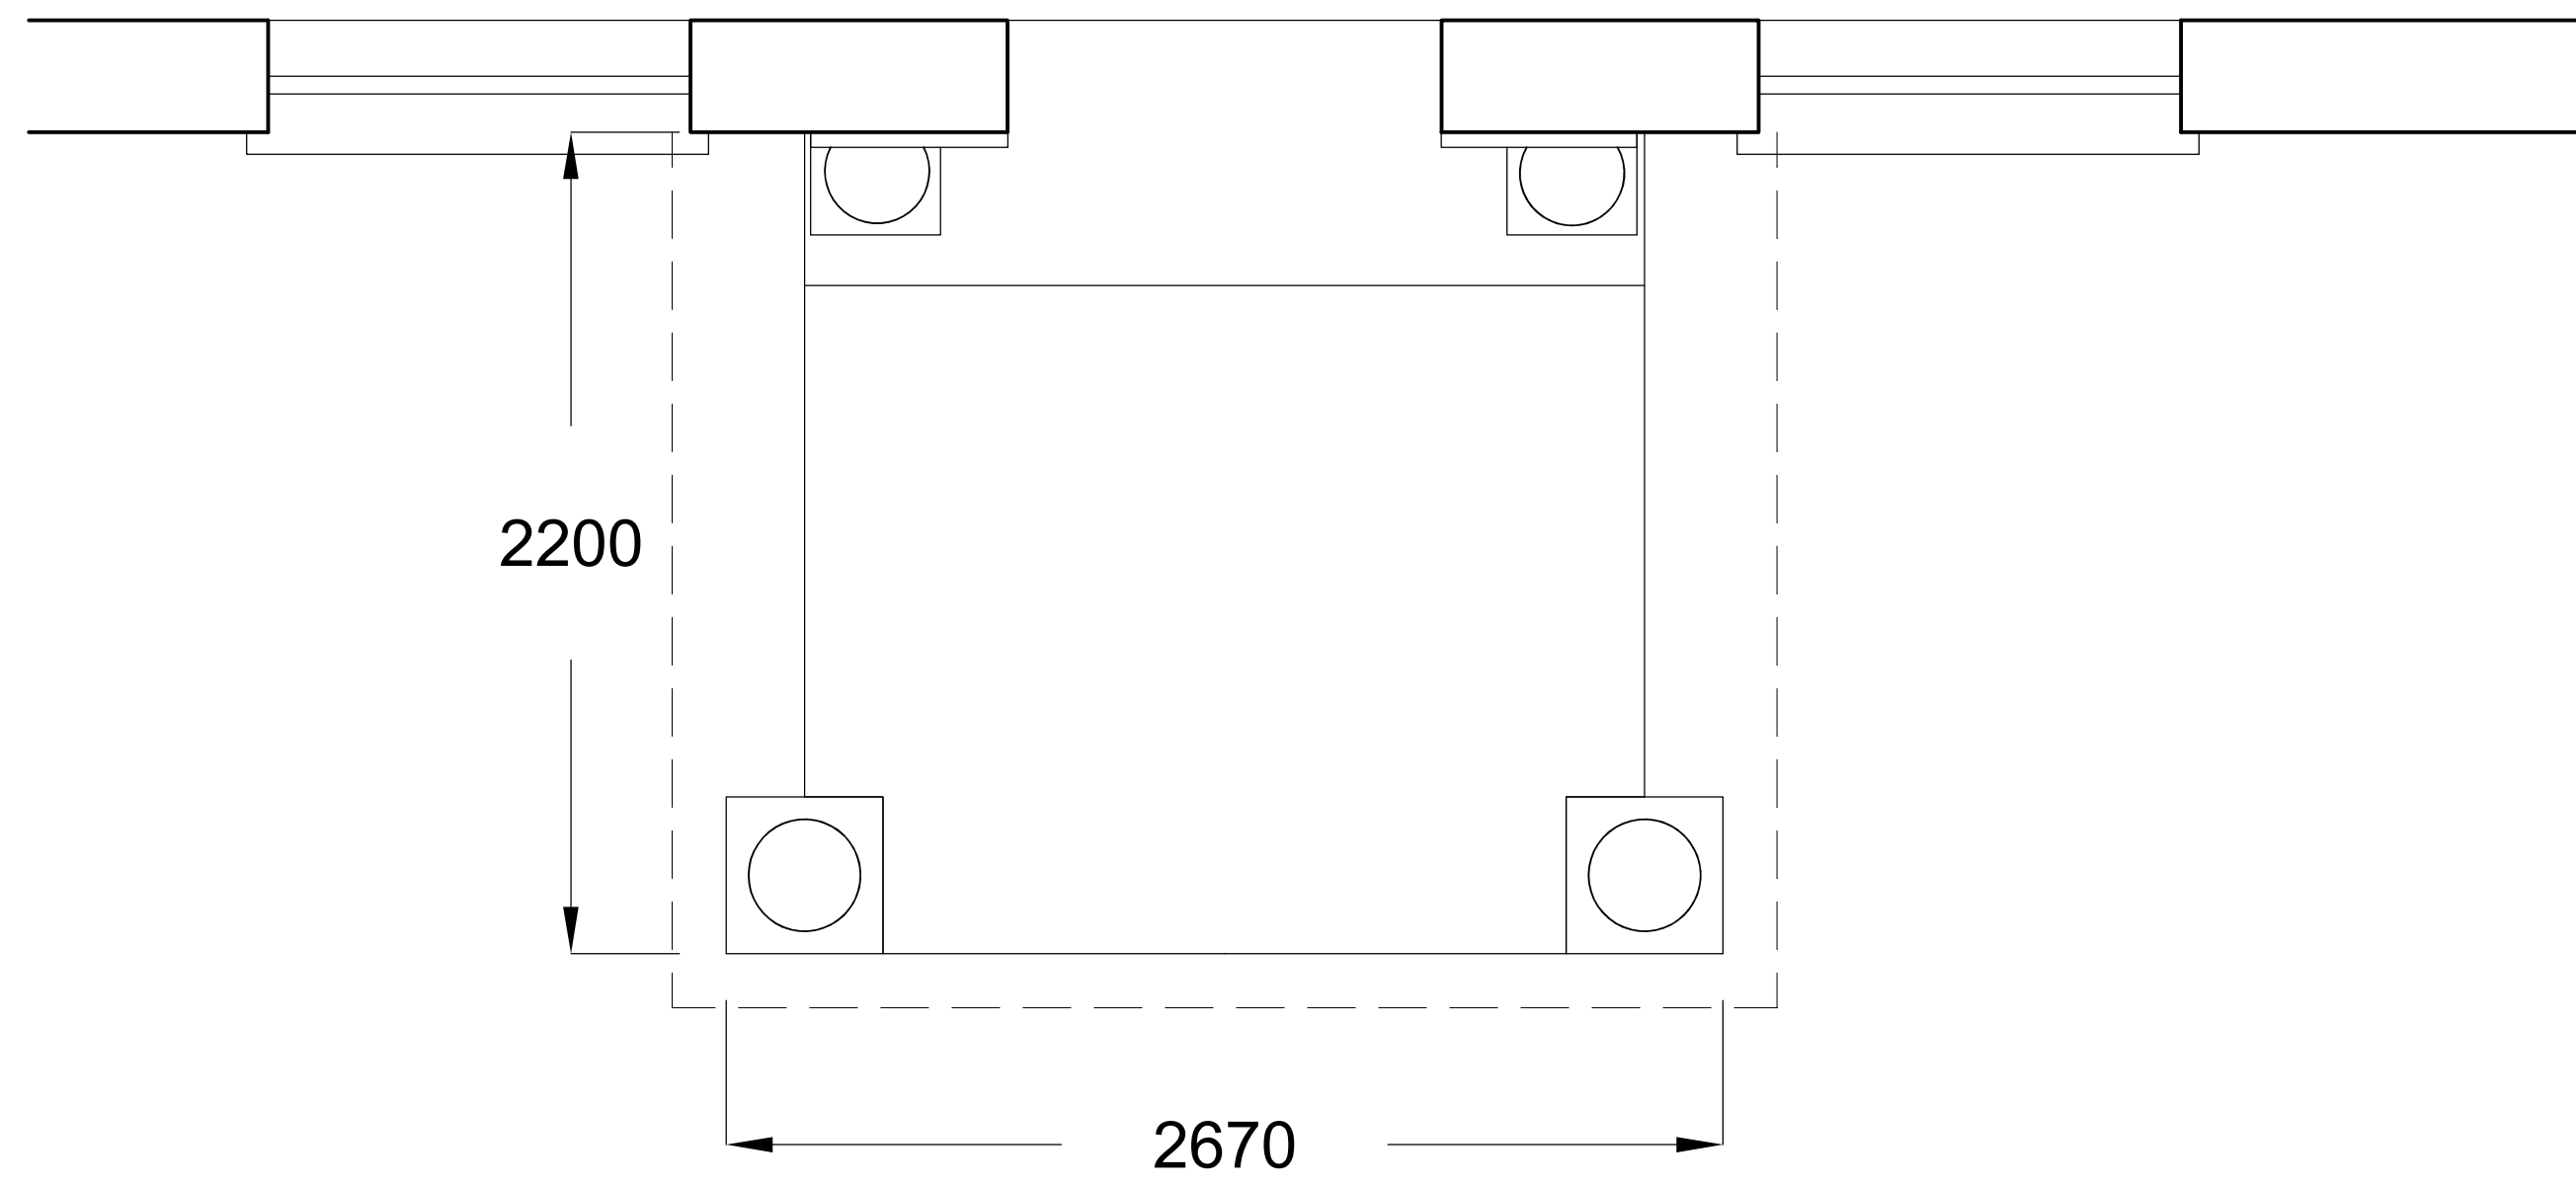

PLAN

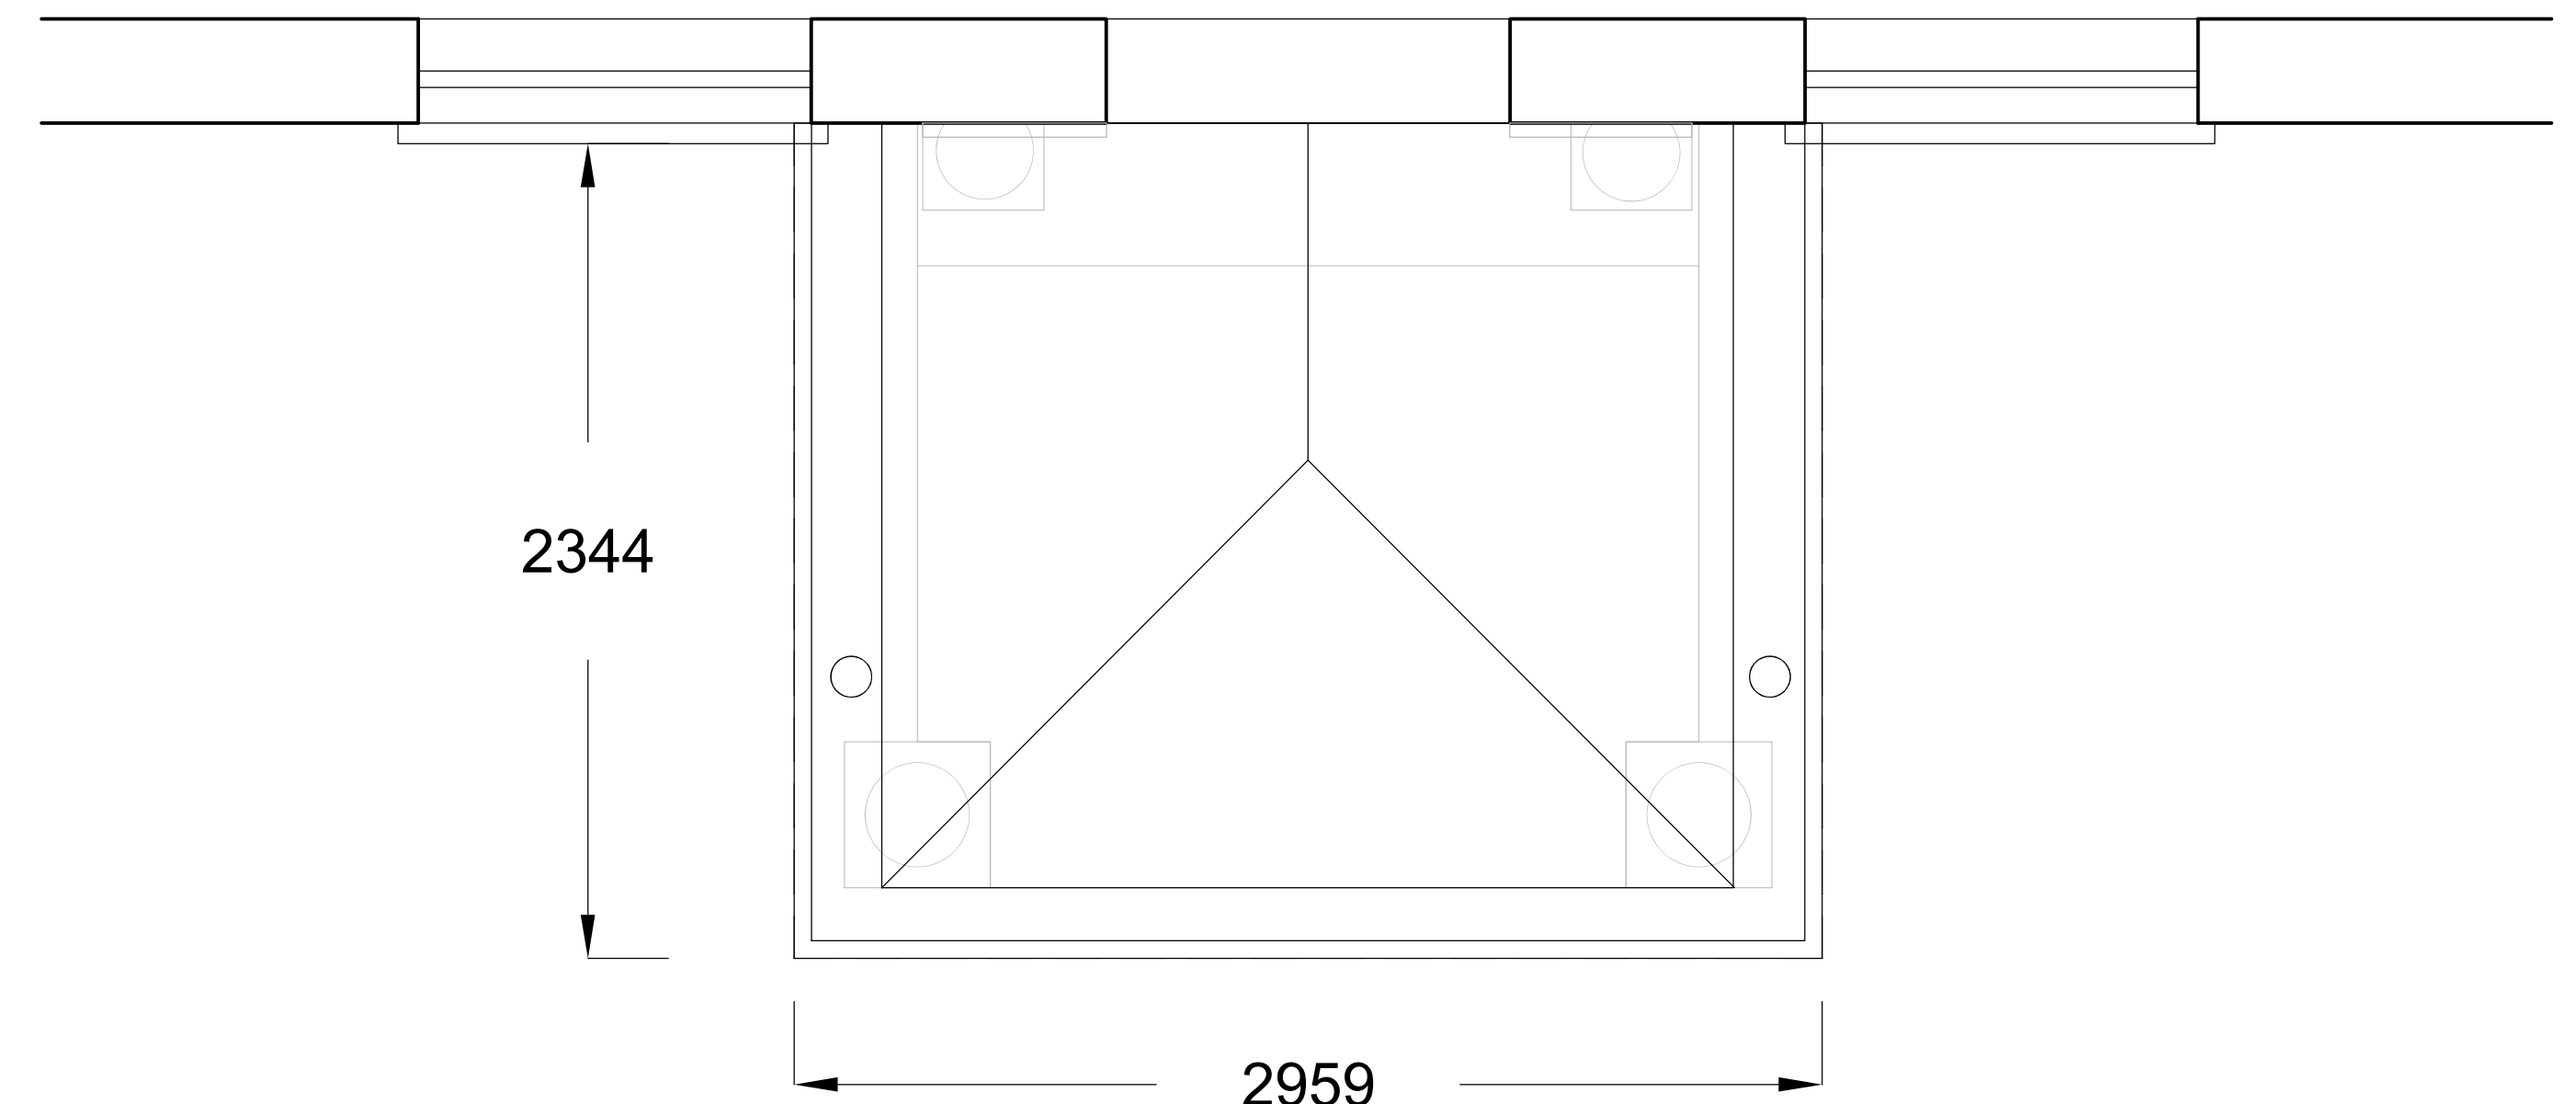

ROOF PLAN

Revision notes:		Notes:
Rev:	Date:	
A	Feb 24	LBC and Planning permission
B	Mar 24	Dimensions added

Do not scale from drawing, except for planning purposes. Detail dimensions only. Specifications & equipment details. Dimensions are approximate and are to be checked on site. If in doubt ASK.

THIS DRAWING IS FOR THE PURPOSES OF OBTAINING LISTED BUILDING CONSENT ONLY AND IS NOT TO BE USED FOR CONSTRUCTION

Project:
New Portico at
4, Kirk Hill East Bridgford
Drawing Title:
Plan and elevations as proposed

Date:
Feb 24
Scale @ A1:
1:20
Dwg No:
727.02 Rev B

