




FRONT ELEVATION


SIDE ELEVATION

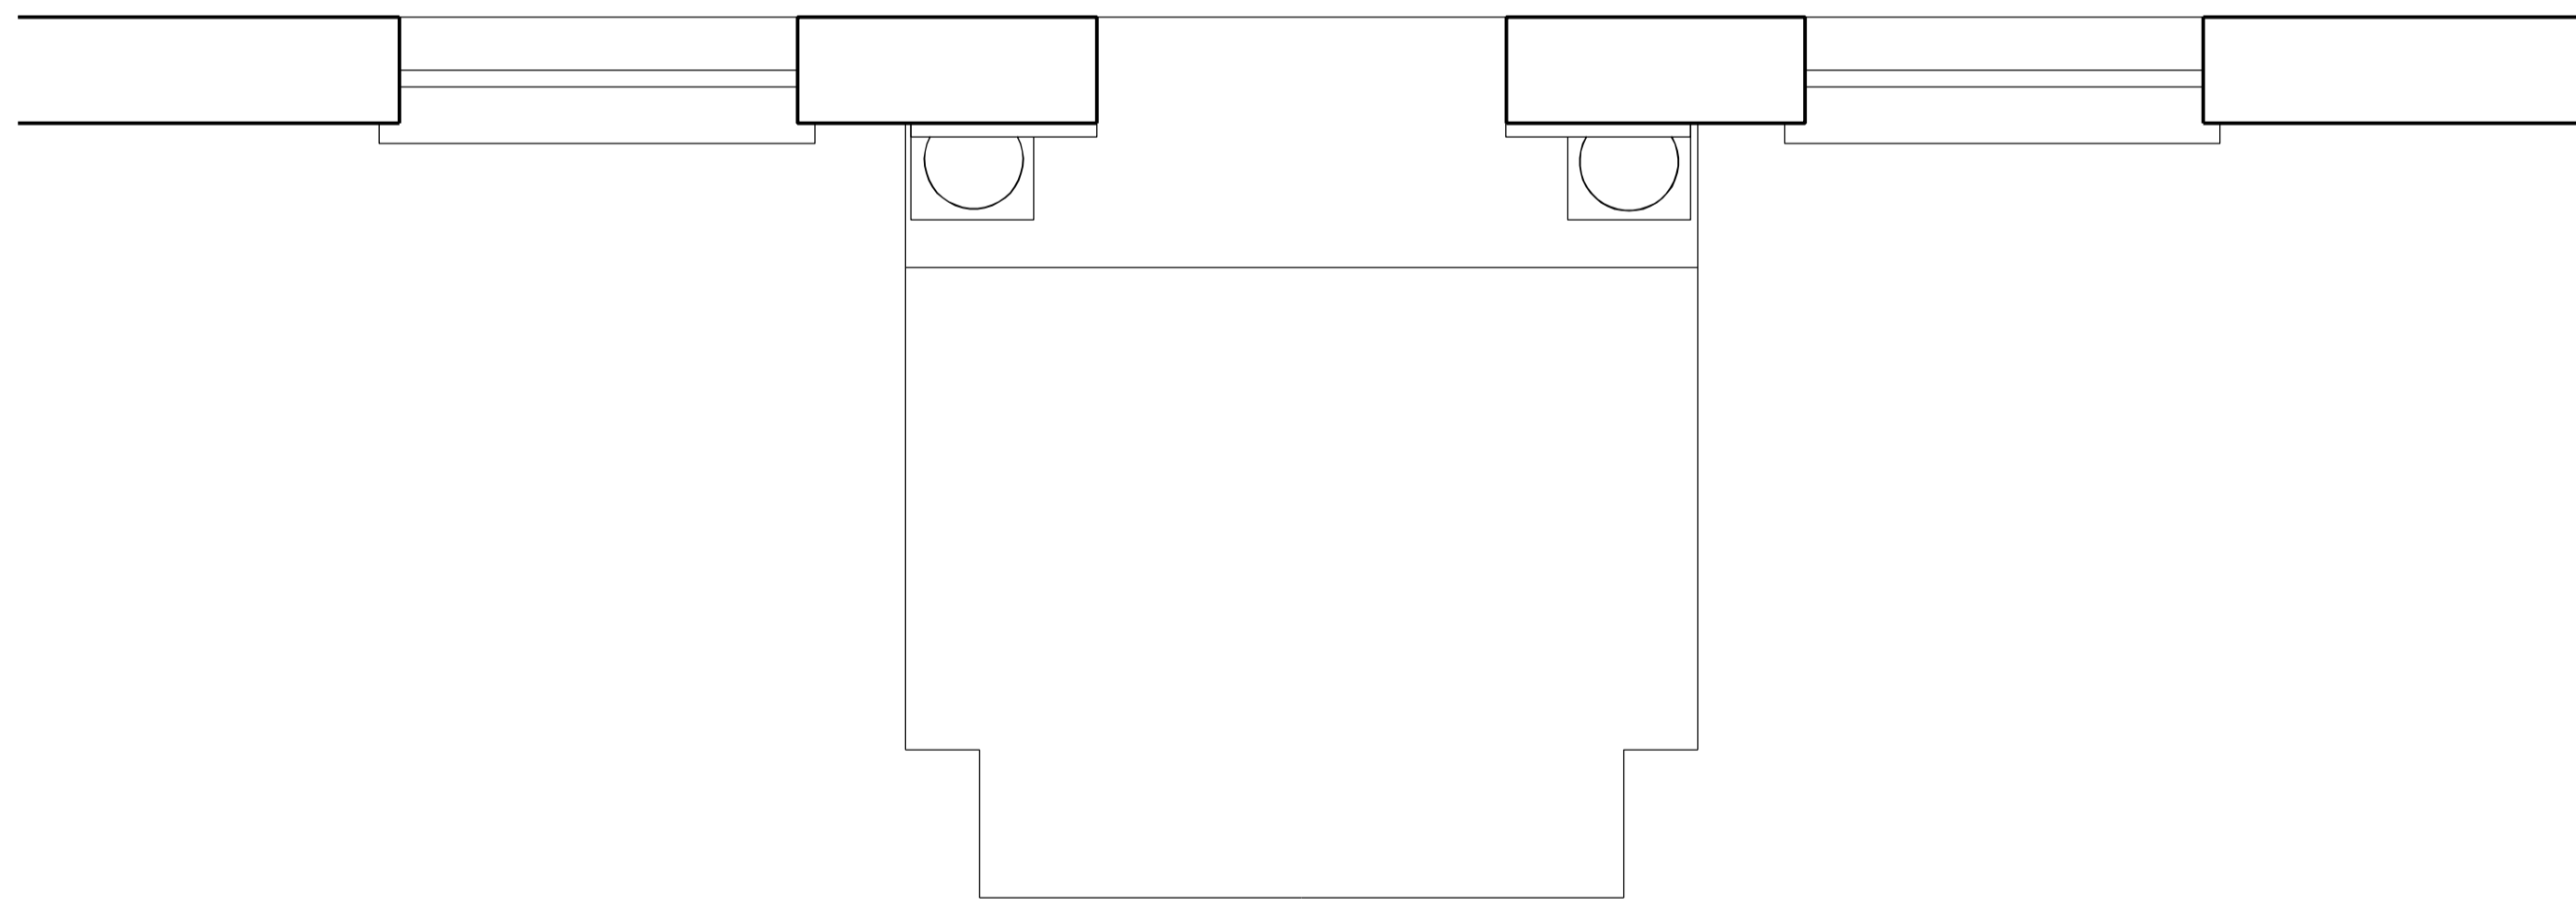

PLAN

Revision notes		
Rev:	Date:	Notes:

Do not scale from drawing, except for planning purposes.
 Detail reproduction with specifications & equipment details.
 Dimensions are approximate and are to be checked on site. If in doubt ASK.

Project: New Portico at 82, Kirk Hill East Bridgford	Date: Feb 24	
Drawing Title: Plan and elevations as existing	Scale @ A1: 1:20	
Dwg No: 727.01 RevA	Info@havenarchitecture.co.uk	